


CIVIL / STRUCTURAL DESIGN RISK MANAGEMENT

Abnormal or unusual residual risks associated with the design outcomes shown on this drawing are:-


RSK LDE LTD has followed its Design Risk Management process for Hazard Elimination and Risk reduction in developing the designs shown on this drawing. Abnormal or unusual residual risks may be shown above where it is considered that such risk may not normally be expected by competent persons engaged on work of this nature or type.

- Notes:**
1. This drawing is to be read in conjunction with all relevant Architects and Engineers drawings and specifications.
 2. All levels quoted are in metres A.O.D.
 3. All Finished Floor Levels stated are indicative and will be subject to detailed review as part of the audit for Building Regulation Part M compliance. In this respect the levels shown may deviate by +/- 200mm.
 4. For the Site Drainage Layout refer to Drawing No 0022 - 0024
 5. All road gullies shall be located away from proposed entrances to houses.
 6. Kerb upstands to roadway adjacent to road pavements to be typically 125mm.

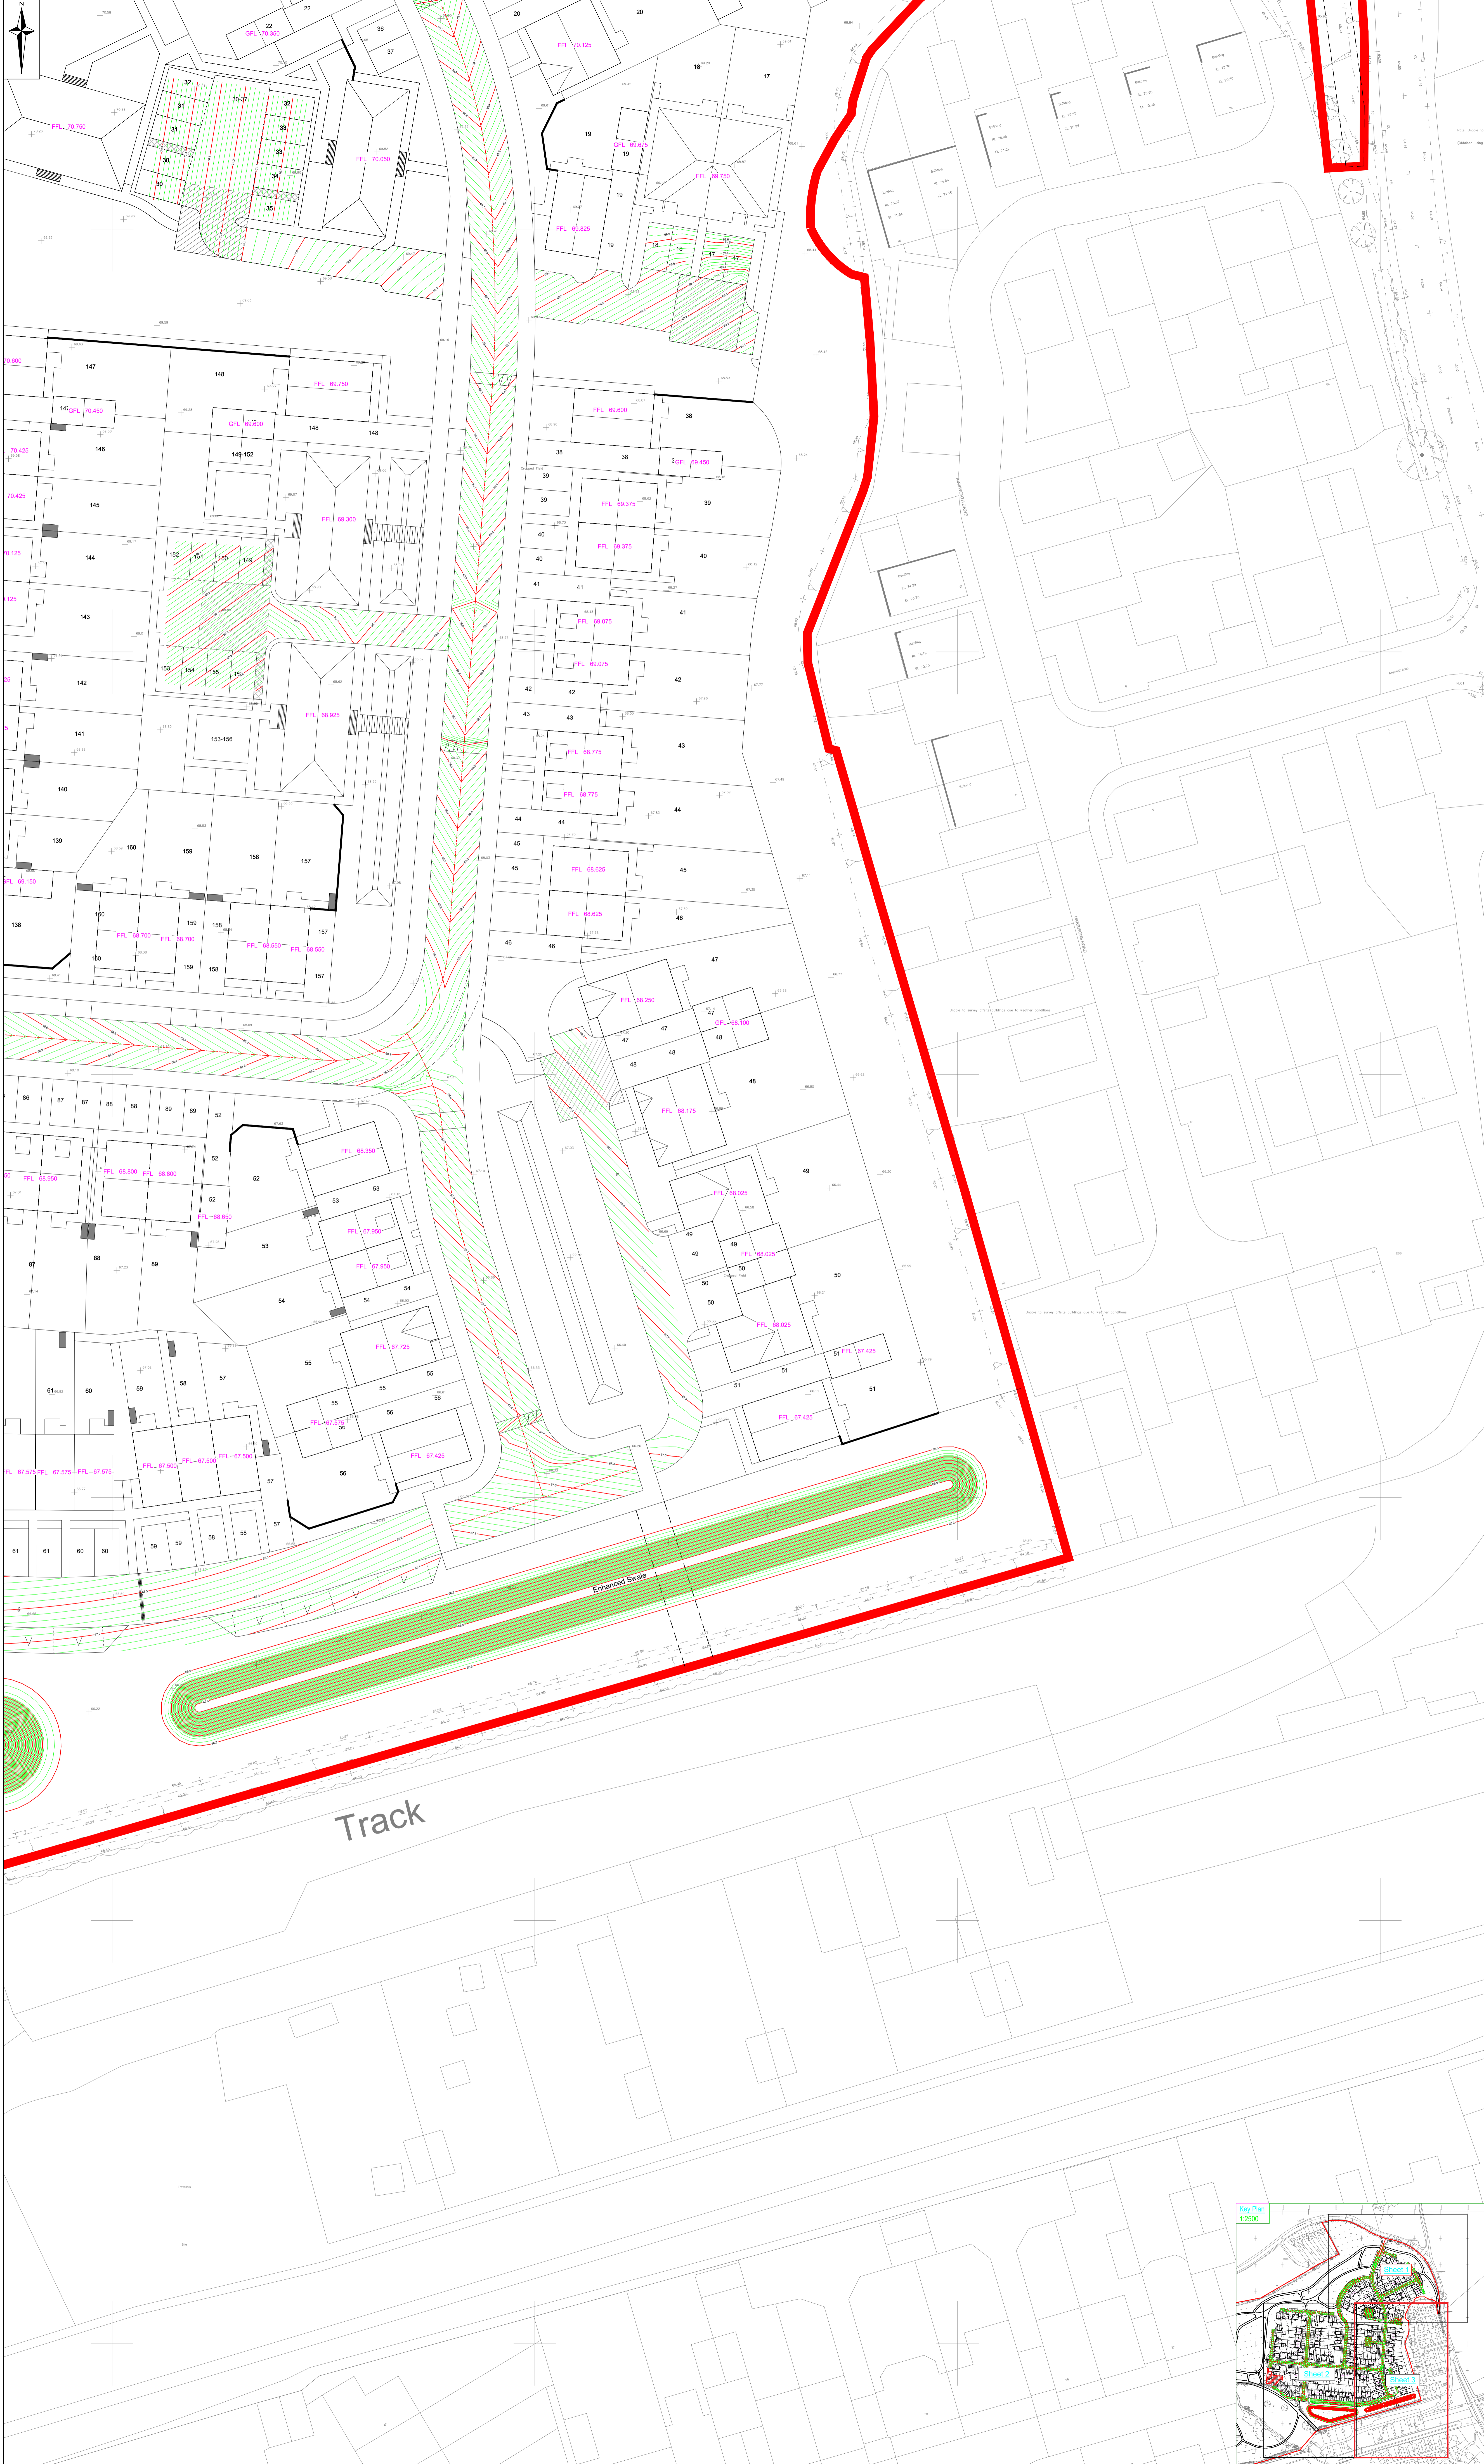

PO4	04.10.2023	Amended to meet architects layout.	AF	AM	AM
PO3	04.09.2023	Amended to meet architects layout.	LN	GT	GT
PO2	13.07.2023	Amended to meet architects layout.	LN	GT	GT
PO1	01.07.2023	Final Issue.	LN	AF	GT

Rev.	Date	Amendment	Drawn	Chk.	Appr.
------	------	-----------	-------	------	-------

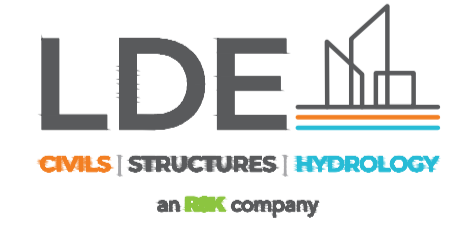

an **ibek** company
 18 Progress Road
 Hemel Hempstead
 Hertfordshire
 Herts SG9 7PT
 United Kingdom
 Tel: +44 (0) 1442 437500
 Fax: +44 (0) 1442 437500
 Email: info@lde.co.uk
 Web: www.lde.co.uk



Client: **dandara**
 Project Title: **MOOR FIELDS LITTLE DUNMOW**

Status: **PLANNING**
 Drawing Title: **SITE LEVELS SHEET 3 OF 3**

Drawn	Date	Checked	Date	Approved	Date
LN	03.06.2023	AF	04.07.2023	GT	05.07.2023

Scale	Orig Size	Dimensions
1:250	A0	M

Project No:	134390	Drawing File:	134390-RSK-ZZ-02-CR-C006-0008-Site Levels.dwg
Drawing No:	134390	Rev:	

Project	Org	Wk/Sys	Lev/Loc	Type	Rev	Chw. No.
134390	RSK	ZZ	ZZ	DR C	0008	P04

