




| Manhole Schedule Borehole 1 | | |
|-----------------------------|--------|-------------|
| Chamber no. | CL (m) | IL (m) |
| S1 | 101.40 | 100.70 |
| S2 | 100.80 | 99.85 (out) |
| S2a | 100.40 | 99.02 |
| S2b | 100.40 | 99.08 |
| S3 | 100.40 | 98.48 |
| S4 | 99.50 | 97.41 |
| S5 | 98.90 | 97.31 (out) |
| S5a | 99.60 | 97.80 |
| S5b | 98.95 | 97.59 |
| S5c | 98.95 | 97.63 |
| S6 | 98.30 | 96.56 |
| S7 | 97.90 | 96.15 |
| S7a | 97.82 | 96.56 |
| S7b | 97.82 | 96.44 |
| S7c | 97.82 | 96.28 |
| S7d | 97.82 | 96.50 |
| S8 | 97.30 | 95.86 |
| F1 | 101.40 | 100.62 |
| F2 | 101.30 | 100.42 |
| F3 | 101.20 | 100.32 |
| F4 | 100.80 | 99.99 |
| F4a | 101.17 | 100.33 |
| F4b | 101.17 | 100.21 |
| F5 | 100.40 | 99.76 |
| F6 | 99.60 | 99.06 |
| F7 | 99.60 | 99.01 |
| F8 | 99.70 | 98.91 |
| F9 | 99.40 | 98.57 |
| F9a | 99.60 | 98.92 |
| F9b | 99.40 | 98.75 |
| F10 | 98.95 | 98.51 |
| F11a | 98.20 | 97.40 |
| F11 | 98.00 | 97.20 |
| F12 | 97.90 | 97.11 |
| F13 | 97.90 | 96.77 |
| F13a | 97.90 | 97.09 |
| F13b | 97.90 | 96.98 |
| F14 | 97.82 | 96.59 |

| Manhole Schedule Borehole 2 | | |
|-----------------------------|--------|-------------|
| Chamber no. | CL (m) | IL (m) |
| S9 | 100.33 | 99.86 |
| S10 | 100.00 | 98.81 (out) |
| S10a | 99.70 | 98.35 |
| S10b | 99.80 | 98.28 |
| S11 | 99.70 | 97.93 |
| S12 | 98.80 | 97.50 |
| S13 | 98.40 | 97.39 |
| S14 | 99.22 | 97.87 |
| S15 | 98.80 | 97.79 |
| S16 | 98.20 | 97.54 |
| F15 | 100.33 | 99.79 |
| F16 | 100.33 | 99.59 |
| F17 | 100.33 | 99.41 |
| F18 | 100.20 | 98.74 |
| F18a | 100.33 | 99.59 |
| F18b | 100.33 | 99.79 |
| F19 | 99.71 | 98.51 |
| F20 | 98.80 | 98.56 |
| F21 | 98.80 | 98.34 |
| F22 | 98.80 | 98.26 |
| F23 | 99.10 | 98.06 |
| F23a | 99.10 | 98.19 |
| F23b | 99.10 | 98.30 |
| F23c | 99.10 | 98.42 |
| F24 | 99.22 | 98.00 |

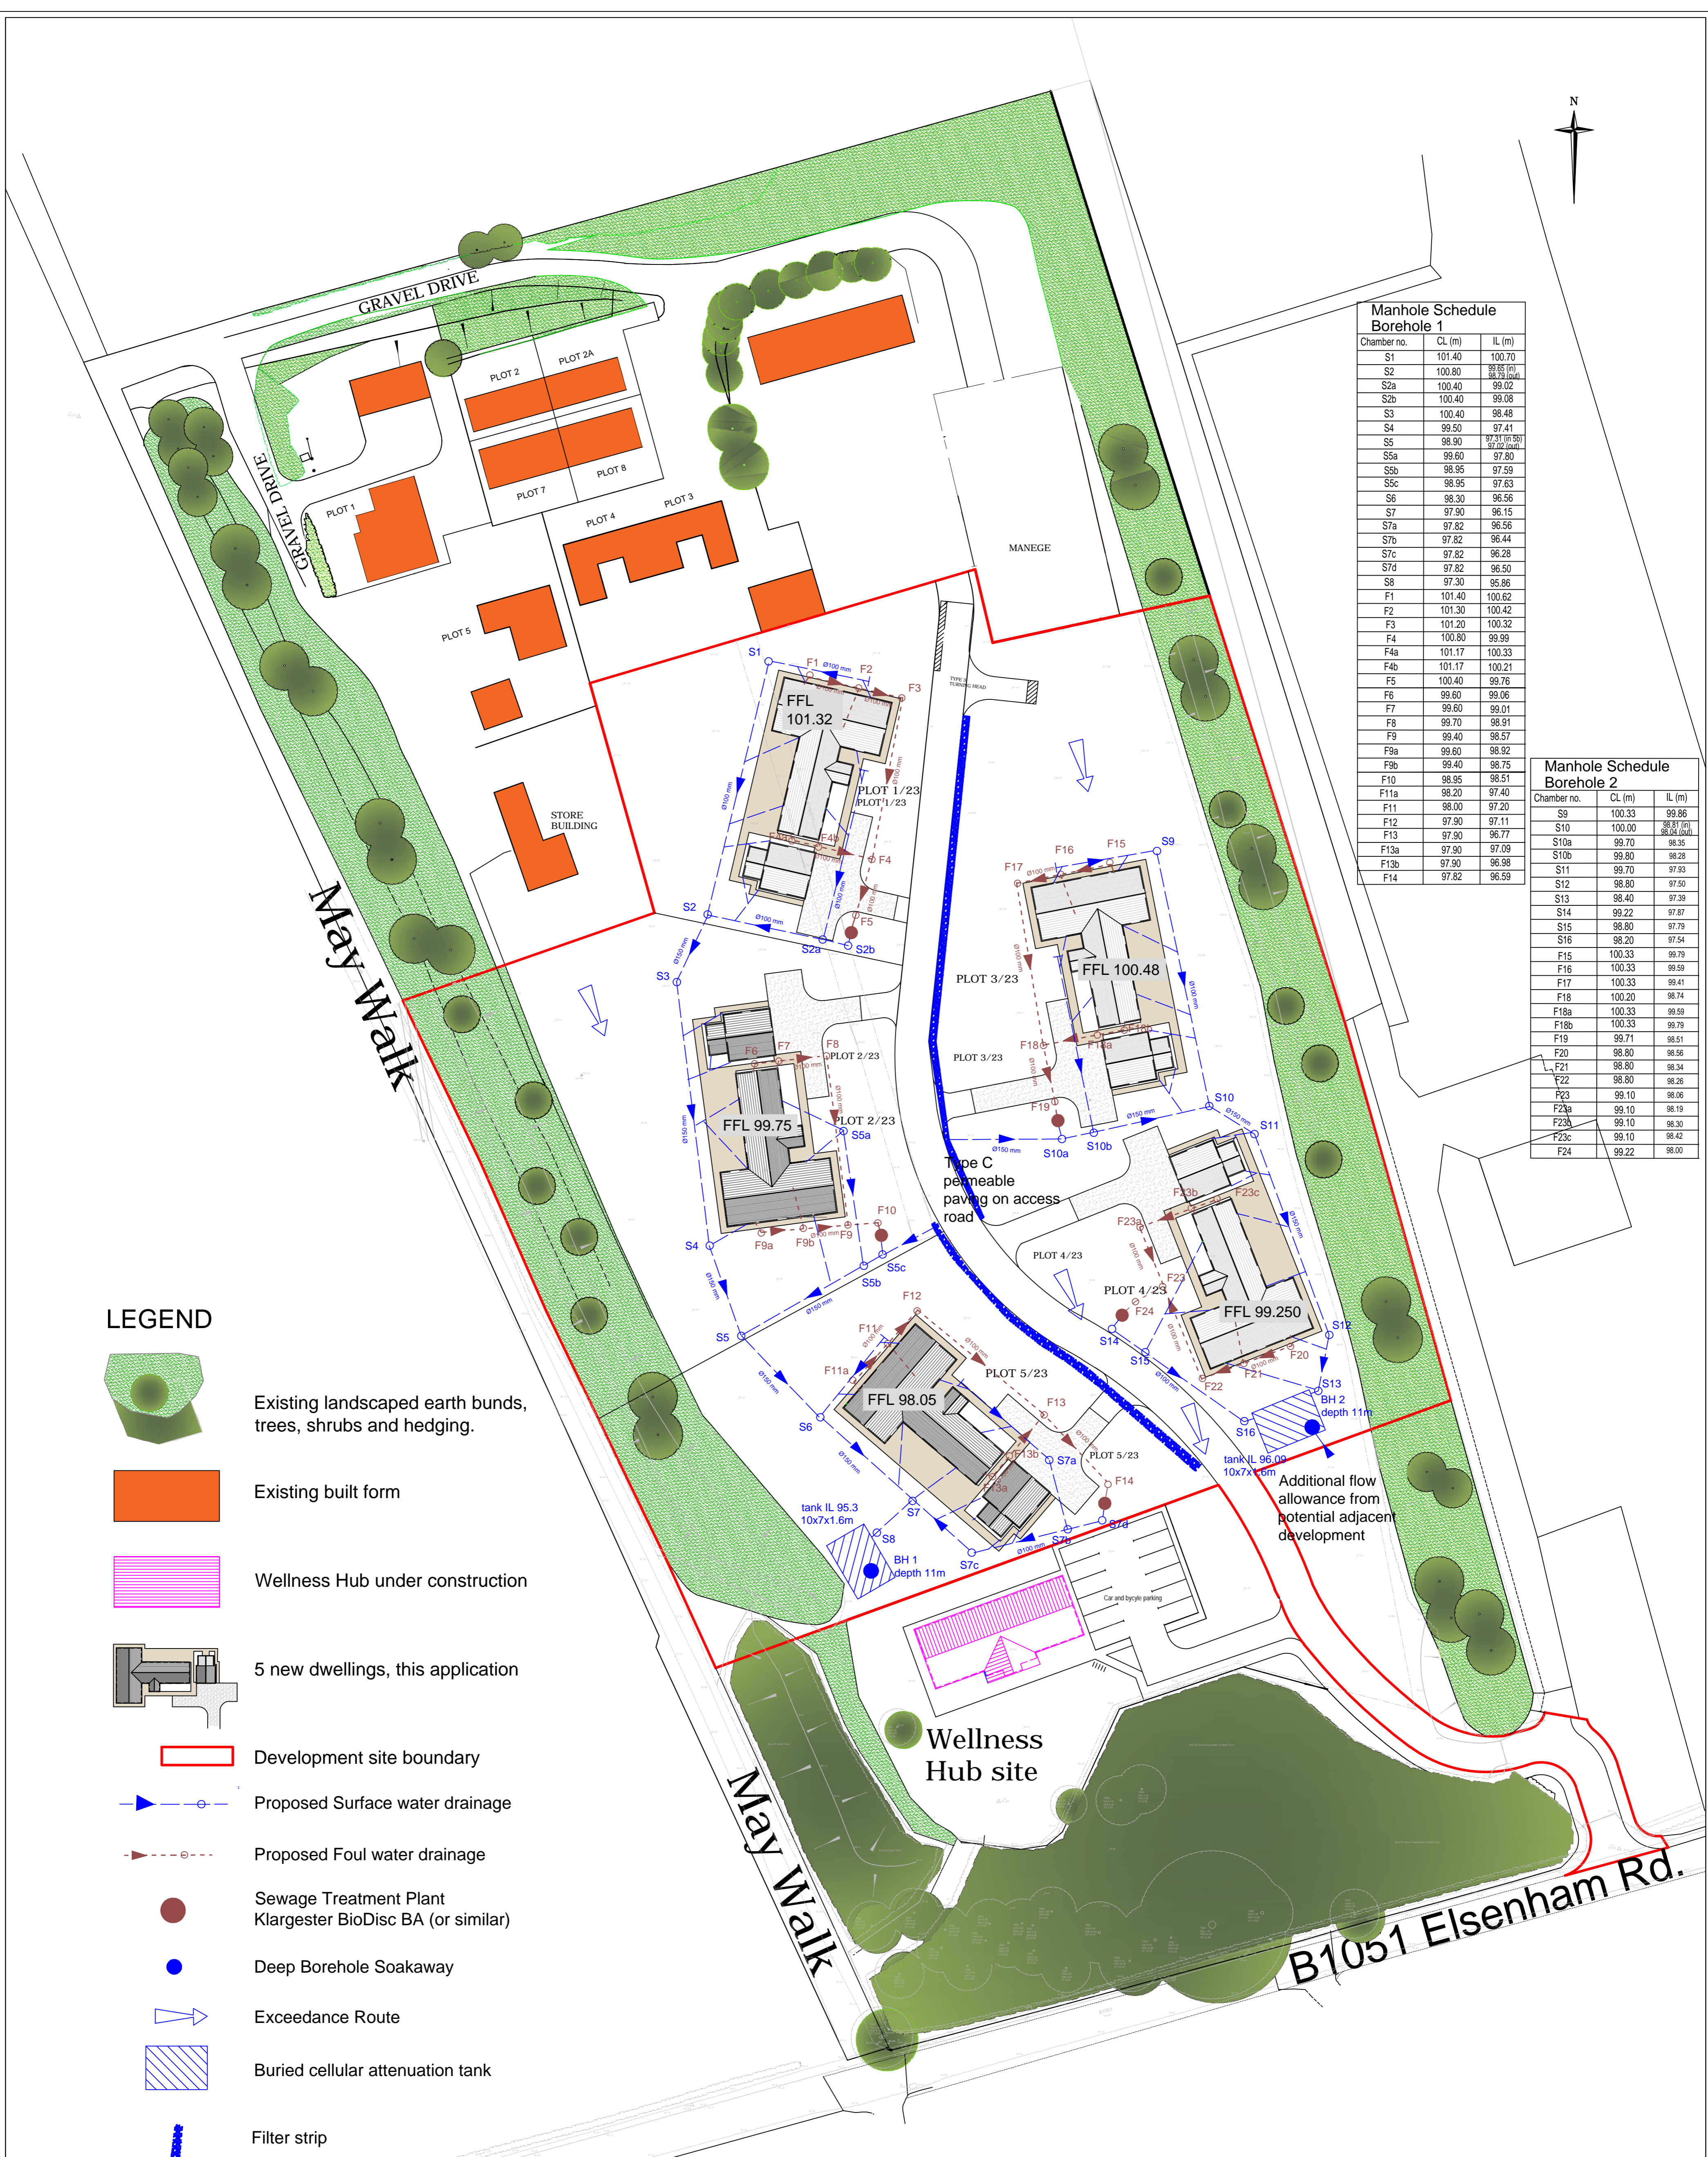

LEGEND

- Existing landscaped earth bunds, trees, shrubs and hedging.
- Existing built form
- Wellness Hub under construction
- 5 new dwellings, this application
- Development site boundary
- Proposed Surface water drainage
- Proposed Foul water drainage
- Sewage Treatment Plant Klargestor BioDisc BA (or similar)
- Deep Borehole Soakaway
- Exceedance Route
- Buried cellular attenuation tank
- Filter strip

| | | | |
|---|-------------------------------------|---|---------------------------|
| Drawing Title: DRAINAGE LAYOUT PLAN | | Rev: - | |
| IT Project: EASTFIELD STABLES, ELSENHAM ROAD, STANSTED CM24 8SS | Drawing No: IT2175/DD/001 | CAD File: IT2175_DD_001.dwg | Date: OCT 2023 |
| Client: NB INVESTMENT UK LIMITED | Drawn by: RW | Scale: 1:500 | Approved by: SW |
| A1 | | Notes: Dimensions should not be scaled from this drawing. The contents of this drawing are confidential, should you receive this drawing in error please return it to Intermodal Transportation at the address printed. | |

**Intermodal
TRANSPORTATION**
Hunters Court
Debden Road
Saffron Walden
Essex CB11 4AA
Tel: +44 (0)1799 529529
e: enquiries@inter-modal.co.uk