

Dormer window to provide improved headroom in kitchen and bathroom

Existing floor level to be raised to that of second floor

Window level raised to those of rest of second floor - within newly formed dormer

Link required for Part B fire compartmentation - affects existing bedroom next door


Link through to 8-9 Belvedere Road

2

Second Floor Plan

Scale: 1:100

0 1 2 3 4 5 M

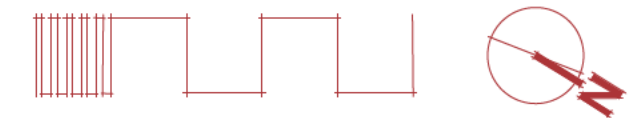

Existing floor level raised to that of rest of first floor

Window level raised to those of rest of first floor

Link required for Part B fire compartmentation - affects existing bedroom next door

Link through to 8-9 Belvedere Road

1

First Floor Plan

Scale: 1:100

Plan	Issue date	Revision Number

PLANNING

o'learygoss
ARCHITECTS

Chapel House
11a Alexandra Park
Bristol BS6 6OB
T 0117 989 2661
E mail@olearygoss.co.uk
W www.olearygoss.co.uk

Project Title
Care Home Annexe
7 Belvedere Road
Bristol

Drawing Title
Proposed First and Second Floor Plans

Project No. Drawing No. Revision
3333_PA 032

Date Scale
10/02/2025 1:100

Drawn by Checked by
ROL JX