

Bin Storage Specification




Bins to be stored in a lockable enclosed compound such as the one pictured above (Bellus 4 Recycling Box Storage Unit) which has capacity for all recycling storage requirements as set out below (note that kitchen caddy is to be stored in the dwelling kitchen). Waste bins provided separately as annotated on the proposed site plan drawing.

Storage size - 1200(h) x 1225mm(l) x 804mm(w)

Note - 3 Bin stores to be provided.

| Container           | Volume (litres) | Width (mm) | Depth (mm) | Height (mm) |
|---------------------|-----------------|------------|------------|-------------|
| Green recycling box | 55              | 385        | 630        | 355         |
| Black recycling box | 45              | 385        | 630        | 290         |
| Food waste bin      | 23              | 320        | 400        | 405         |
| Kitchen caddy       | 5               | 250        | 205        | 205         |
| Blue cardboard sack | 90              | 450        | 450        | 450         |
| Refuse bin          | 180             | 546        | 740        | 1,070       |

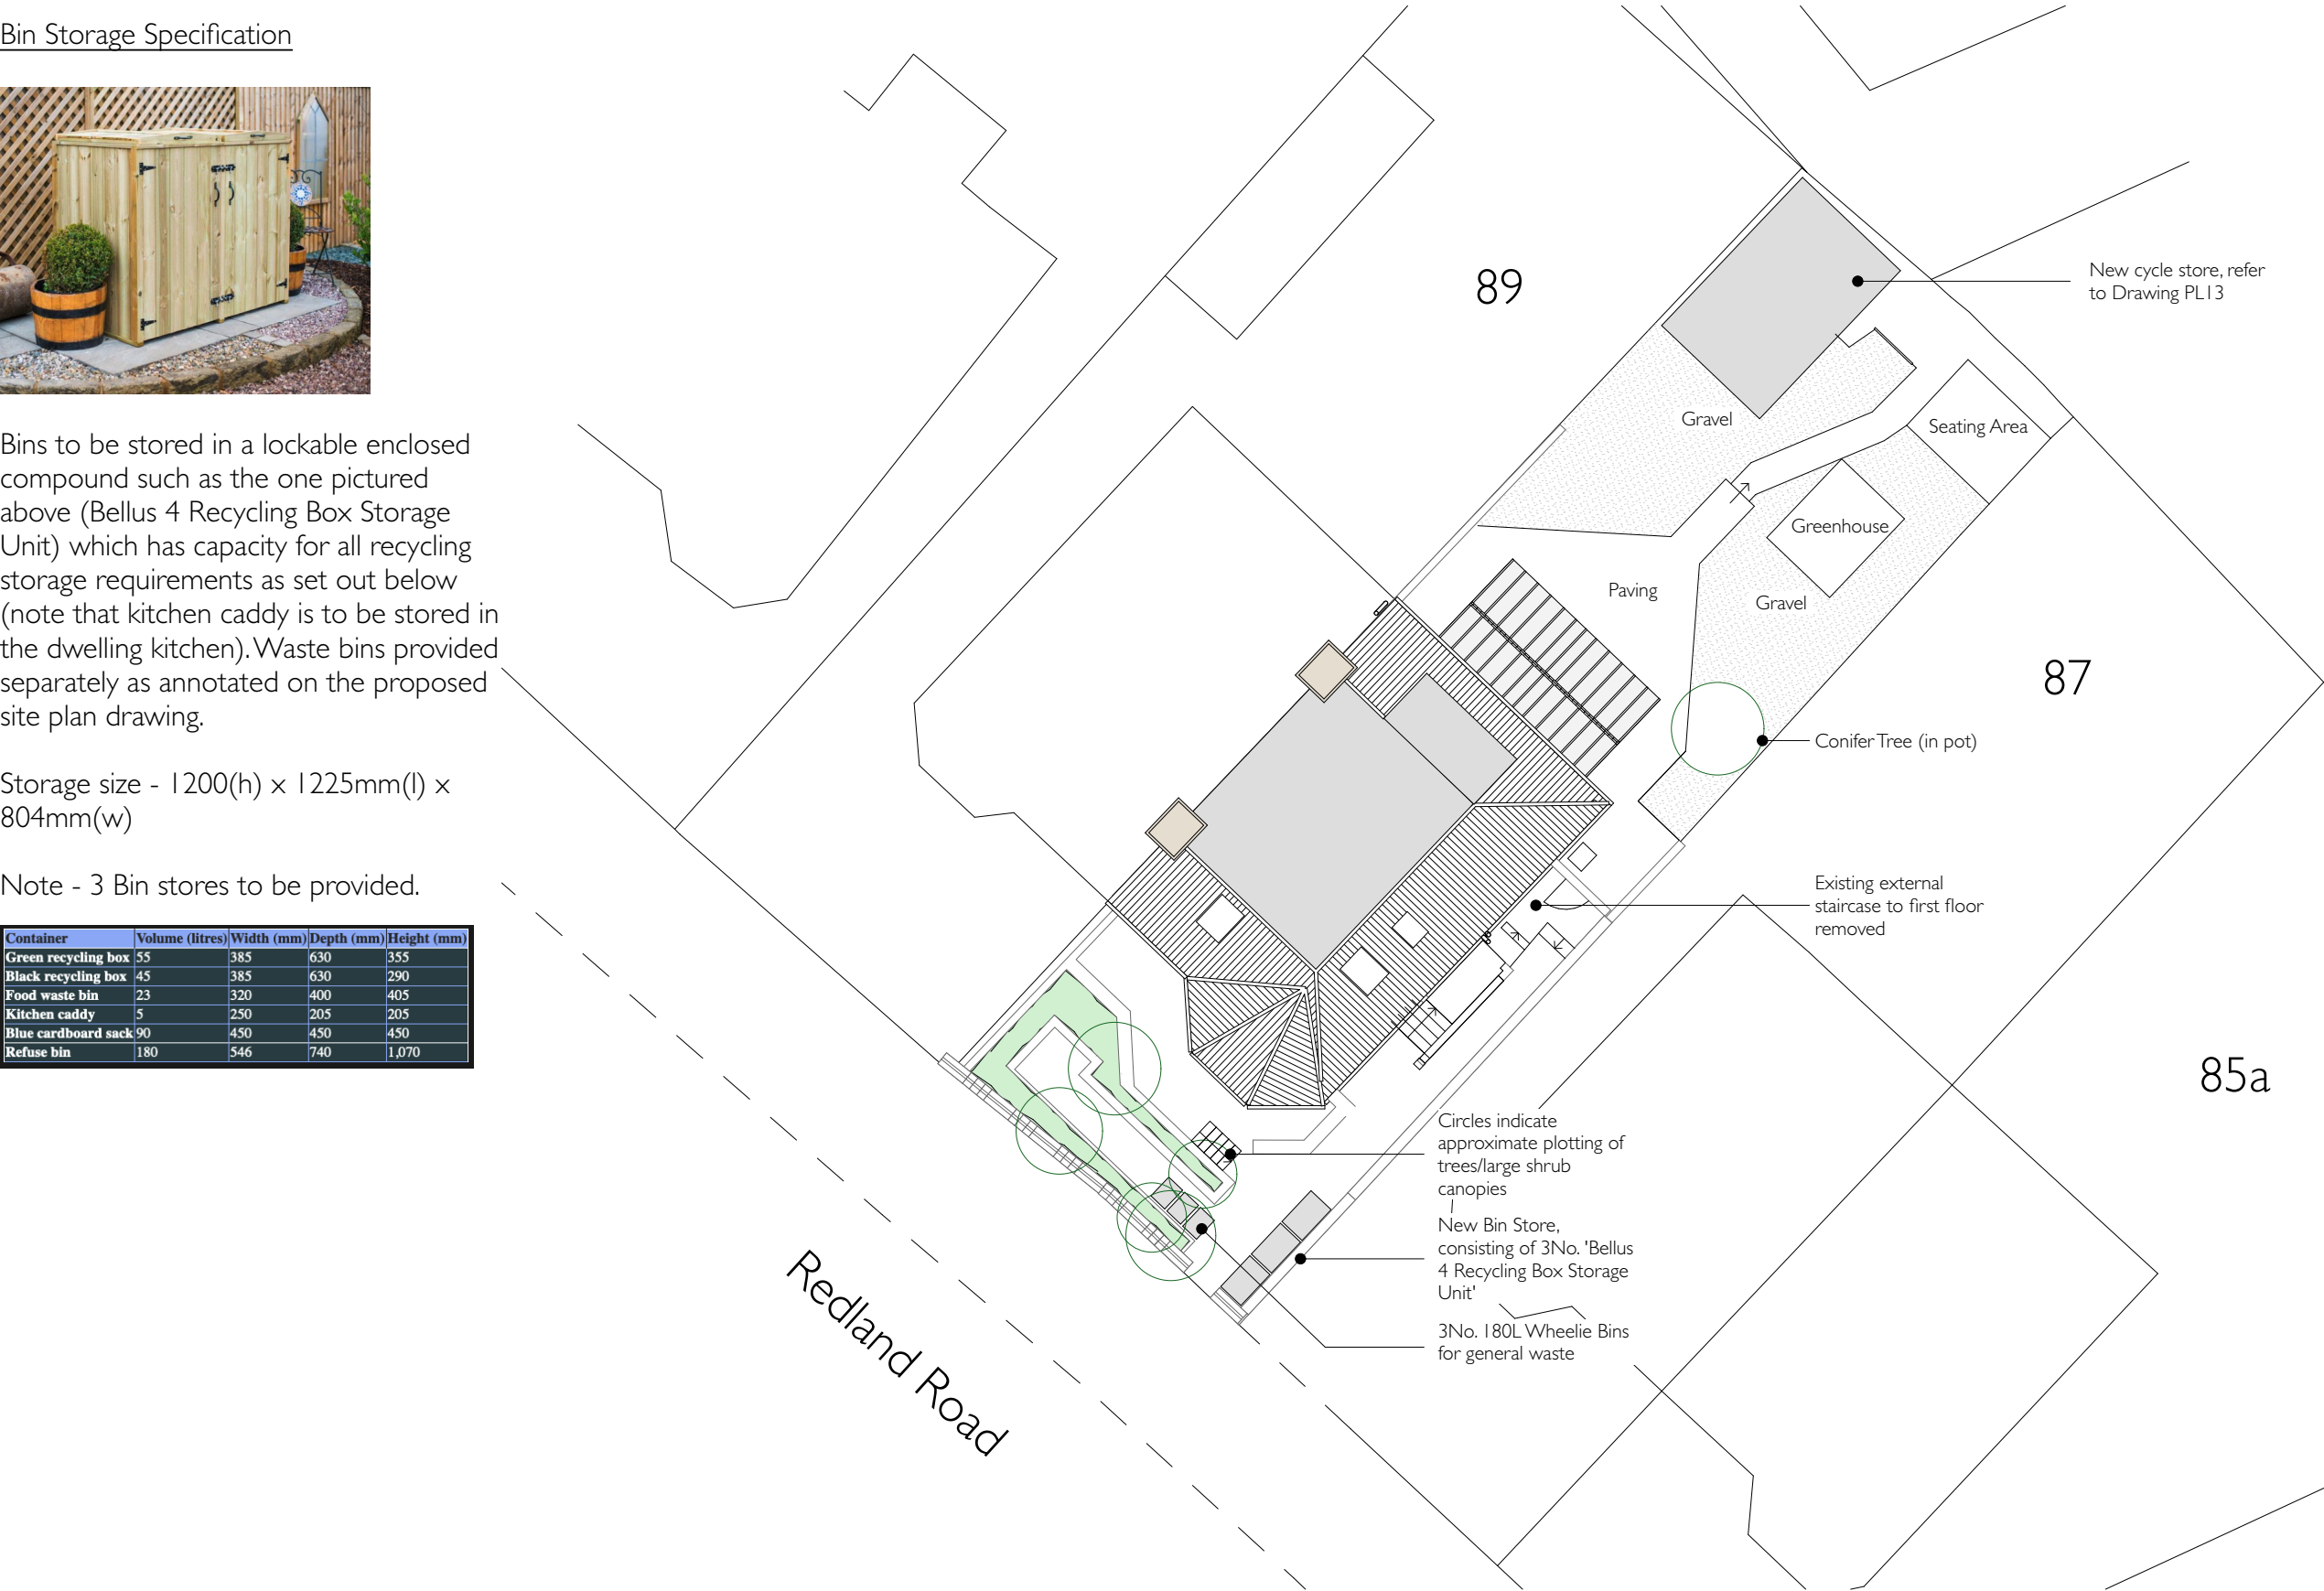

87A Redland Road, Bristol, BS6 6RD

PL06 Rev /  
Proposed Site Plan

Scale 1:200 @ A3