



First Floor




Second Floor



Ground Floor

Key:

- Apartment Leasehold
- Communal Circulation Space
- Communal Parking area

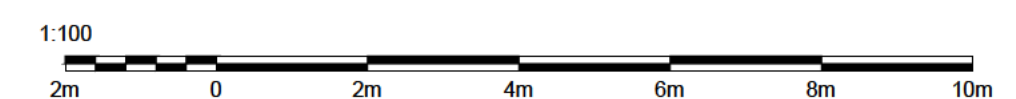

PROJECT:
The Mont
Montpellier, Bristol, BS6 5ED

TITLE:
Existing Floor Plans
Apartment No. 4 Maisonette

SCALE: 1:100 @ A1 DATE: Feb 2025 DRAWN BY: ams

DRAWING NUMBER: 4372.PL.03 REVISION: C