


280

Greenmore Road

Wells Road

294

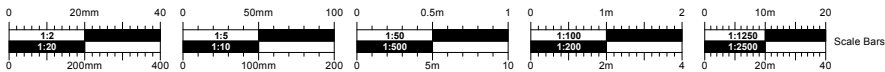

No.	Date	Dr/Ch	Revision Notes
P1	17/06/2025		

Project Title
286-292 Wells Road. Bristol
Project Client
Empyrean Properties Limited
Suitability
Code - Description
S0 INITIAL STATUS

Sheet Scale: 1:200 @ A3
Date: 14/07/2025
Drawn By: LW
Reviewed By: HH

Copyright. Check all dimensions on site. .
This drawing is only to be used on the site for which designed.

Sheet No.
Project ID - Originator - Volume - Level - Type - Role - Number
2119-CMS- XX -XX-DR-A-PL02
Sheet Title
Existing Site Plan
26 Martingate, Corsham, Wiltshire, SN13 0HL, Web: www.cms-group.co, Tel: 01249 701333

Rev
P1

Existing Site Plan
PLANNING

