

LEGEND


- School Boundary
- Fence line where different from school boundary
- Lease Boundary (approximate)
- Playing Field Main Access Points

Notes

Site based on OS Survey data

Tree positions in and around the site based on tree survey by Bosky Trees.

20m exclusion areas for badger setts shownn in blue.

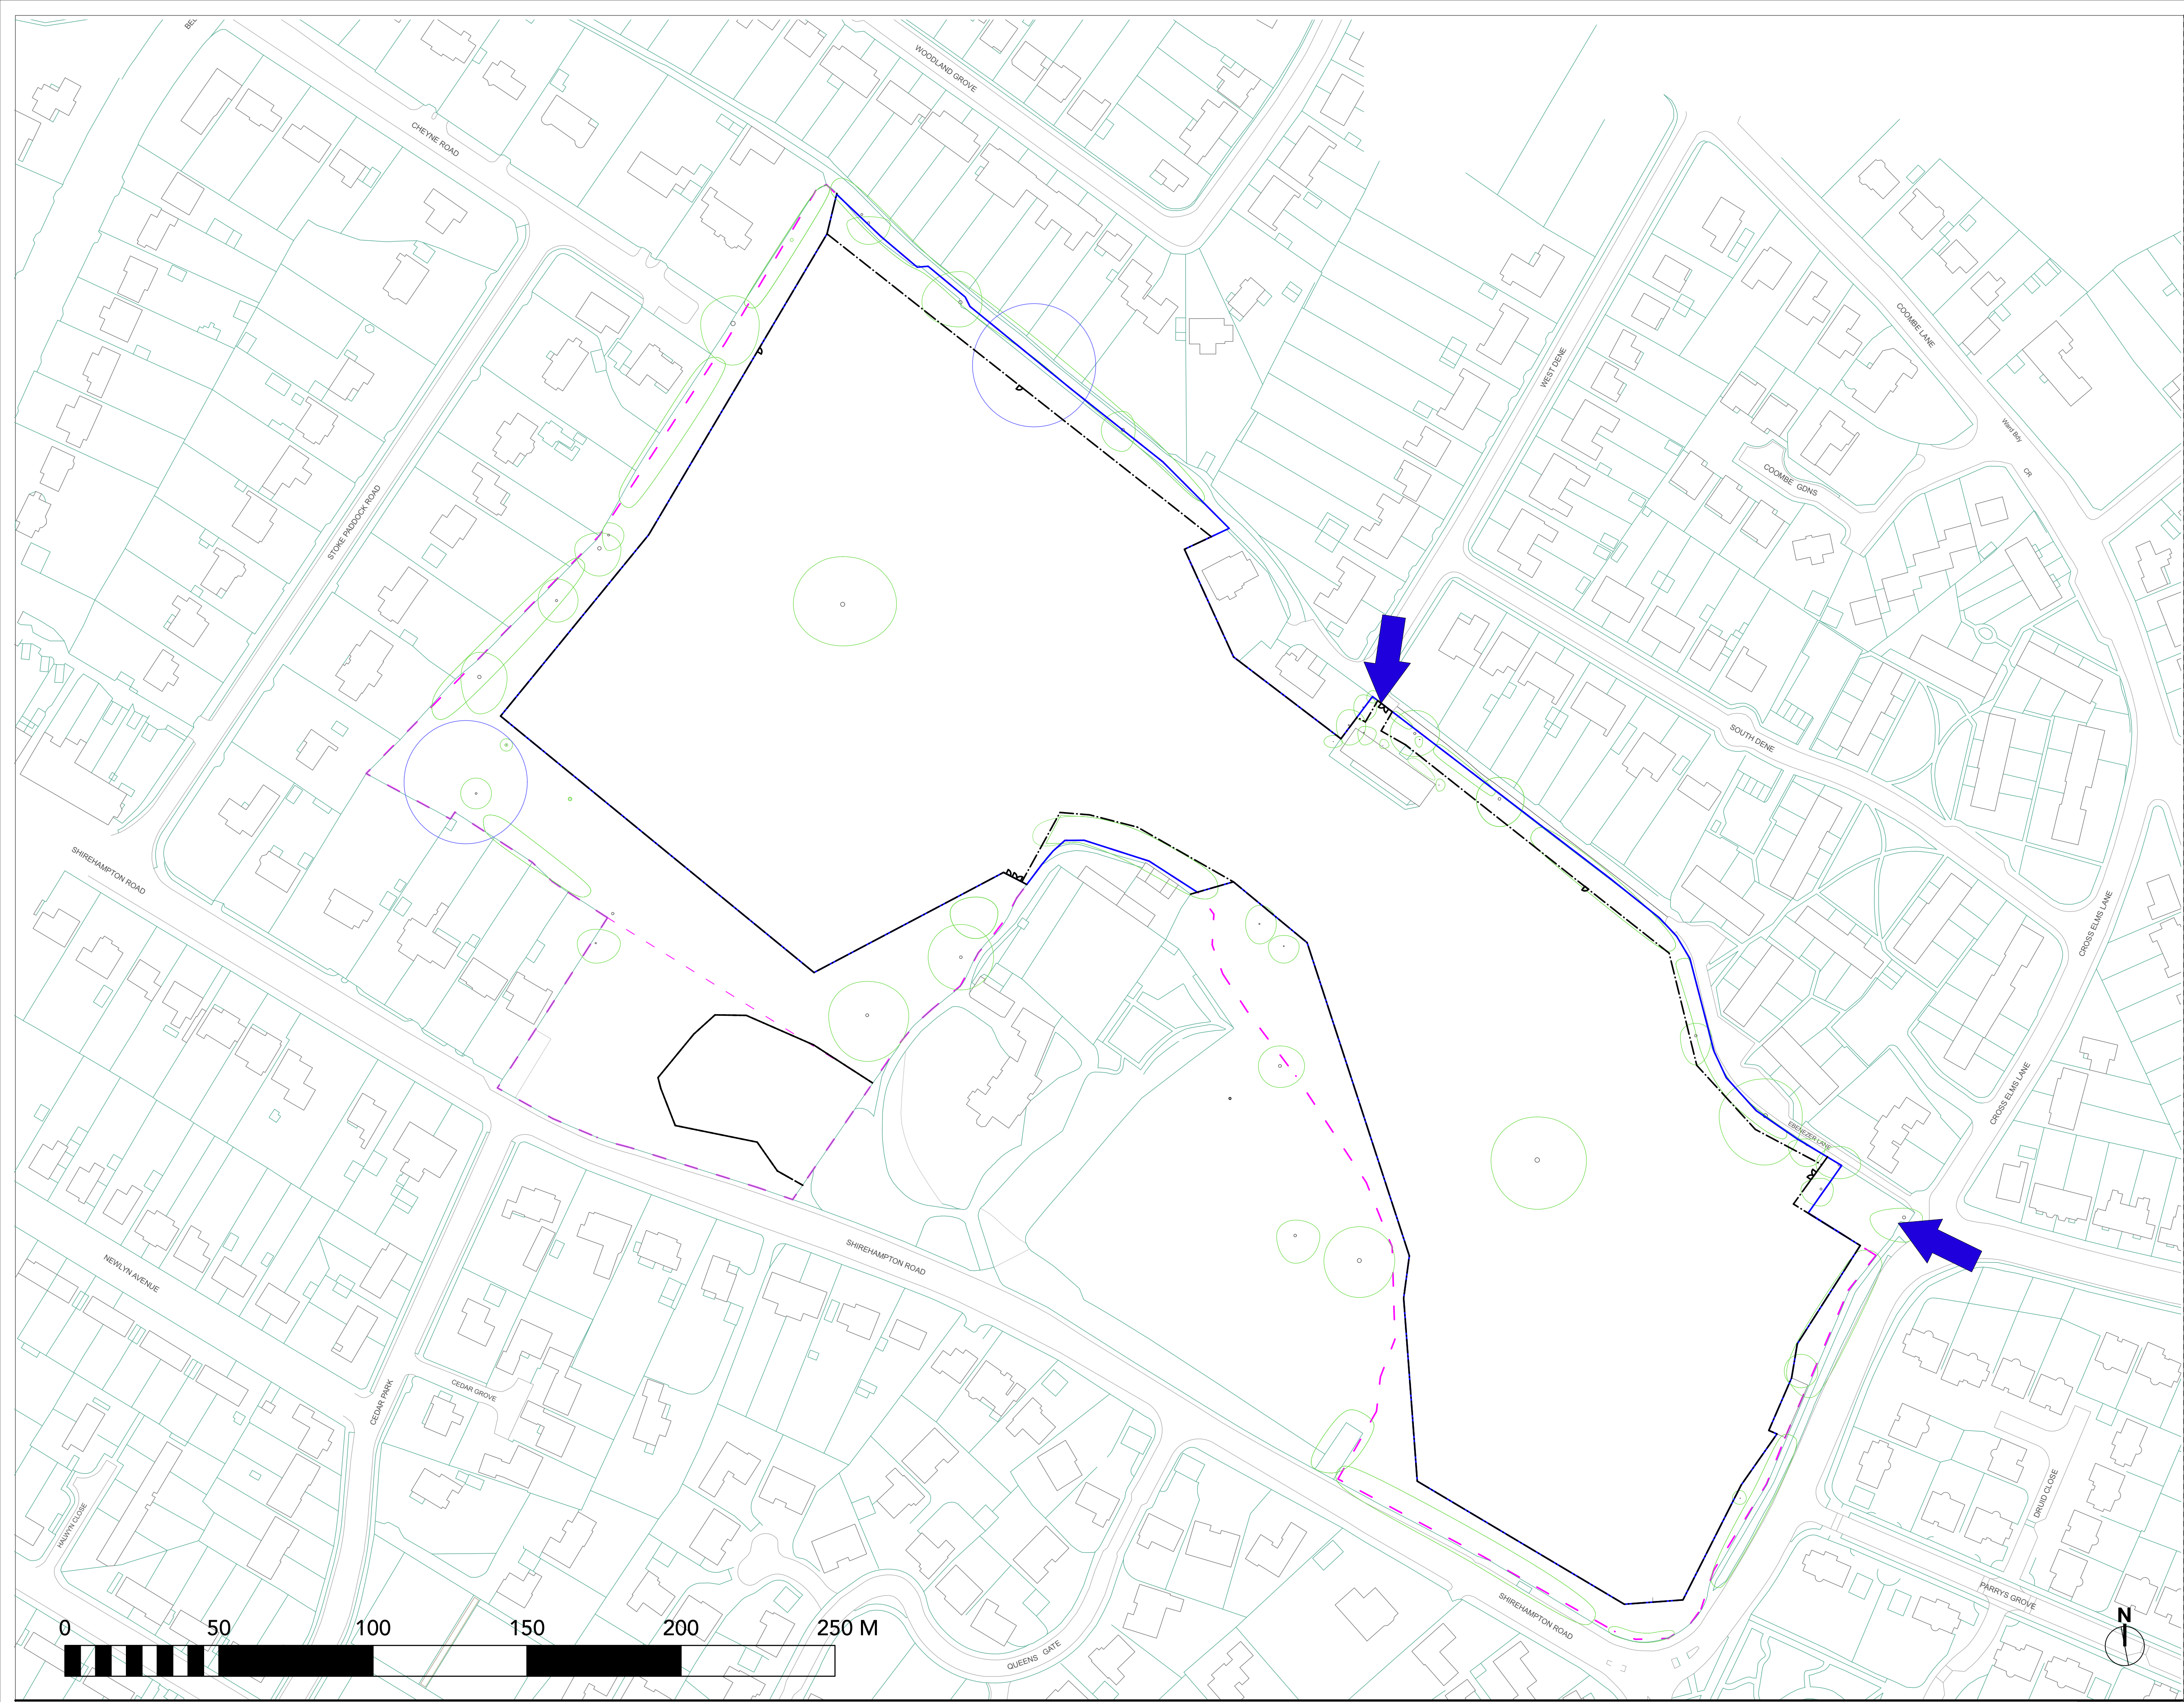

For Planning



Project	Cotham Fields	September 2025	2025.07
Title	CCTV Existing Site Plan		
Scale	1:1000	Drawing number	2025 CCTV P02
Issue			