




Side Elevation



Front Elevation



Side Elevation/Section



Rear Elevation

PROJECT:
33 Brockworth Crescent

TITLE:
Existing Elevations

SCALE: 1:50 @ A1 DATE: Oct' 2025 DRAWN BY: JM
DRAWING NUMBER: 4455.PL.04 REVISION: A

