


SOLAR PANELS INSTALLED WITHIN ROOF
FINISH COMPLETE WITH BLACK ADGE TRIMS

WHITE PAINTED TIMBER CUPOLA WITH
DOVE COT TO THREE FACES AND CLOCK FACING COURTYARD

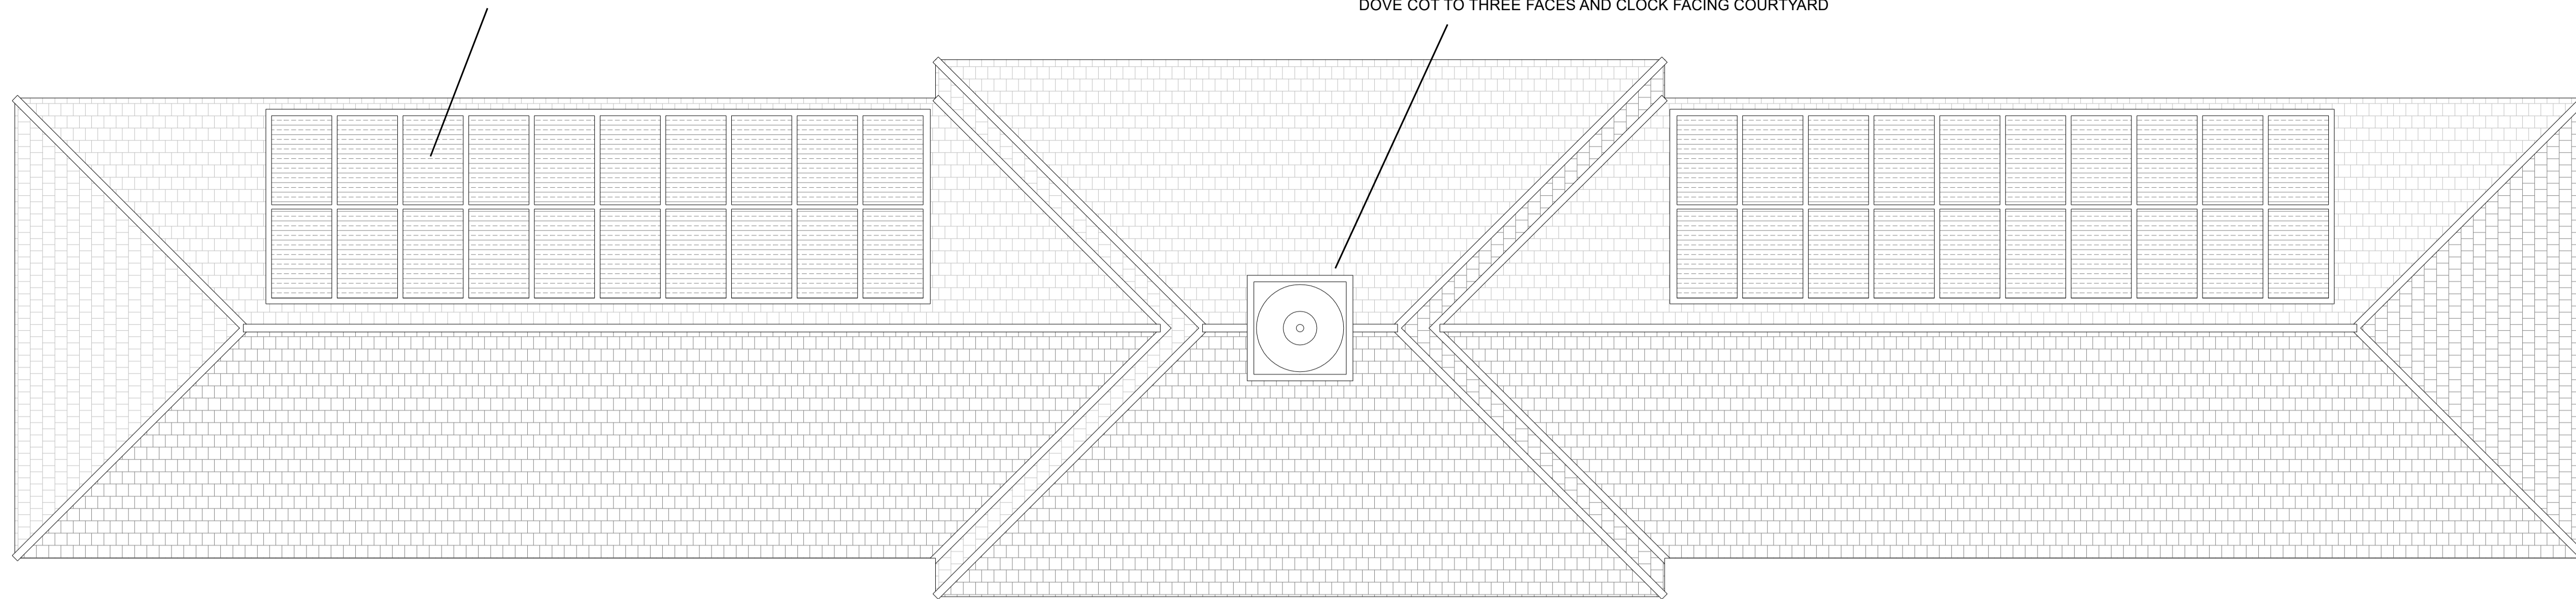

ROOF PLAN


BIKE STORE TO HAVE VERTICAL BIKE RACKS
WITH EACH HAVING ACCESS TO A CHARGING
POINT FOR E BIKES

ALL GARAGES TO HAVE EV CHARGING POINTS
CONNECTED TO SOLAR PANELS MOUNTED ON ROOF


ALL GARAGES TO HAVE EV CHARGING POINTS
CONNECTED TO SOLAR PANELS MOUNTED ON ROOF

33,000mm

5,500 mm

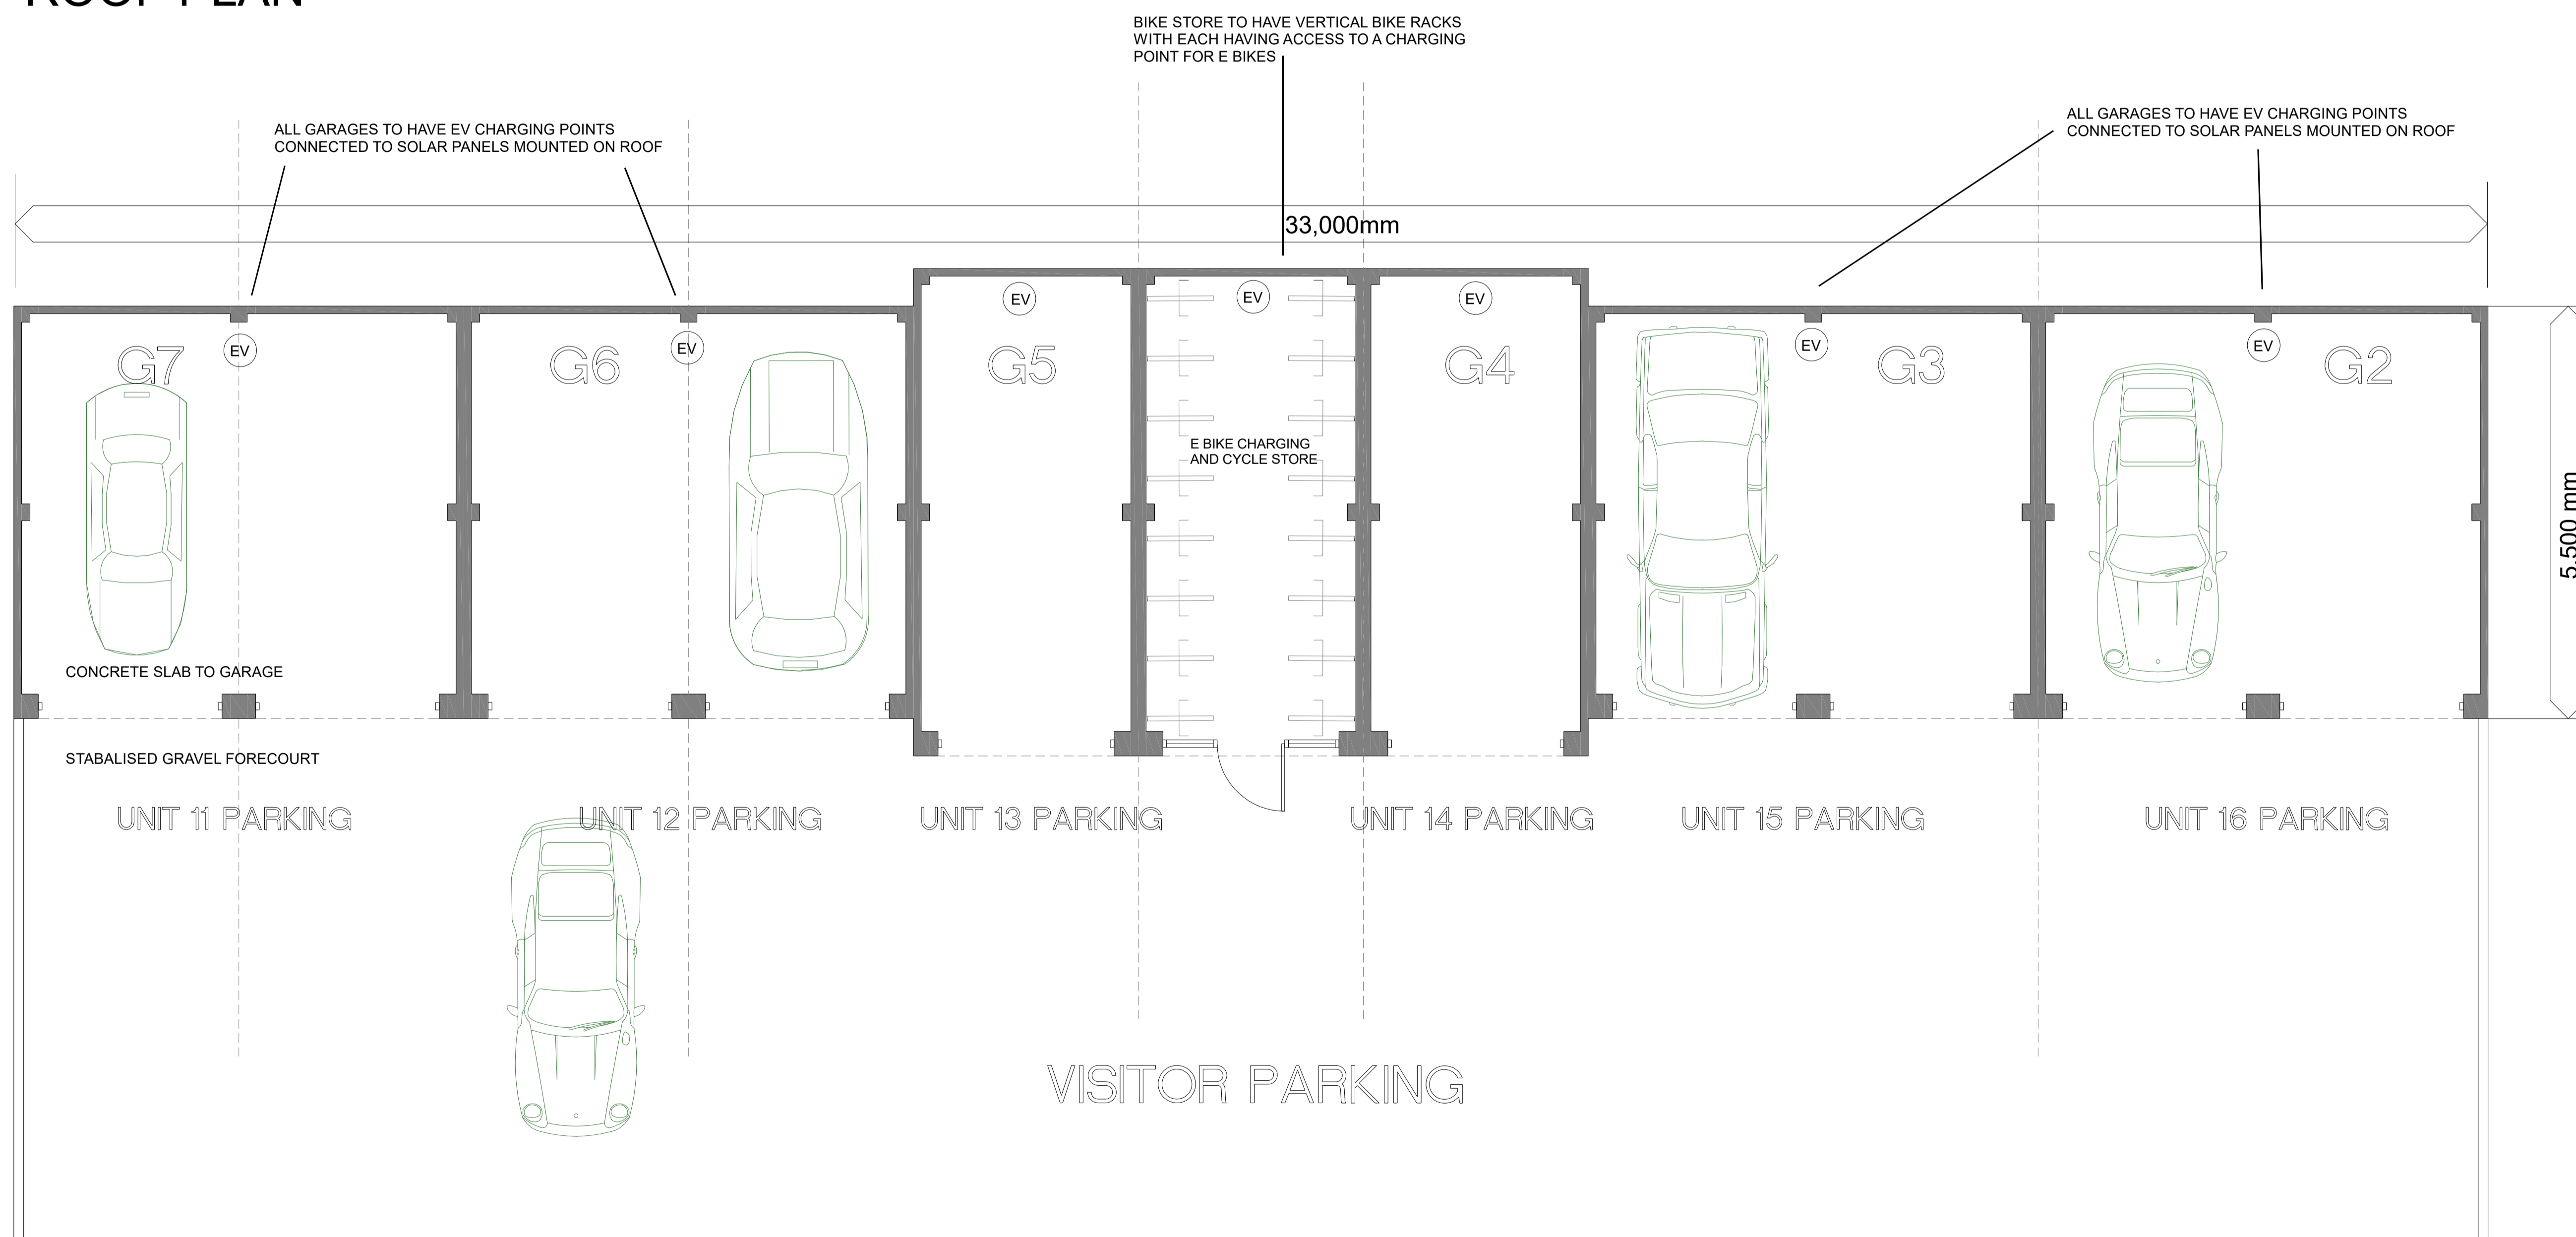

Rev A - 10/22 - Dimensions added to plan

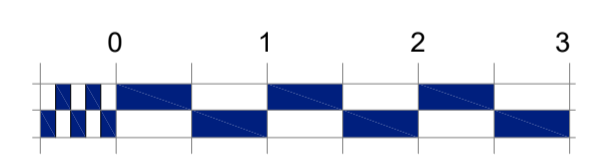

Scale Bar

ANTHONY JANE
ARCHITECTURE & INTERIORS
1A Eves Corner, Danbury, ESSEX, CM3 4QF
E - technical@anthonyjane.com

Project
CANFIELD MOAT
HIGH CROSS LANE WEST
LITTLE CANFIELD
CM6 1TD

Client
Mr ANDREW SMITH

Drawing
GARAGE BLOCK G2 - G7
GROUND FLOOR & ROOF PLANS

Drawing Use Date Mar 2022
Information Scale 1:50 @ A1

Drawing number Rev
10949/A1/19 A

GROUND FLOOR PLAN GARAGES AND PARKING FOR UNITS 11 - 16