


Plan  
Scale 1:5,000 @ A1



Profile  
Scale H:1:5,000 V:1:500 @ A1

**Fit for Acceptance**

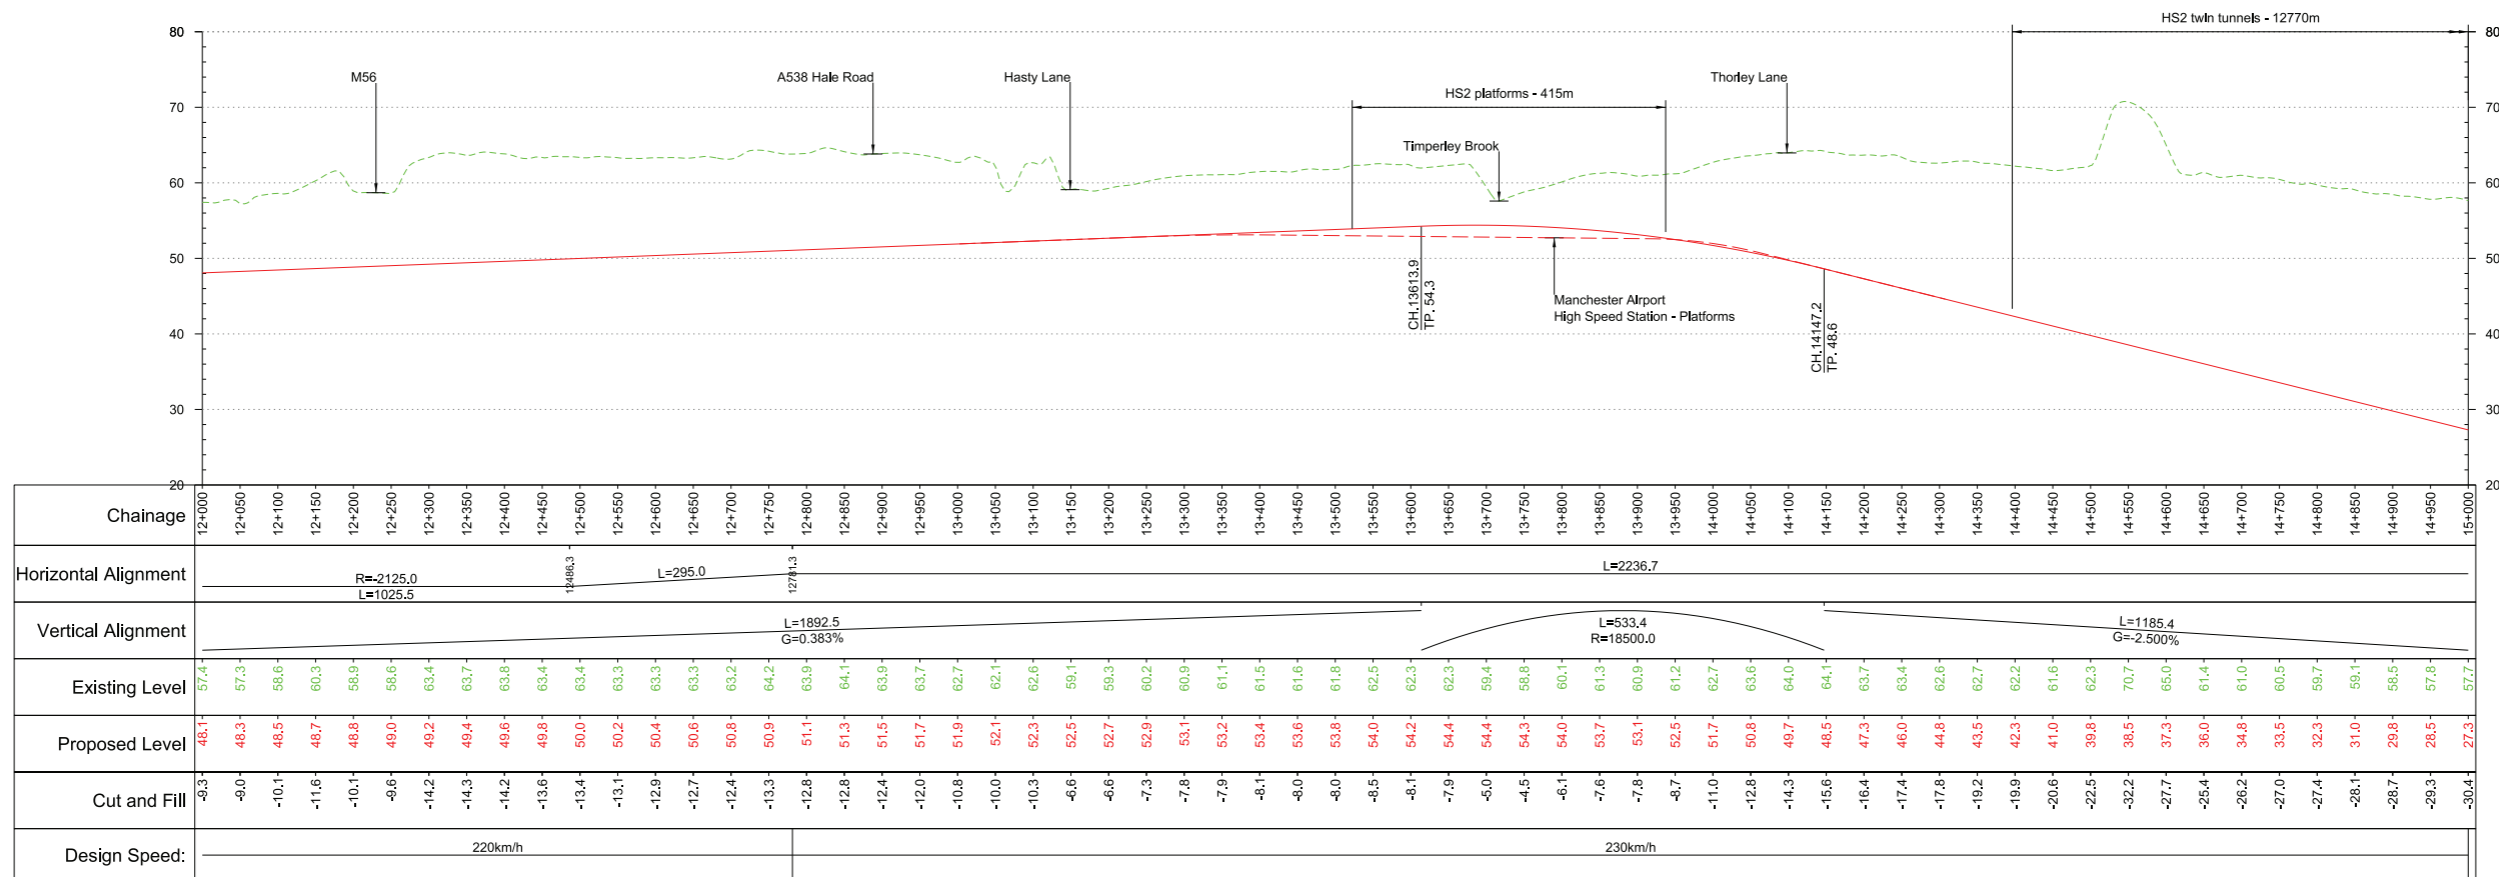

P04	Updated to comments (annotation only)	KB	DC	JG	03/11/16	03/11/16	03/11/16
P03	Updated to comments (annotation only)	KB	DC	JG	04/07/16	04/07/16	04/07/16
P02	Updated to comments (annotation only)	KB	DC	JG	11/03/16	11/03/16	11/03/16
P01	First Issue	KB	DC	JG	14/01/16	14/01/16	14/01/16
Rev	Description	Drawn	Checked	Con App	HS2 App	Scale with caution as distortion can occur.	

HS2 accepts no responsibility for any circumstances which arise from the reproduction of this document after alteration, amendment or abbreviation or if it is issued in part or issued incompletely in any way.

© Crown Copyright and database right 2016. All rights reserved. Ordnance Survey Licence number 100049190

© Crown Copyright material is reproduced with the permission of Land Registry under delegated authority from the Controller of HMSO.

This material was last updated on 2016 and may not be copied, distributed, sold or published without the formal permission of Land Registry. Only an official copy of a title plan or register obtained from the Land Registry may be used for legal or other official purposes.

**Key Environmental Features Legend**

- World Heritage Site
- Ramsar
- Special Areas of Conservation
- Special Protection Areas
- SSSI
- National Nature Reserves
- Area of Outstanding Natural Beauty
- National Park
- Major Development Sites
- Additional Development Sites
- Scheduled Monuments
- Registered Parks and Gardens
- Historical Battlefields
- Active and/or Authorised Landfill
- Historical Landfill
- Flood Zones
- Listed Building Grade I
- Listed Building Grade II\*
- Listed Building Grade II

**Legend**

- Track Centrelines
- Viaduct
- Tunnel
- Existing Railway Connection
- HS2 Connection
- Fully Retained Cutting/Fill
- Major Contour
- Ground Profile
- Track Profile
- Minor Contour
- Node
- Engineering Earthworks
- Railway Cutting
- Railway Embankment
- HS2 Depot/Station Operational Boundary

Registered in England  
Registration No. 06781686  
Registered office:  
One Canada Square,  
London, E14 5AB

Creator/Originator  
**AECOM**

Zone	Manchester Metropolitan Spur
Design Stage	Post-Consultation
Drawing Title	Preferred Route - HSM28B
	Plan and Profile
	Sheet 3 of 7

Project/Contract	West Midlands to Manchester Route		
Discipline/Function	Railway Track		
Drawn	KB	Checked	DC
Approved	JG		
Date	13/01/2016	Scale	AS SHOWN
Size	A1		
Drawing No.	C320-AEC-RT-DPP-240-065285		
Rev.	P04		