



Plan
Scale 1:5,000 @ A1

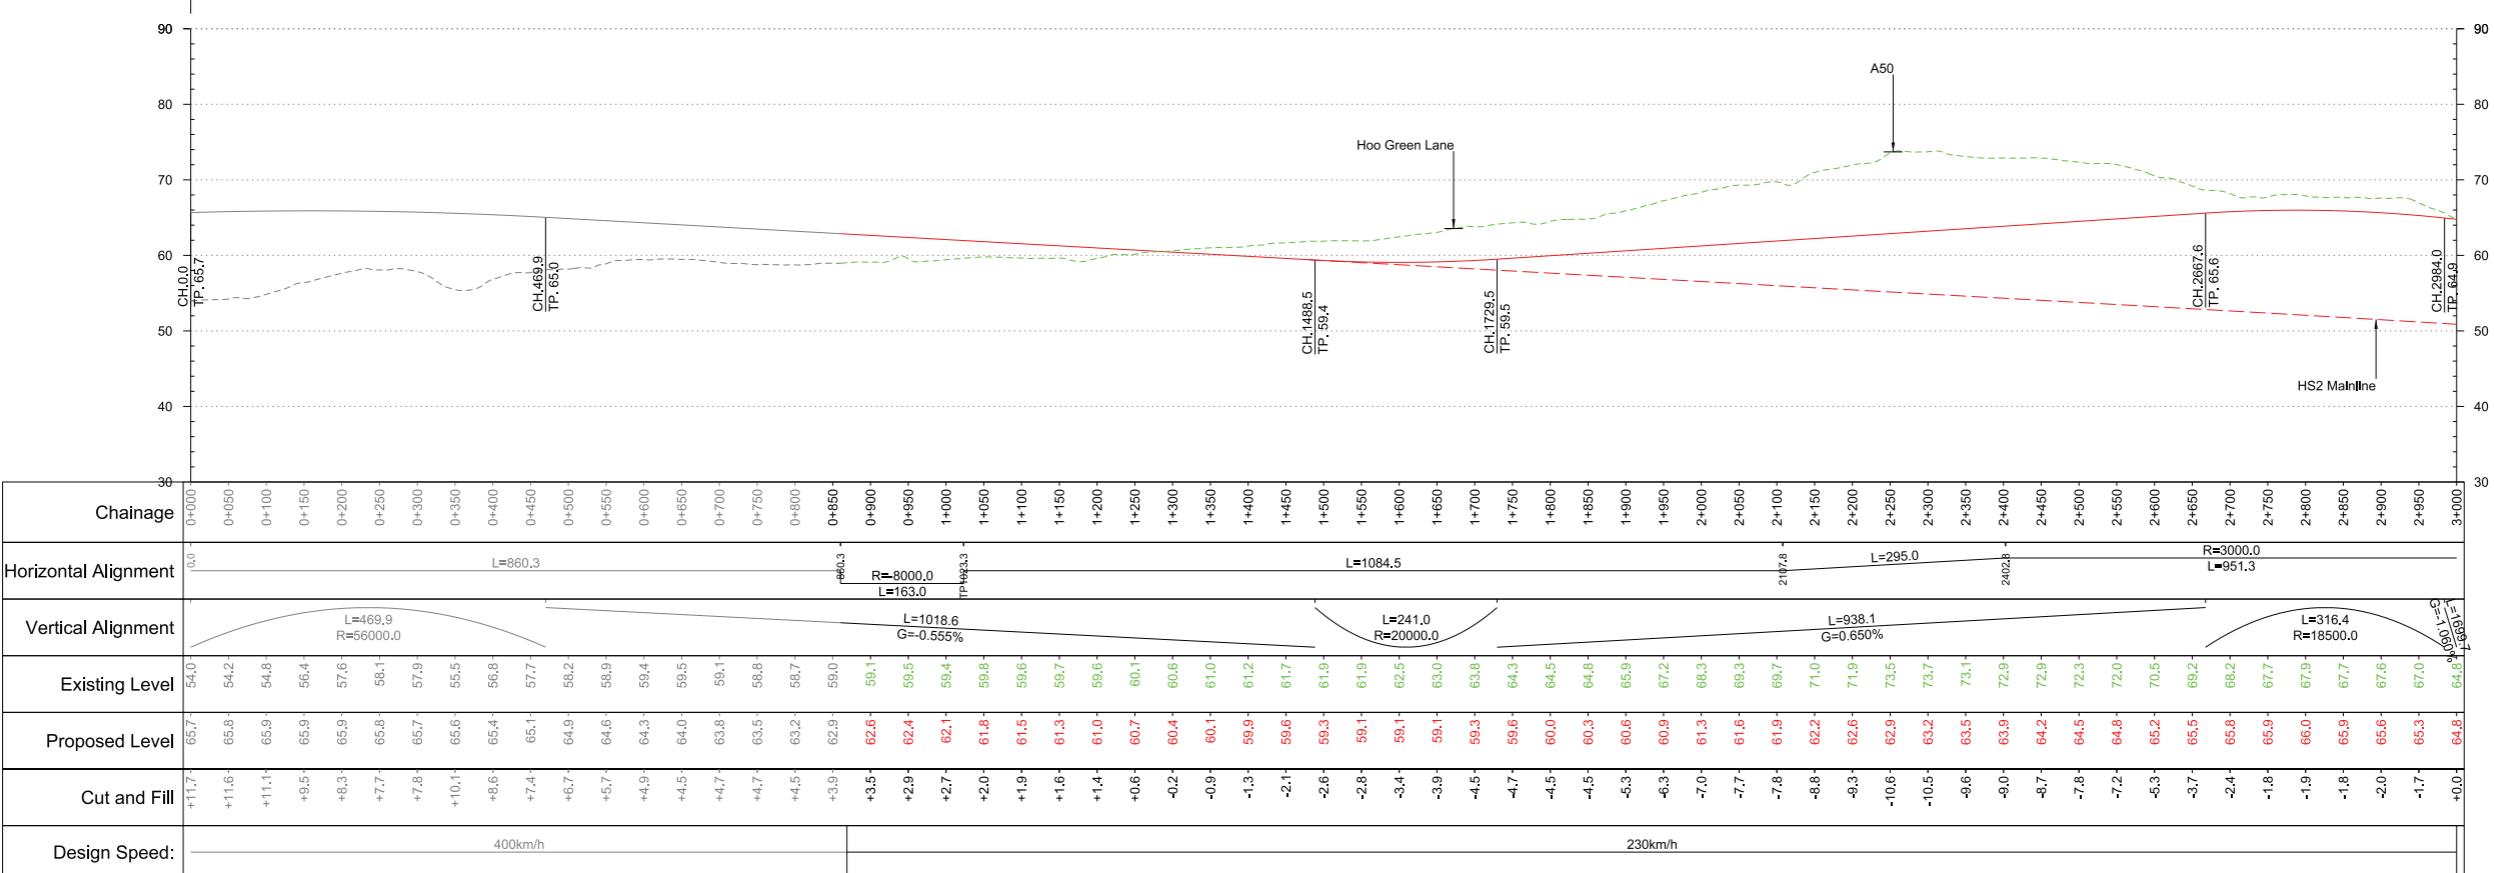

Fit for Acceptance

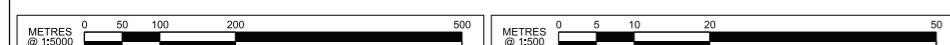

P04	Updated to comments (annotation only)	KB 03/11/16	DC 03/11/16	JG 03/11/16		HS2 accepts no responsibility for any circumstances which arise from the reproduction of this document after alteration, amendment or abbreviation or if it is issued in part or issued incompletely in any way.	Key Environmental Features Legend	Legend	Engineering Earthworks	Zone Manchester Metropolitan Spur	Project/Contract West Midlands to Manchester Route
P03	Updated to comments (annotation only)	KB 04/07/16	DC 04/07/16	JG 04/07/16		© Crown Copyright and database right 2016. All rights reserved. Ordnance Survey Licence number 100049190			Railway Cutting	Design Stage Post-Consultation	Discipline/Function Railway Track
P02	Updated to comments (annotation only)	KB 11/03/16	DC 11/03/16	JG 11/03/16		© Crown Copyright material is reproduced with the permission of Land Registry under delegated authority from the Controller of HMSO.			Railway Embankment	Drawing Title Preferred Route - HSM28A	Drawn KB Checked DC Approved JG
P01	First Issue	KB 14/01/16	DC 14/01/16	JG 14/01/16		This material was last updated on 2016 and may not be copied, distributed, sold or published without the formal permission of Land Registry. Only an official copy of a title plan or register obtained from the Land Registry may be used for legal or other official purposes.			HS2 Depot/Station Operational Boundary	Plan and Profile	Date 13/01/2016 Scale AS SHOWN Size A1
						Scale with caution as distortion can occur.				Creator/Originator AECOM	Drawing No. C320-AEC-RT-DPP-240-065281 Rev. P04
Rev.	Description	Drawn	Checked	Con App	HS2 App						