


WEST HORSLEY PLACE SITE PLAN SHOWING POTENTIAL SEWER CONNECTIONS.



- SITE BOUNDARY
- LAND OWNERSHIP BOUNDARY
- ① POTENTIAL CONNECTION TO MANHOLE 2302 IN PARK CORNER DRIVE (KT24 6SE)
- ② POTENTIAL CONNECTION TO MANHOLE 1702 IN THE STREET (KT24 6HS)

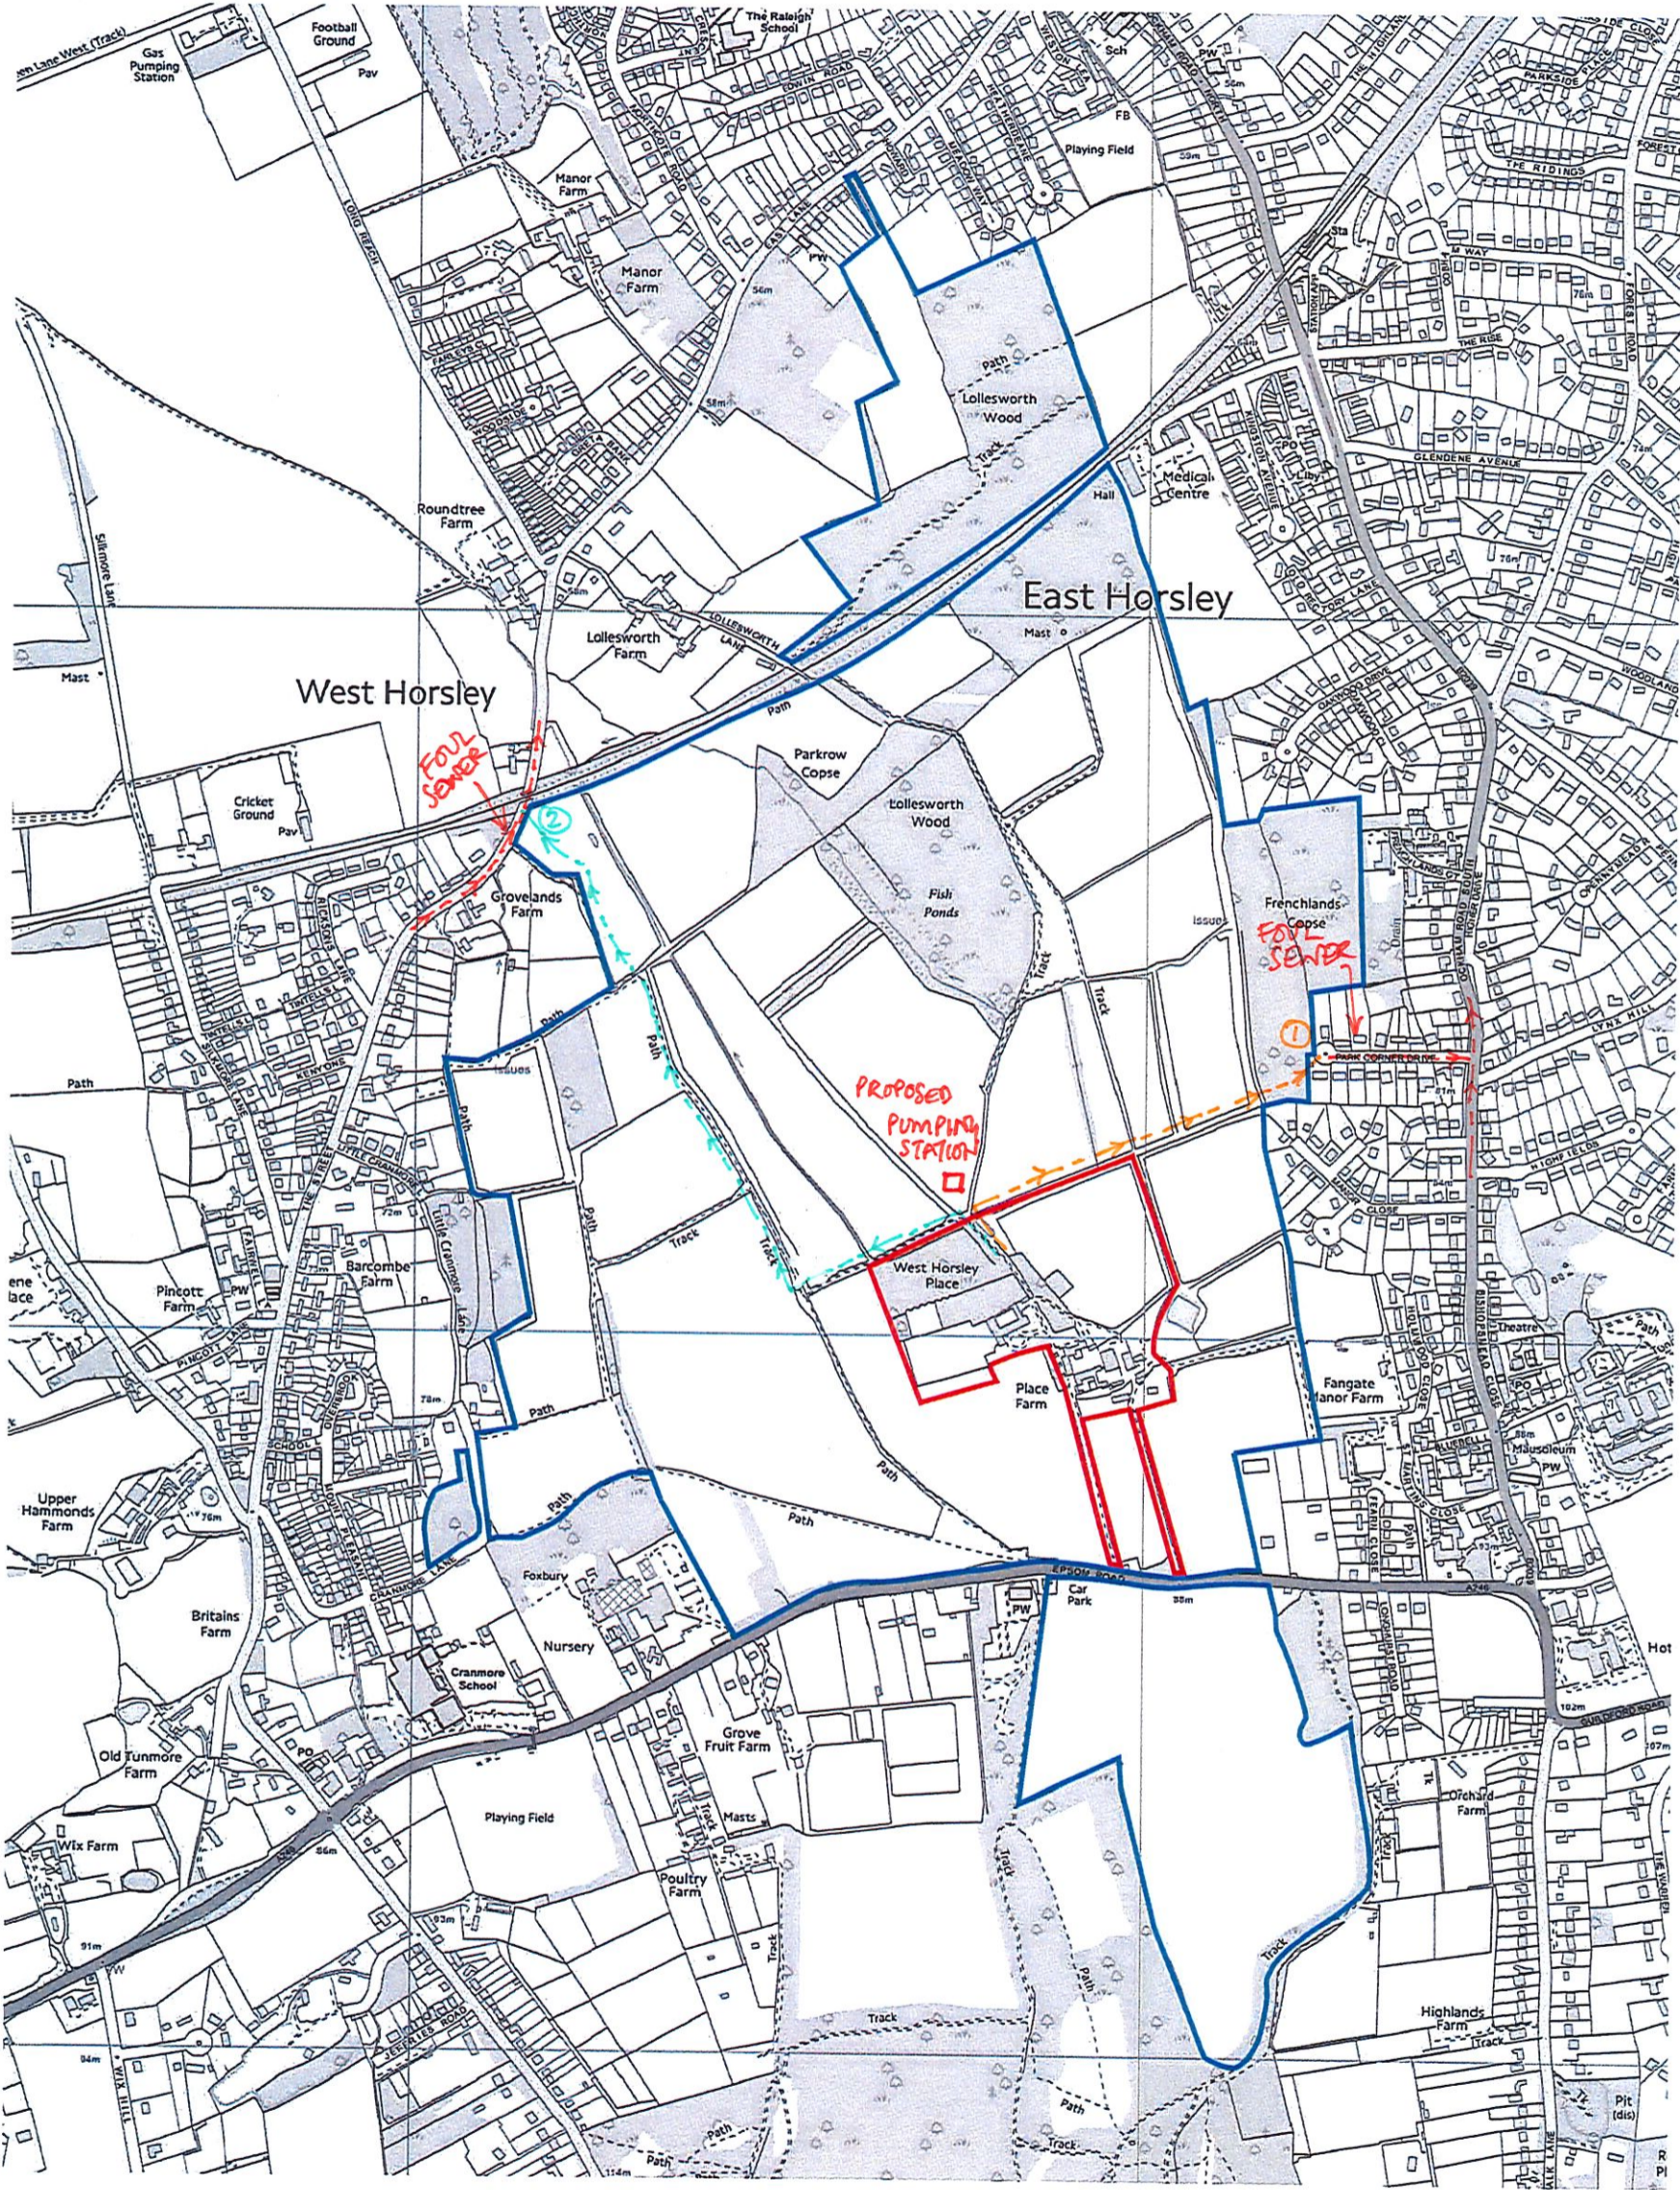

SCALE 1:100 @ A3