

# 15. ANCILLARY SCHOOL BUILDINGS AFFECTED BY PROPOSAL

Pottery building plans	31 0037-216
Pottery building elevations	21 0037-314
Junior school location, floor plans and sections	21 0037-315
Junior school elevations	21 0037-316
Buildings 3 plans, section and location	21 0037-317
Building 3 elevations and location	21 0037-318
Building 4 floor plans, section and location	21 0037-319
Building 4 elevations	21 0037-320
Buildings 1 plans, section and elevations	21 0037-321
Buildings 5 plans, section and elevations	21 0037-322





Chase New Homes  
Jasmine House  
8 Parkway  
Walsyn Garden City  
AL8 6HG

Tel: 01707 660 660



*The Excitement is Building*

The copyright of this drawing is vested with Chase New Homes and must not be copied or reproduced without the prior consent

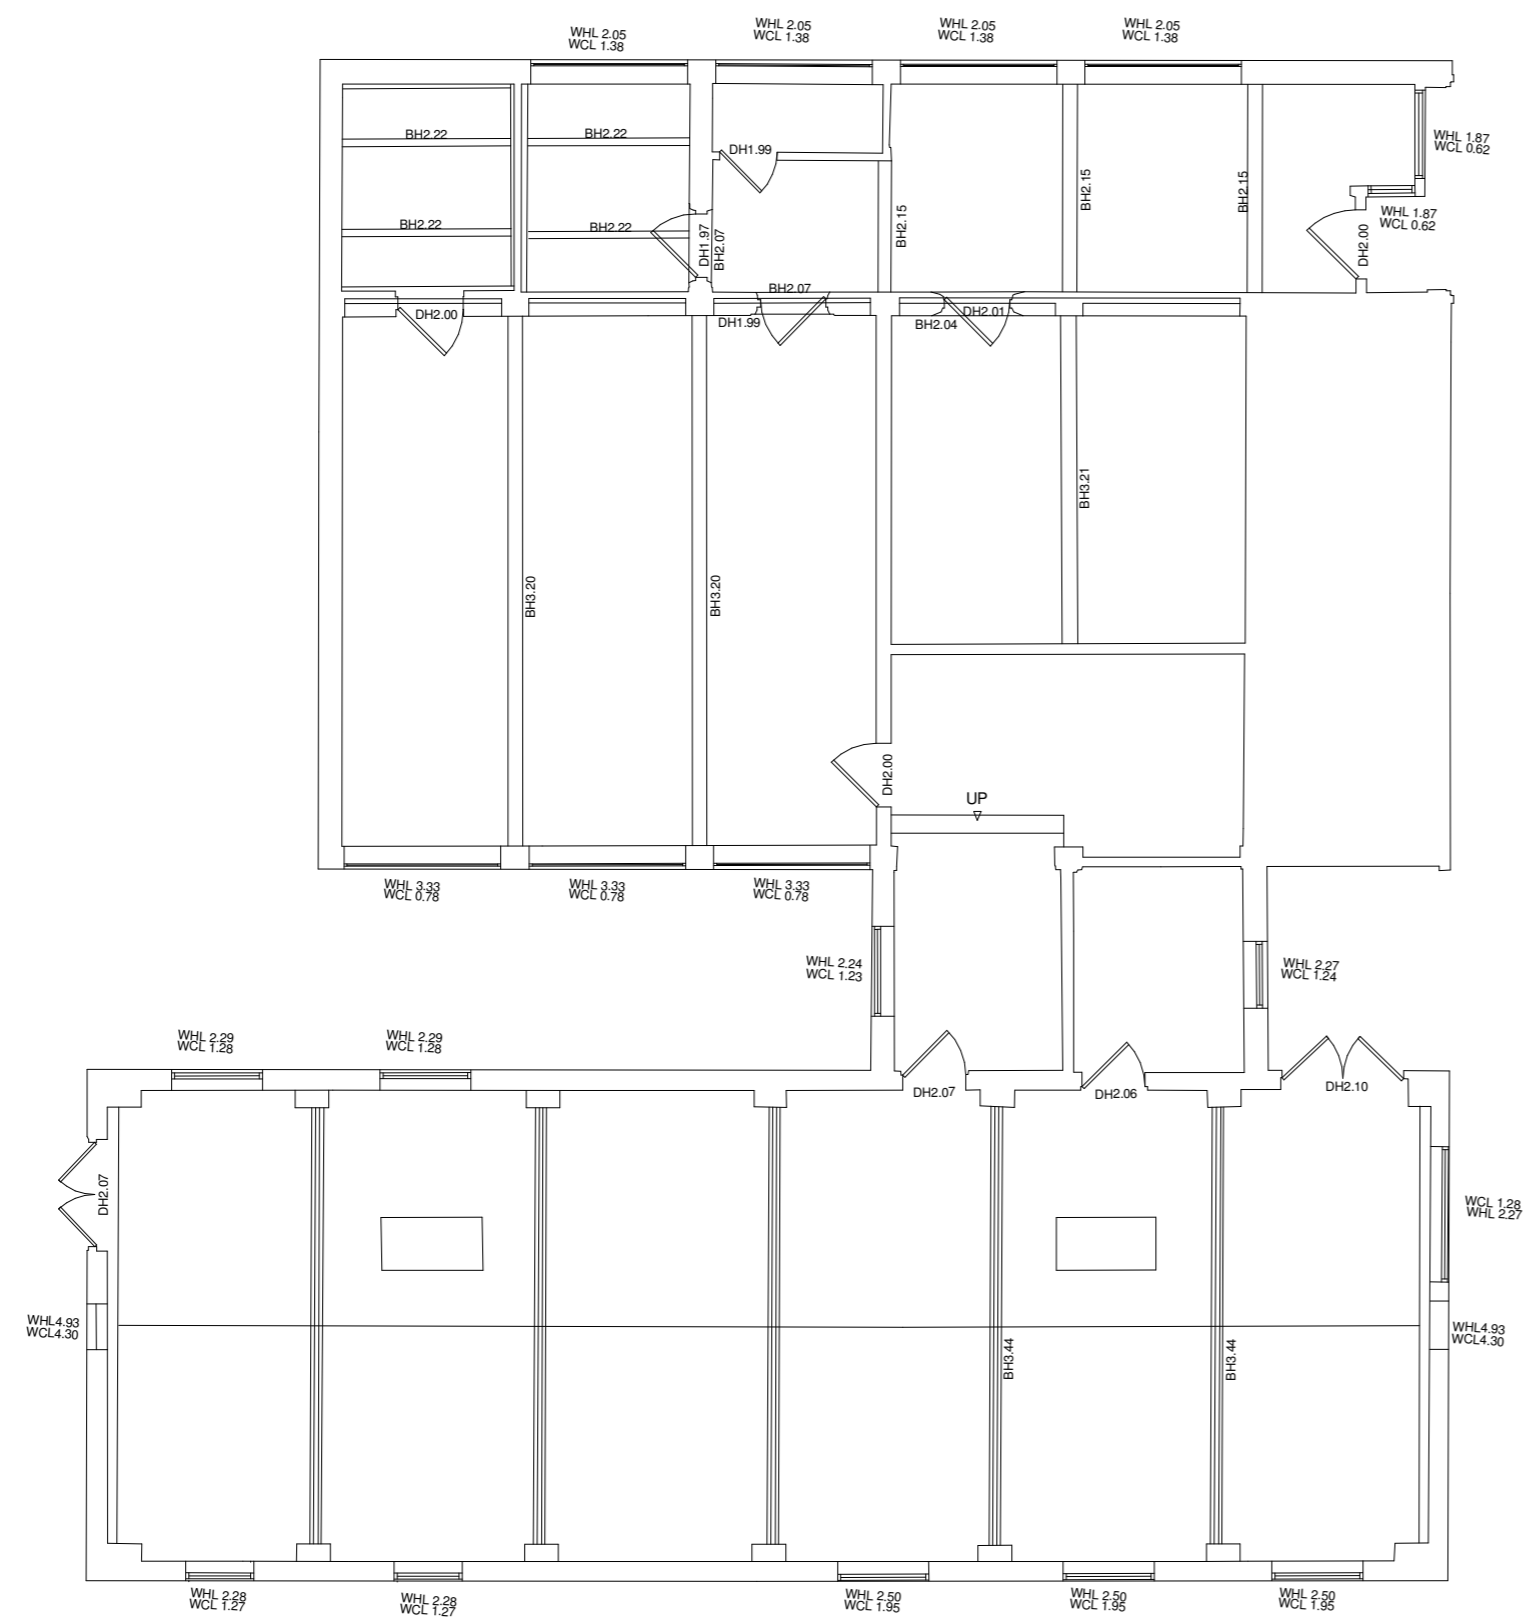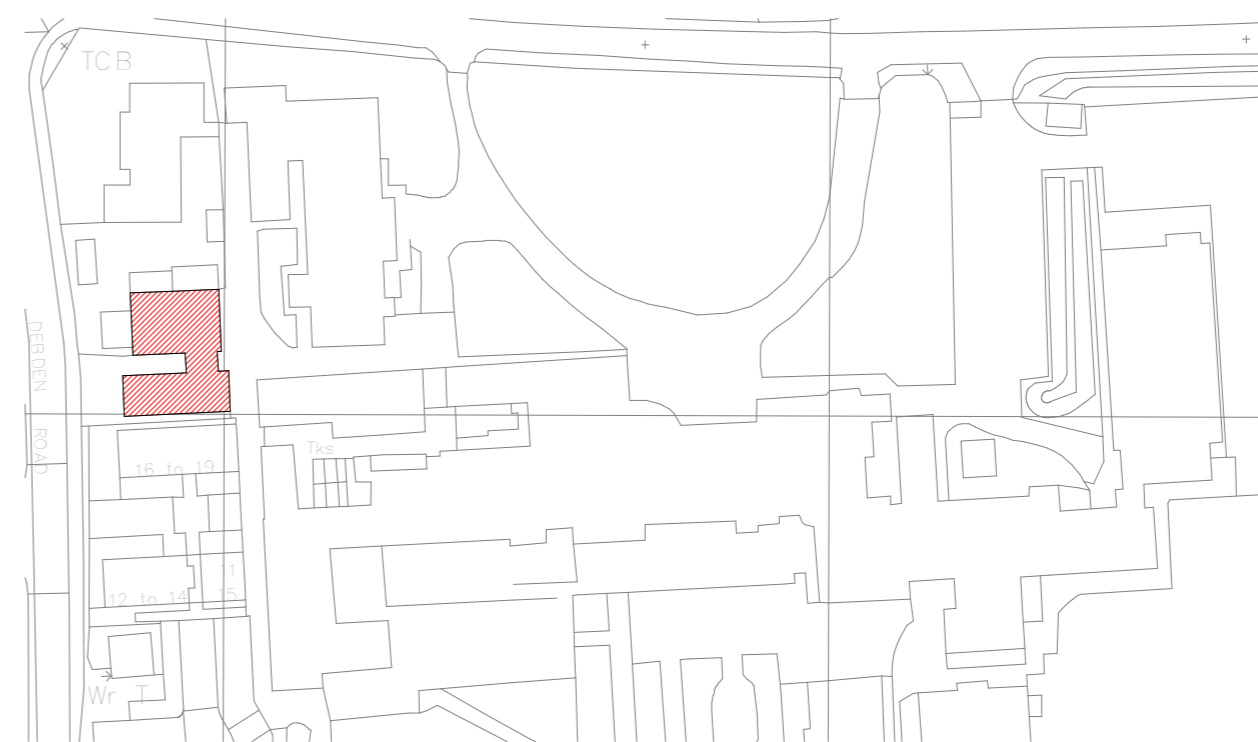

Pottery building floor plans

1 : 100

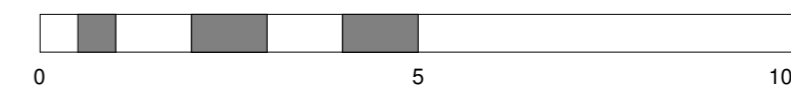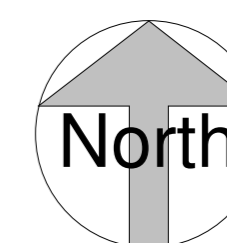

REV	AMENDMENTS	DATE

Drawn by	Date
Author	03/03/22
Scale (@ A2)	Project number
As indicated	Project Number
TITLE	
Pottery building plans	
PROJECT	
Walden School, Saffron Walden	
DRG NUMBER	
21 0037-216	

© Chase new Homes

23/03/2022 14:25:05




Chase New Homes  
Jasmine House  
8 Parkway  
Walsley Garden City  
AL8 6HG


Tel: 01707 660 660

*The Excitement is Building*

The copyright of this drawing is vested with Chase New Homes and must not be copied or reproduced without the prior consent

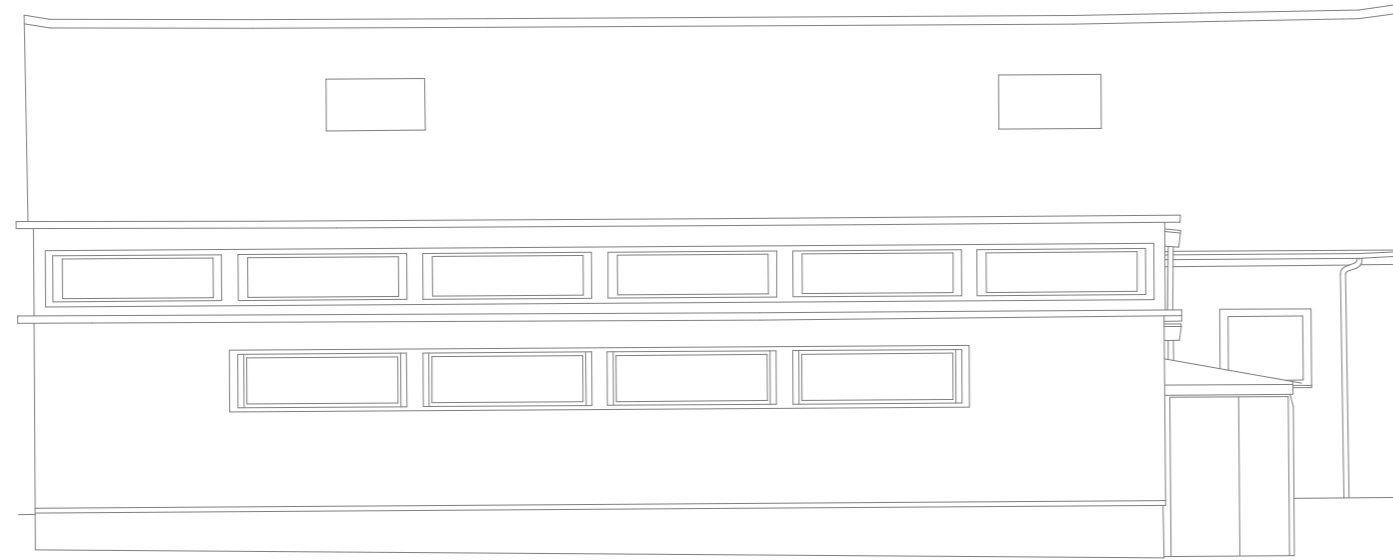


north elevation

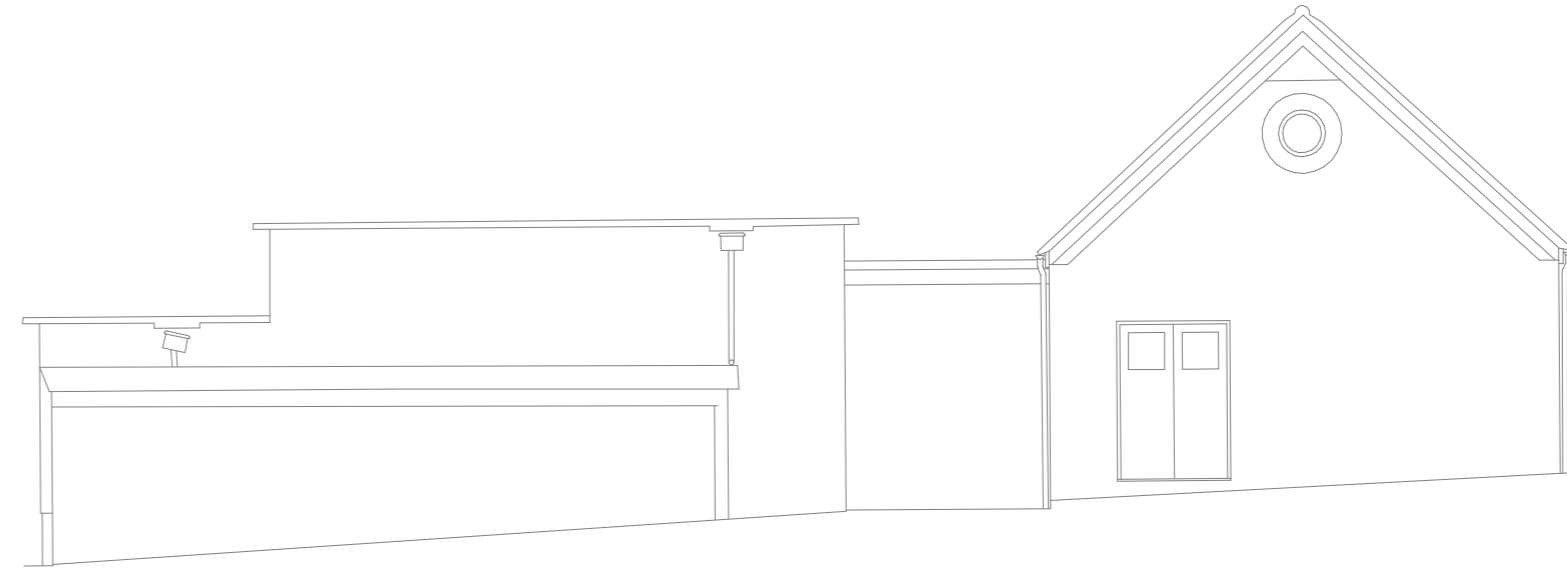

west elevation




south elevation

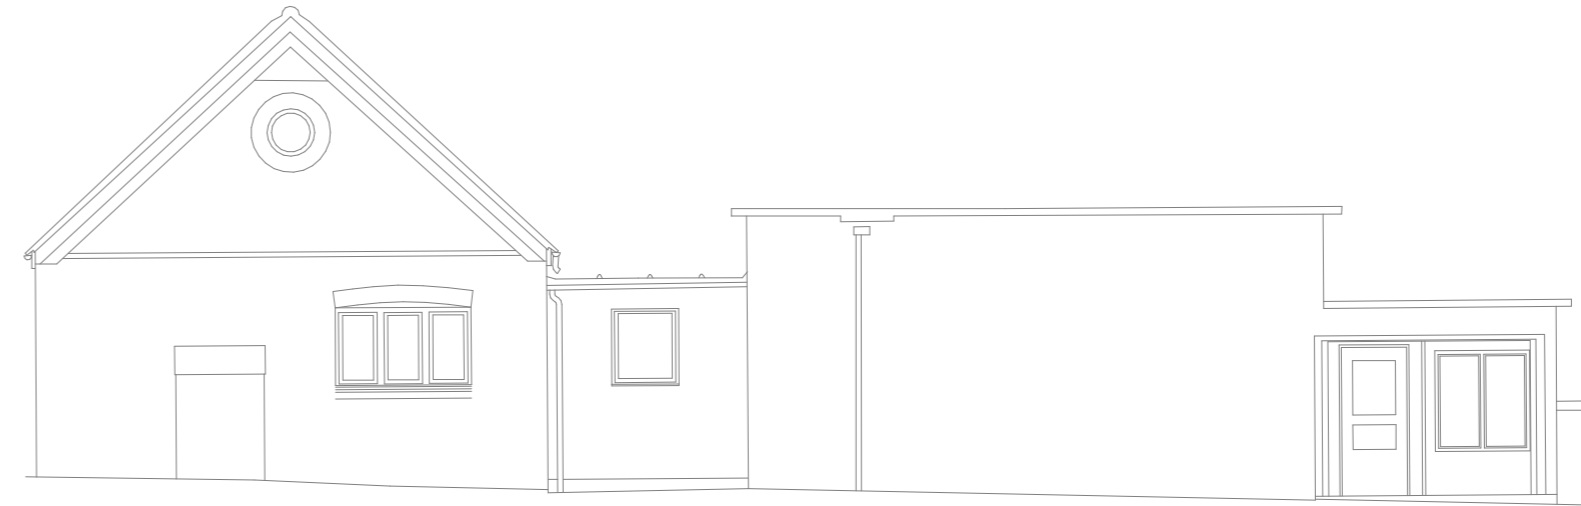

east elevation

Pottery building elevations  
1 : 100

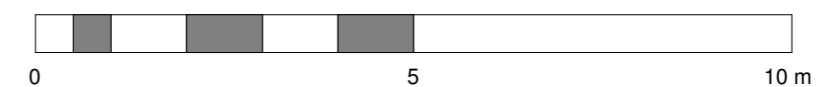

REV	AMENDMENTS	DATE

Drawn by	Date
Author	Issue Date
Scale (@ A2)	Project number
1 : 100	Project Number
TITLE	
Pottery building elevations	
PROJECT	
Walden School, Saffron Walden	
DRG NUMBER	
21 0037-314	



BUILDING 6




Chase New Homes  
Jasmine House  
8 Parkway  
Welwyn Garden City  
AL8 6HG

Tel: 01707 660 660

*The Excitement is Building*


NOTES

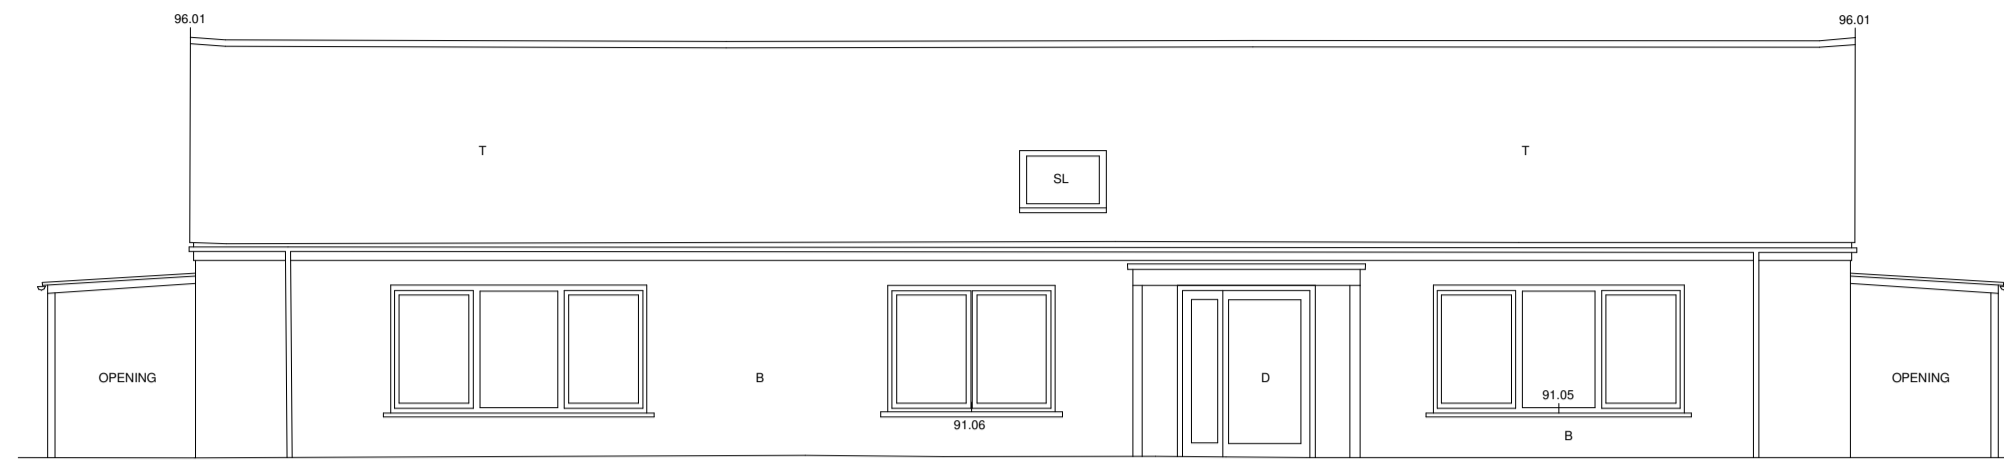

west elevation

ELEVATION 1


DATUM 88.00m

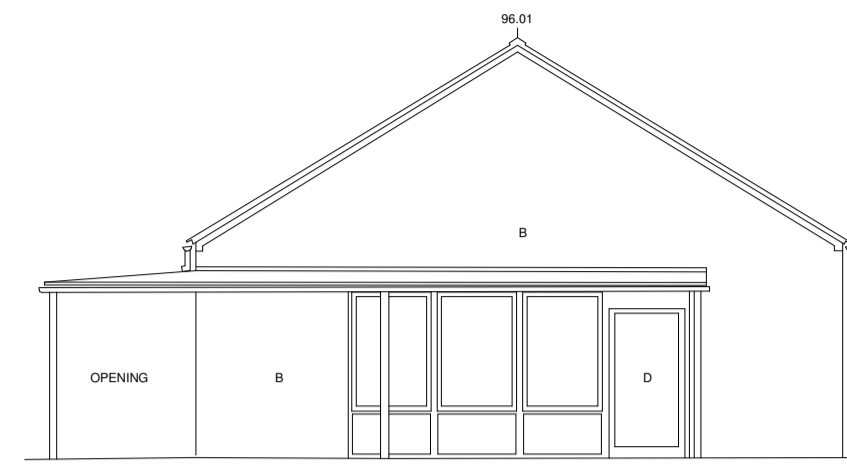

north elevation

ELEVATION 2


DATUM 88.00m

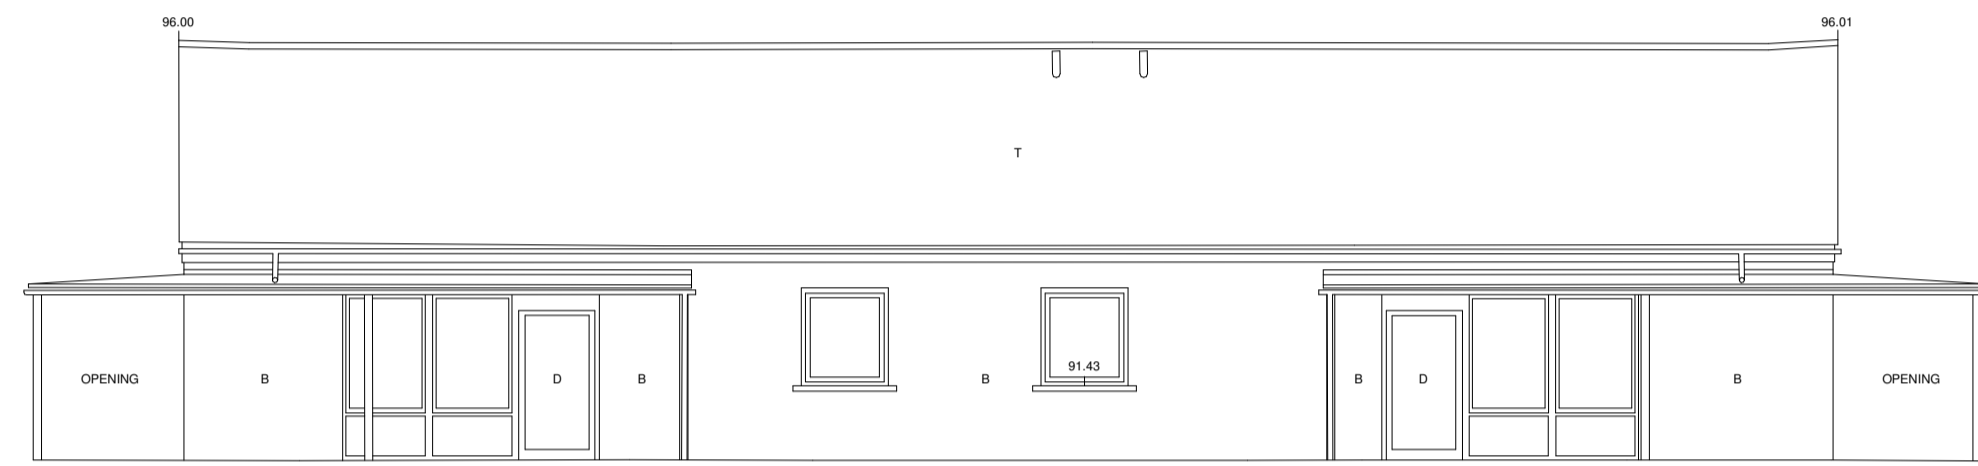

east elevation

ELEVATION 3

DATUM 88.00m

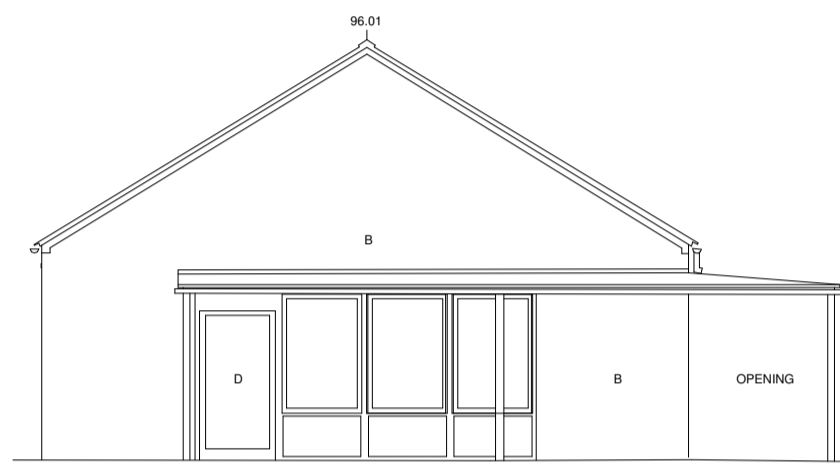


south elevation

ELEVATION 4

DATUM 88.00m

Junior school single storey elevations  
1 : 100

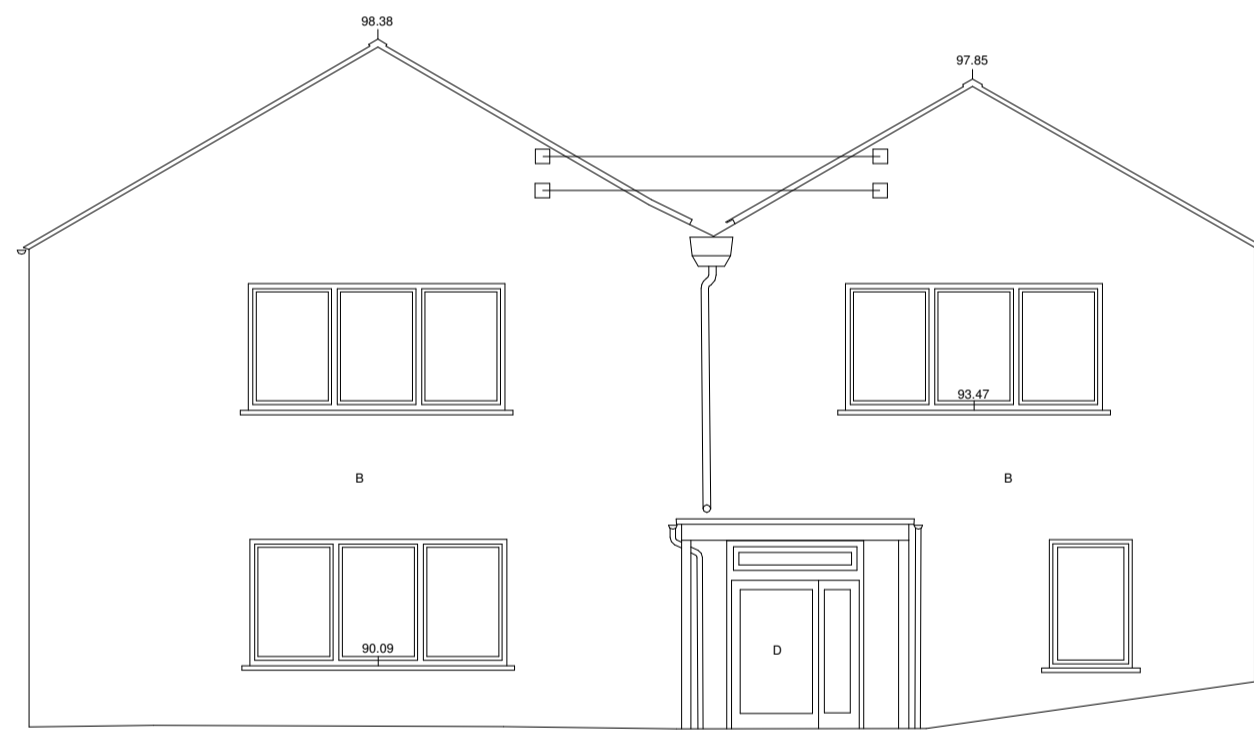

DATUM 88.00m

west elevation

ELEVATION 1




DATUM 88.00m

north elevation

ELEVATION 2

ASSUMED NOT VISIBLE

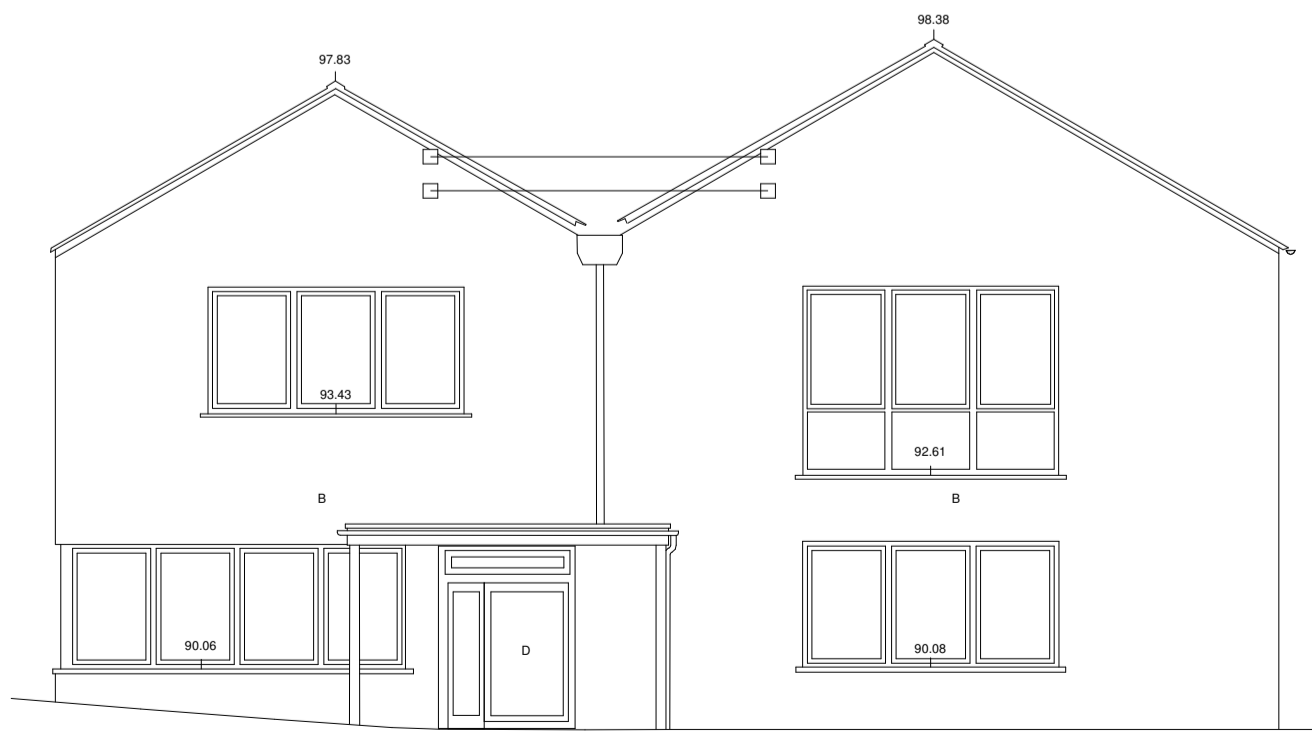


east elevation

ELEVATION 3

DATUM 88.00m


Junior school two storey elevations  
1 : 100

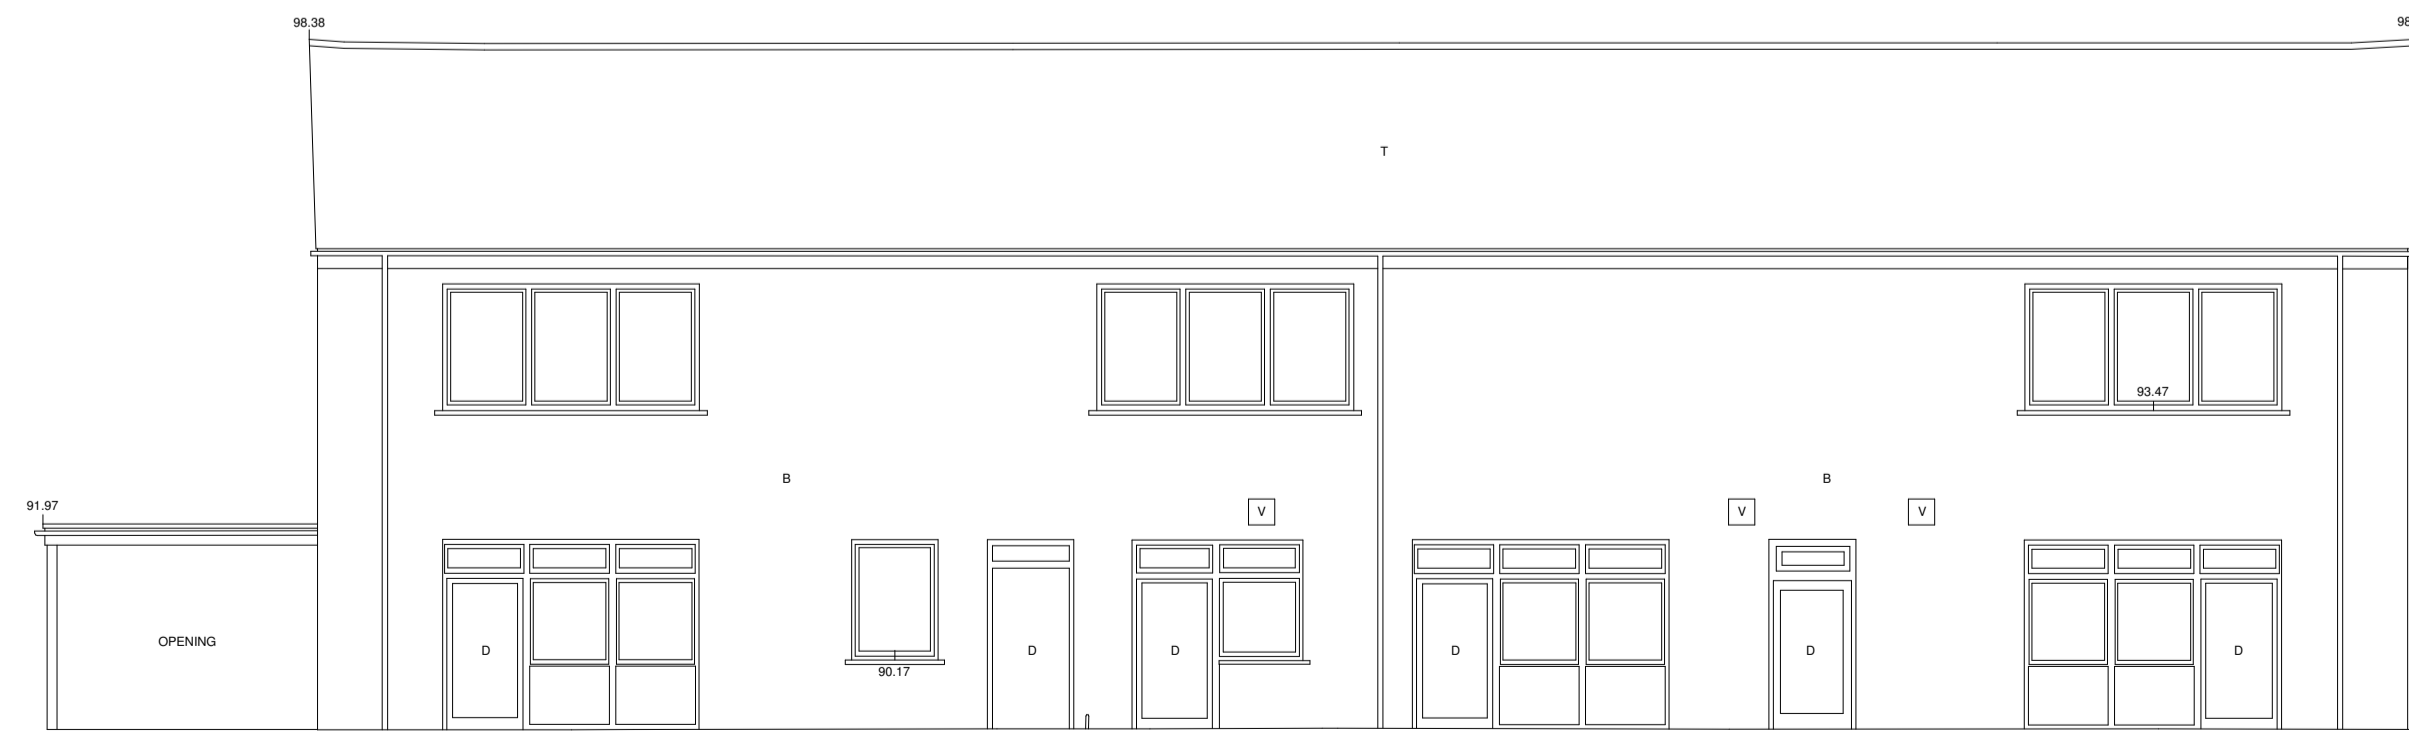

DATUM 88.00m

south elevation

ELEVATION 4

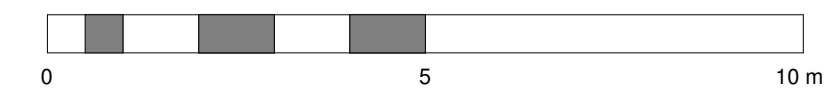

REV	AMENDMENTS	DATE
DRAWN BY		DATE
Author		03/02/22
SCALE (@ A1)		PROJECT NUMBER
1 : 100		Project Number
CHECKED BY	Checker	APPROVED
TITLE		
Junior school elevations		
PROJECT		
Walden School, Saffron Walden		
DRAWING NUMBER		
21 0037-316		

11/03/2022 09:12:57




Chase New Homes  
Jasmine House  
8 Parkway  
Welwyn Garden City  
AL8 6HG

Tel: 01707 660 660


*The Excitement is Building*

NOTES

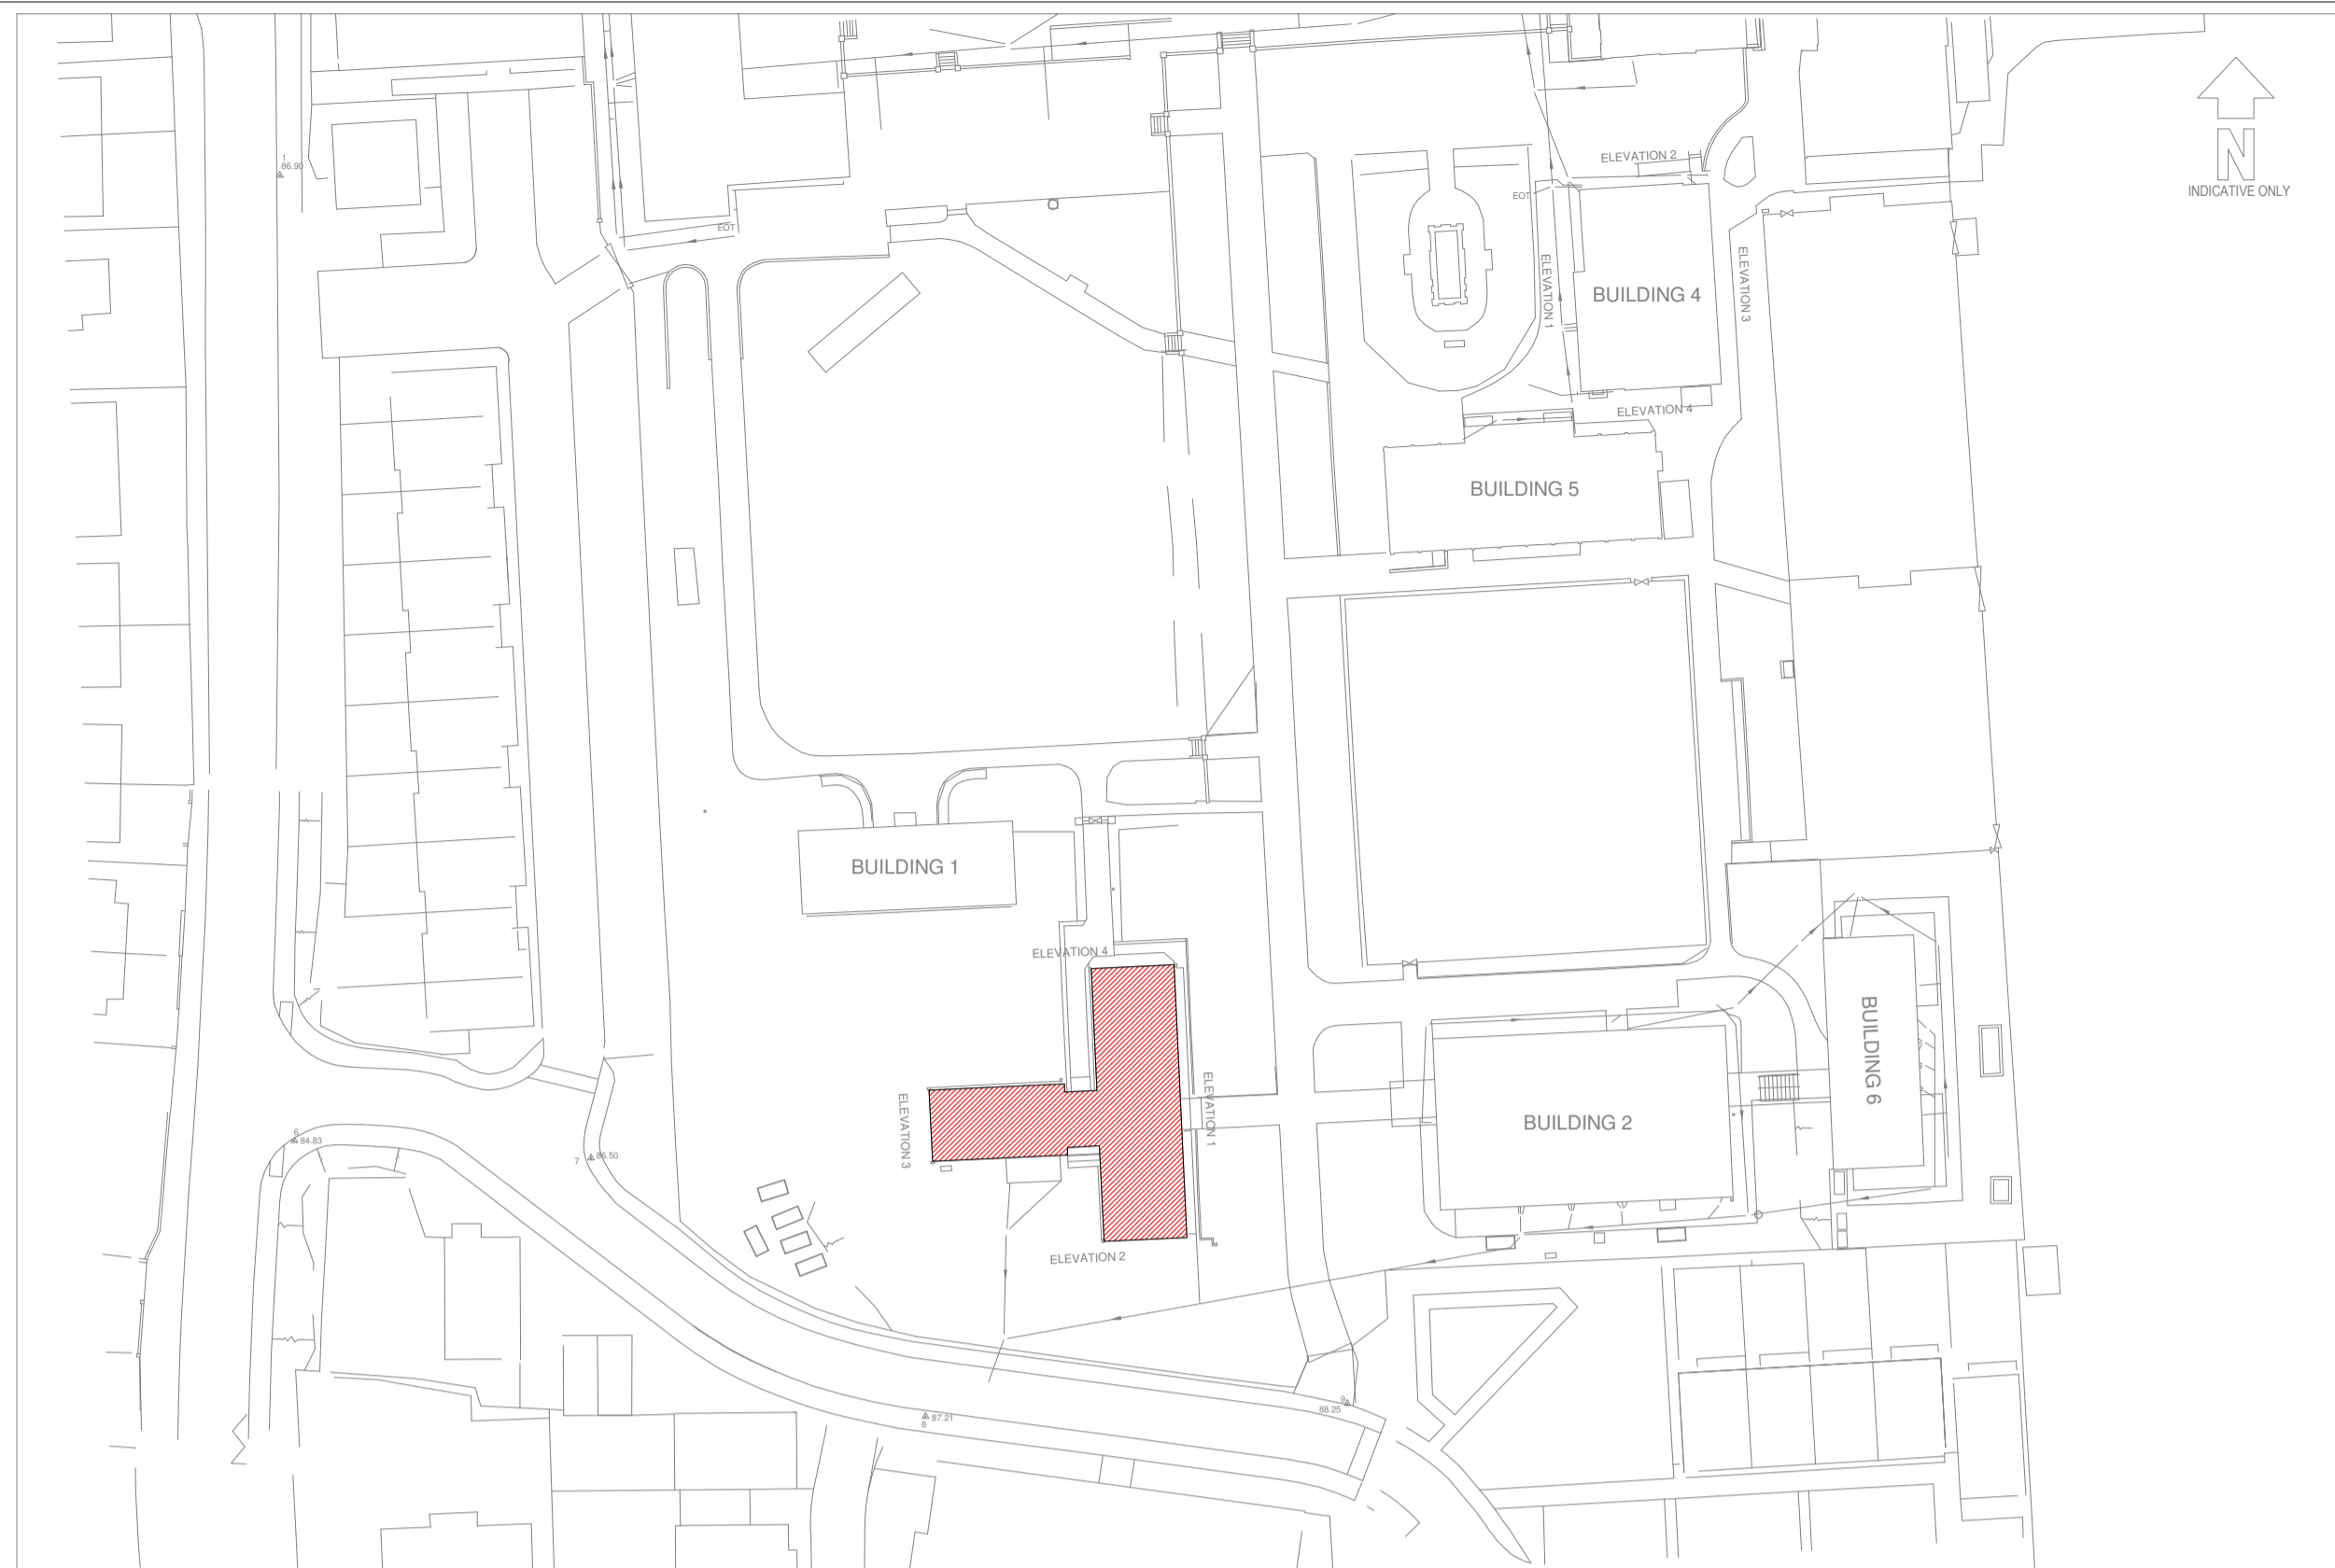


LOCATION PLAN (N.T.S.)



Buildings 3 location  
1 : 100

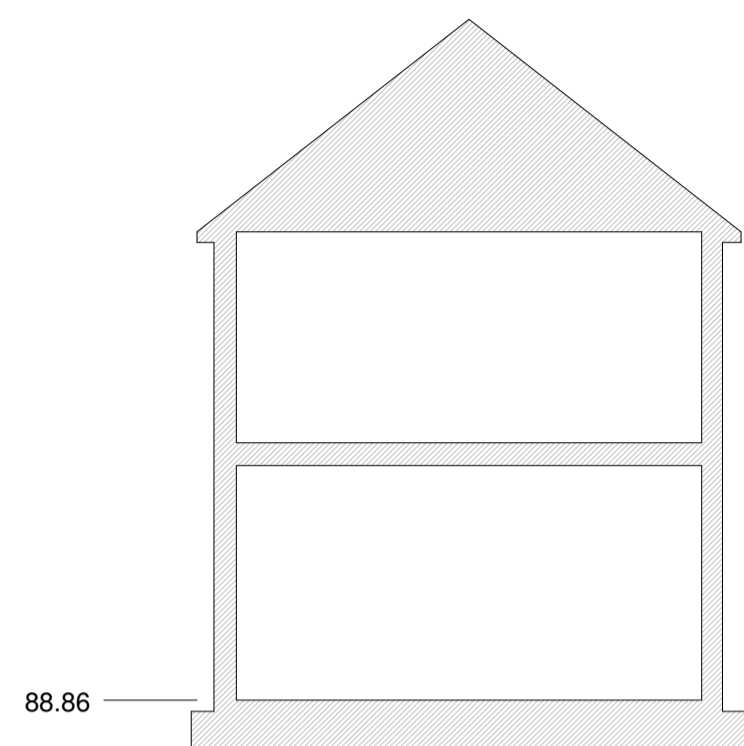

Buildings 3 section  
1 : 100

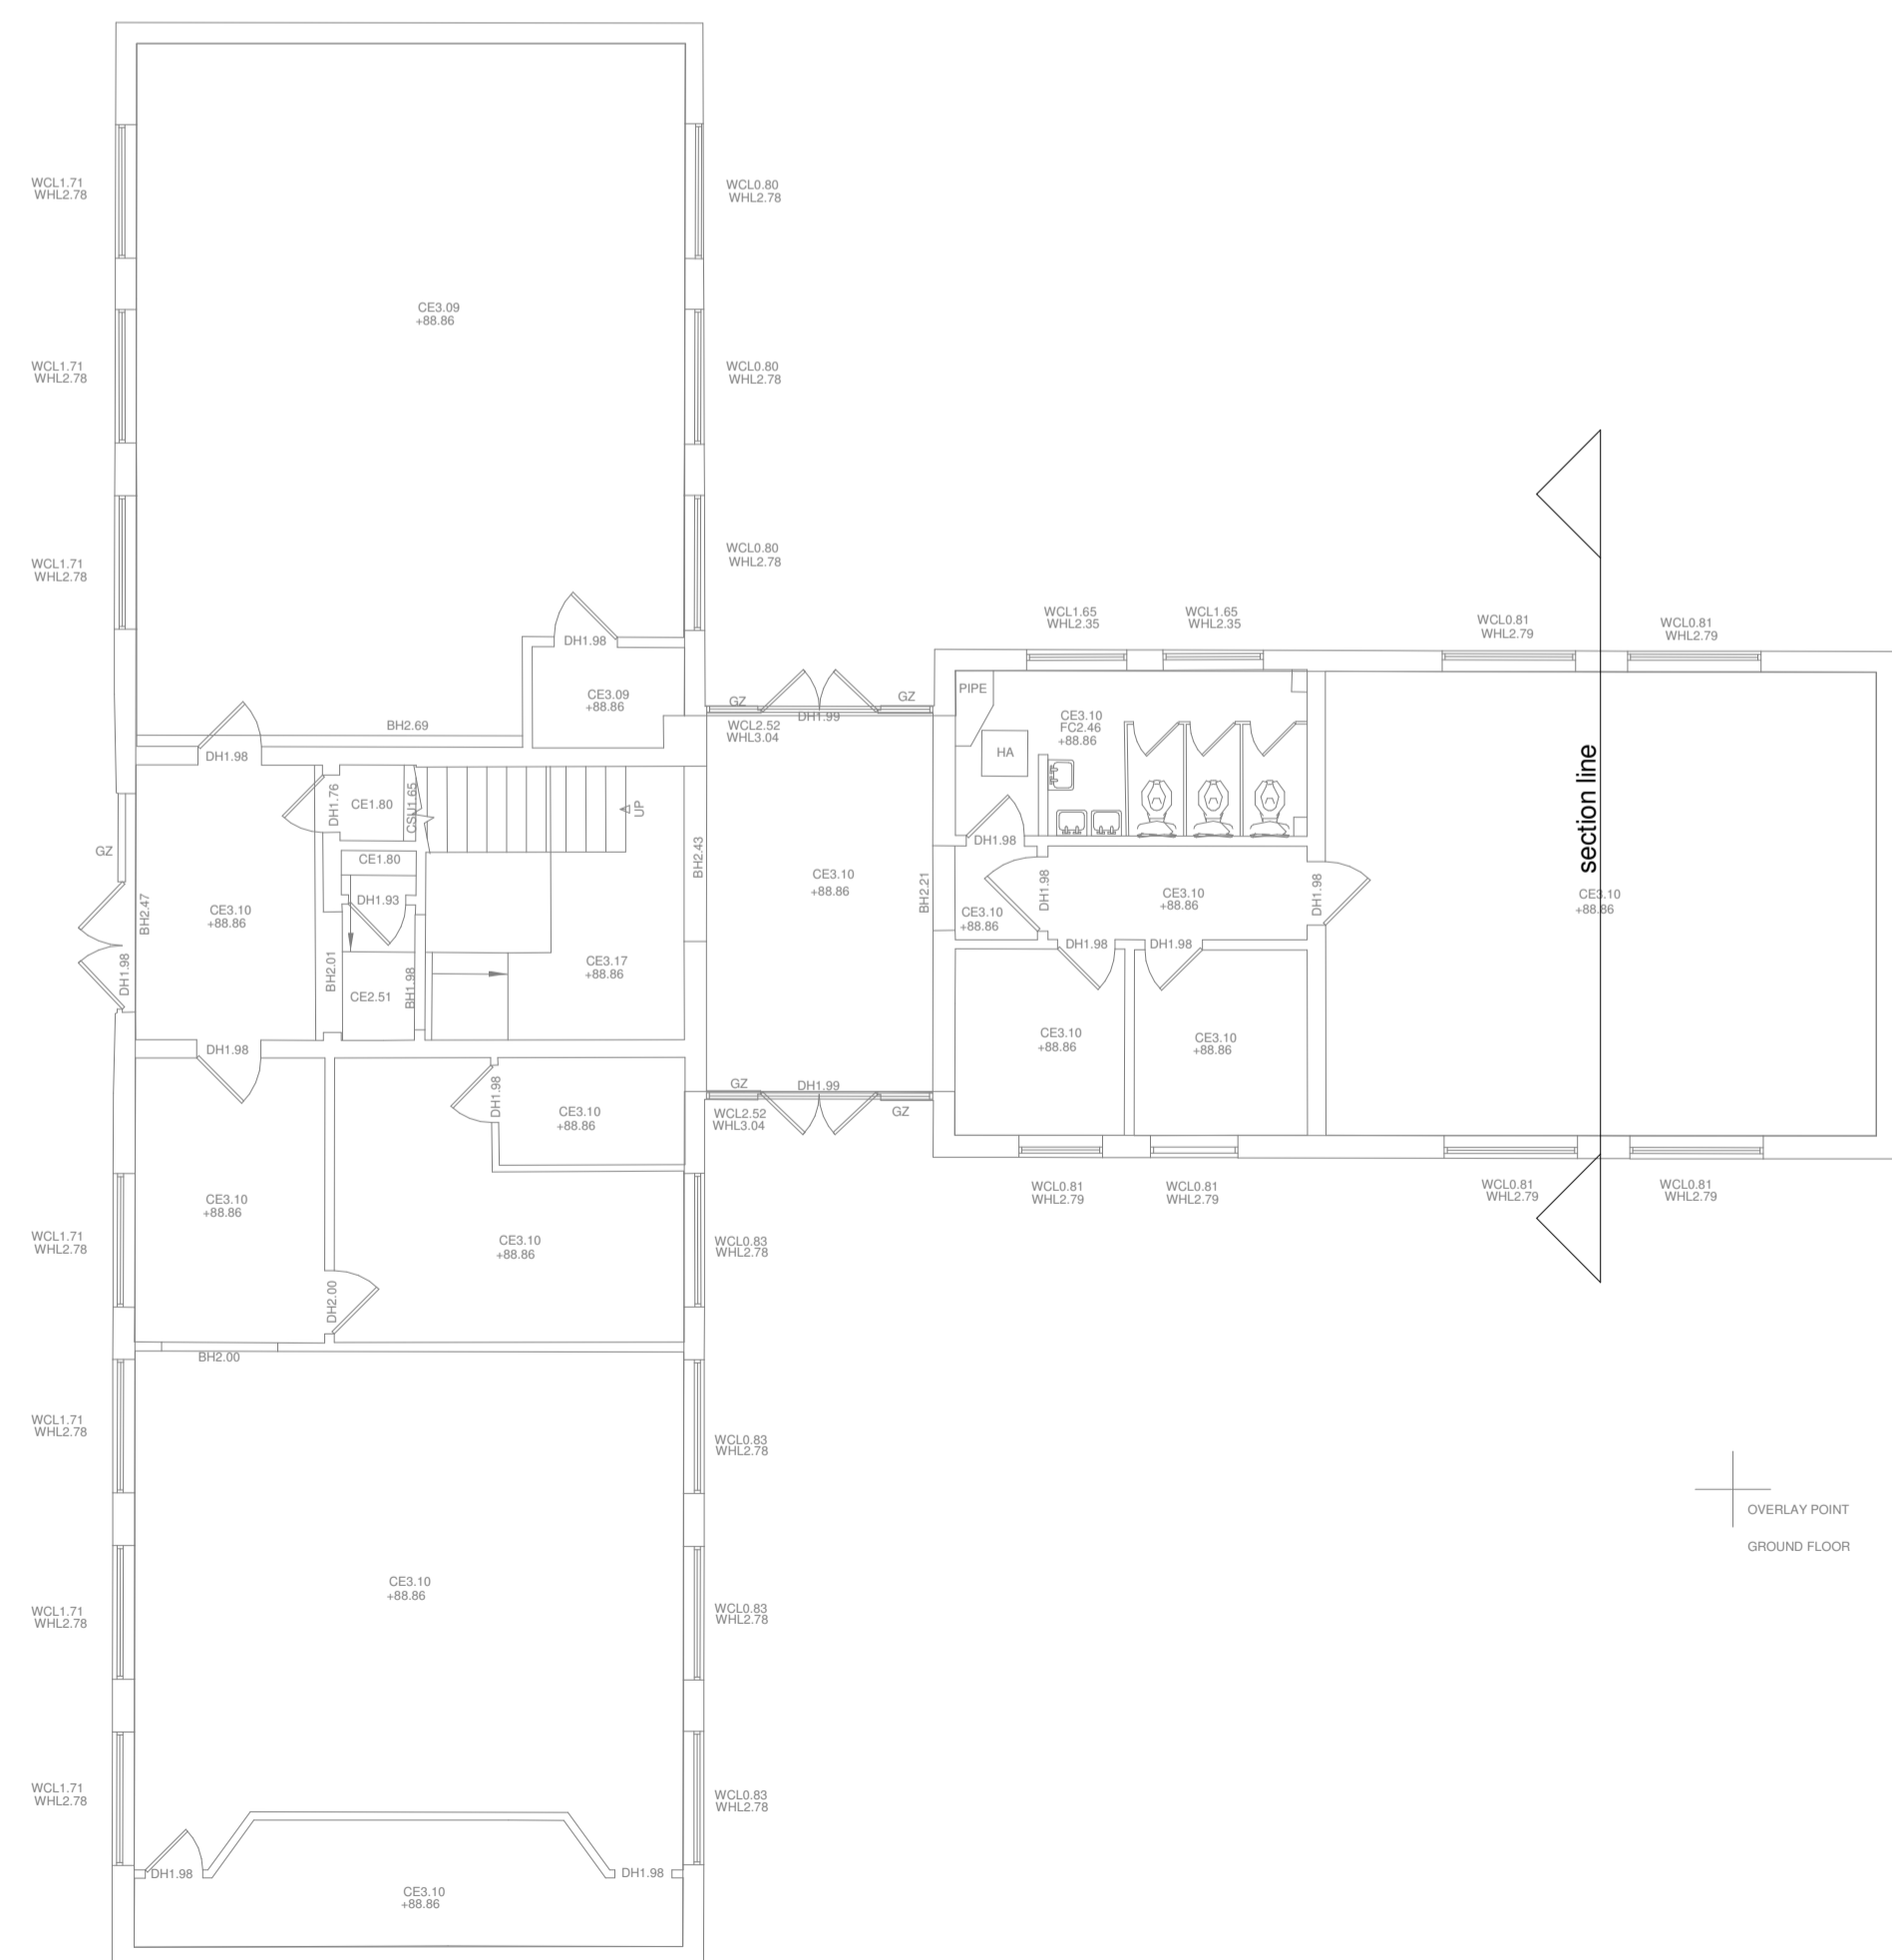

Buildings 3 plans  
1 : 100

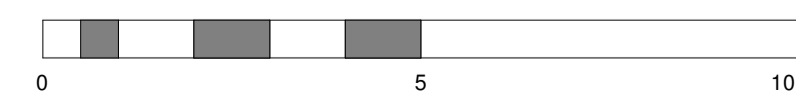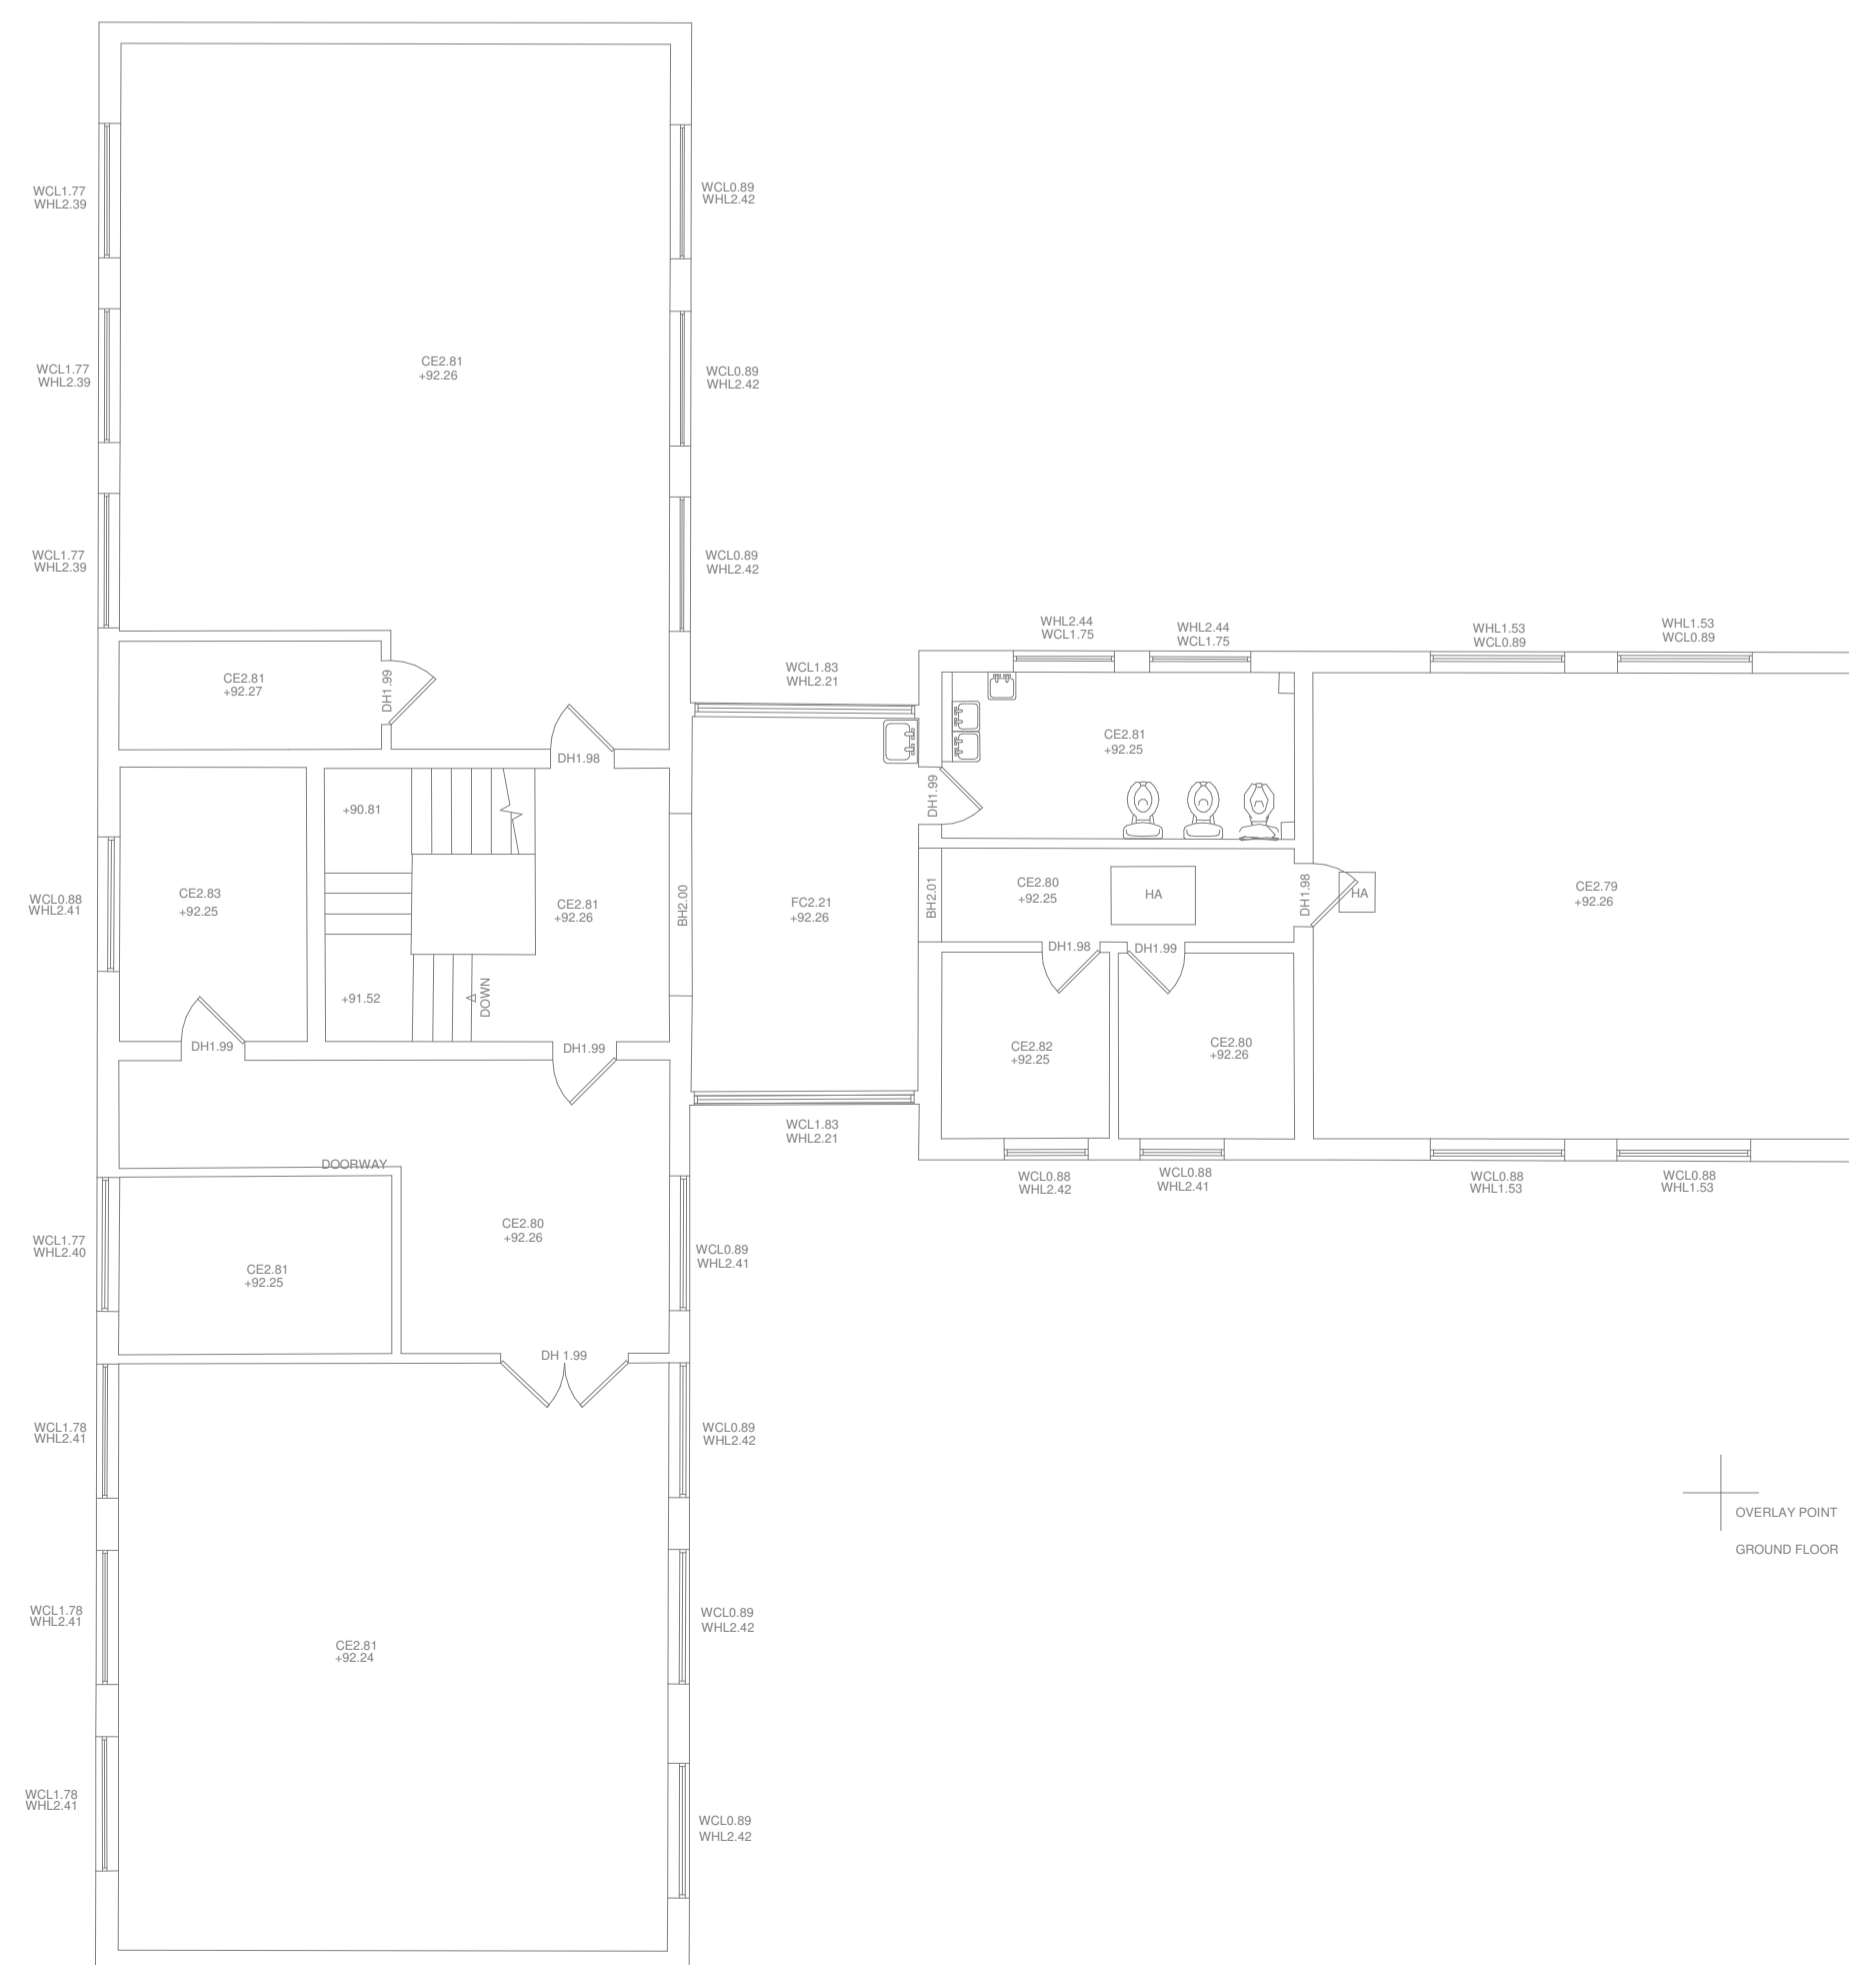

REV	AMENDMENTS	DATE
DRAWN BY		DATE
Author		D10521
SCALE (@ A1)		PROJECT NUMBER
1 : 100		Project Number
CHECKED BY		APPROVED
Checker		
TITLE		
Buildings 3 plans, section and location		
PROJECT		
Walden School, Saffron Walden		
DRAWING NUMBER		
21 0037-317		

10/03/2022 16:05:11





Chase New Homes  
 Jasmine House  
 8 Parkway  
 Welwyn Garden City  
 AL8 6HG


Tel: 01707 660 660

*The Excitement is Building*

NOTES



Buildings 3 elevations  
 1 : 100

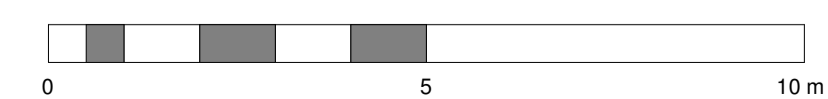

REV	AMENDMENTS	DATE
DRAWN BY		DATE
Author		03/02/22
SCALE (@ A1)		PROJECT NUMBER
1 : 100		Project Number
CHECKED BY		APPROVED
Checker		
TITLE		
Building 3 elevations		
PROJECT		
Walden School, Saffron Walden		
DRAWING NUMBER		
21 0037-318		

10/03/2022 16:05:11




Chase New Homes  
Jasmine House  
8 Parkway  
Welwyn Garden City  
AL8 6HG


Tel: 01707 660 660

*The Excitement is Building*


NOTES

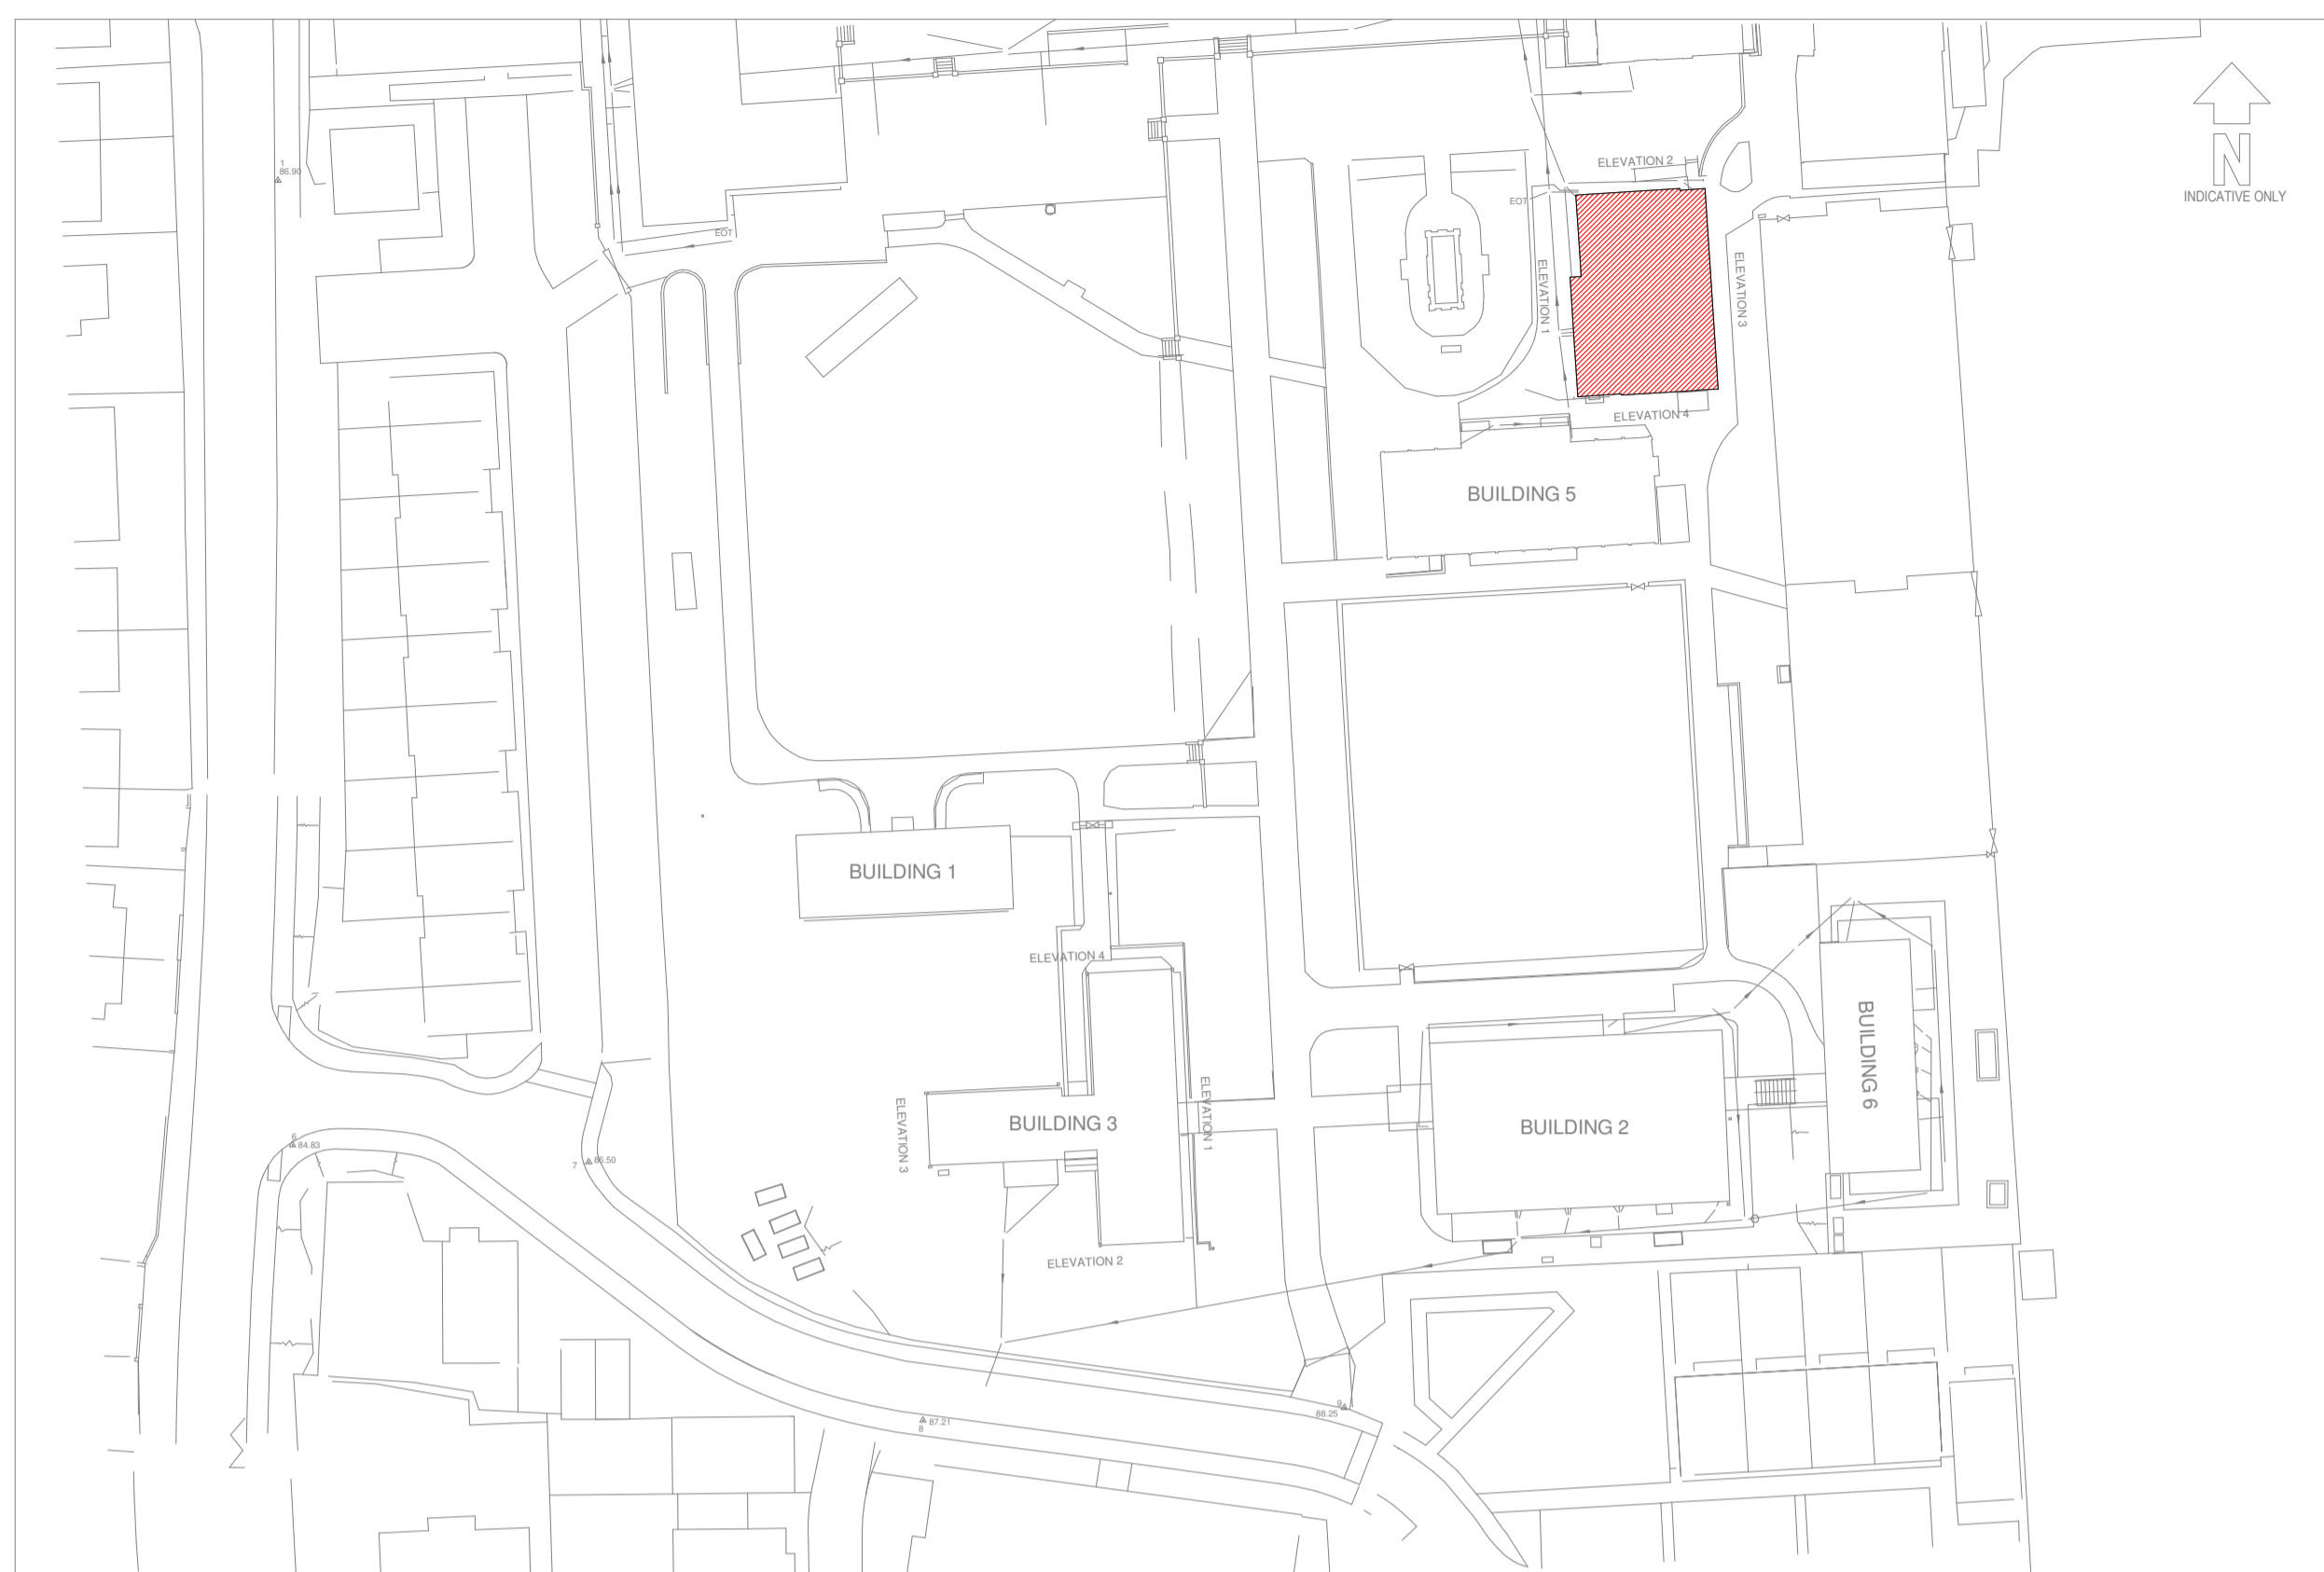



LOCATION PLAN (N.T.S.)

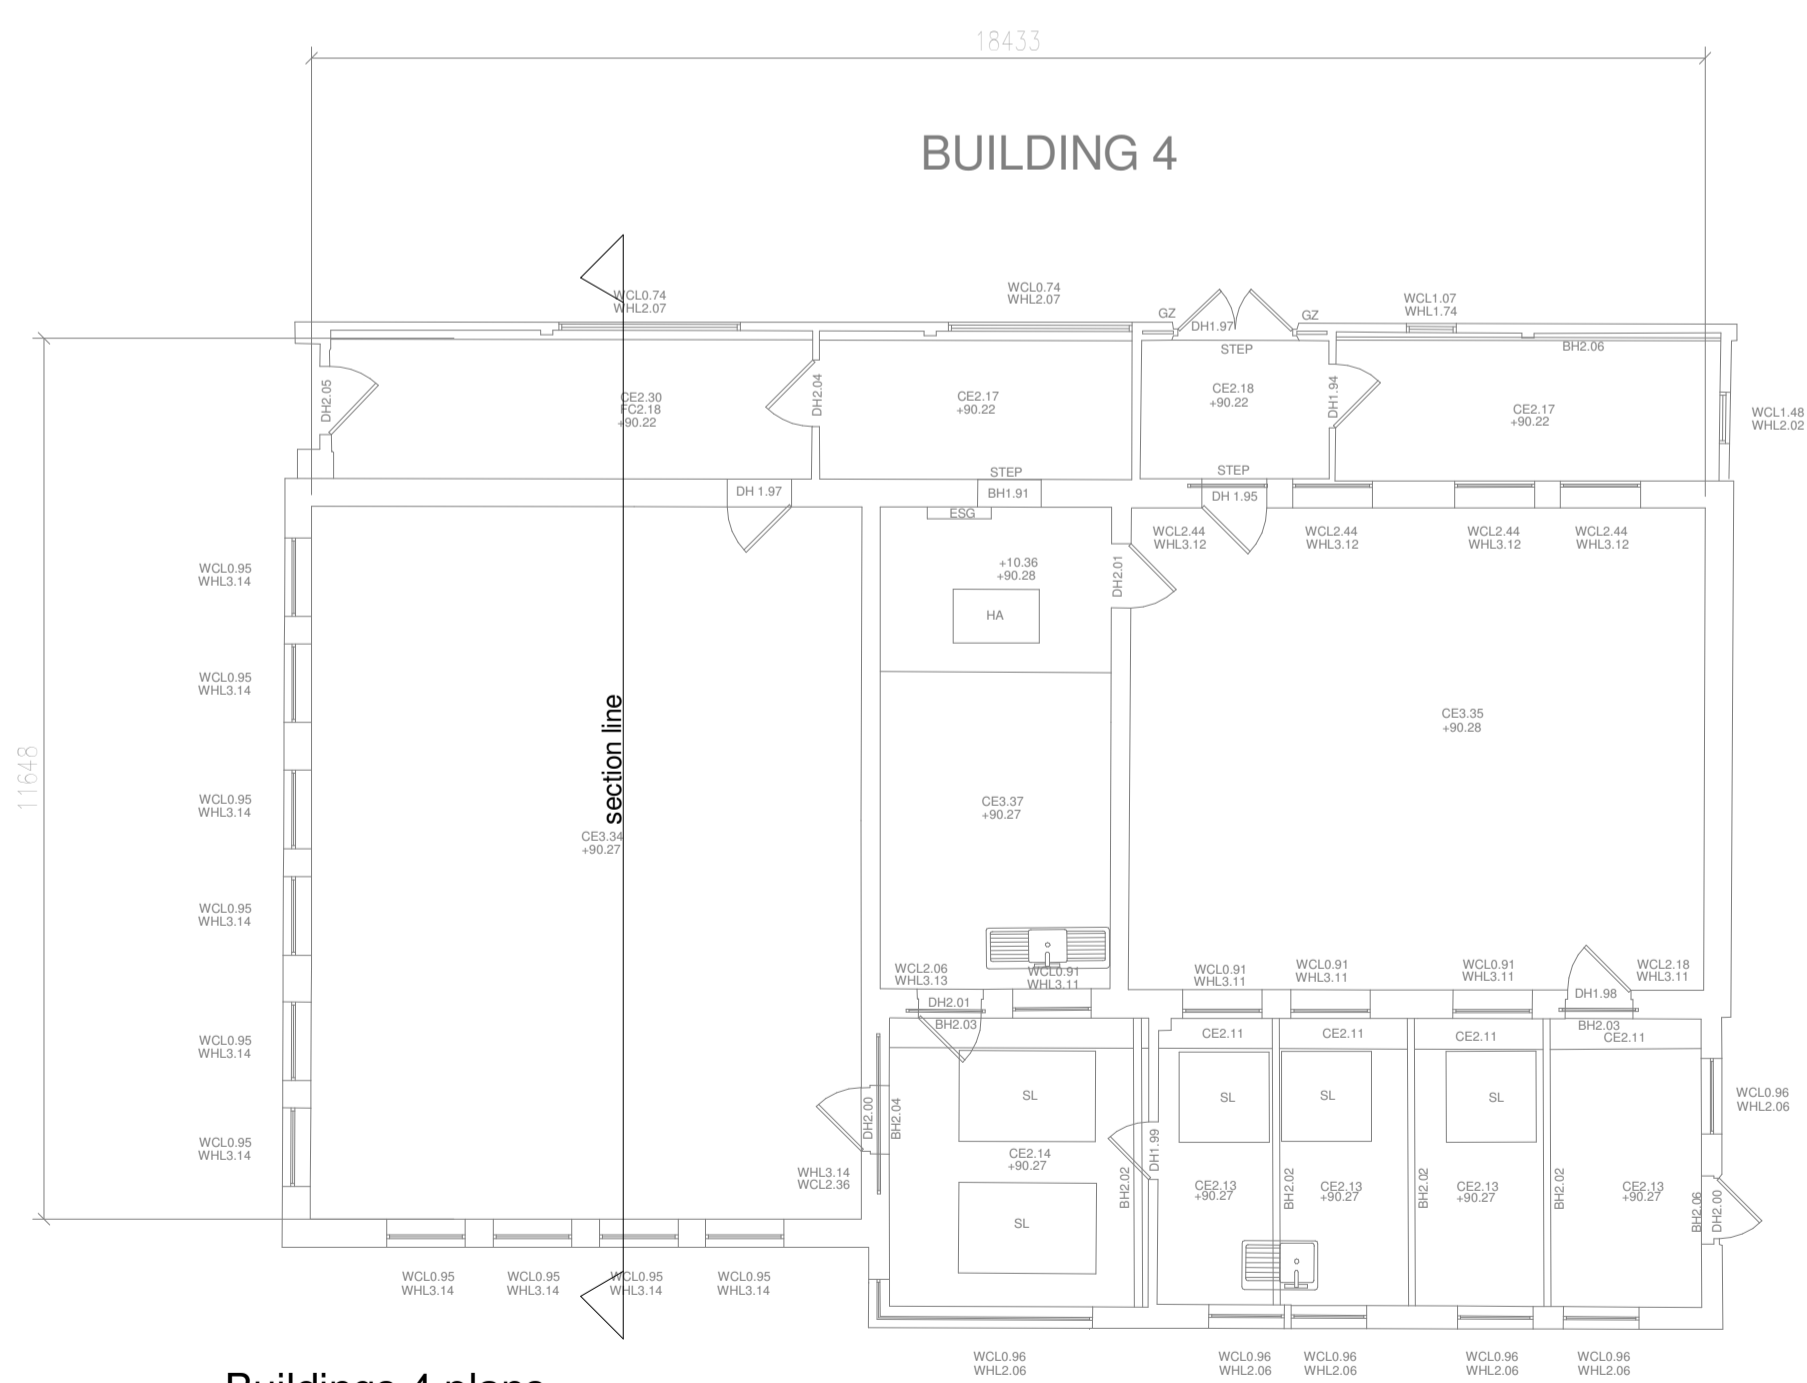

Buildings 4 plans  
1 : 100

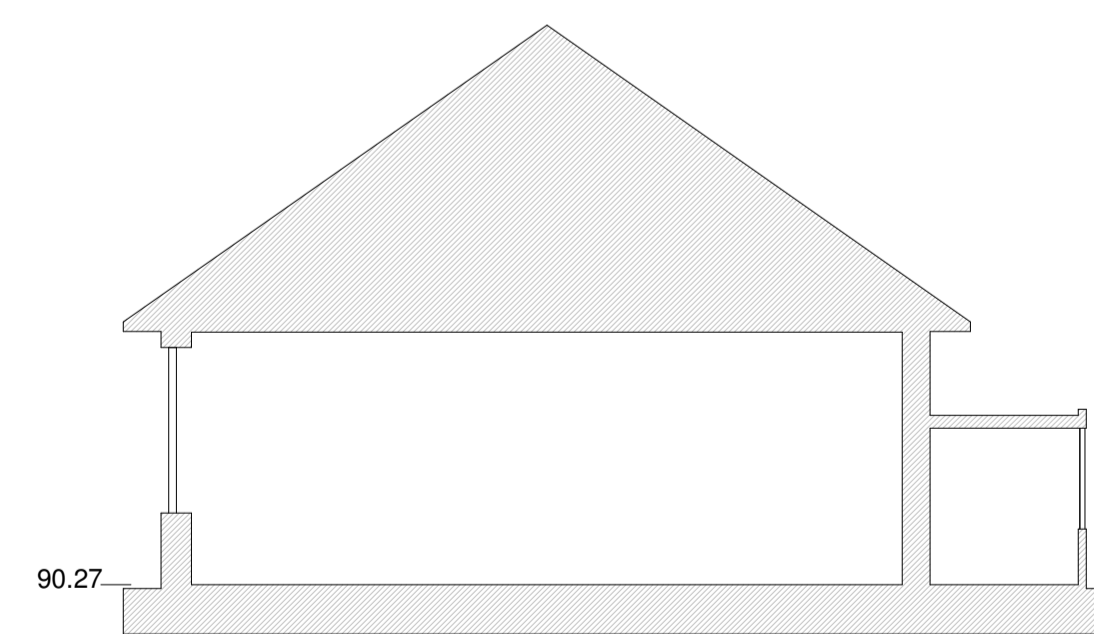

Buildings 4 section  
1 : 100

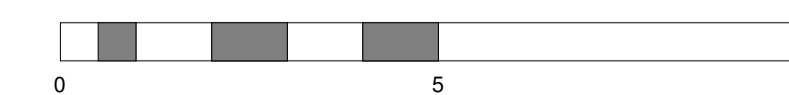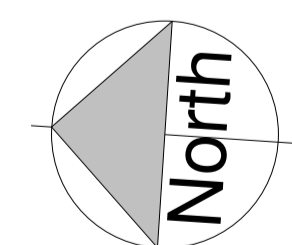

REV	AMENDMENTS	DATE
DRAWN BY		DATE
Author		03/02/22
SCALE (@ A1)		PROJECT NUMBER
1 : 100		Project Number
CHECKED BY		APPROVED
Checker		
TITLE		
Building 4 floor plans, section and location		
PROJECT		
Walden School, Saffron Walden		
DRAWING NUMBER		
21 0037-319		





Chase New Homes  
 Jasmine House  
 8 Parkway  
 Welwyn Garden City  
 AL8 6HG

Tel: 01707 660 660


*The Excitement is Building*

NOTES



ELEVATION 1  
 DATUM 88.00m

west elevation  
 Buildings 4 elevations 1 and 2  
 1 : 100

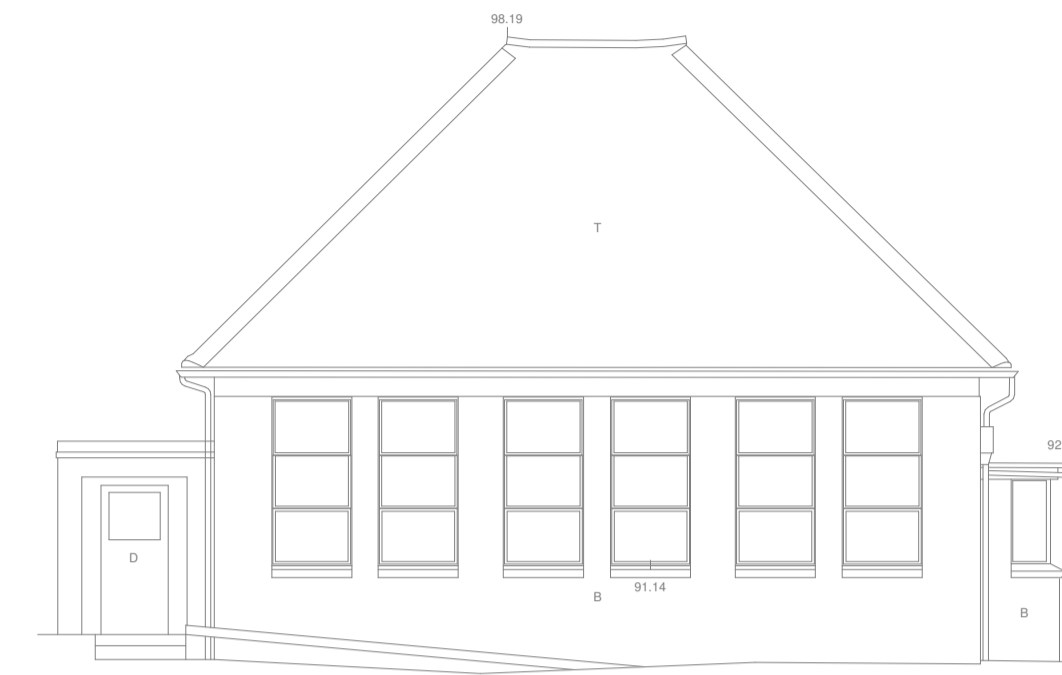


ELEVATION 2  
 DATUM 88.00m

south elevation




ELEVATION 3  
 DATUM 88.00m

east elevation  
 Buildings 4 elevations 3 and 4  
 1 : 100

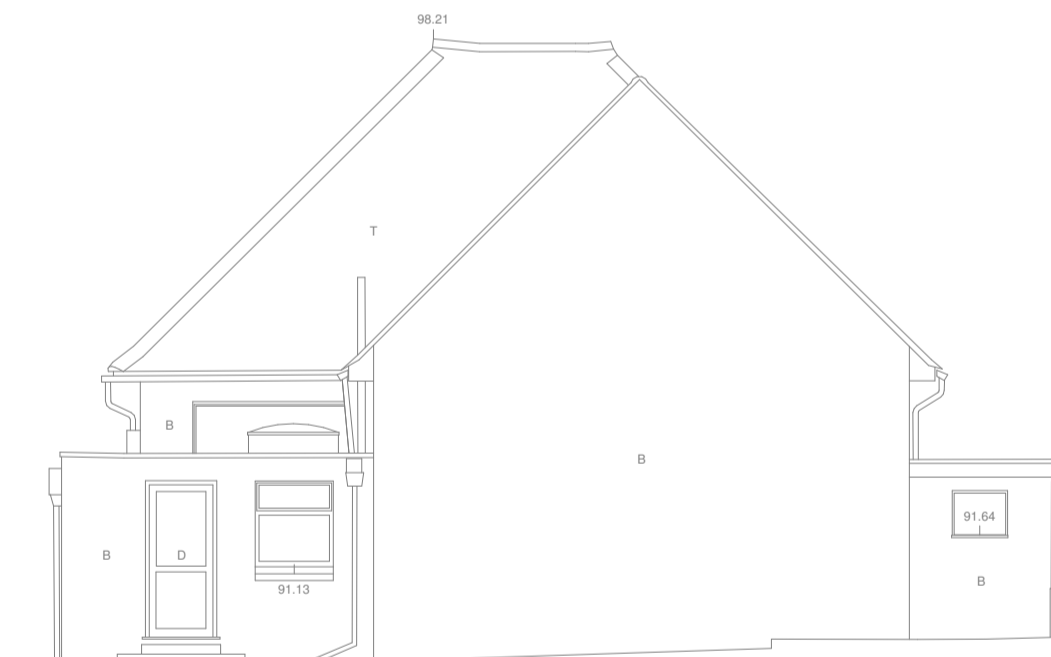

ELEVATION 4  
 DATUM 88.00m

north elevation

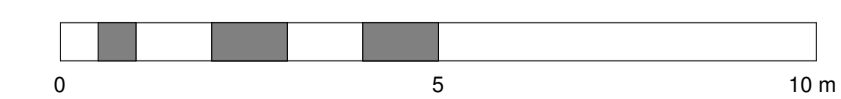

REV	AMENDMENTS	DATE
DRAWN BY		DATE
Author		03/02/22
SCALE (@ A1)		PROJECT NUMBER
1 : 100		Project Number
CHECKED BY		APPROVED
Checker		
TITLE		
Building 4 elevations		
PROJECT		
Walden School, Saffron Walden		
DRAWING NUMBER		
21 0037-320		






Chase New Homes  
Jasmine House  
8 Parkway  
Welwyn Garden City  
AL8 6HG


Tel: 01707 660 660

*The Excitement is Building*

NOTES

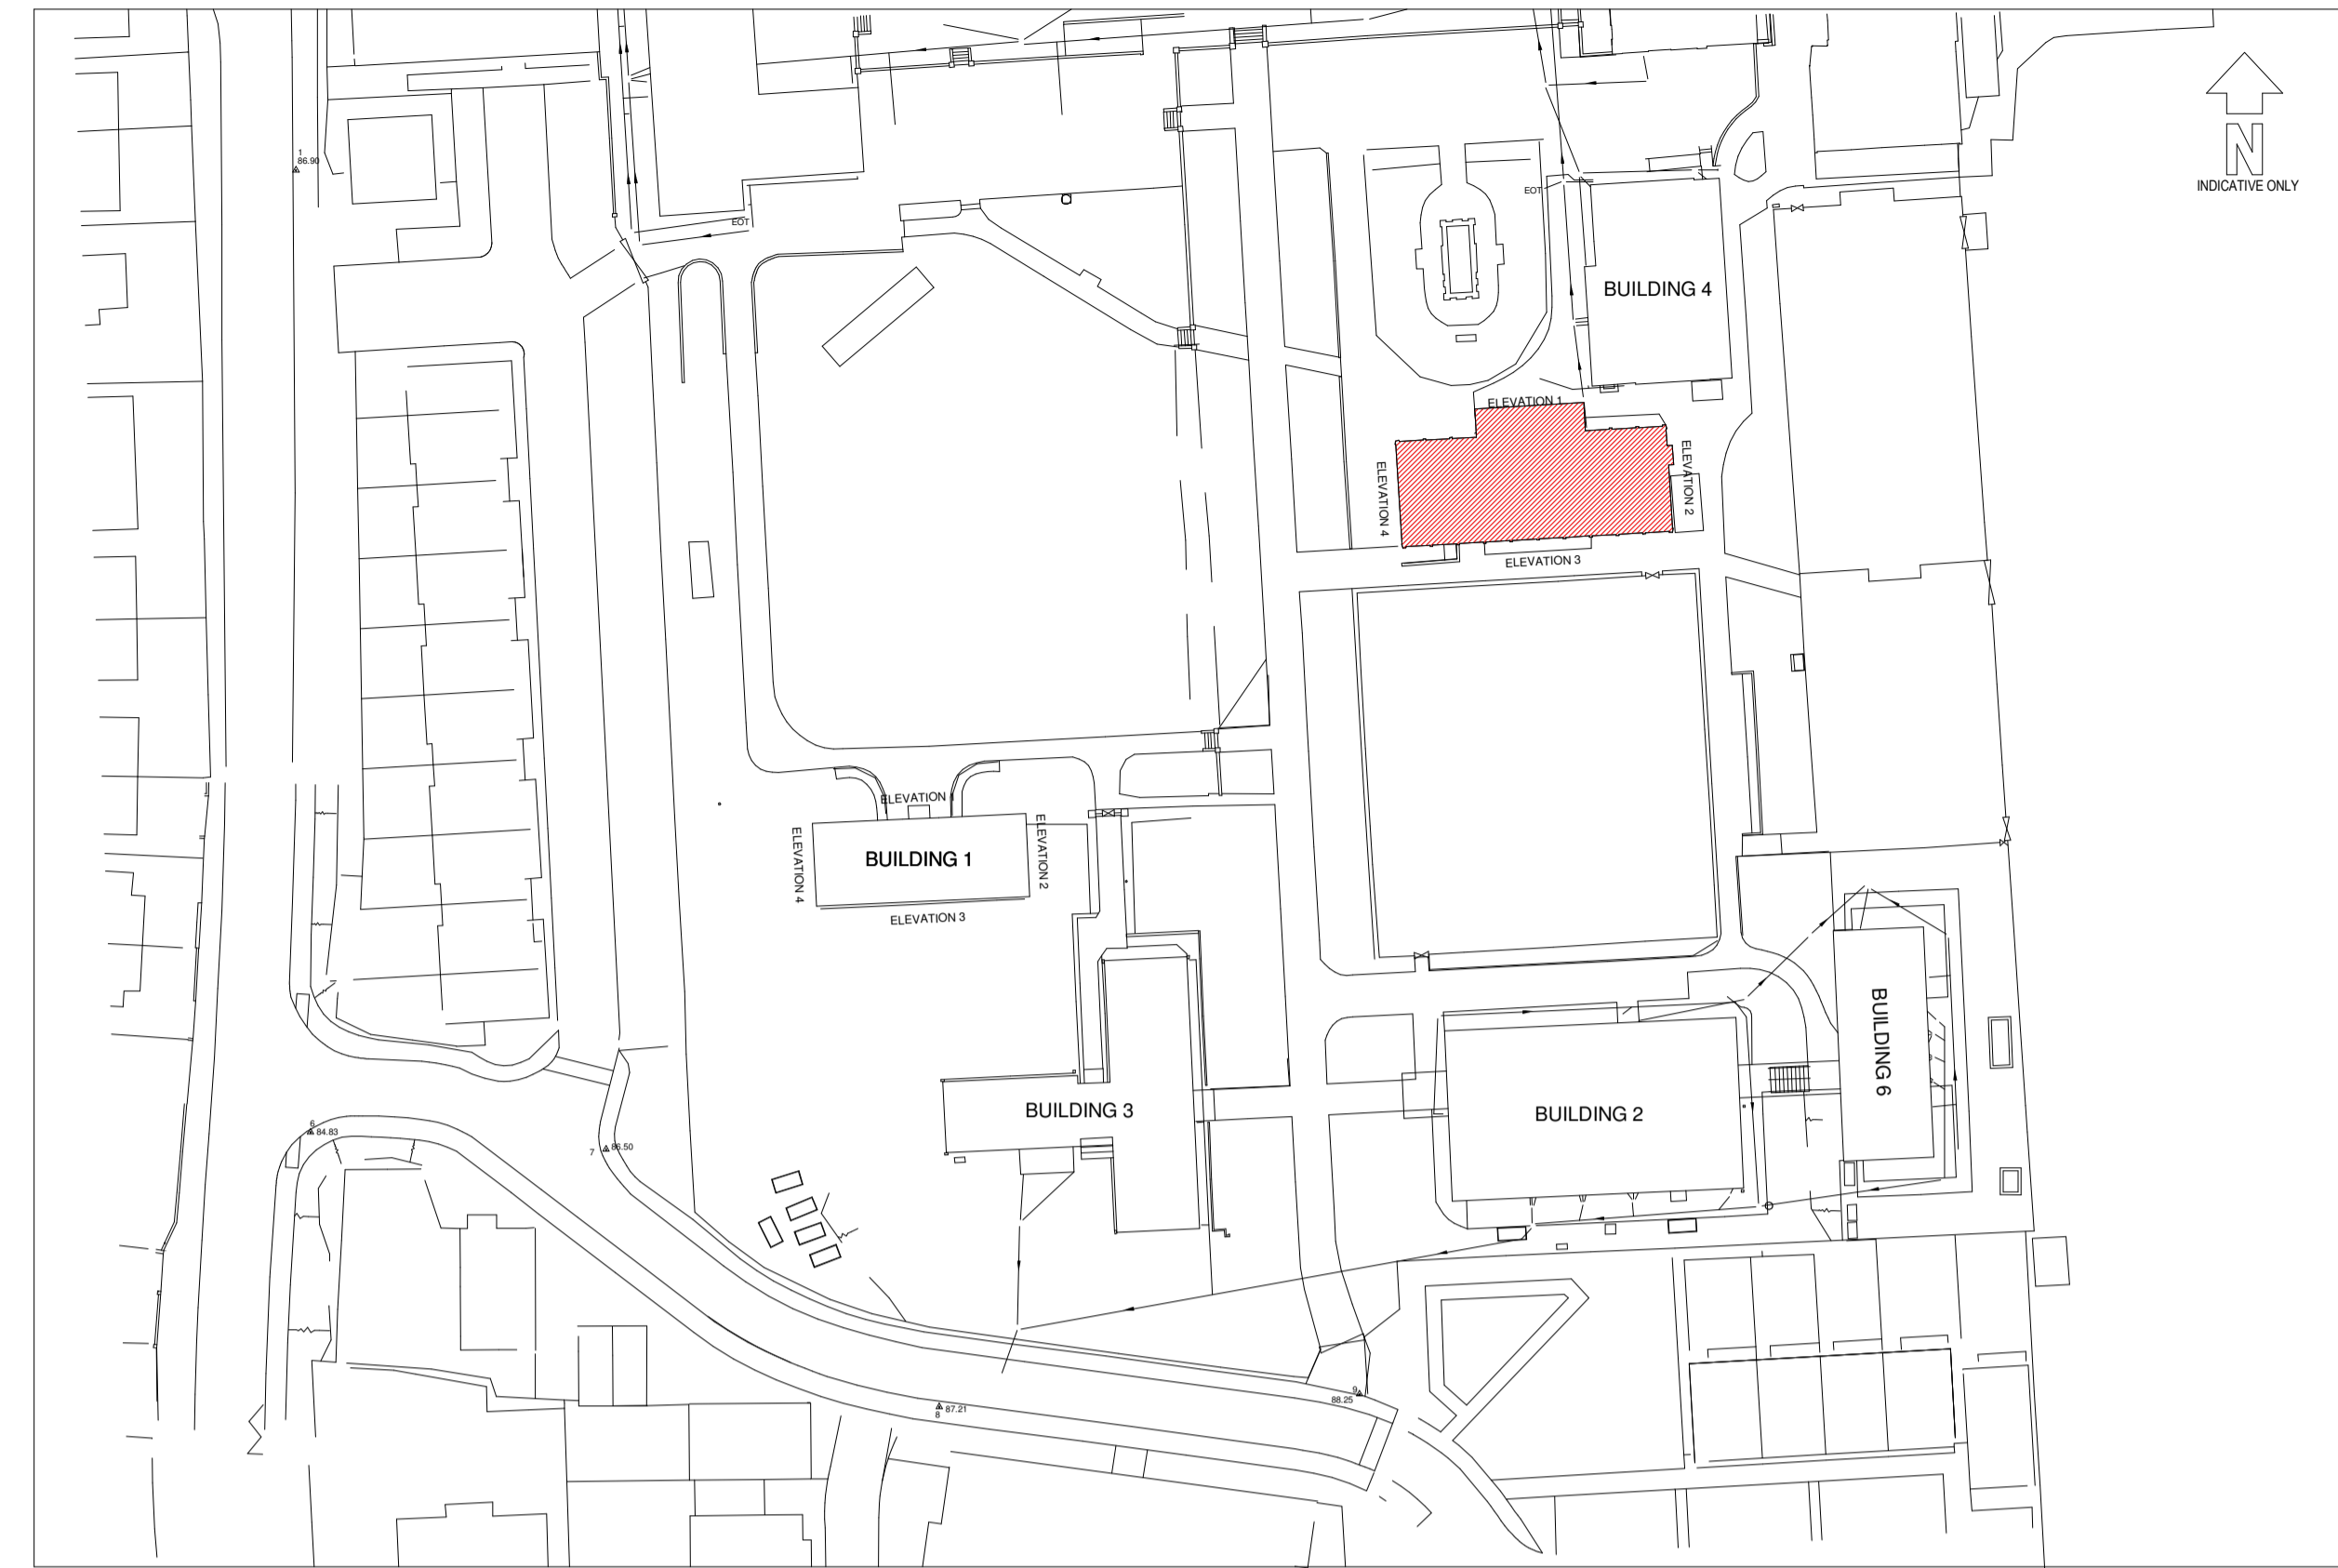


LOCATION PLAN (N.T.S.)

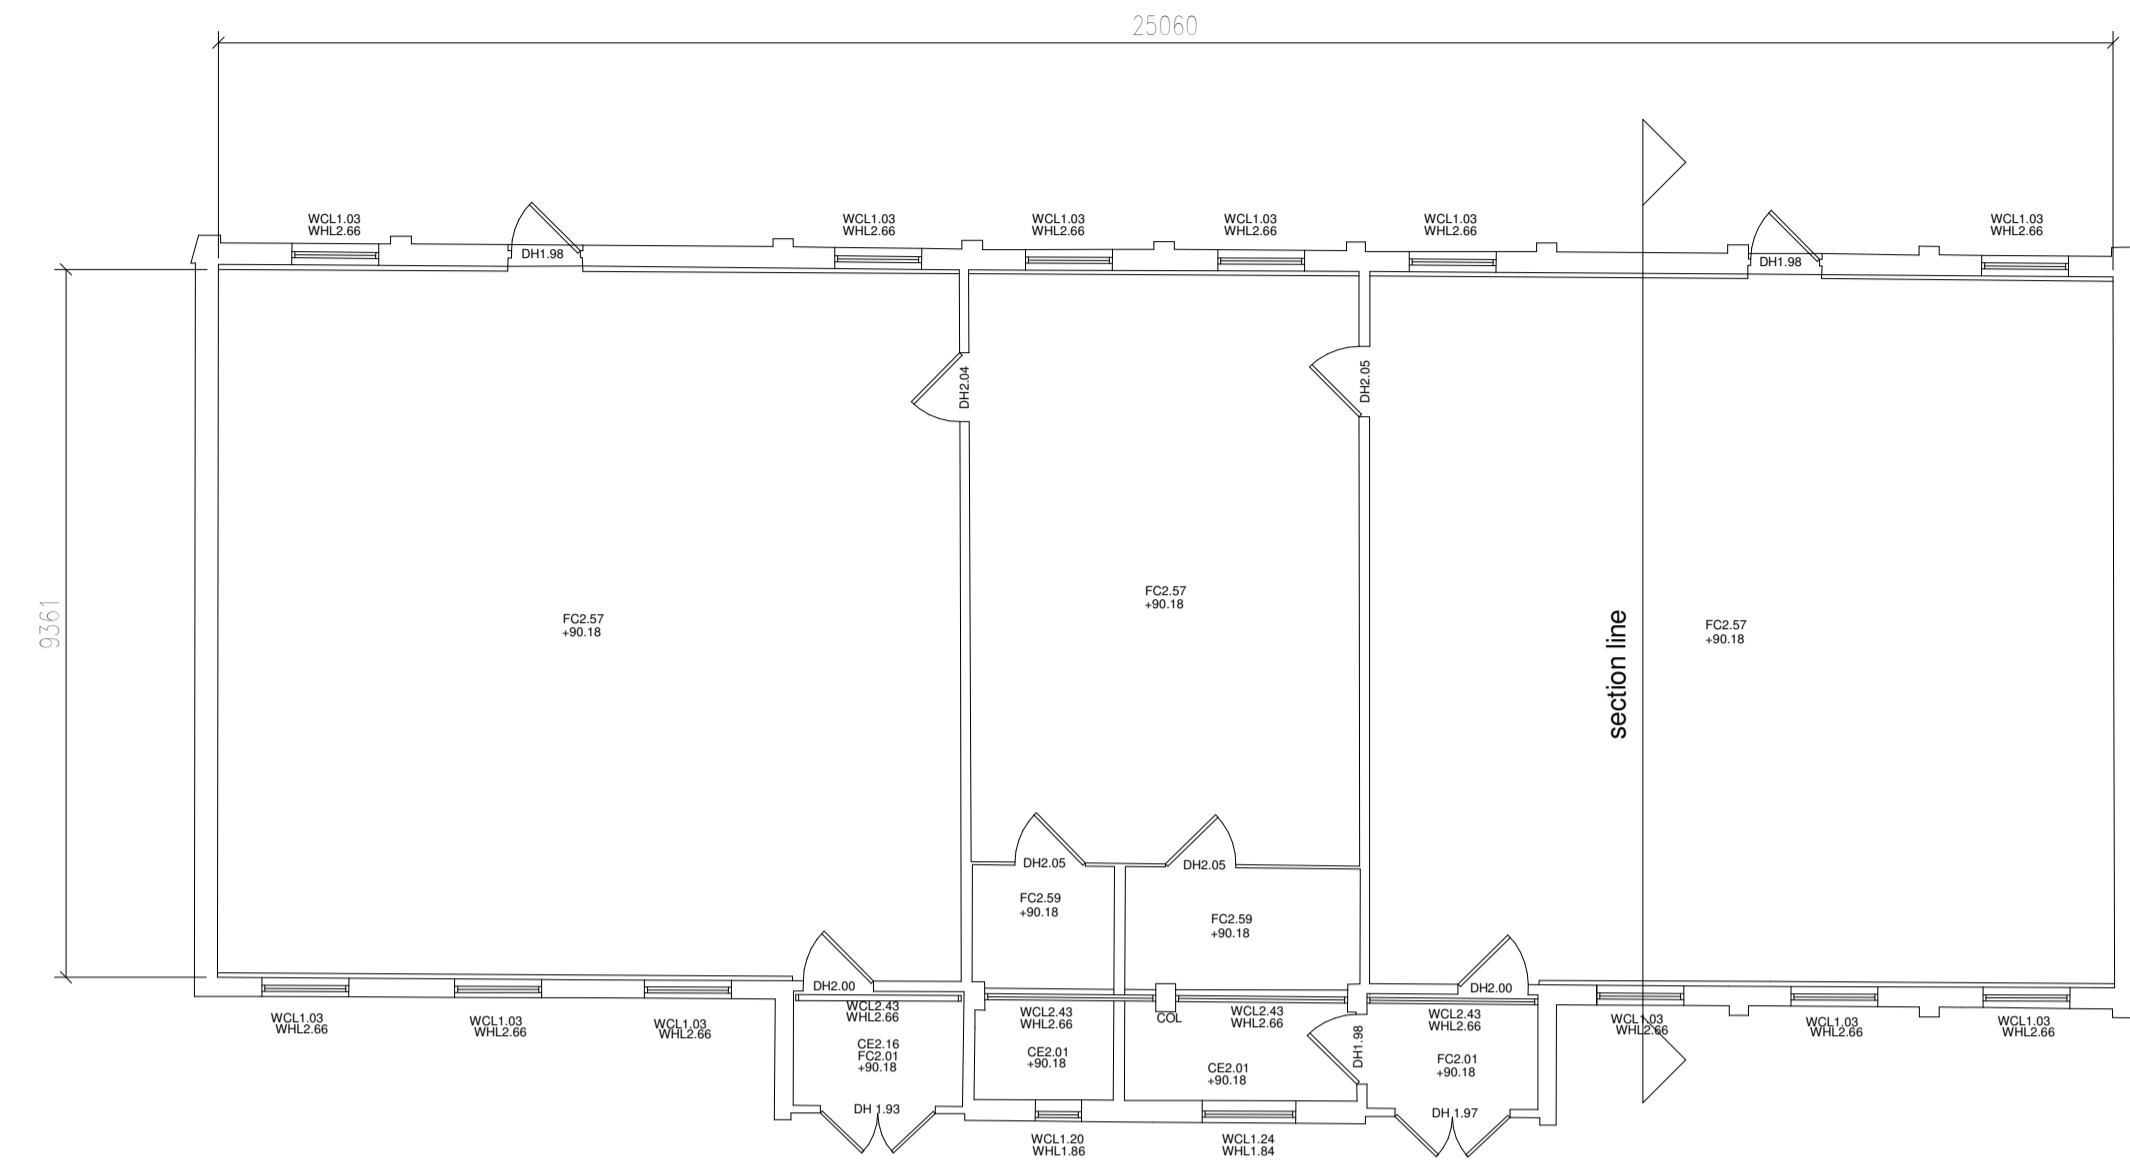


Buildings 5 plans  
1 : 100


**BUILDING 5**

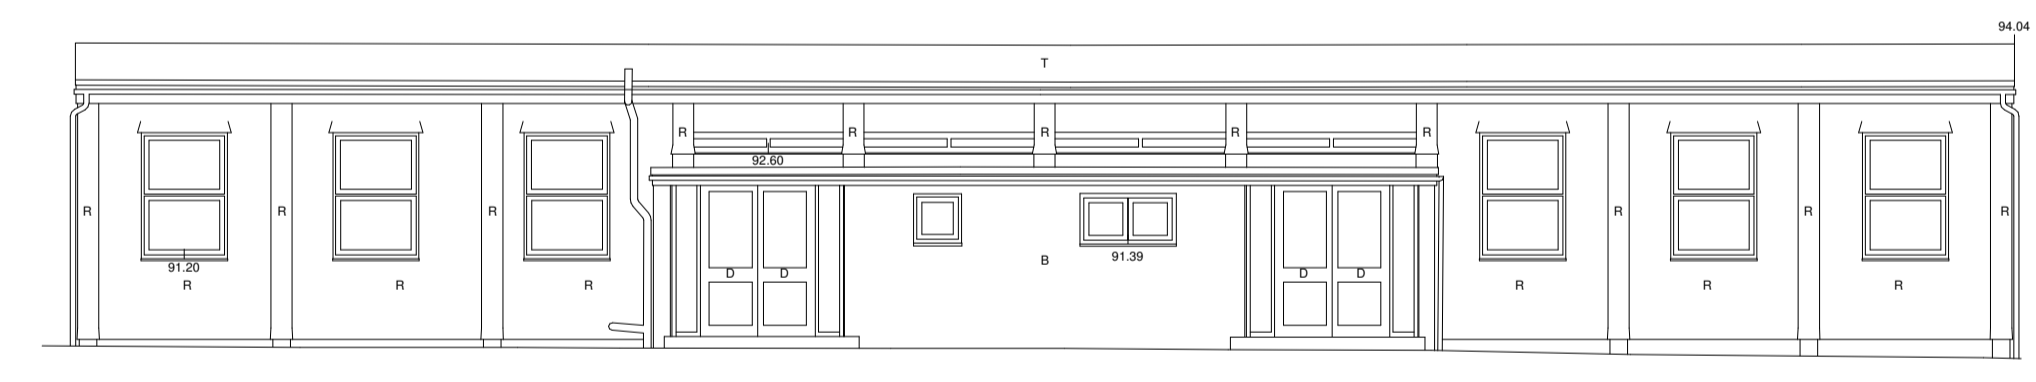


north elevation  
ELEVATION 1  
DATUM 88.00m

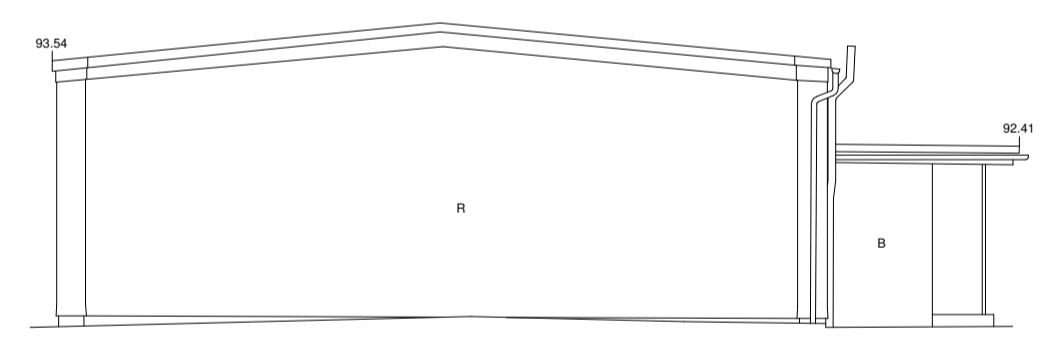


east elevation  
ELEVATION 2  
DATUM 88.00m

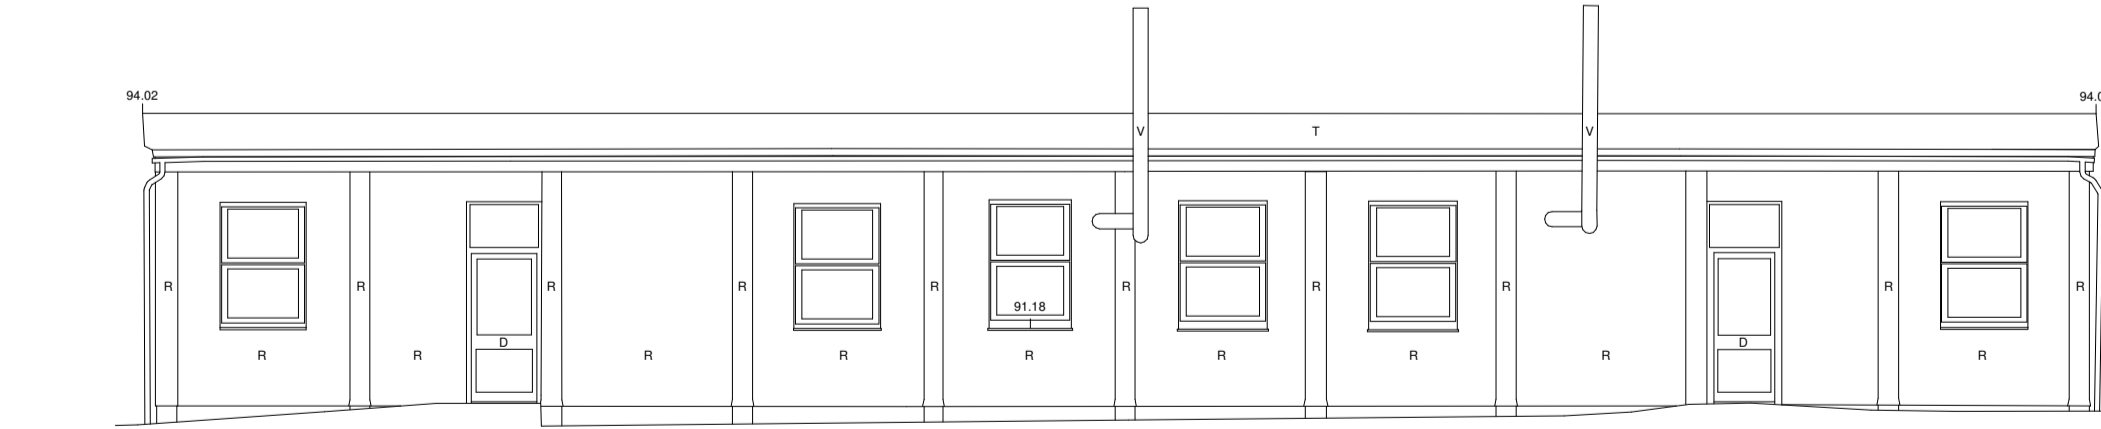

south elevation  
ELEVATION 3  
DATUM 88.00m


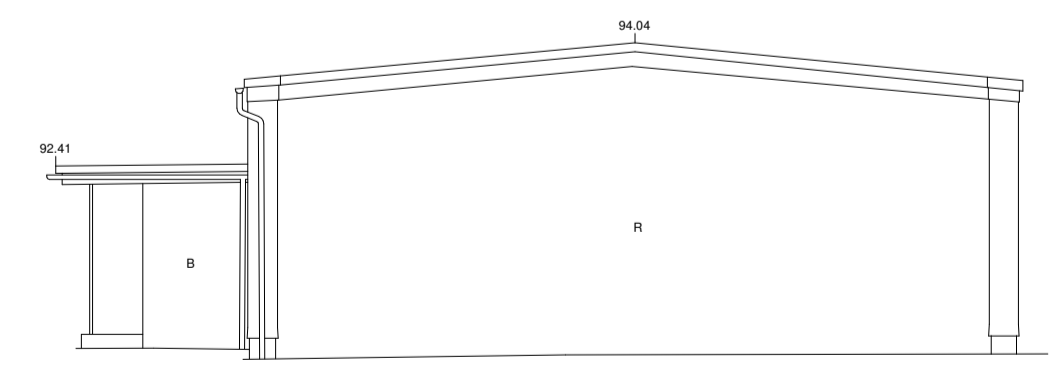


west elevation  
ELEVATION 4  
DATUM 88.00m

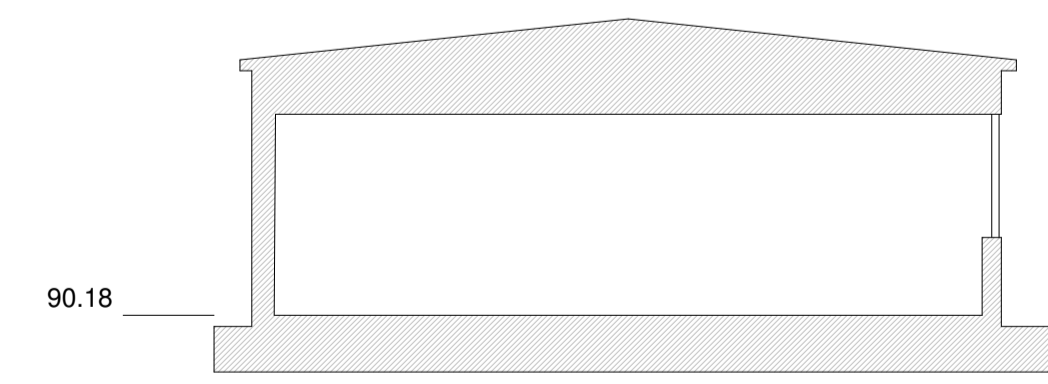

Buildings 5 section  
1 : 100

Buildings 5 elevations  
1 : 100

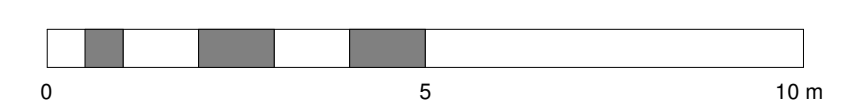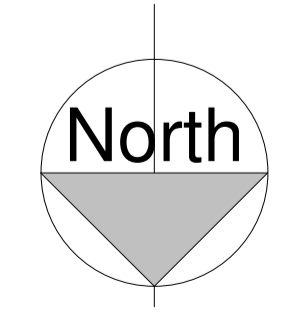

REV	AMENDMENTS	DATE
DRAWN BY		DATE
Author		03/02/22
SCALE (@ A1)		PROJECT NUMBER
1 : 100		Project Number
CHECKED BY		APPROVED
Checker		
TITLE		
Buildings 5 plans, section and elevations		
PROJECT		
Walden School, Saffron Walden		
DRAWING NUMBER		
21 0037-322		

10/03/2022 16:05:16