




GROUND FLOOR PLAN

- UNIT 10**
2 FLOORS @ 100 sq m = 200 sq m / 2150 sq ft
- UNIT 11**
2 FLOORS @ 80 sq m = 160 sq m / 1722 sq ft
- UNIT 12**
2 FLOORS @ 107.5 sq m = 215 sq m / 2300 sq ft
- UNIT 13**
2 FLOORS @ 70 sq m = 140 sq m / 1500 sq ft
- UNIT 14**
2 FLOORS @ 70 sq m = 140 sq m / 1500 sq ft
- UNIT 15**
2 FLOORS @ 107.5 sq m = 215 sq m / 2300 sq ft
- UNIT 16**
2 FLOORS @ 80 sq m = 160 sq m / 1722 sq ft
- UNIT 17**
2 FLOORS @ 100 sq m = 200 sq m / 2150 sq ft

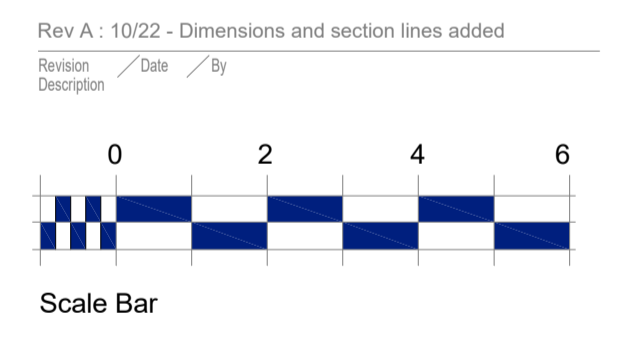

ANTHONY JANE
ARCHITECTURE & INTERIORS
1A Eves Corner, Danbury, ESSEX, CM3 4QF
E: technical@anthonyjane.com

Project	CANFIELD MOAT HIGH CROSS LANE WEST LITTLE CANFIELD CM6 1TD
Client	Mr ANDREW SMITH
Drawing	PROPOSED UNITS 10-17 GROUND FLOOR PLAN
Drawing Use	Date Mar 2022
Information	Scale 1:100 @ A1
Drawing number	10949/A1/22
Rev	A