




EAST ELEVATION
BUILDING 15

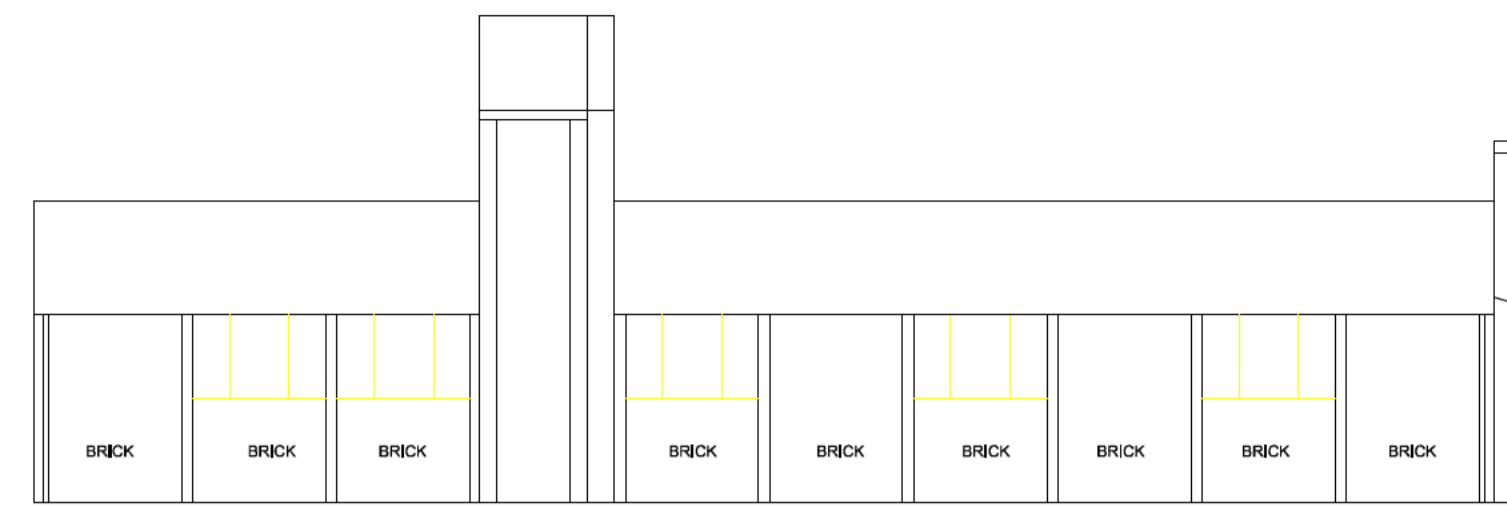


WEST ELEVATION
BUILDING 15

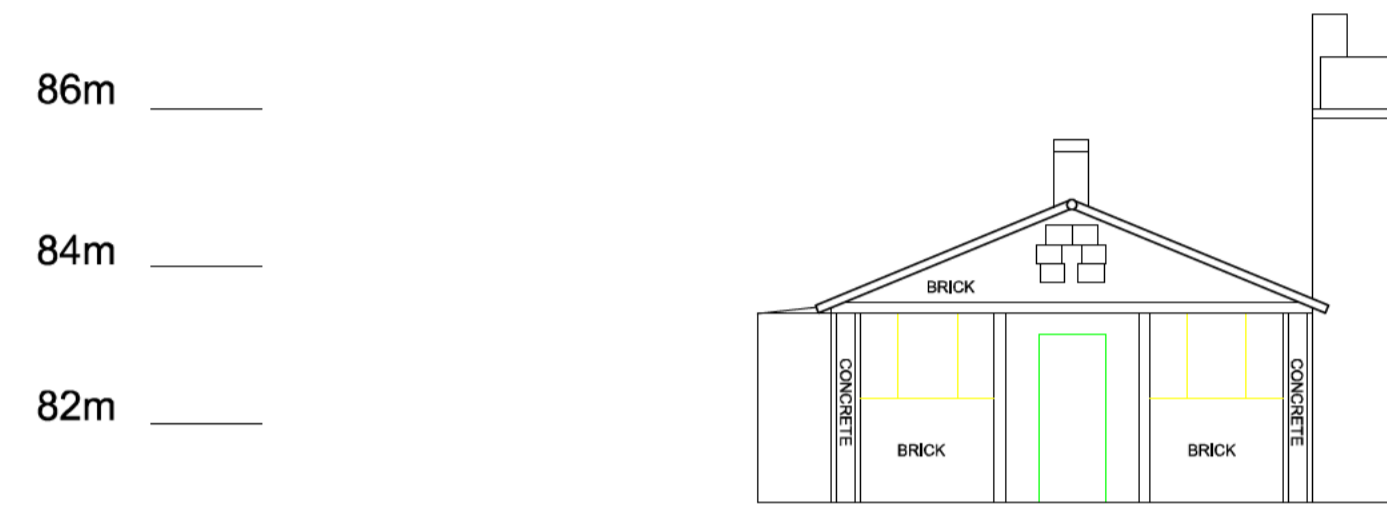


NORTH ELEVATION
BUILDING 15

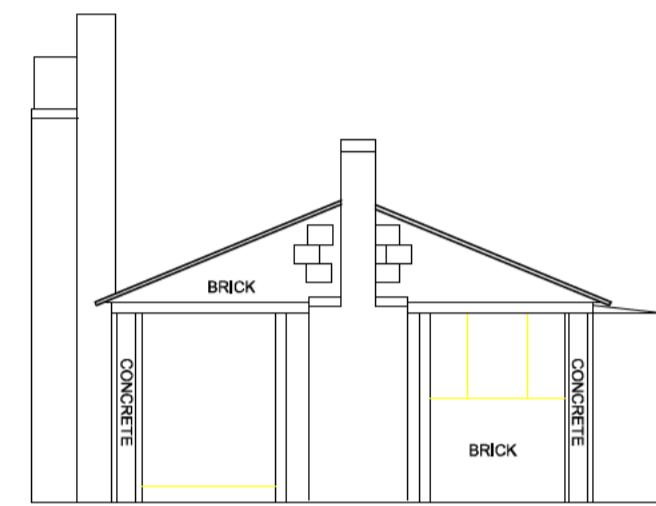


SOUTH ELEVATION
BUILDING 15

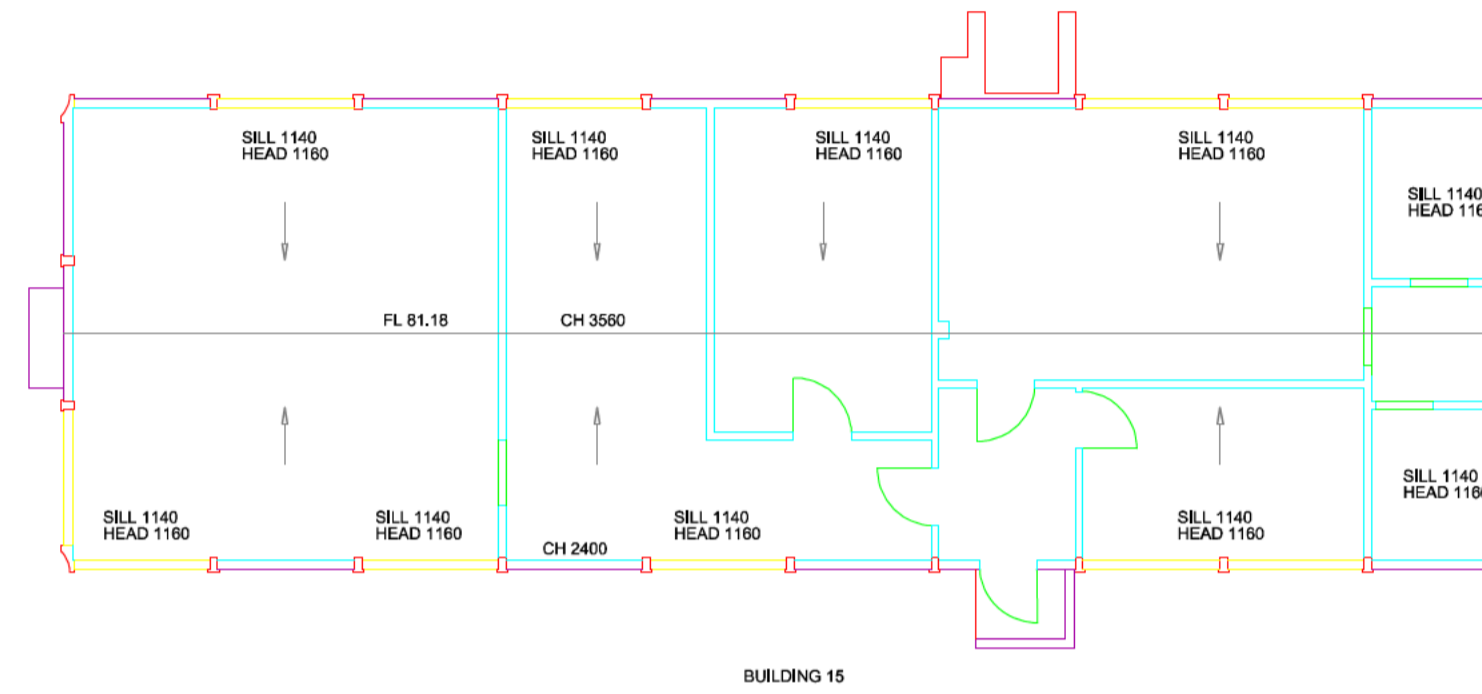


BUILDING 15

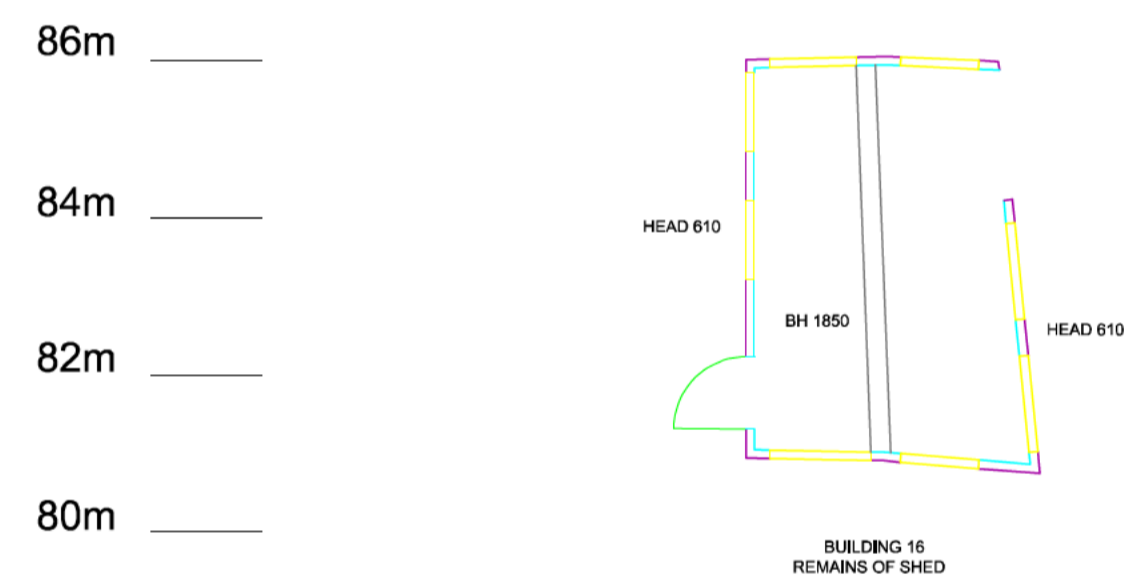


BUILDING 16
REMAINS OF SHED

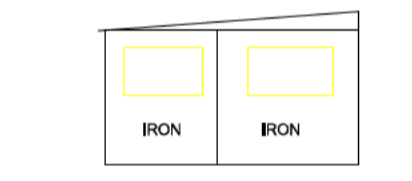


NORTH ELEVATION
BUILDING 16

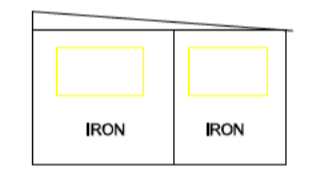

SOUTH ELEVATION
BUILDING 16


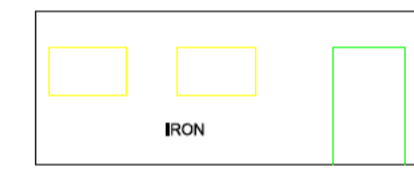


WEST ELEVATION
BUILDING 16

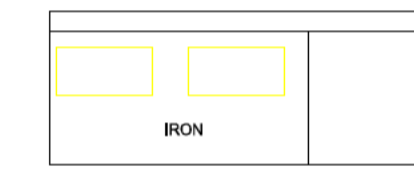


EAST ELEVATION
BUILDING 16

FLOOR LEVEL (M)	FL **** / + *.**
CEILING HEIGHT (MM)	CH ****
FALSE CEILING (MM)	FH ****
SILL HEIGHT (MM)	SILL ****
HEAD HEIGHT (MM)	HEAD ****
BEAM HEIGHT (MM)	BH ****
DOOR HEIGHT (MM)	DH ****
RIDGE HEIGHT (MM)	RH ****
EAVE HEIGHT (MM)	EH ****

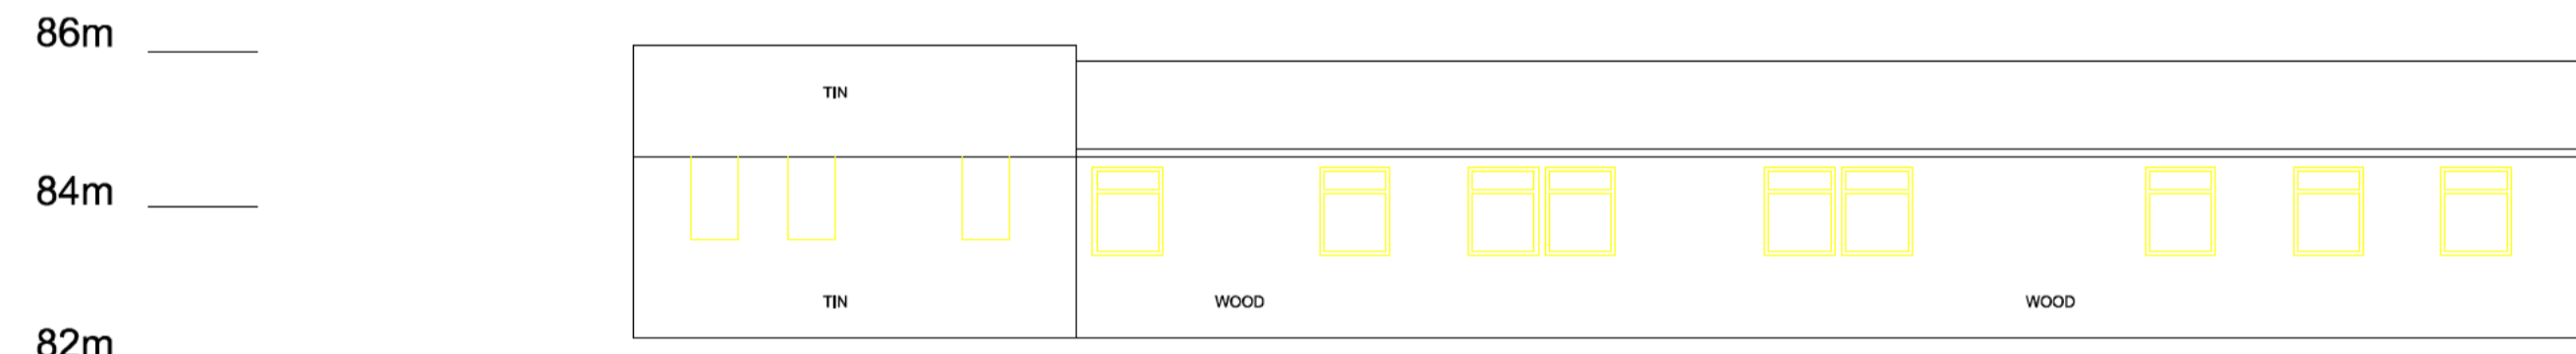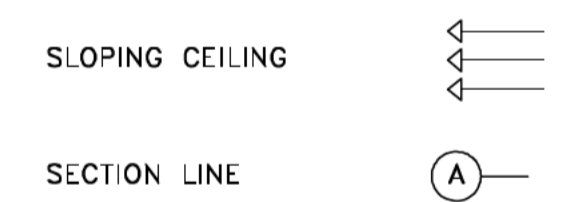


SOUTH ELEVATION
BUILDING 17

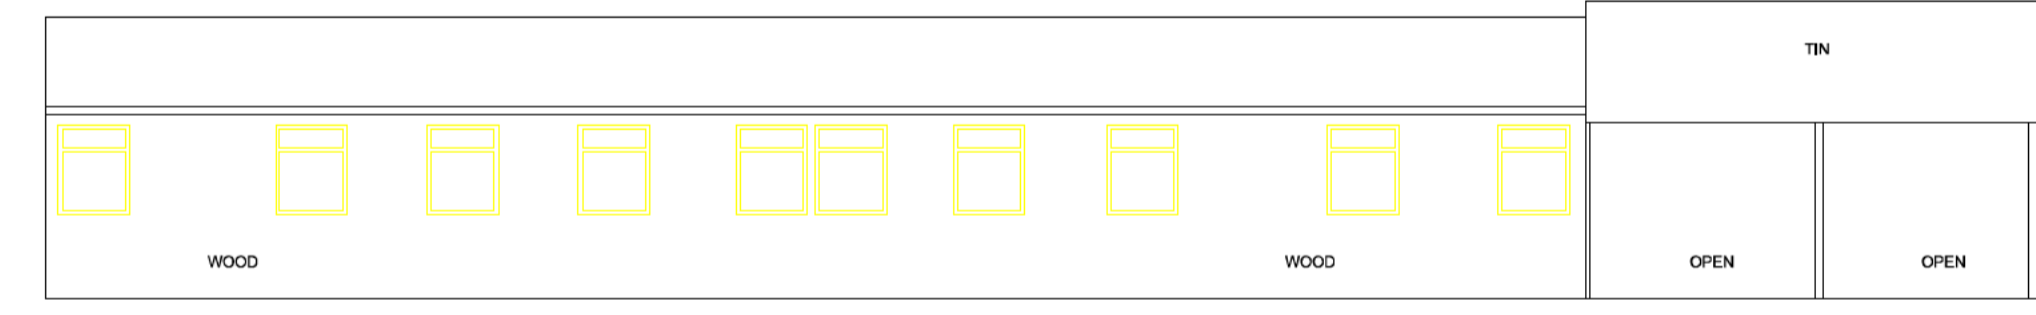


NORTH ELEVATION
BUILDING 17



EAST ELEVATION
BUILDING 17

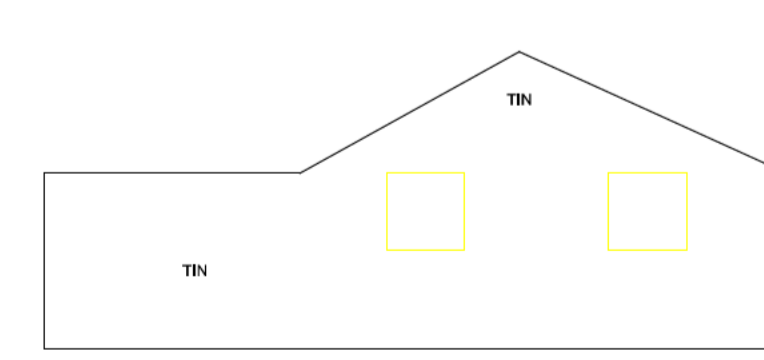

WEST ELEVATION
BUILDING 17

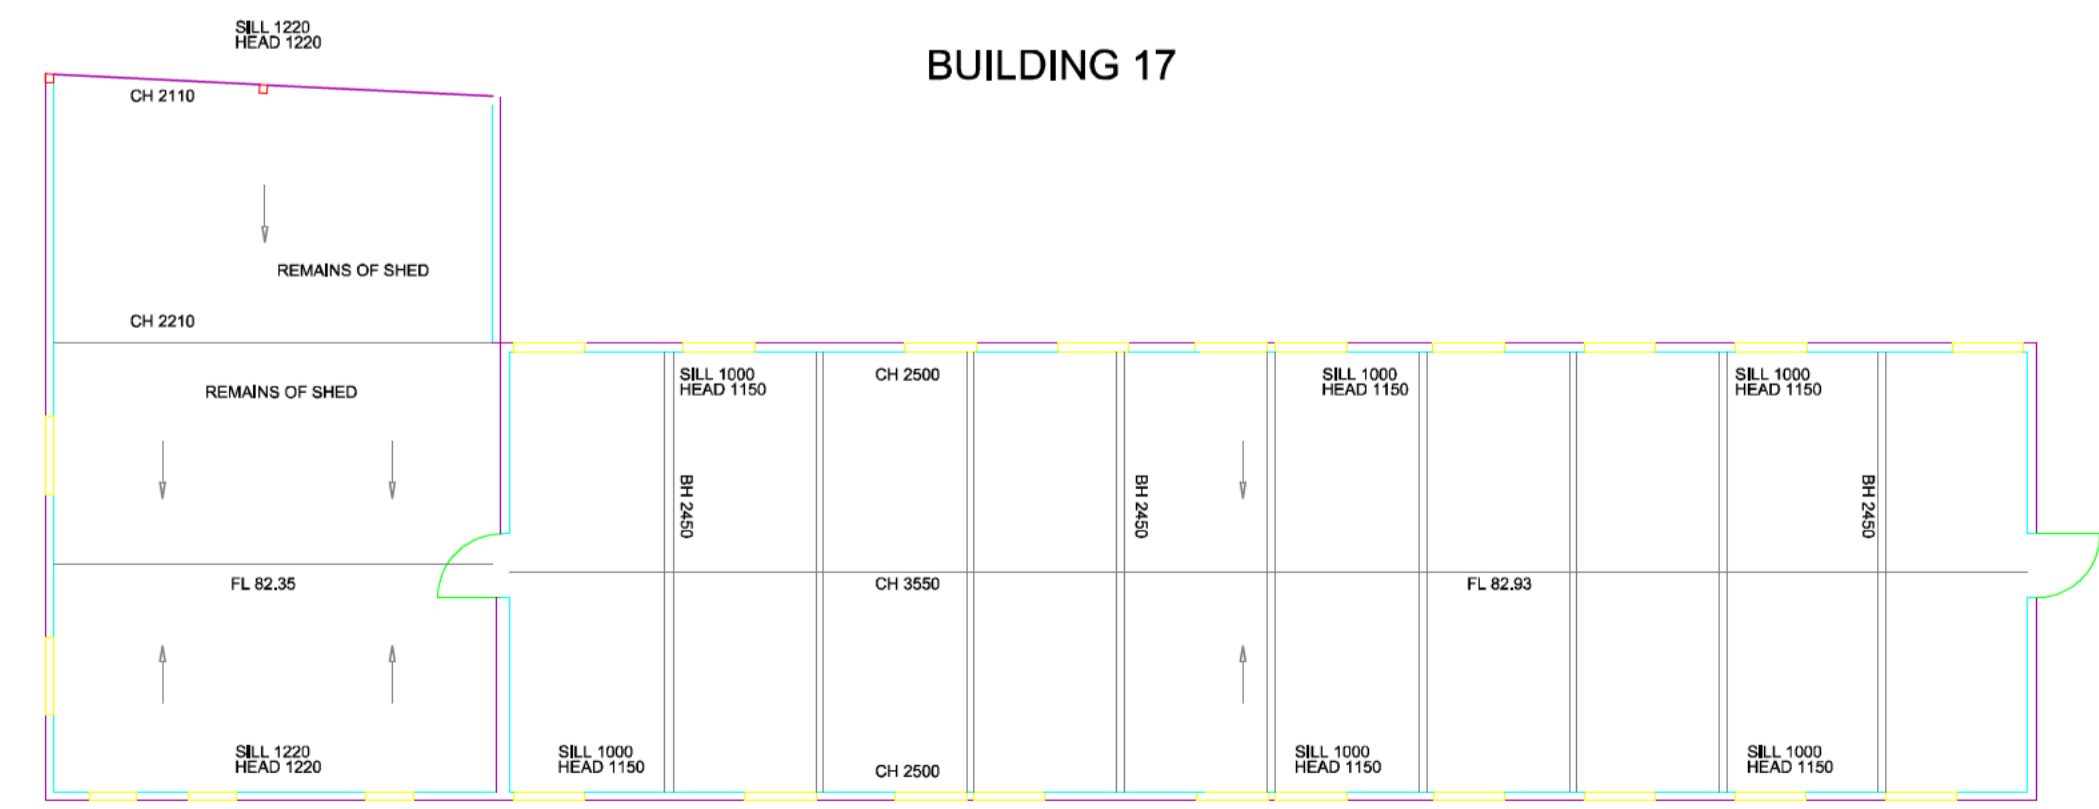

Drawn by:- TM Surveyed by:- TM Checked by:- JT

Date: March 2016
Scale:- 1:100
Drawing Number: ALS7335/100/06
Building surveys
Client: David Sargeant
Project: Hatfield Heath
Essex



Bowthorpe Hall,
Bowthorpe Hall Road,
Norwich, NR5 9AA
Tel: (01603) 749600
Fax: (01603) 734798
e-mail: mail@als-surveys.com
Website: www.als-surveys.com

86m