



NOTES
 This drawing is the copyright of RUA ©. All rights reserved.
 Ordnance Survey Data © Crown Copyright. All rights reserved. DO NOT scale from this drawing.
 Contractors, Sub Contractors and Suppliers are to check all relevant dimensions and levels of the site and building before commencing any shop drawings or building work. Any discrepancies should be recorded to the Architect.
 Where applicable this drawing is to be read in conjunction with the Consultants' drawings.




FRONT ELEVATION

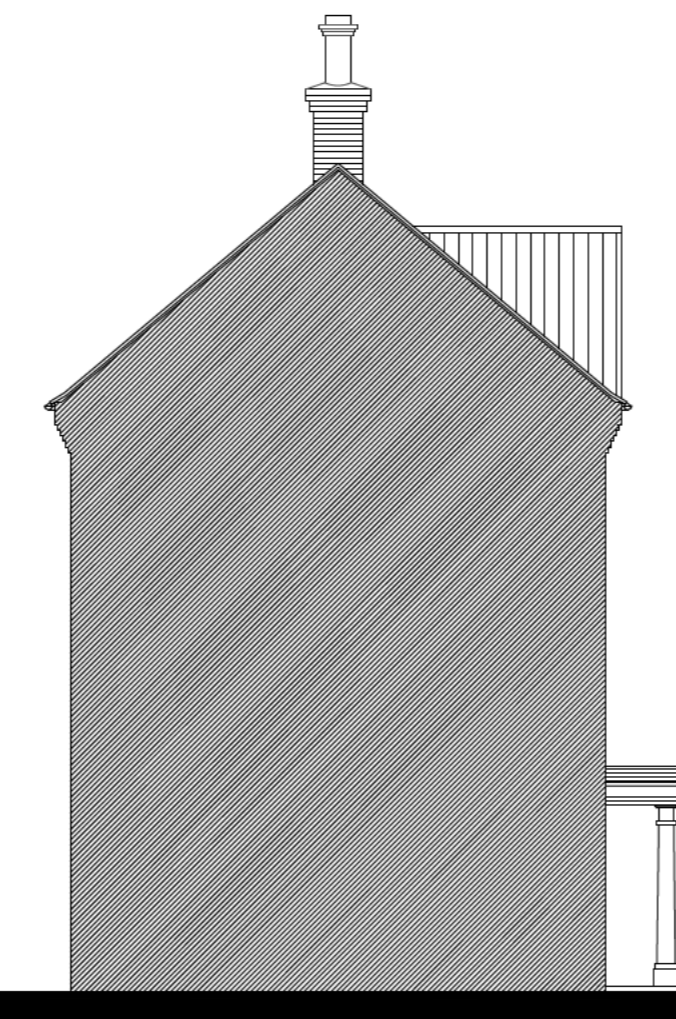

SIDE ELEVATION

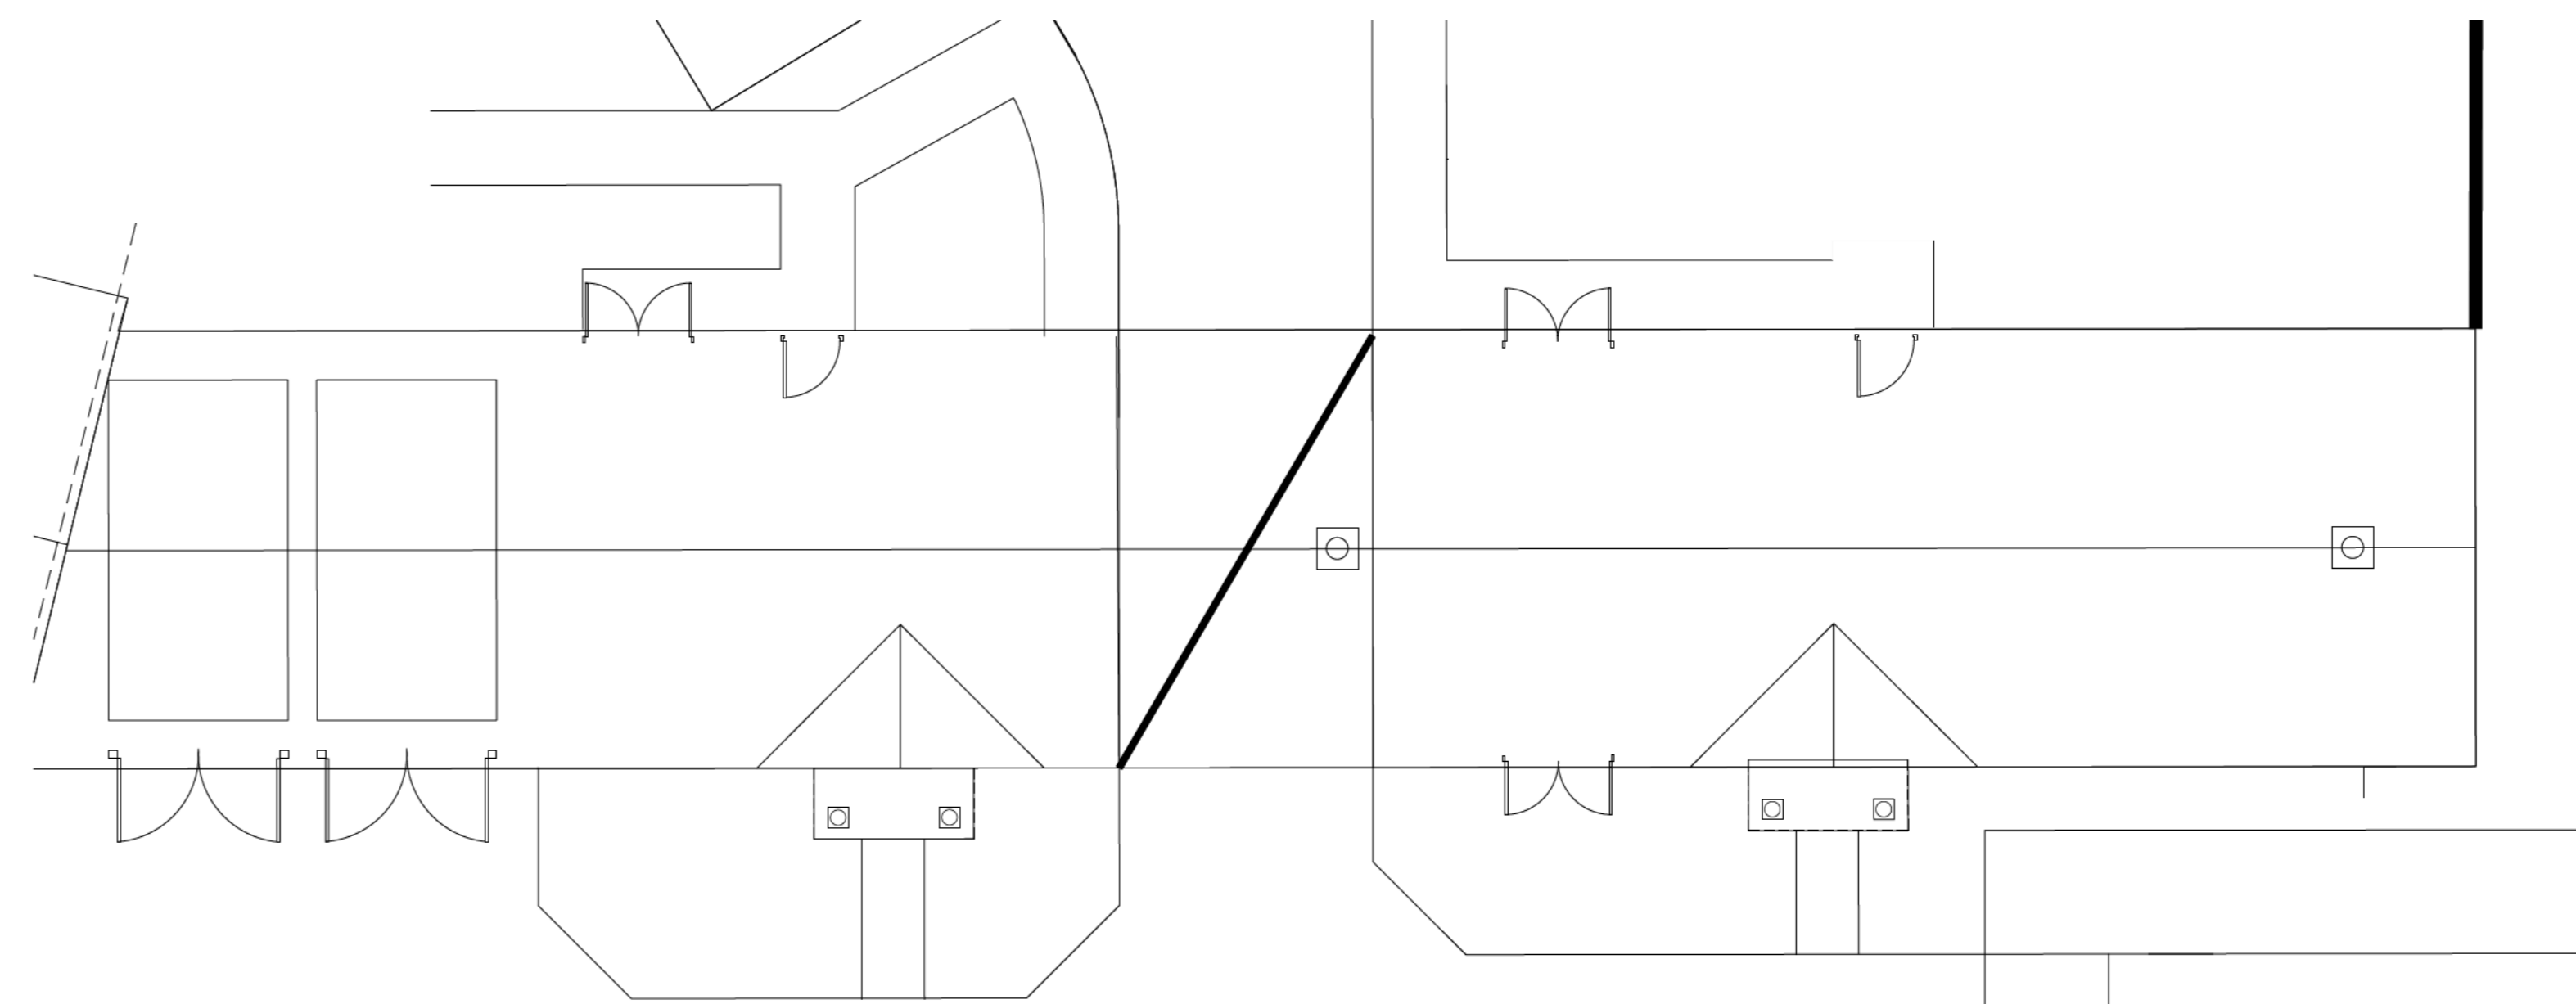


ROOF PLAN

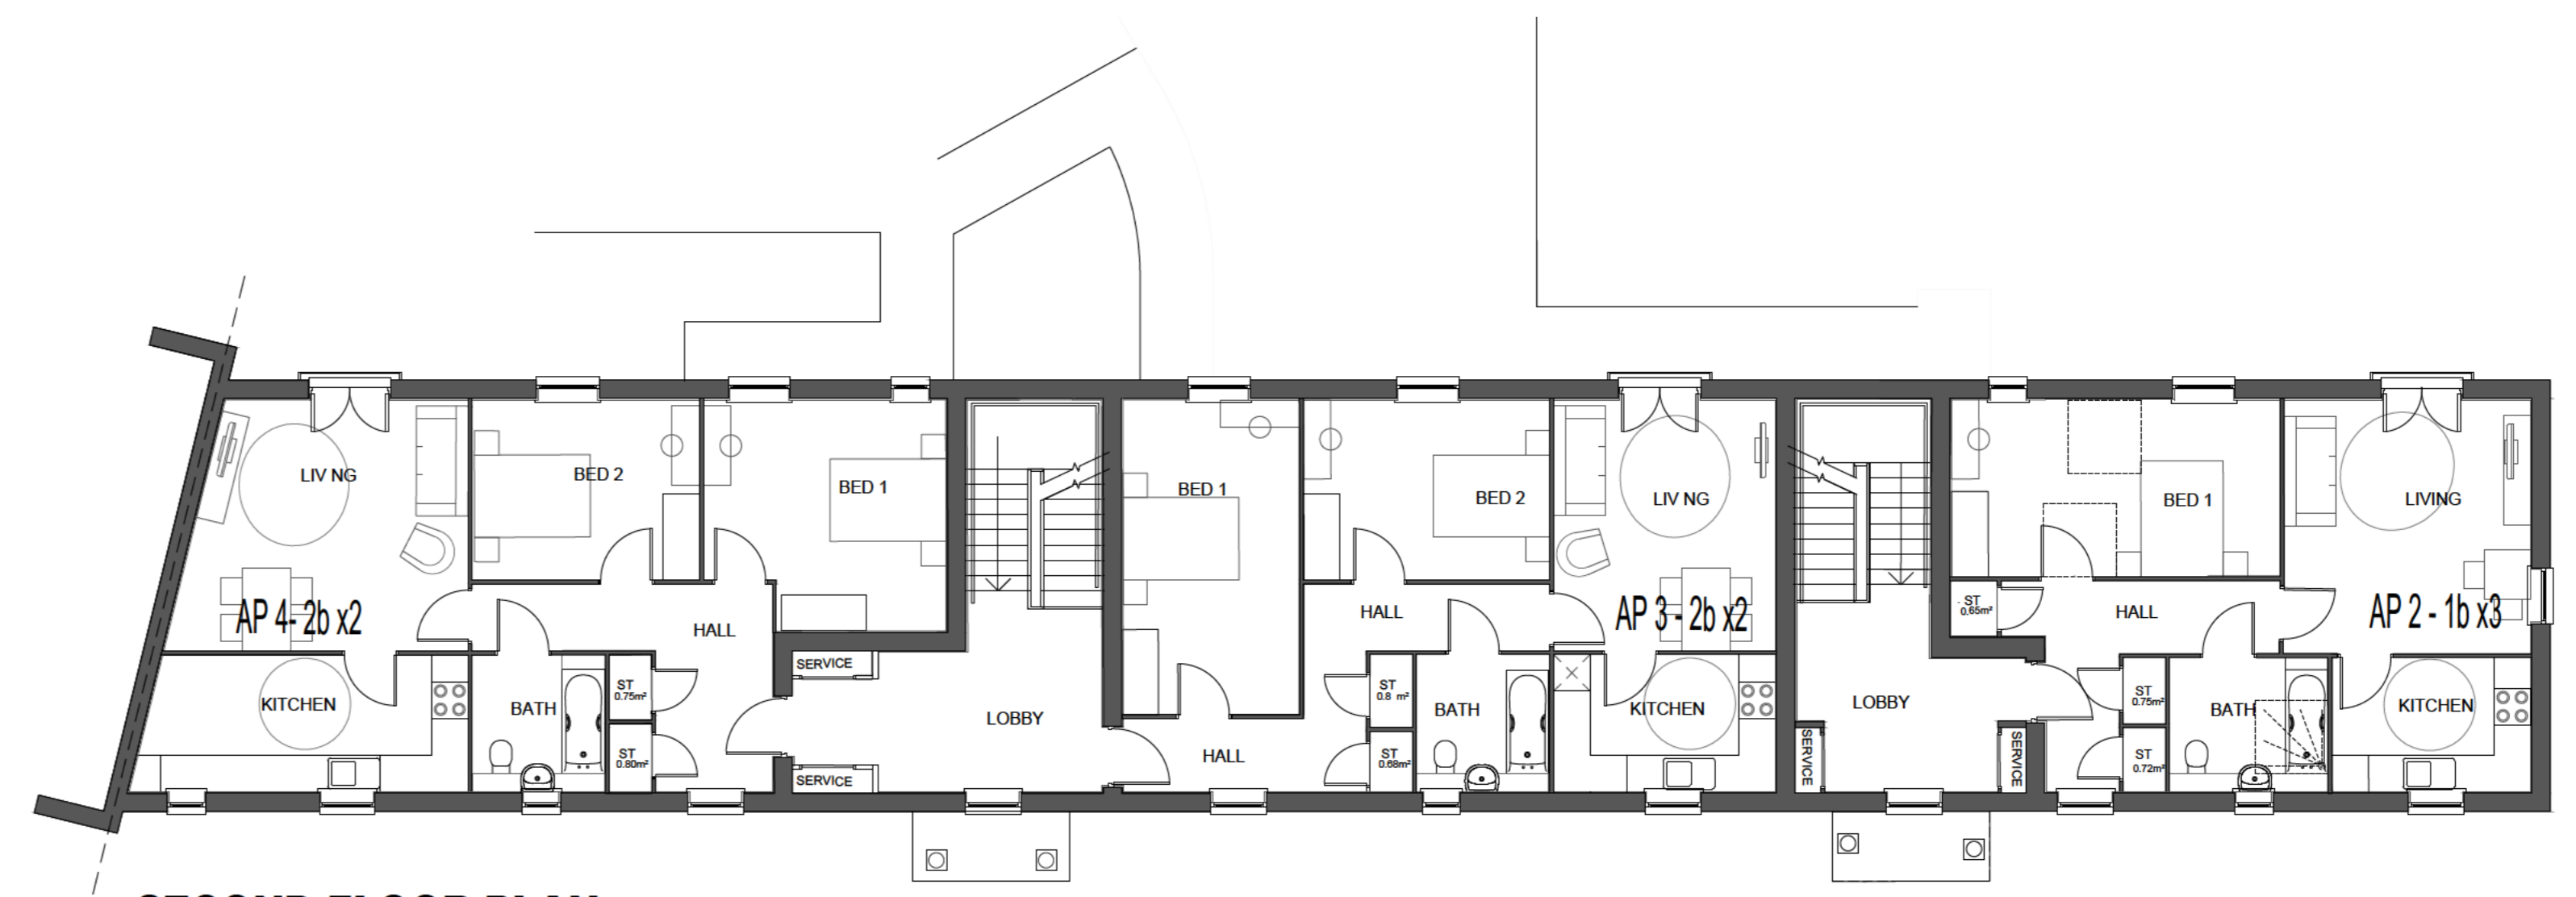

SECOND FLOOR PLAN




REAR ELEVATION

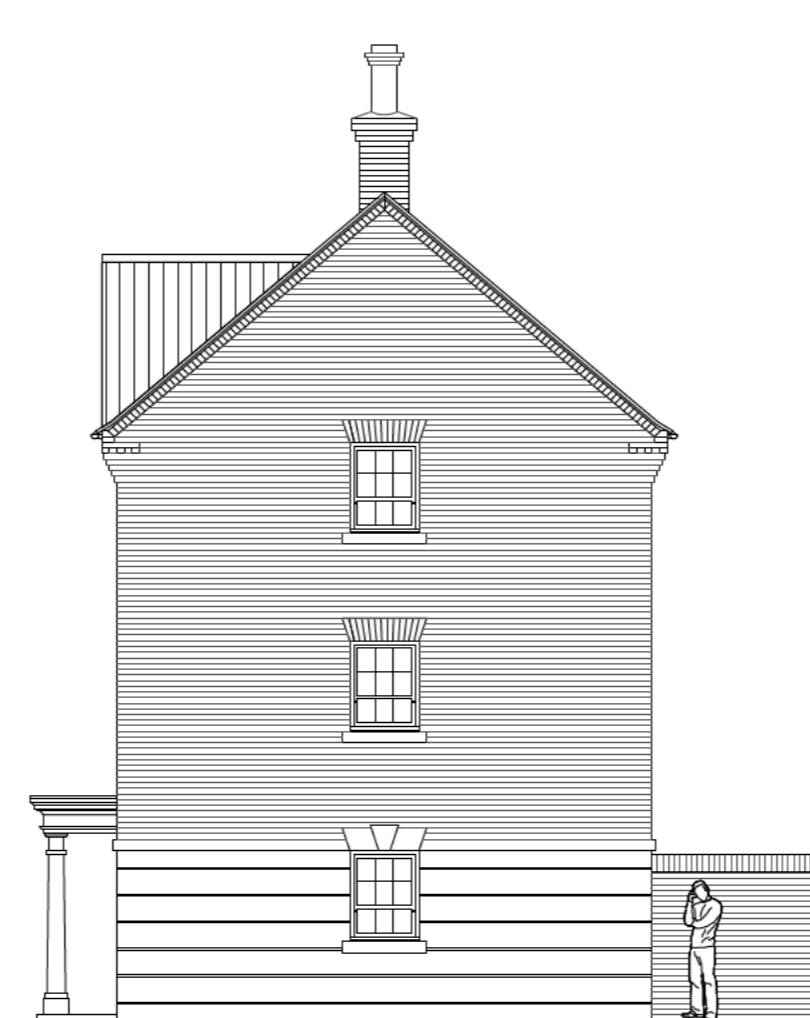

SIDE ELEVATION



FIRST FLOOR PLAN

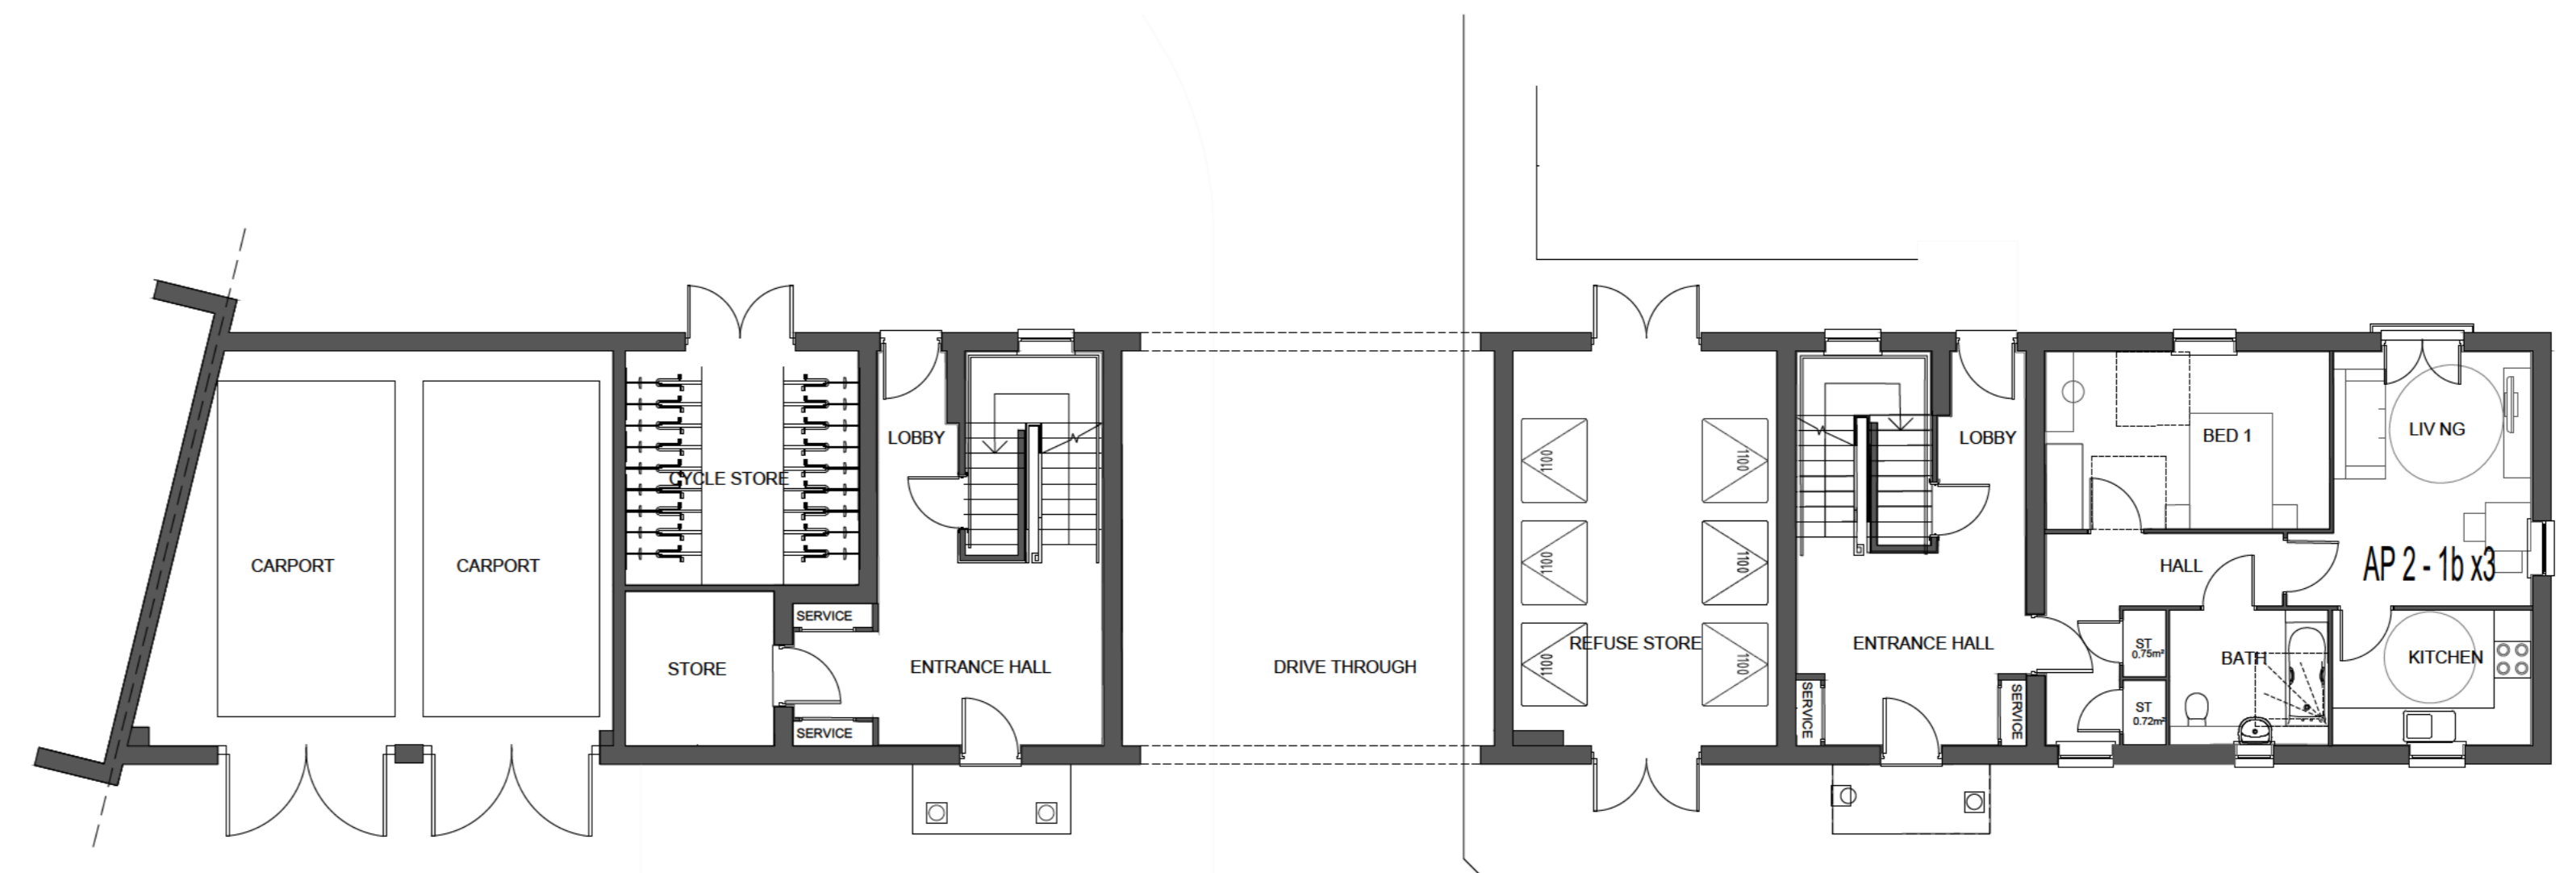


GROUND FLOOR PLAN

House type	AP2	Separation	Grd floor	House type	AP2	Separation	FF & 2nd	PLOT No. -	House type	AP3	Separation	FF & 2nd	House type	AP4	Separation	FF & 2nd	PLOT No. -
Bedrooms	1	Persons	2	Bedrooms	1	Persons	2	As Drawn: 33 - 35	Bedrooms	2	Persons	4	Bedrooms	2	Persons	4	As Drawn: 36 - 39
Sq.ft.	550	Sq.m	51.06	Sq.ft.	614	Sq.m	57.01		Sq.ft.	728	Sq.m	67.59	Sq.ft.	728	Sq.m	67.59	

REV	DESCRIPTION	DATE	AUTHOR	CHK'D
-----	-------------	------	--------	-------

PLANNING

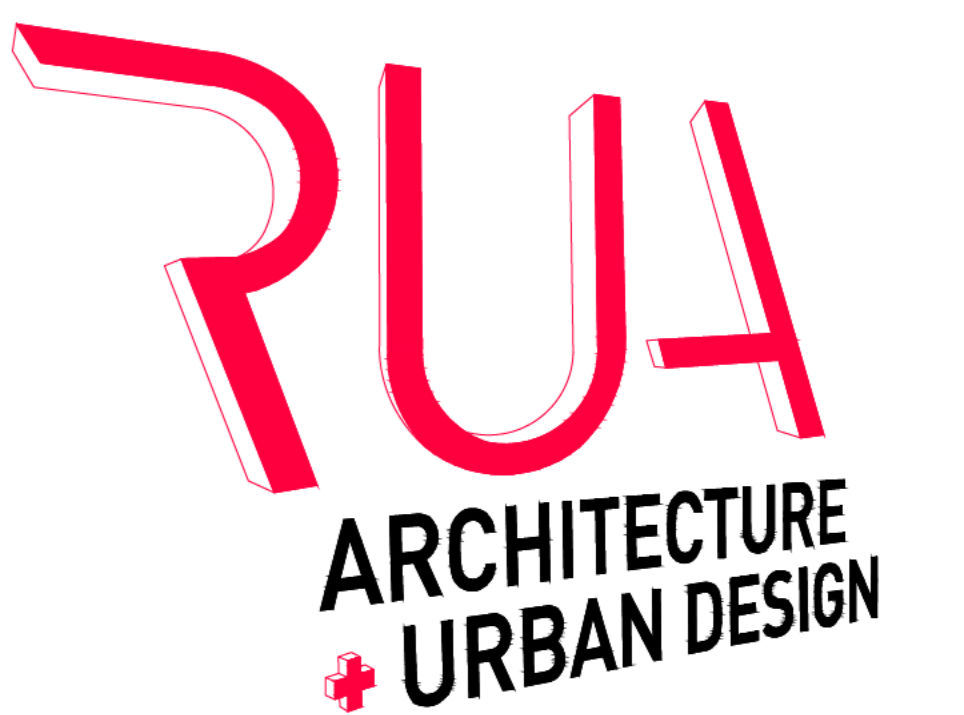

Thistle Down Barn, Sywell, Northants, NN6 0BG
 Land line: 01604 720 774

PROJECT
 Bedwell Road
 Eisenham
 Essex

DRAWING
 House Type Planning Drawing
 APT2 - AP4 - Apartment - Plans
 Sheet 1 of 1

SCALE	DATE	AUTHOR	CHK'D
1:100 @A0	28.05.24	IR	

JOB NO.	DRAWING NO.	REV
BEE	BEE-HT-036	

CLIENT REF.