



FRONT ELEVATION




SIDE ELEVATION




REAR ELEVATION




SIDE ELEVATION

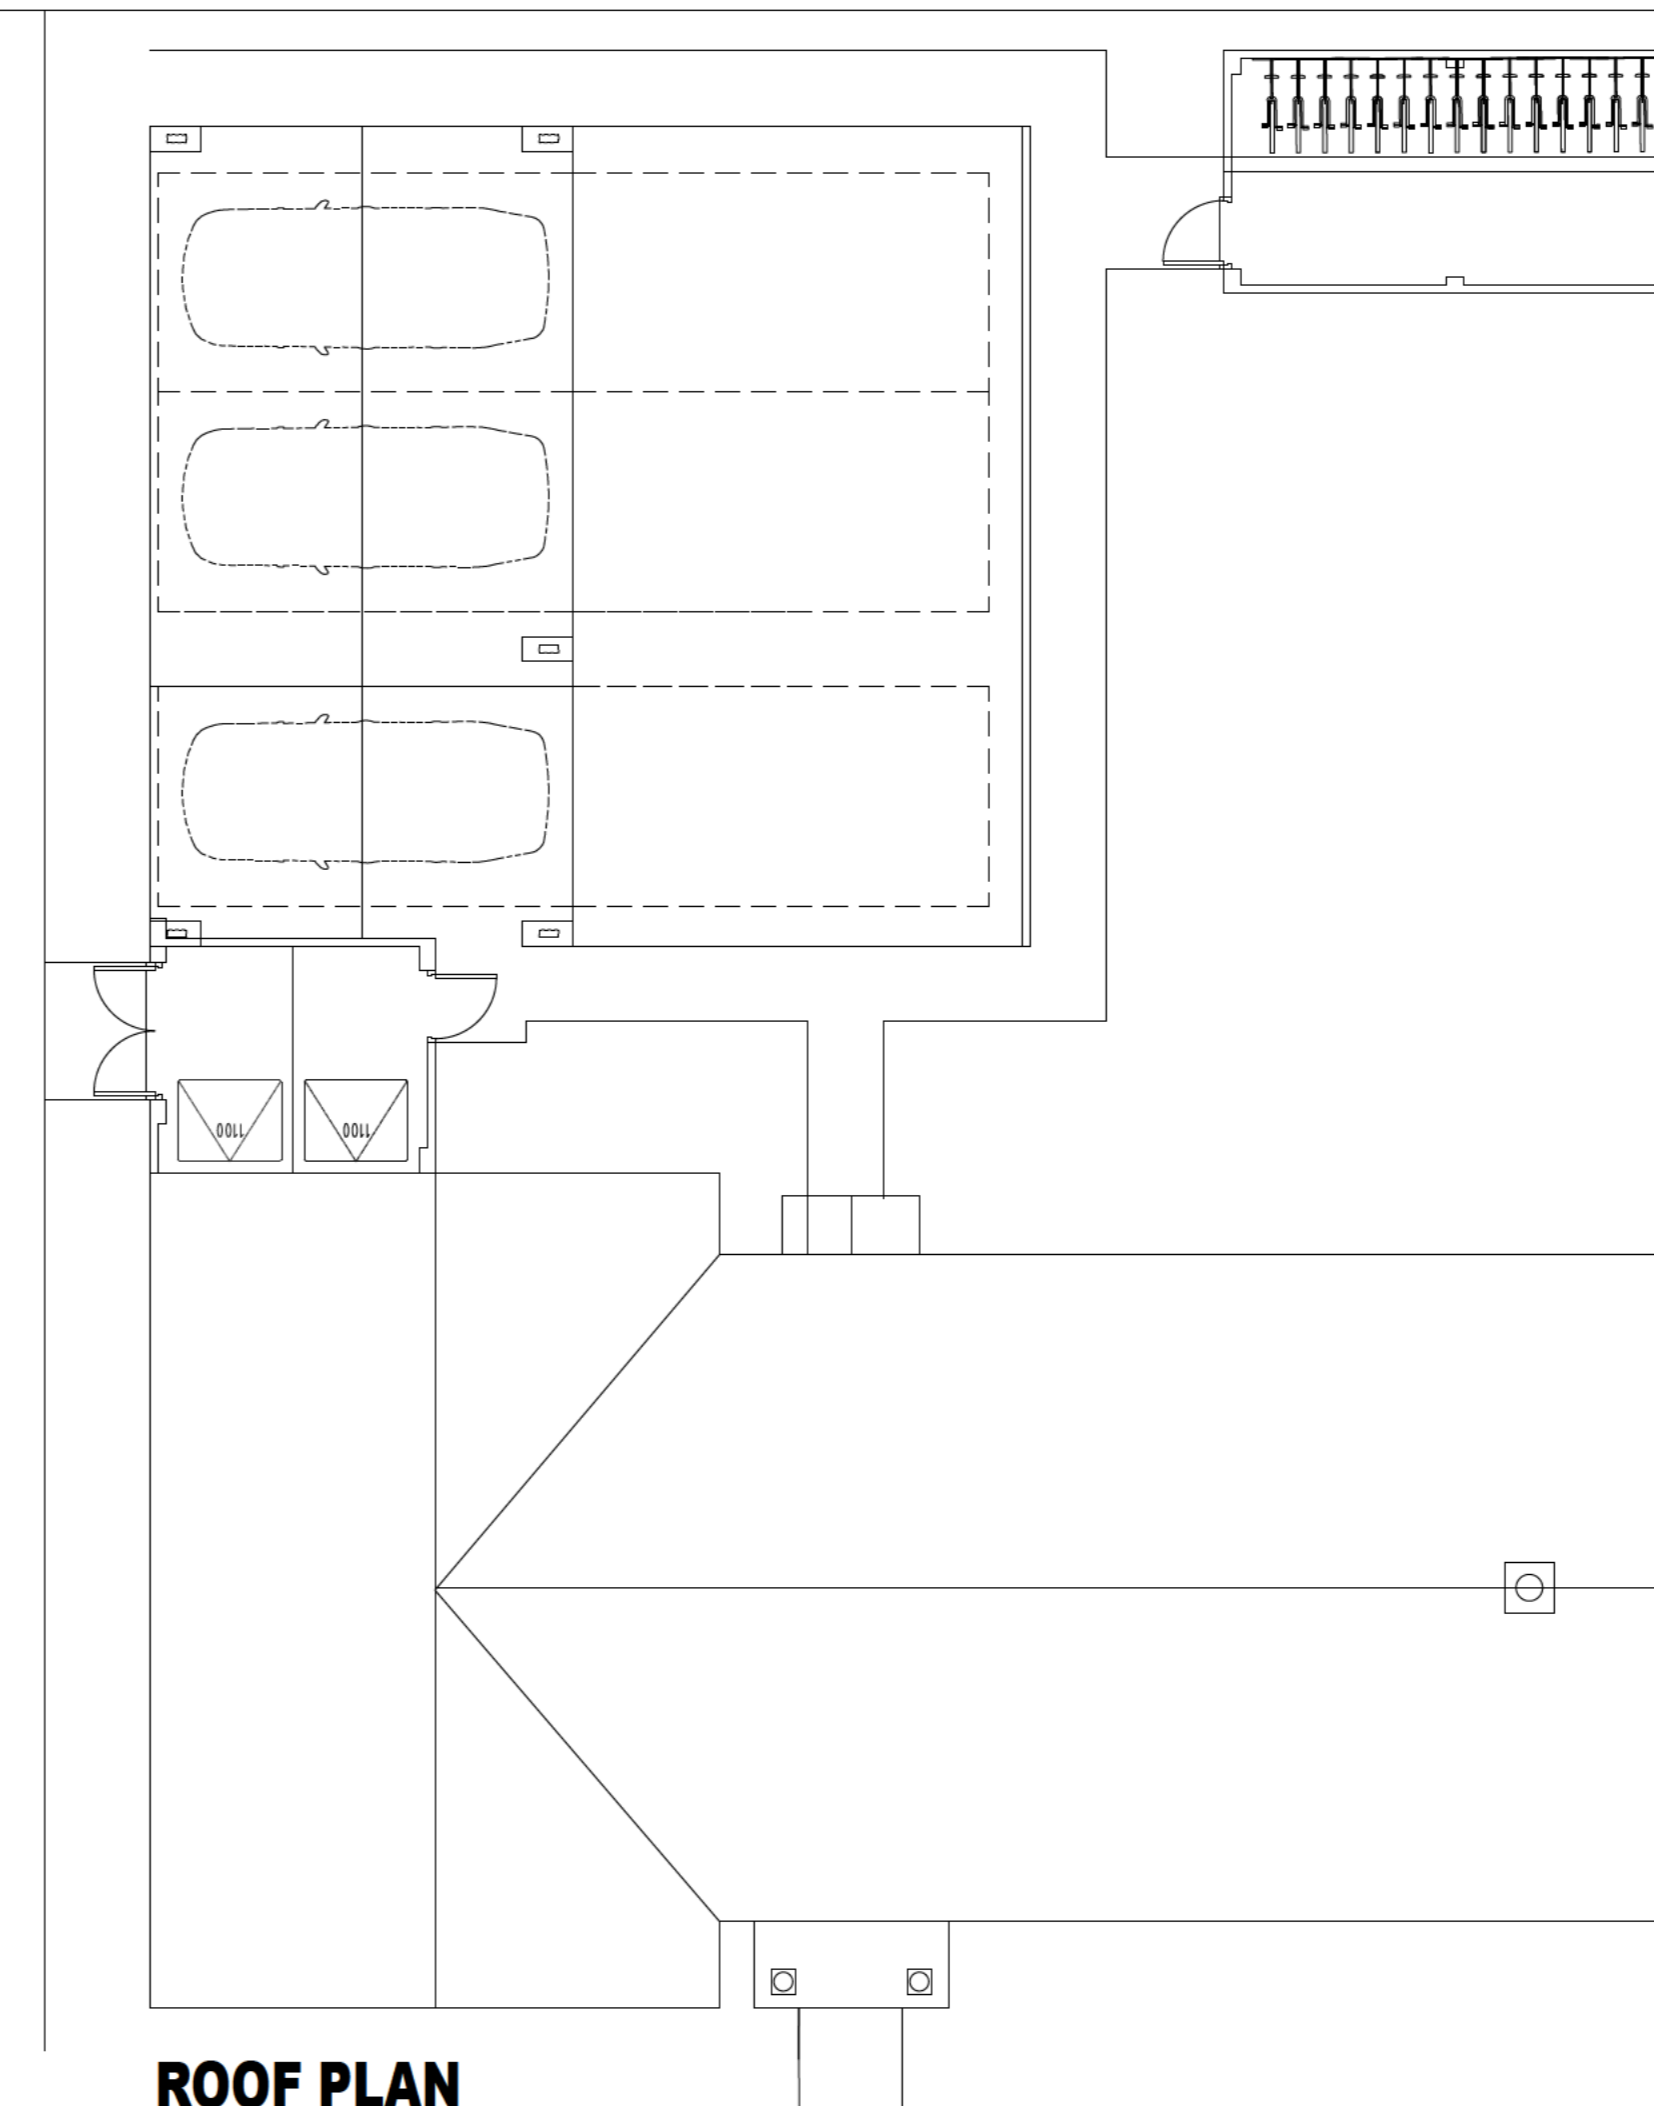


ROOF PLAN

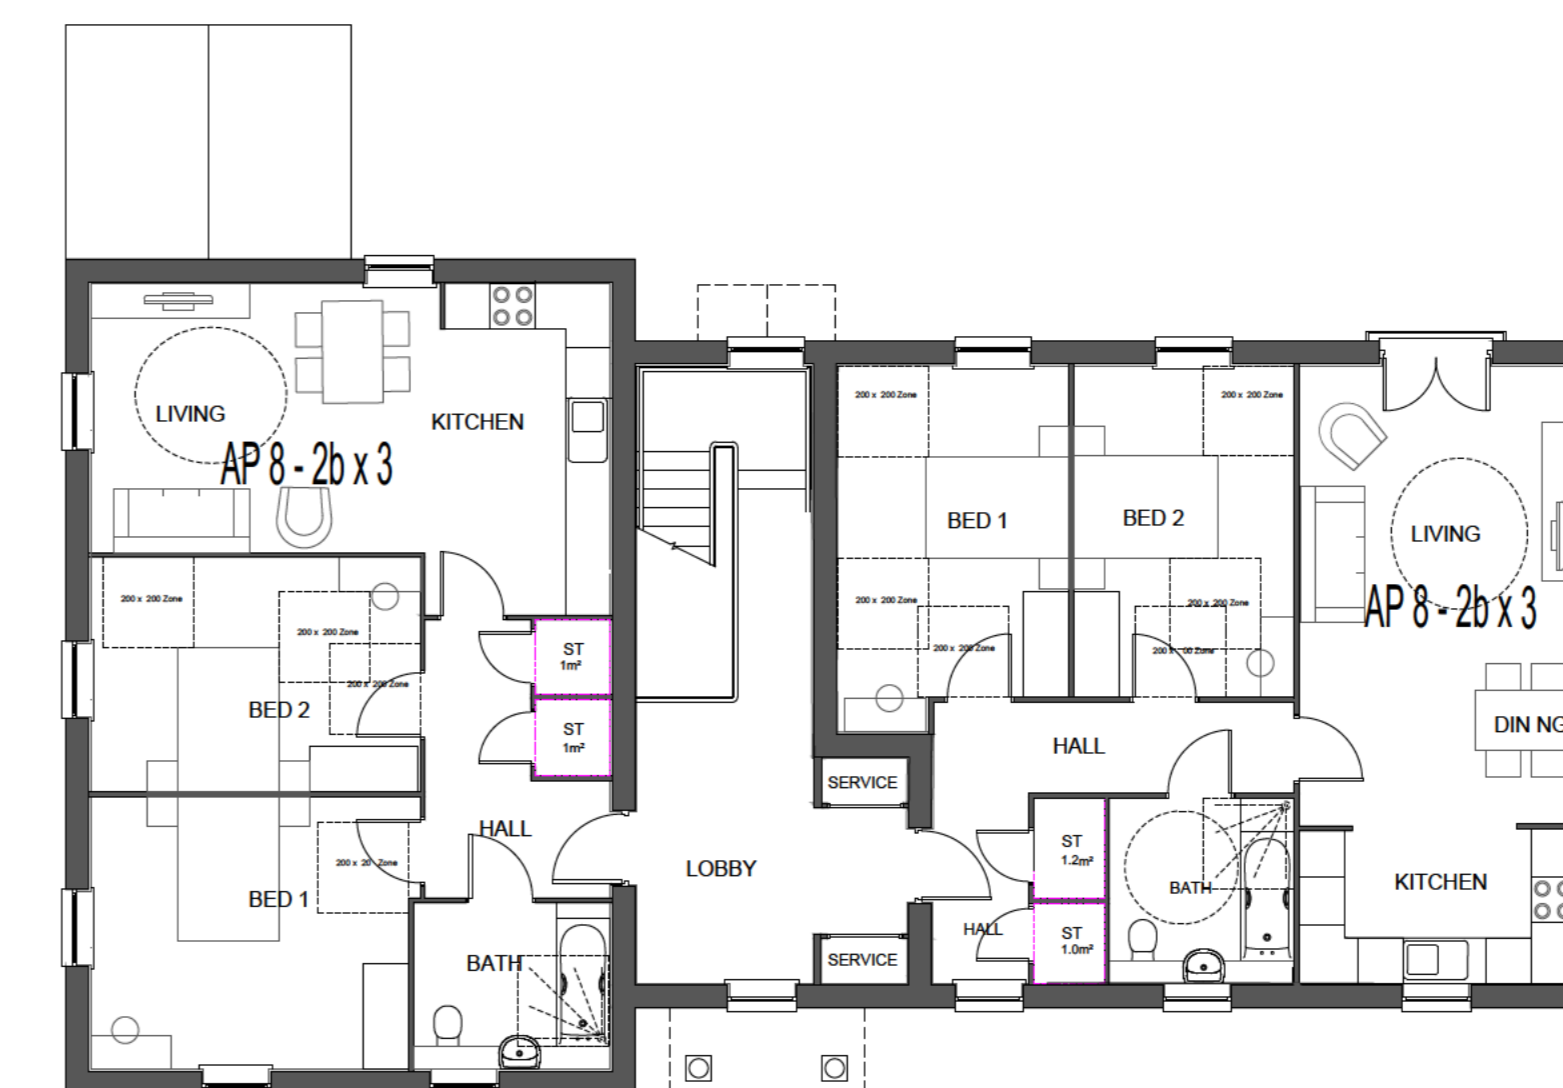

SECOND FLOOR PLAN

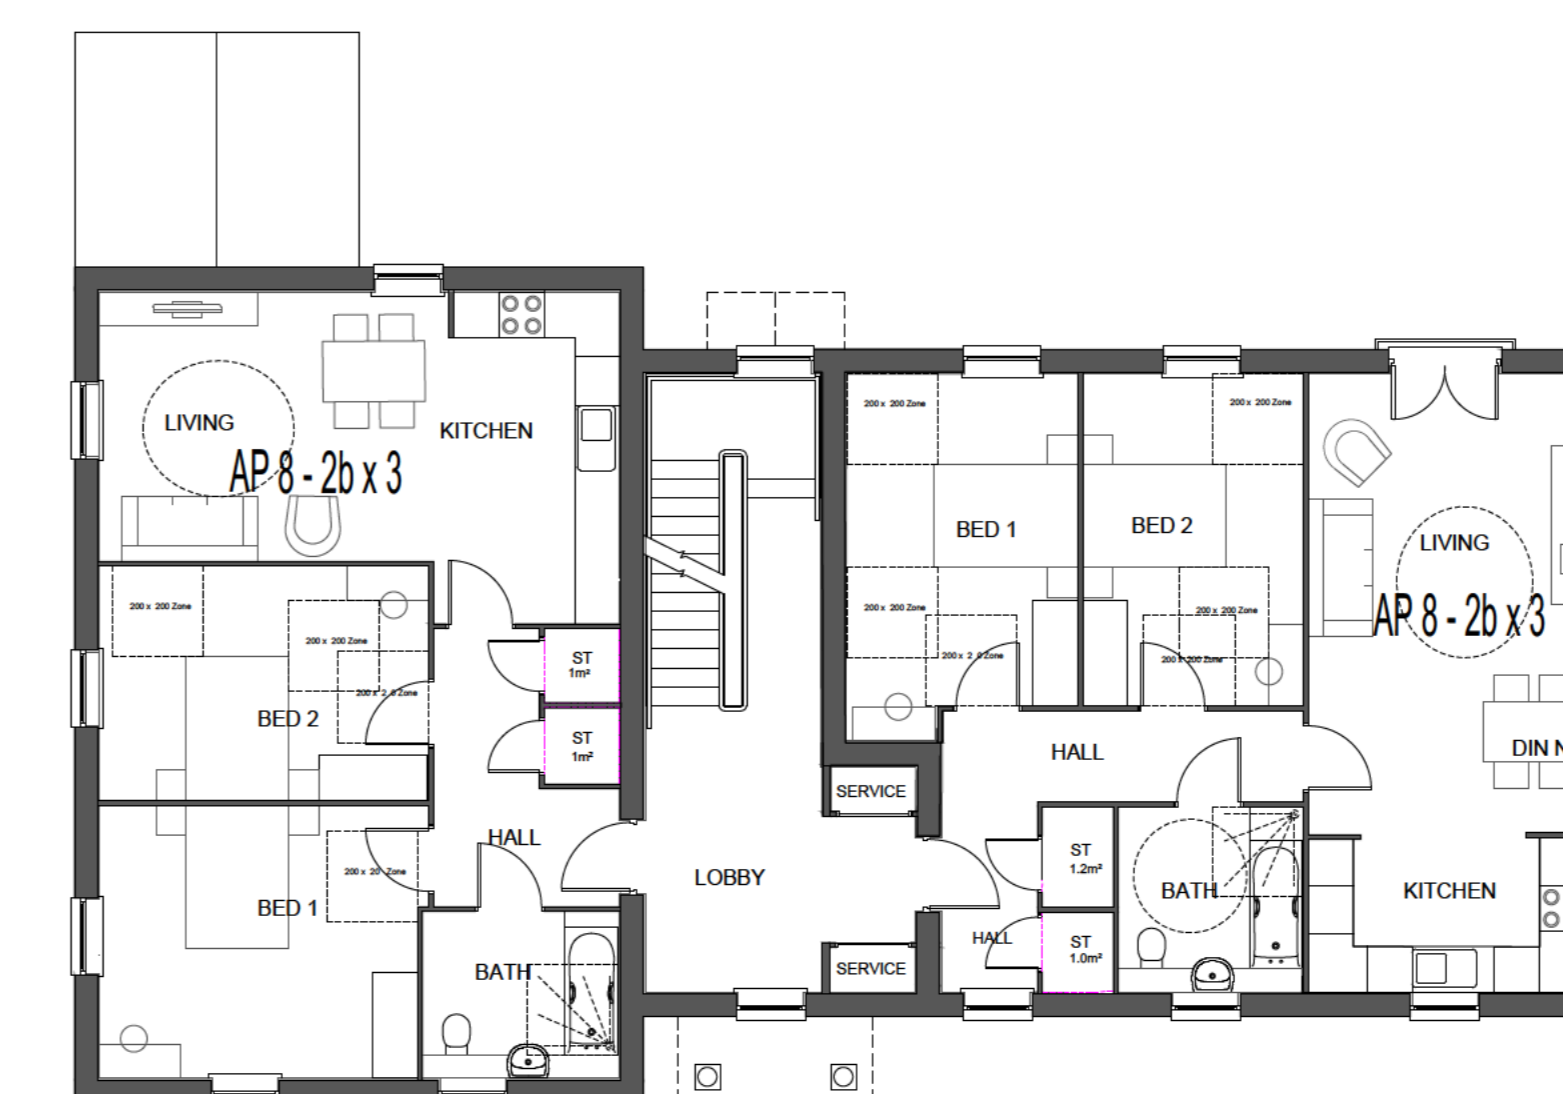

FIRST FLOOR PLAN

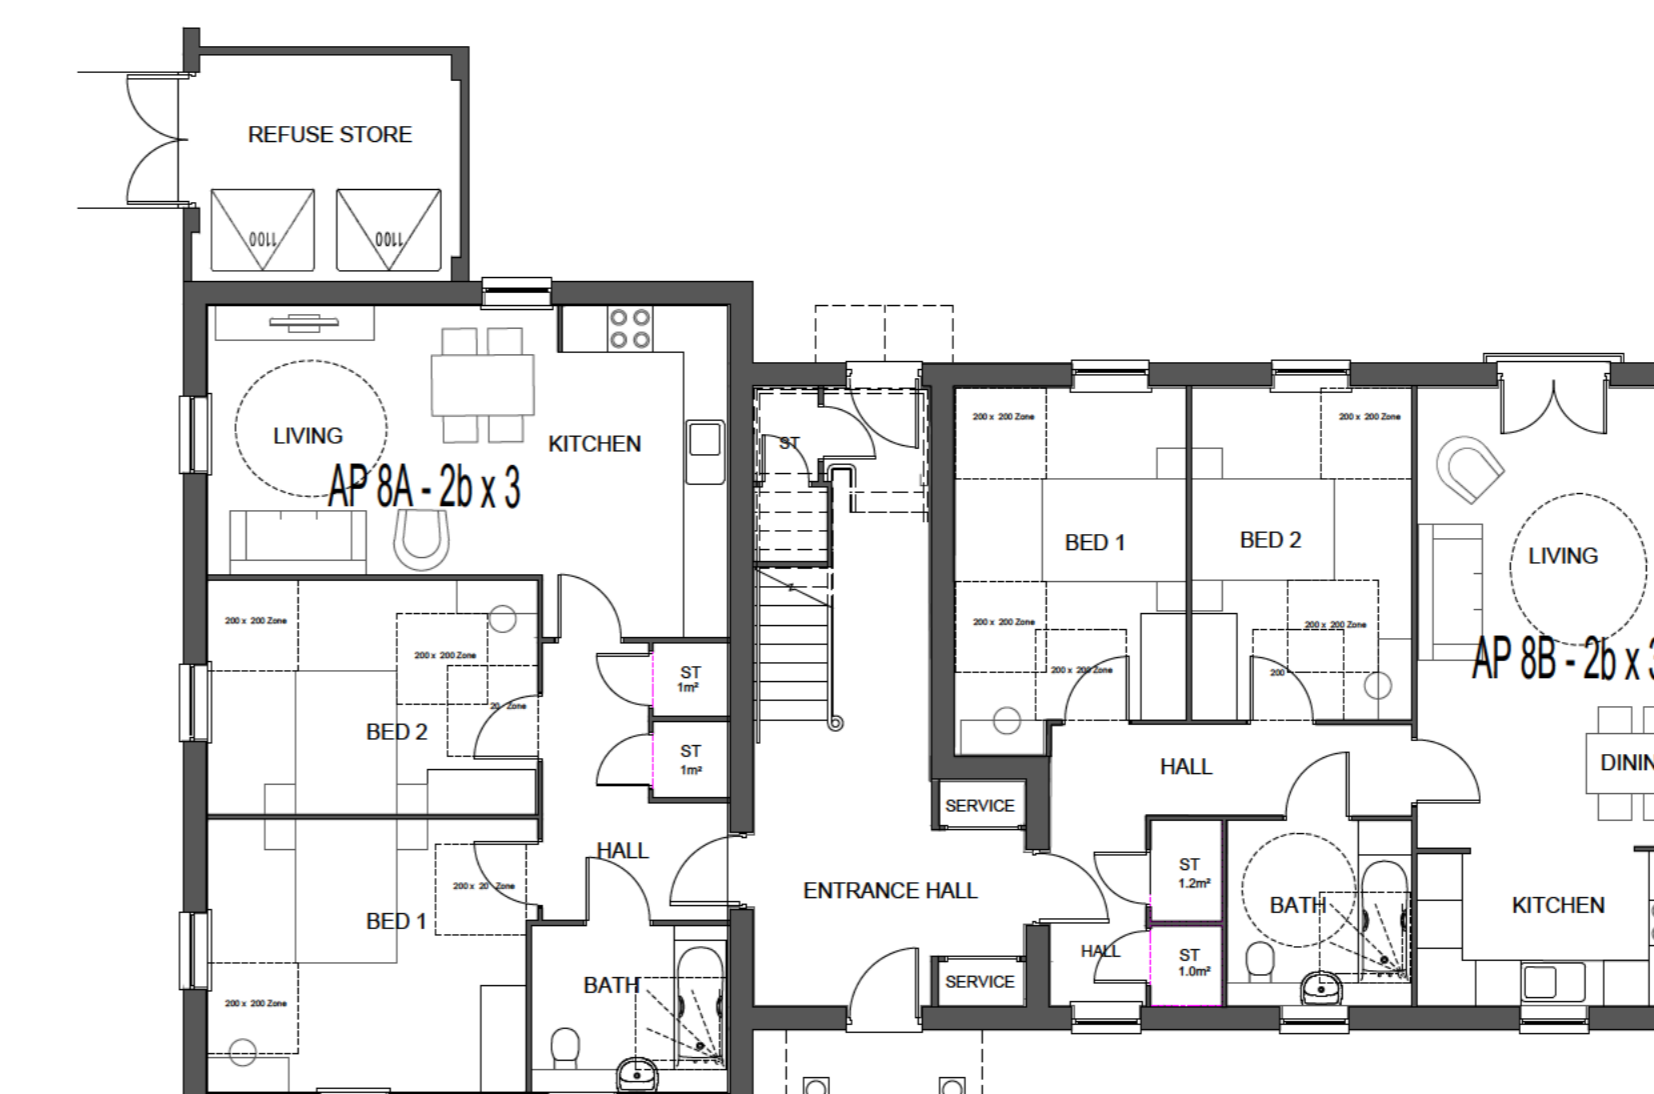


GROUND FLOOR PLAN

scale 1:100

**NOTES**  
 This drawing is the copyright of RUA ©. All rights reserved.  
 Ordnance Survey Data © Crown Copyright. All rights reserved. DO NOT scale from this drawing.  
 Contractors, Sub Contractors and Suppliers are to check all relevant dimensions and levels of the site and building before commencing any shop drawings or building work. Any discrepancies should be recorded to the Architect.  
 Where applicable this drawing is to be read in conjunction with the Consultants' drawings.

REV	DESCRIPTION	DATE	AUTHOR	CHK'D
<b>PLANNING</b>				
<b>RUA</b> ARCHITECTURE URBAN DESIGN				
Thistle Down Barn, Sywell, Northants, NN6 0BG Land line: 01604 720 774				
PROJECT Bedwell Road Elsenham Essex				
DRAWING House Type Planning Drawing APT8 - Apartment - Plans & Elev Sheet 1 of 1				
SCALE	DATE	AUTHOR	CHK'D	
1:100 @A0	28.05.24	IR		
JOB NO.	DRAWING NO.	REV		
BEE	BEE-HT-039			
CLIENT REF.				

**PLANNING**

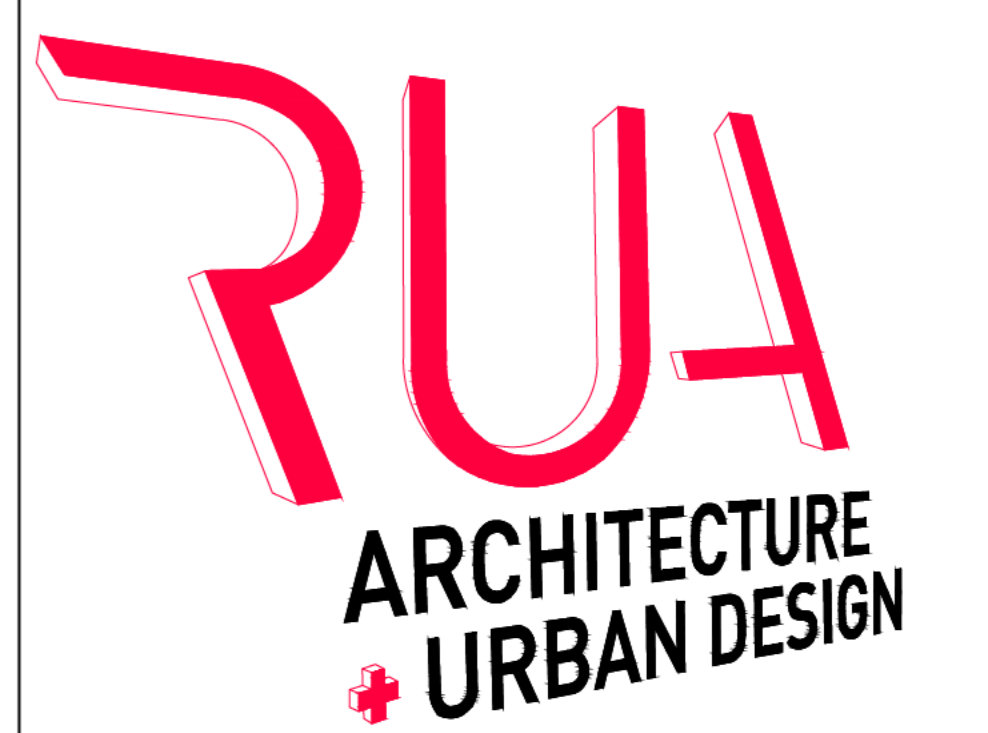

Thistle Down Barn, Sywell, Northants, NN6 0BG  
 Land line: 01604 720 774

PROJECT  
 Bedwell Road  
 Elsenham  
 Essex

DRAWING  
 House Type Planning Drawing  
 APT8 - Apartment - Plans & Elev  
 Sheet 1 of 1

SCALE	DATE	AUTHOR	CHK'D
1:100 @A0	28.05.24	IR	

JOB NO.	DRAWING NO.	REV
BEE	BEE-HT-039	

CLIENT REF.

House type	Variation	House type	Variation	PLOT No.
AP8a	Grd - 2nd	AP8b	Grd - 2nd	As Drawn: 21 - 26
Bedrooms	2	Bedrooms	2	
Persons	4	Persons	4	
Sq.ft	770	Sq.ft	814	
Sq.m	71.45	Sq.m	75.61	