




FRONT ELEVATION

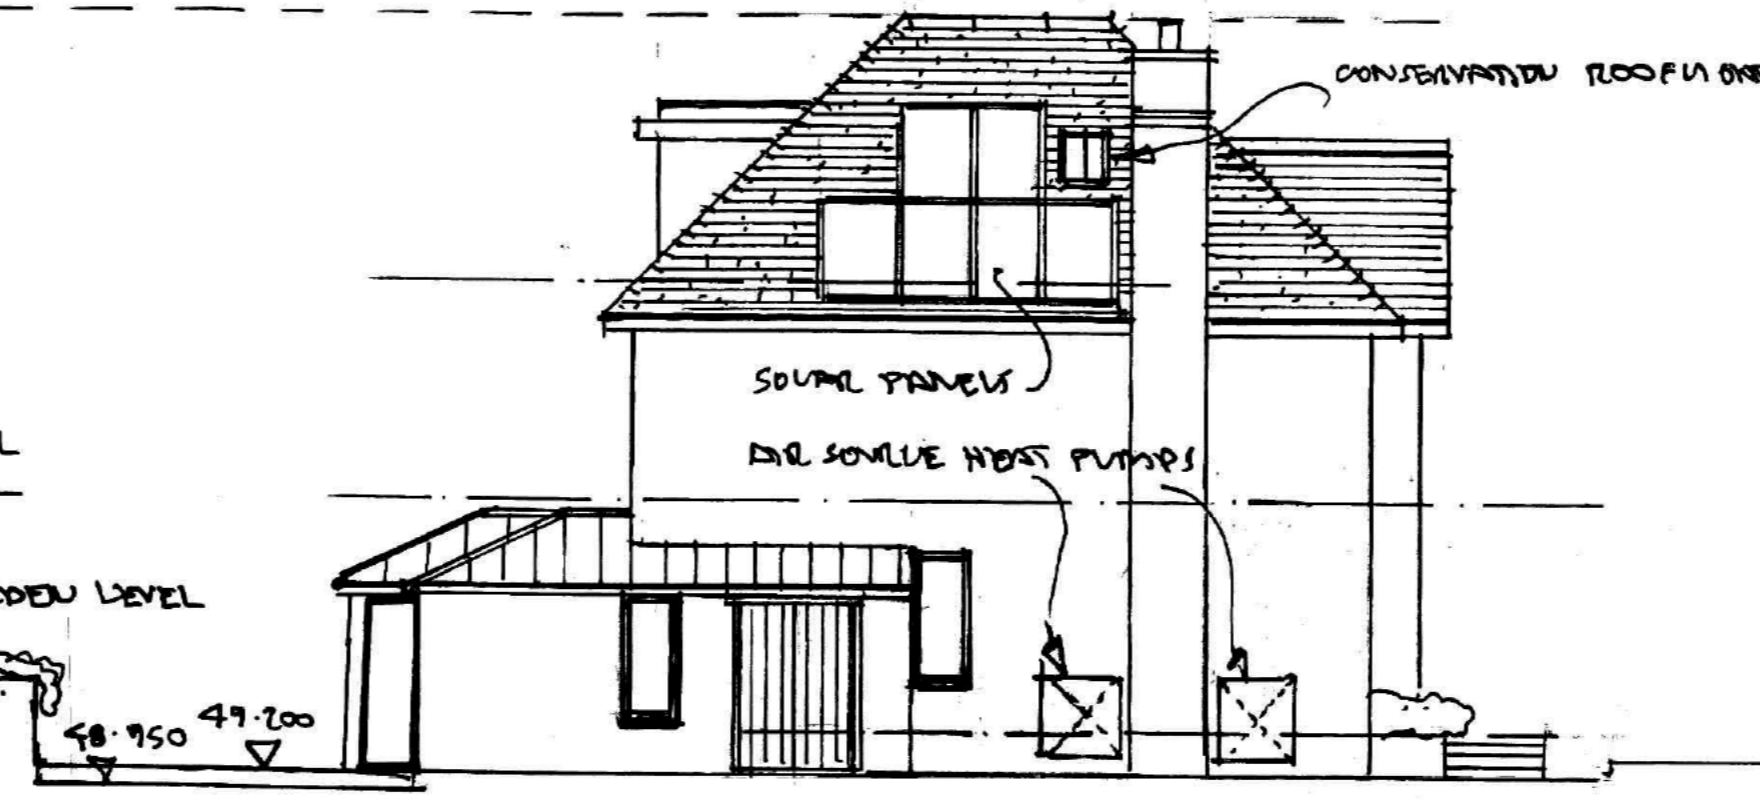


SIDE ELEVATION (FACING 11)

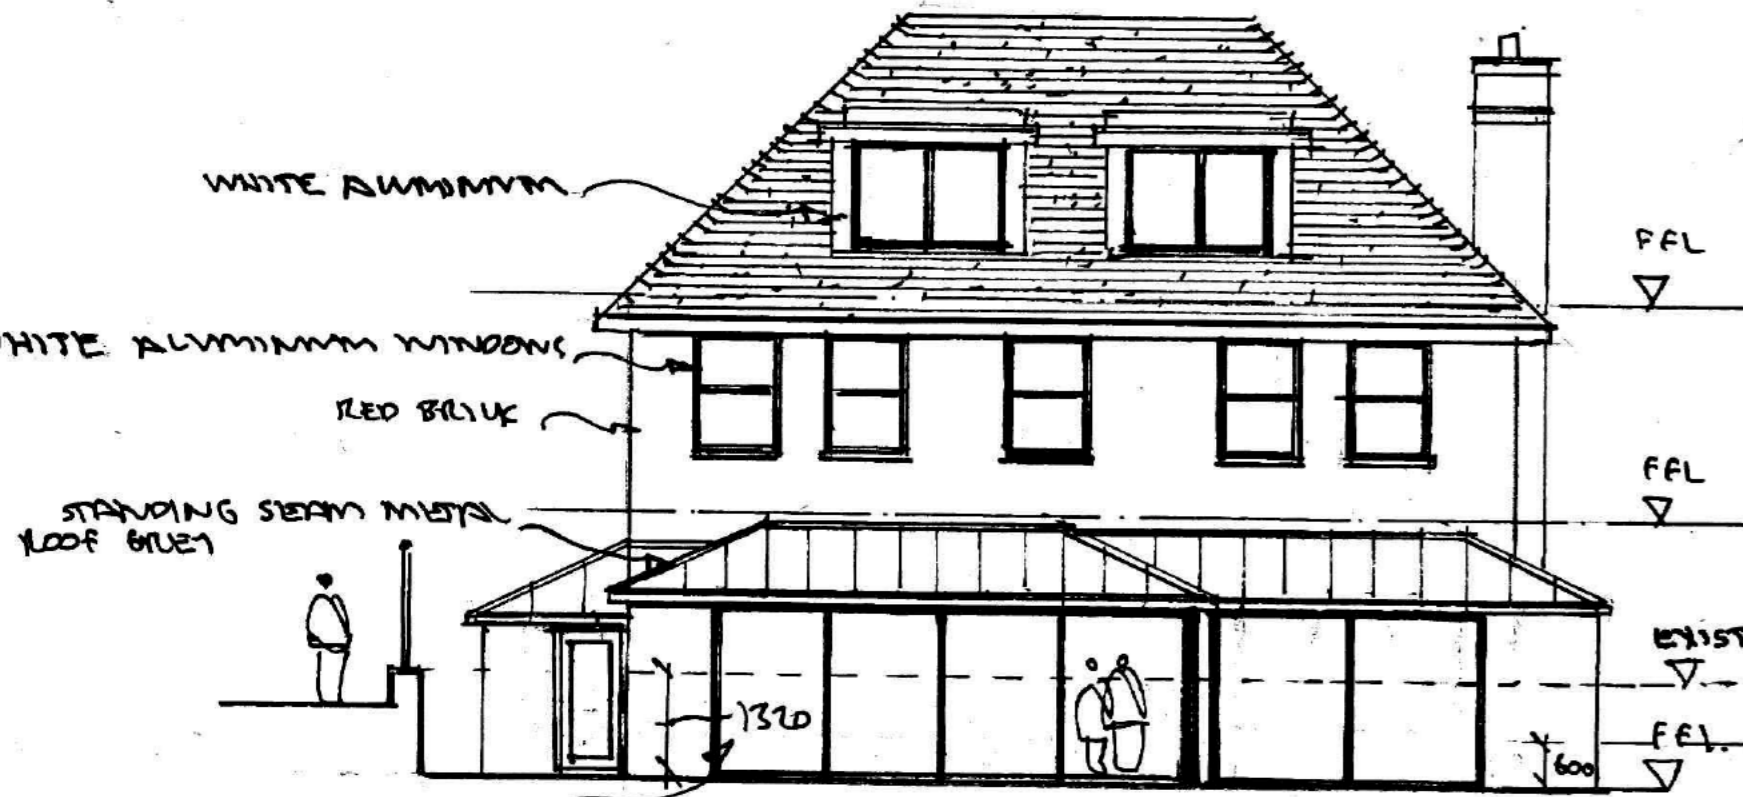


REAR ELEVATION

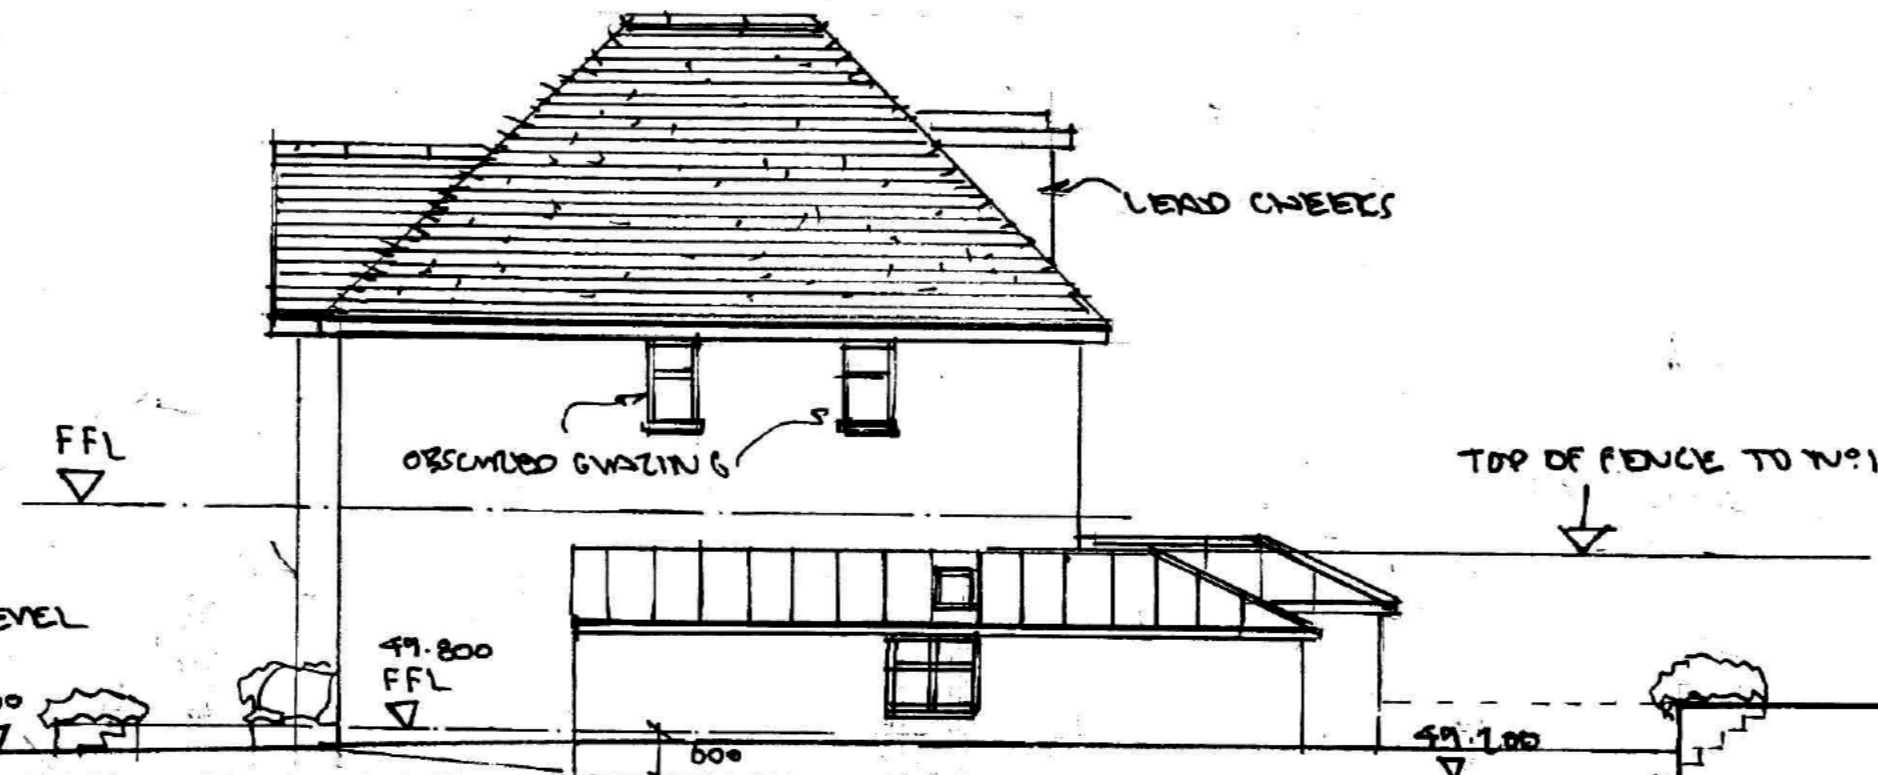


SIDE ELEVATION (FACING 11)

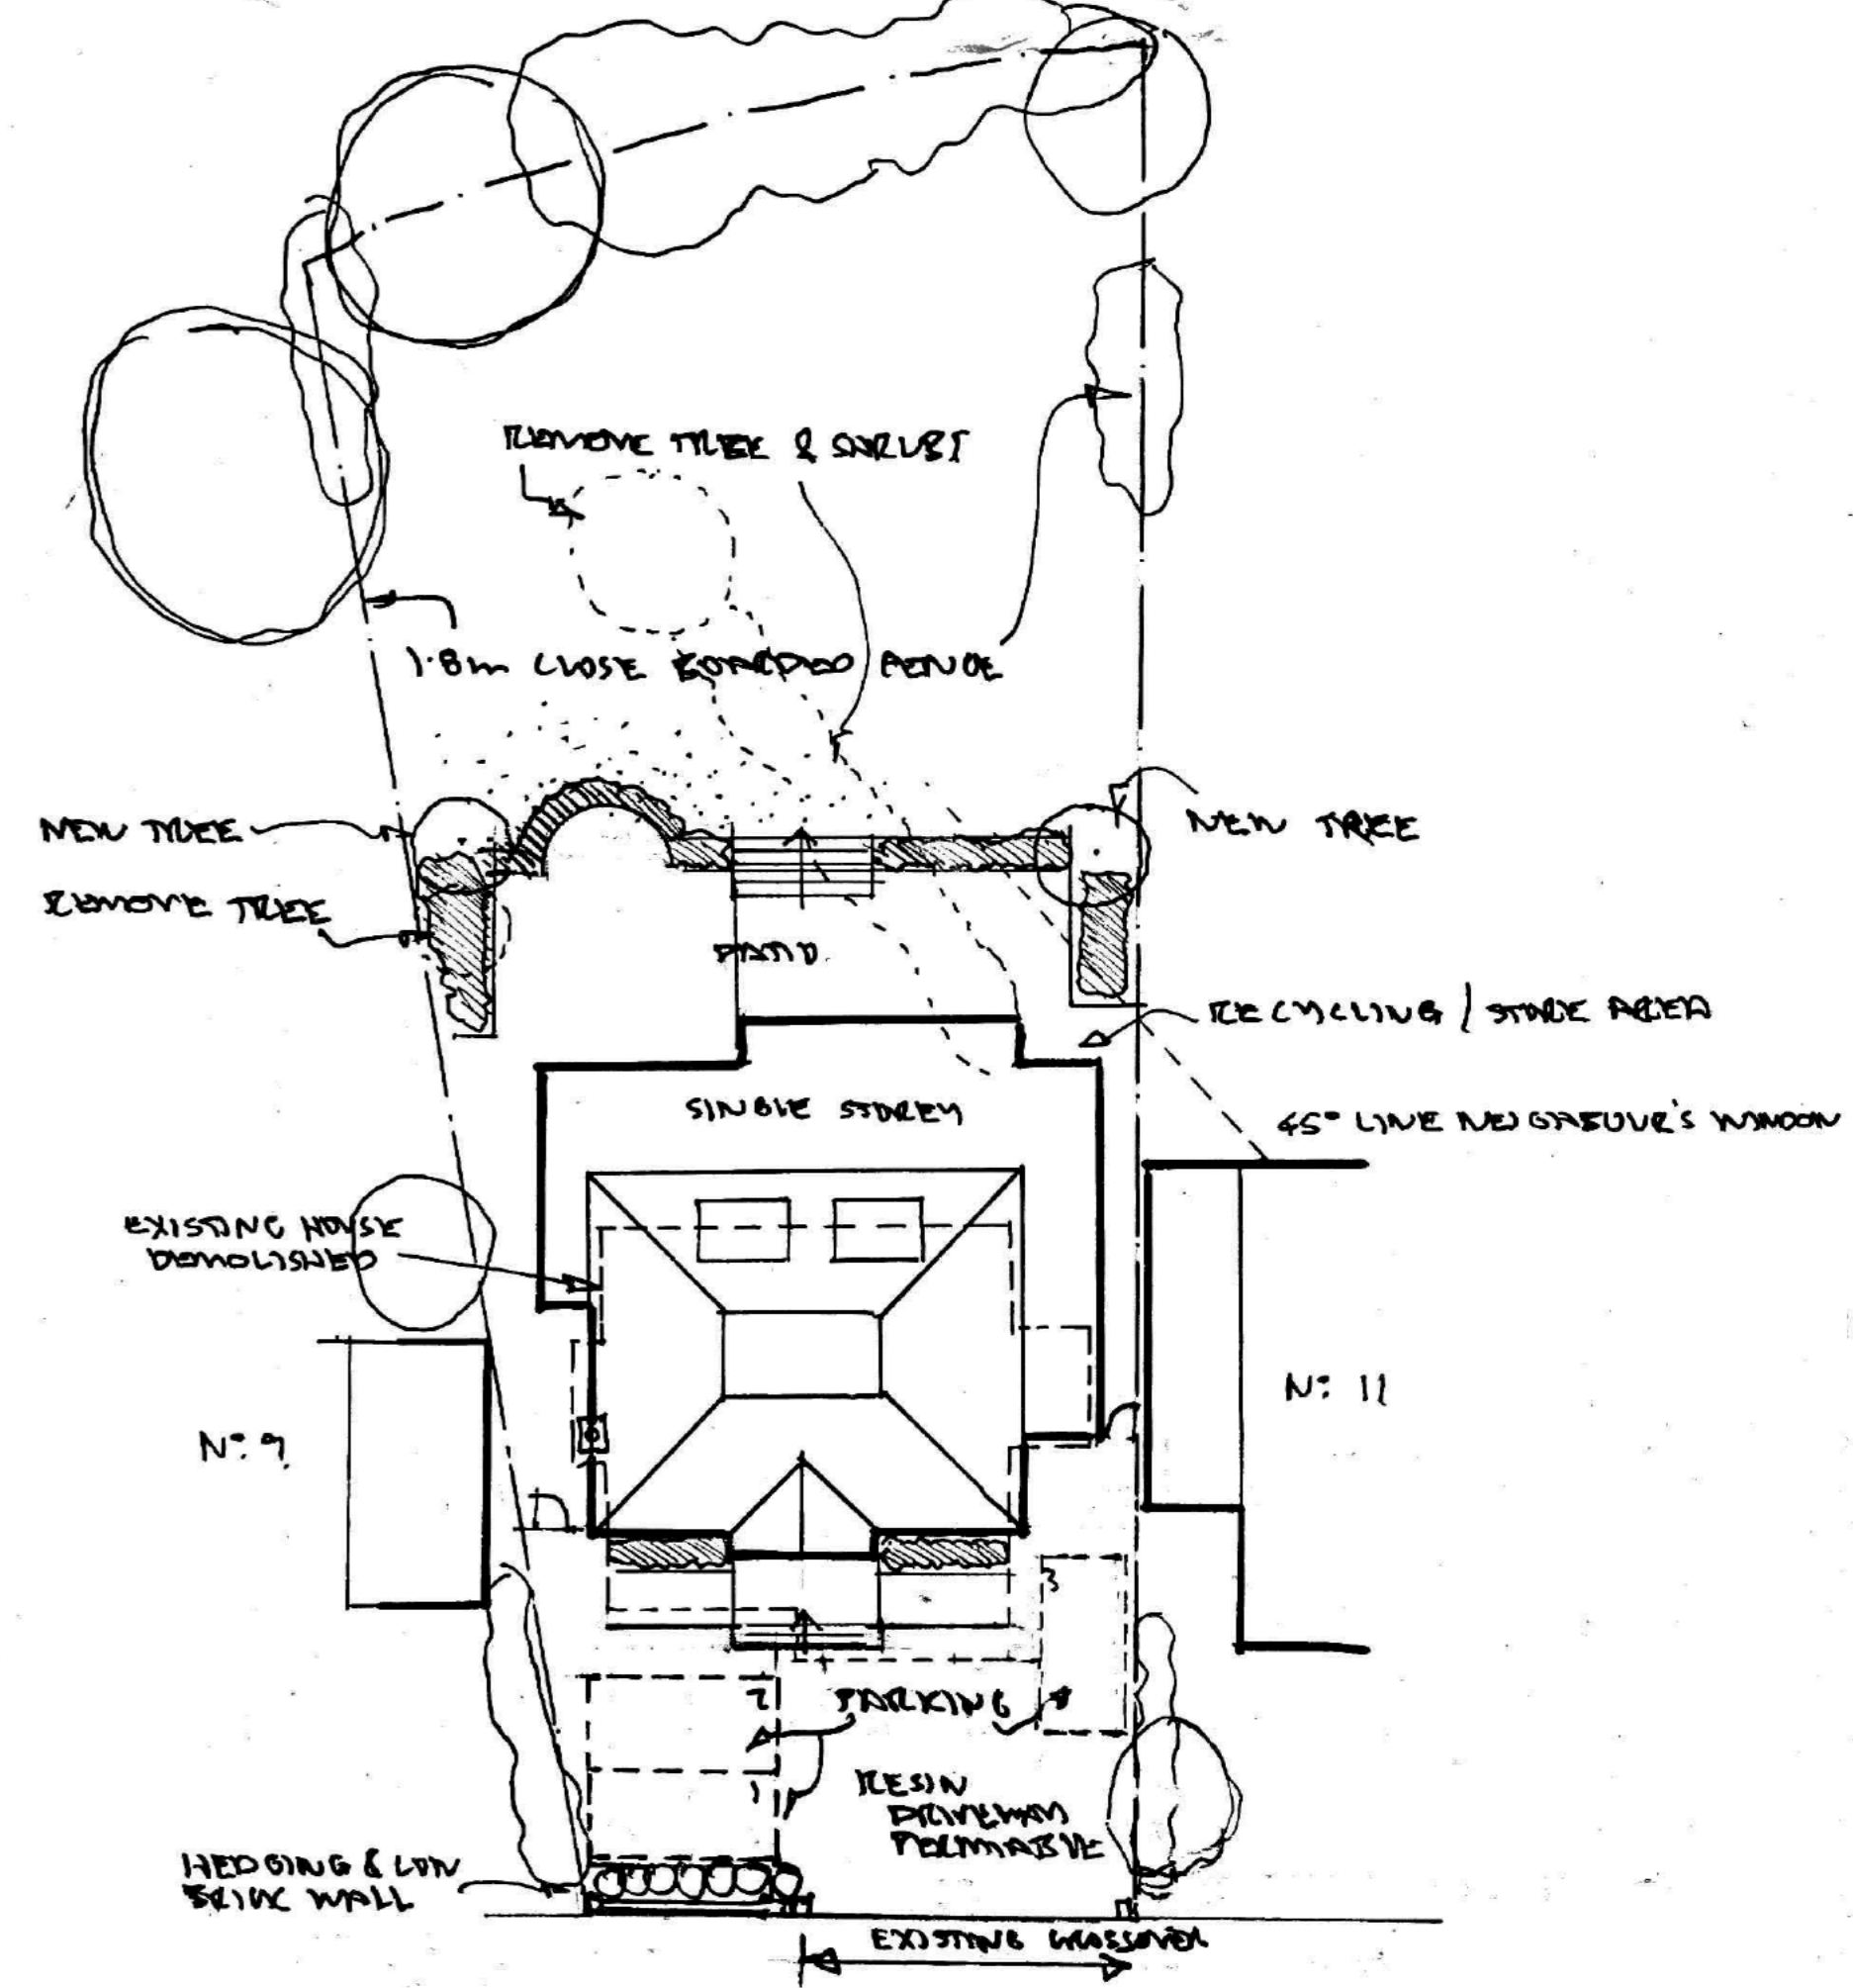


BLOCK PLAN PROPOSED
1:100
0 2 4 6 8 10m

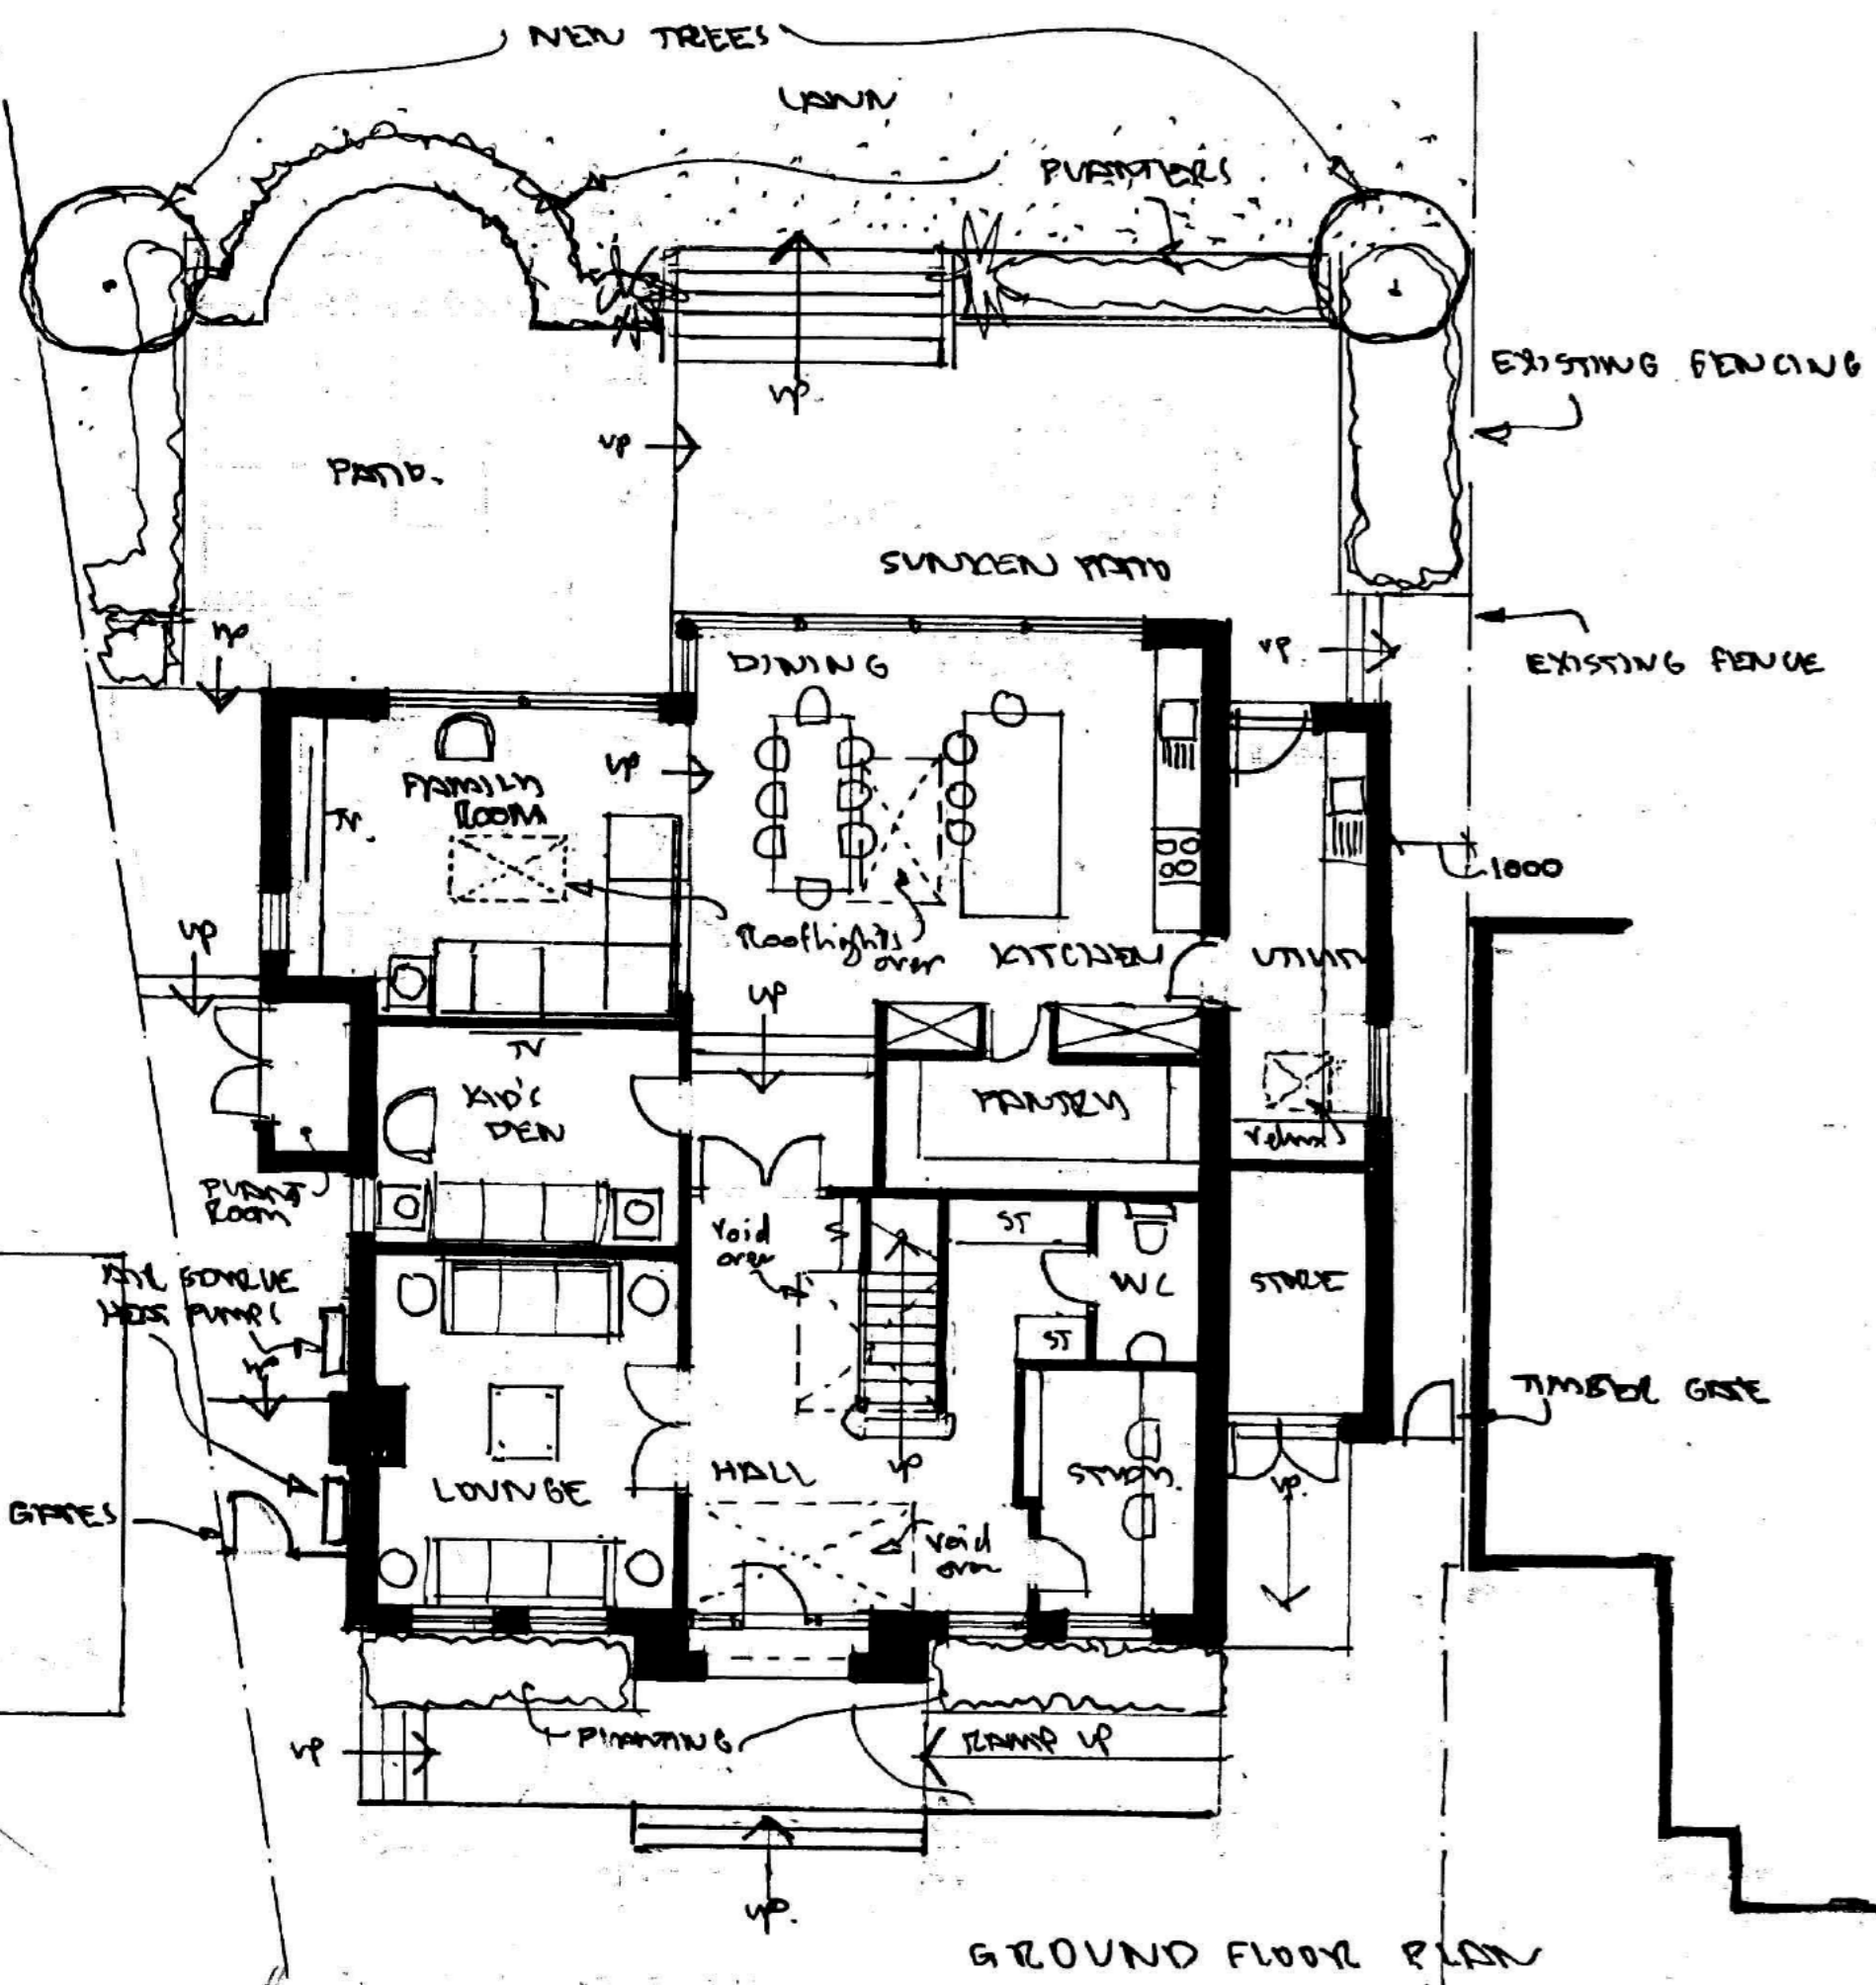


GROUND FLOOR PLAN

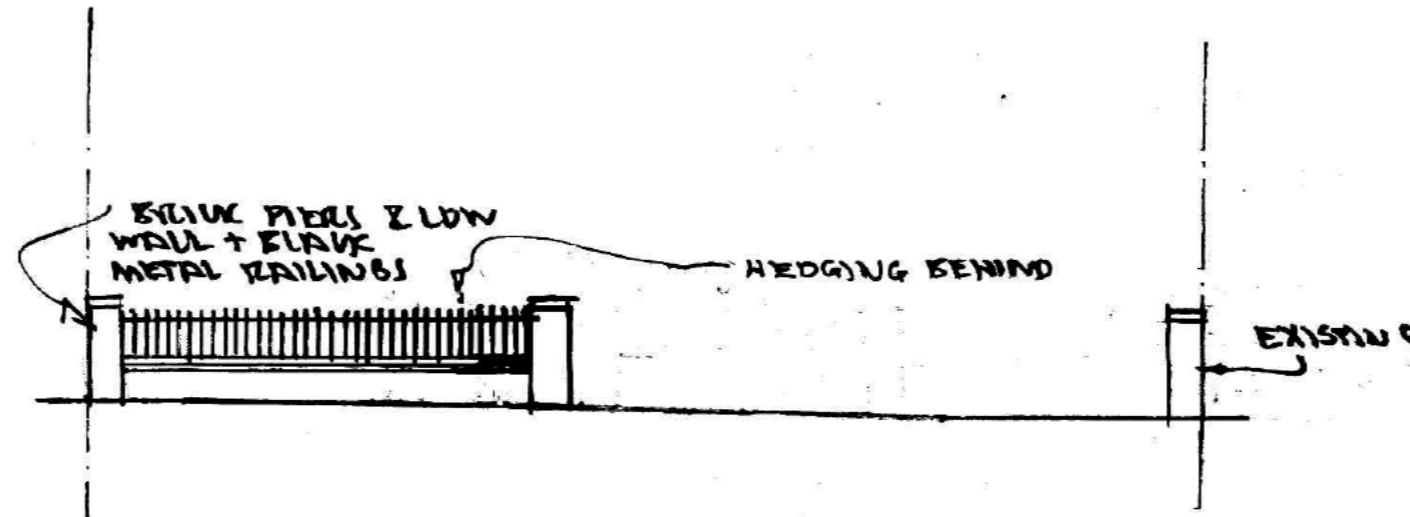



FRONT WALL ELEVATION

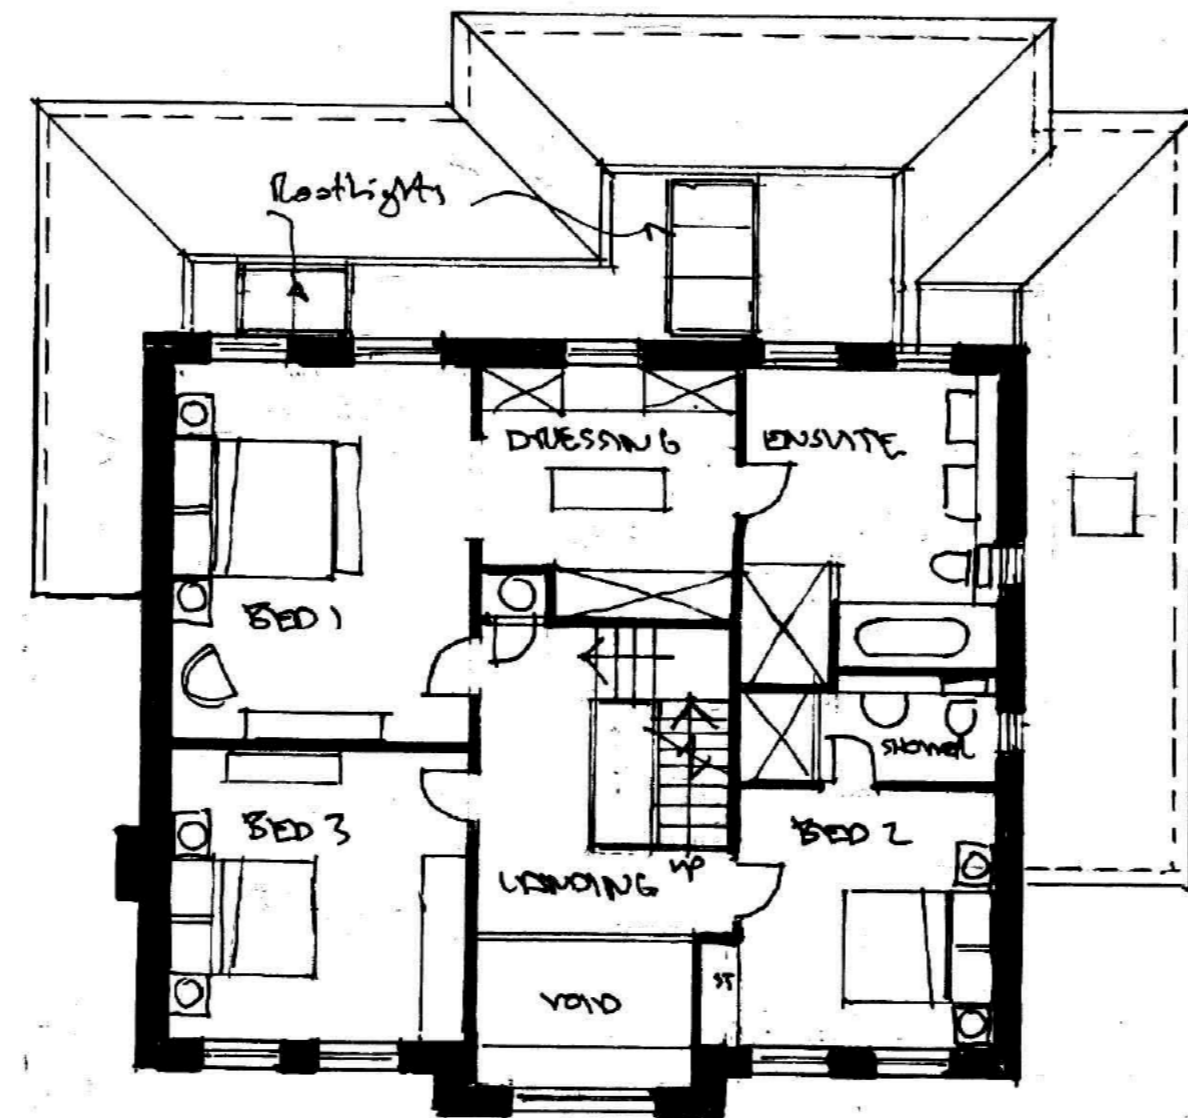

FIRST FLOOR PLAN

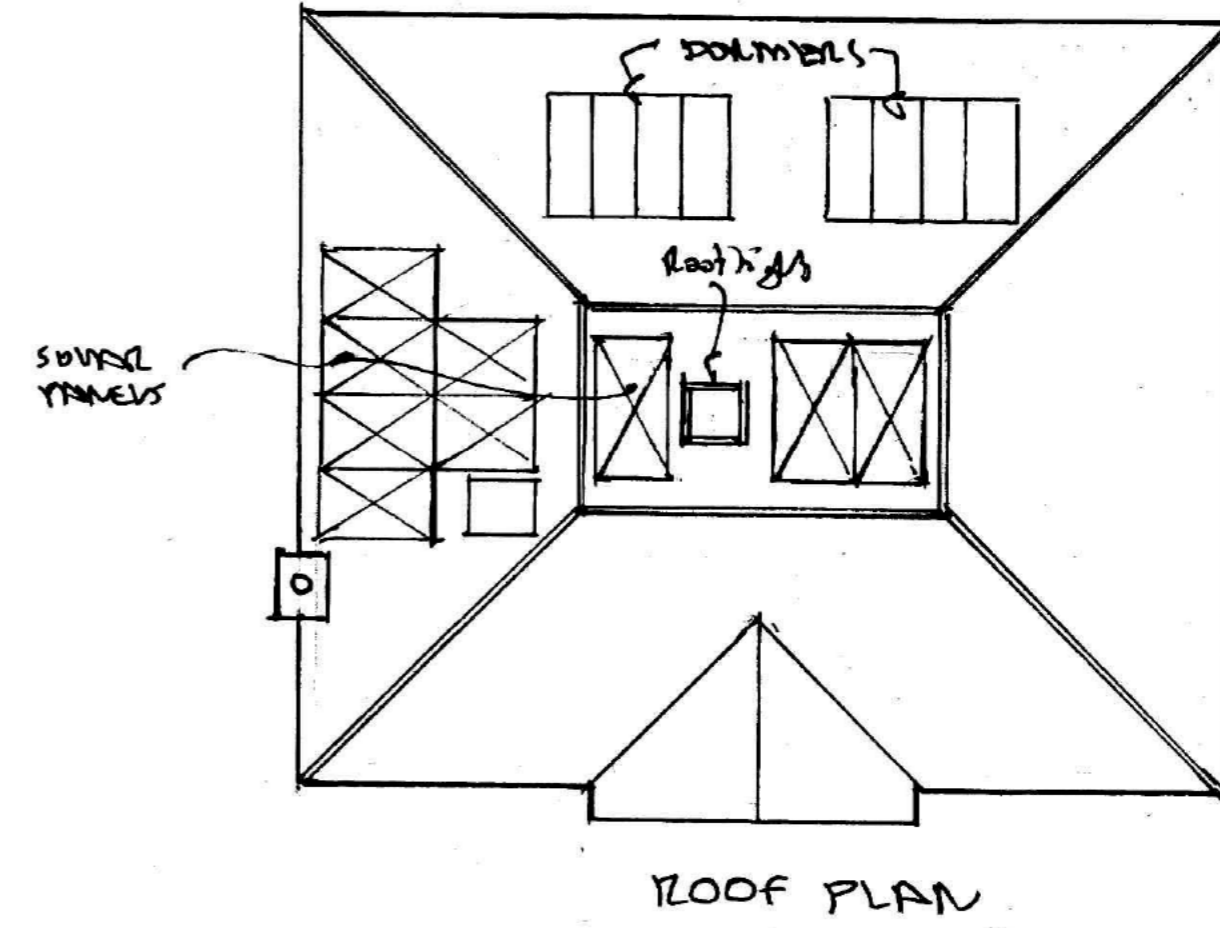

ROOF PLAN

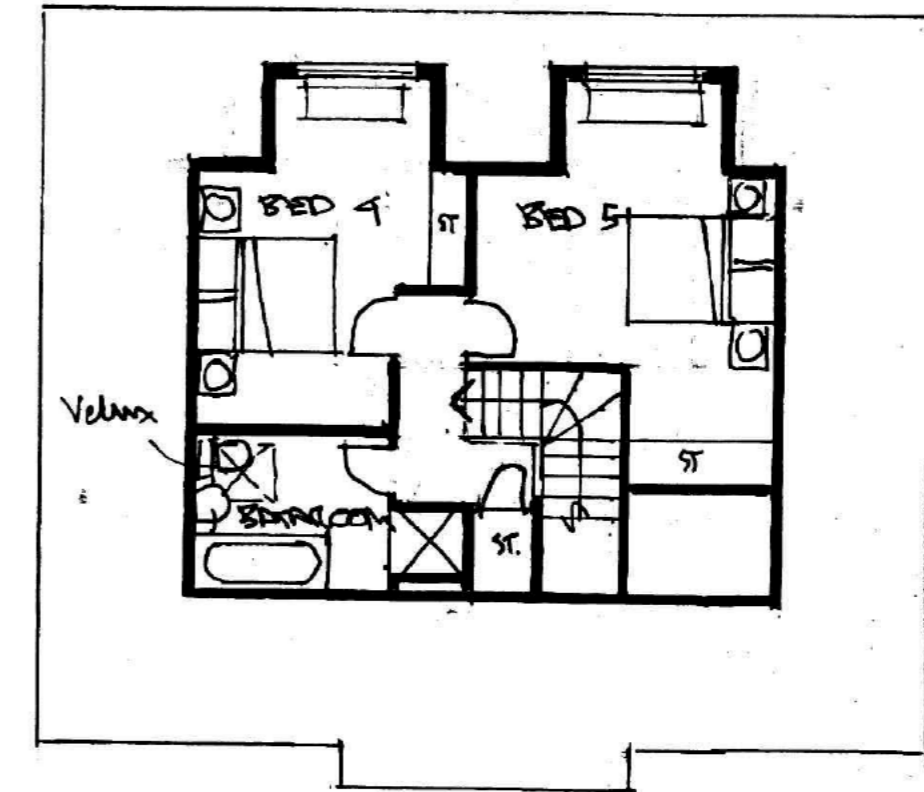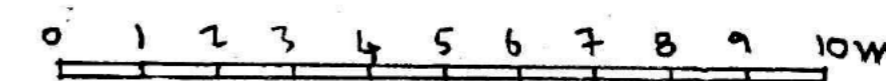

ATTIC PLAN

D	June 24	Updated.
C	Jan 24	UPDATED
Rev.	Date	Comments.
Howard Pease Architects		
Old Batford Mill, Lower Luton Road, Harpden, Hertfordshire, AL5 5BZ Mobile: [REDACTED]		
Project: 9A ROSEBORN AVENUE HARPDEN		
Title: PLANS & ELEVATIONS		
Scale:	1:100	Date: SEP. 2023
Drawing No.	BRH/2023/01	Revision: D