





**FRONT ELEVATION**

1 : 100

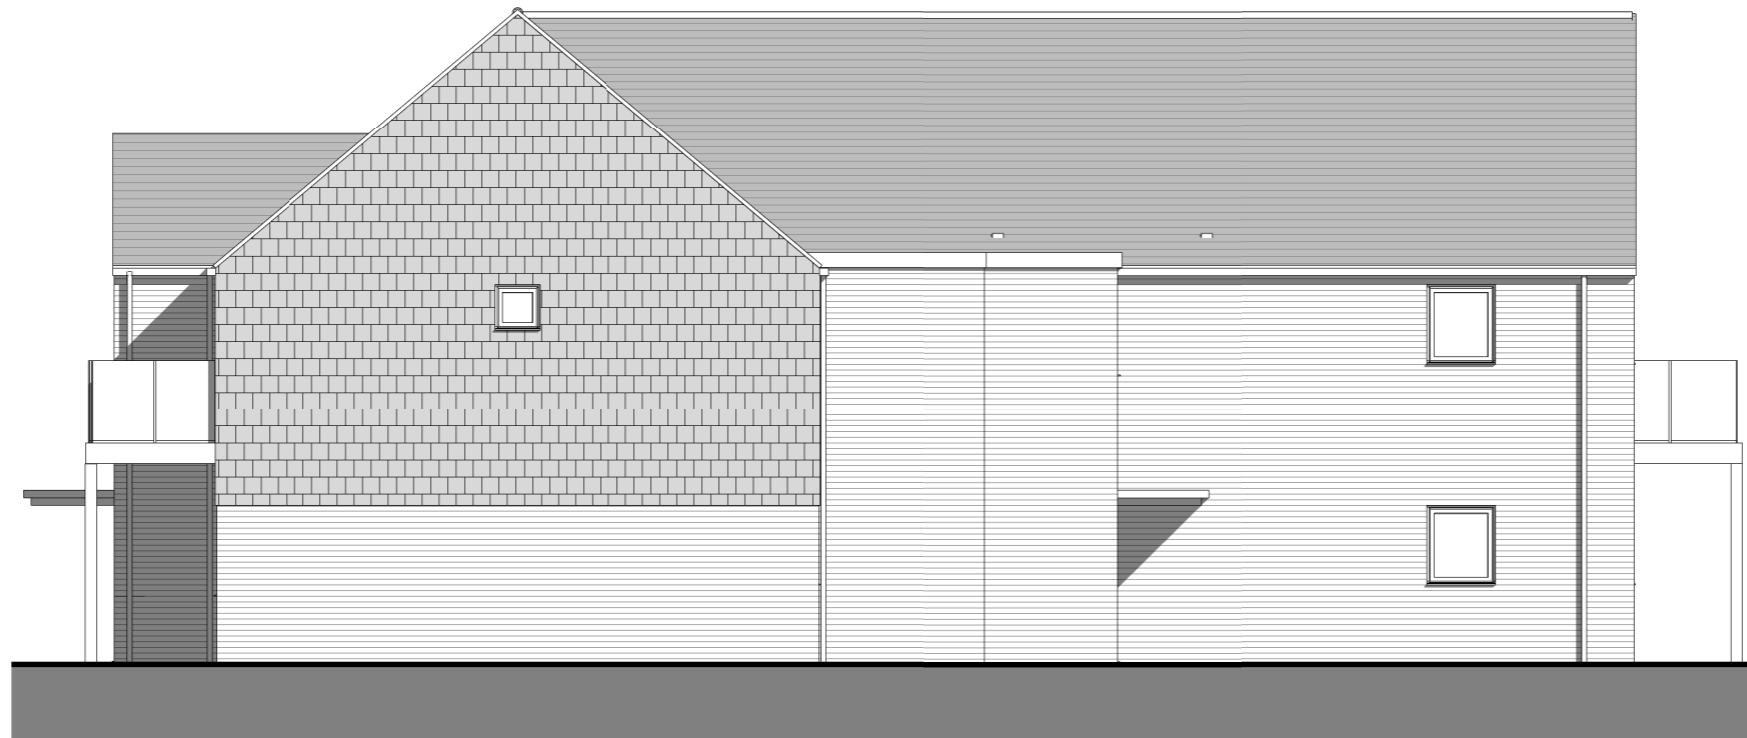

**SIDE ELEVATION**

1 : 100

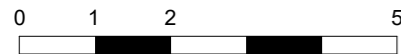

Scale bar 1:100

**NOTE: NO DIMENSIONS TO BE SCALED FOR CONSTRUCTION. DRAWING MAY BE SCALED FOR PLANNING PURPOSES ONLY. ALL DIMENSIONS TO BE CHECKED ON SITE. COPYRIGHT RESERVED.**

PROJECT:  
**Former Friends School  
Fields Saffron Walden**

CLIENT:

DRAWING TITLE:  
**APARTMENTS PLOTS 85-90 -  
FRONT AND SIDE**

SCALE:  
1 : 100@A3

DATE:  
FEB 24

BY:  
AG

DRAWING NO:  
**23110 (D) 225**

REVISION:

REV: | BY: | DATE: | DETAILS:

CHECKED BY: Checker | DATE:



*architecture*  
*planning*  
*project management*  
*interior design*  
*graphics*

[www.colesarchitects.co.uk](http://www.colesarchitects.co.uk)

1 Cobbs Court, High Street, Olney, Buckinghamshire MK46 5QN  
t:01234 241758 e:proactive@colesarchitects.co.uk