


THIS DRAWING IS PROTECTED BY COPYRIGHT AND MUST NOT BE COPIED OR REPRODUCED WITHOUT THE WRITTEN CONSENT OF RGP PARTNERSHIP LIMITED. NO DIMENSIONS ARE TO BE SCALED FROM THIS DRAWING. ALL DIMENSIONS AND SIZES TO BE CHECKED ON SITE. NORTH POINTS SHOWN ARE INDICATIVE. ©

**SITE SPECIFIC HAZARDS**


IN ACCORDANCE WITH THE REQUIREMENTS OF THE CDM REGULATIONS 2015 THE FOLLOWING SIGNIFICANT RESIDUAL HAZARDS HAVE NOT BEEN DESIGNED OUT OF THIS PROJECT AND MUST BE TAKEN INTO CONSIDERATION BY CONTRACTORS PLANNING TO UNDERTAKE THE WORKS SHOWN ON THIS DRAWING:

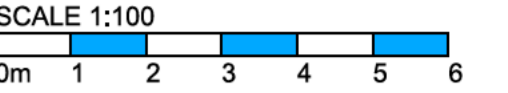


**GENERAL NOTES**

EXISTING ELEMENTS & STRUCTURE SHOWN INDICATIVELY, AND ARE SUBJECT TO OPENING-UP WORKS AND SURVEY ON SITE.


SIGNAGE SHOWN IS INDICATIVE ONLY.

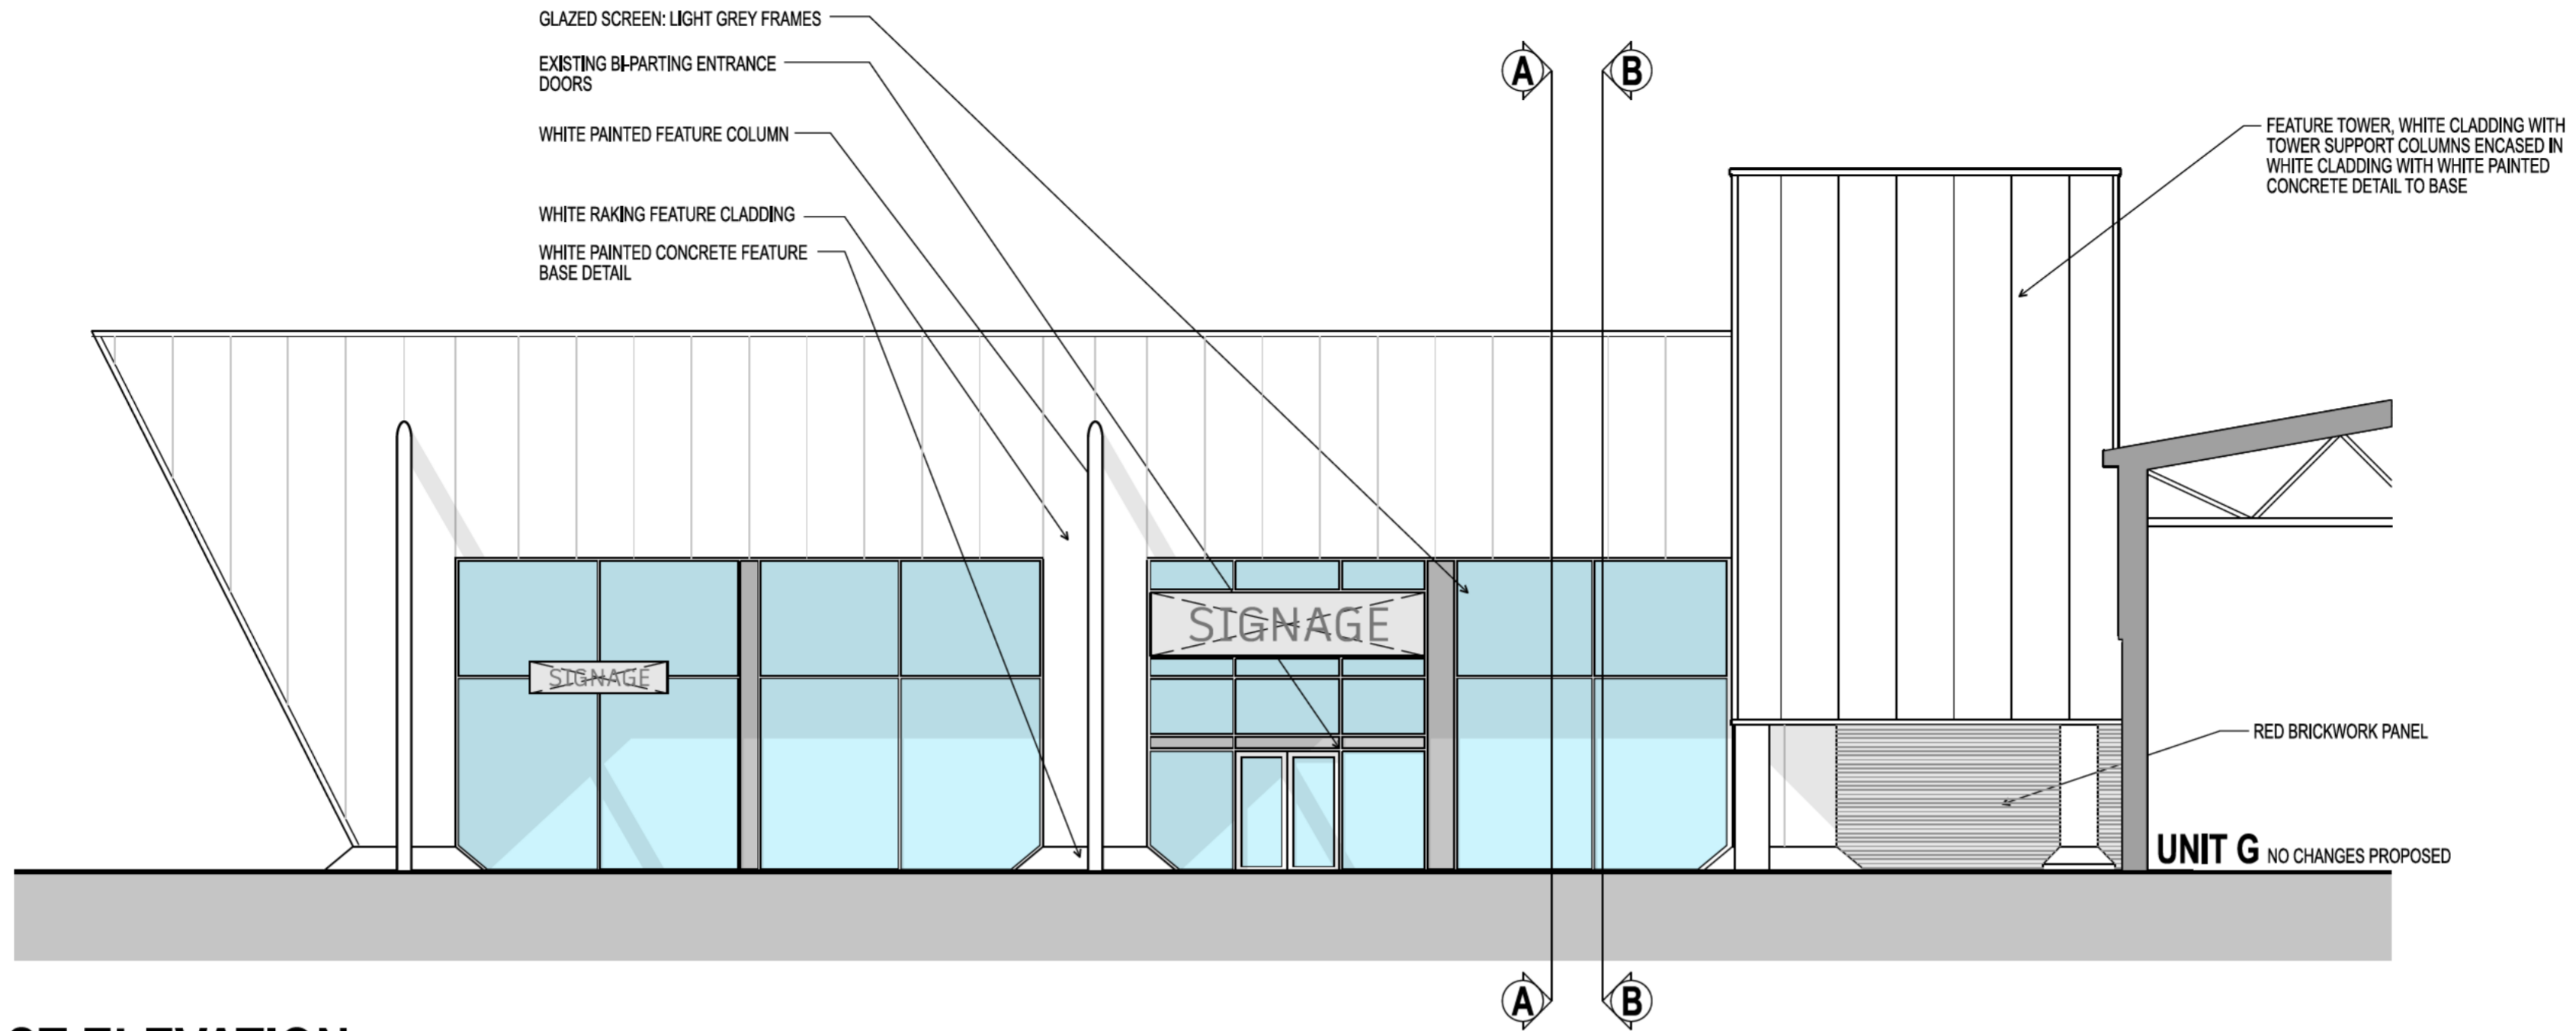

**NORTH EAST ELEVATION**

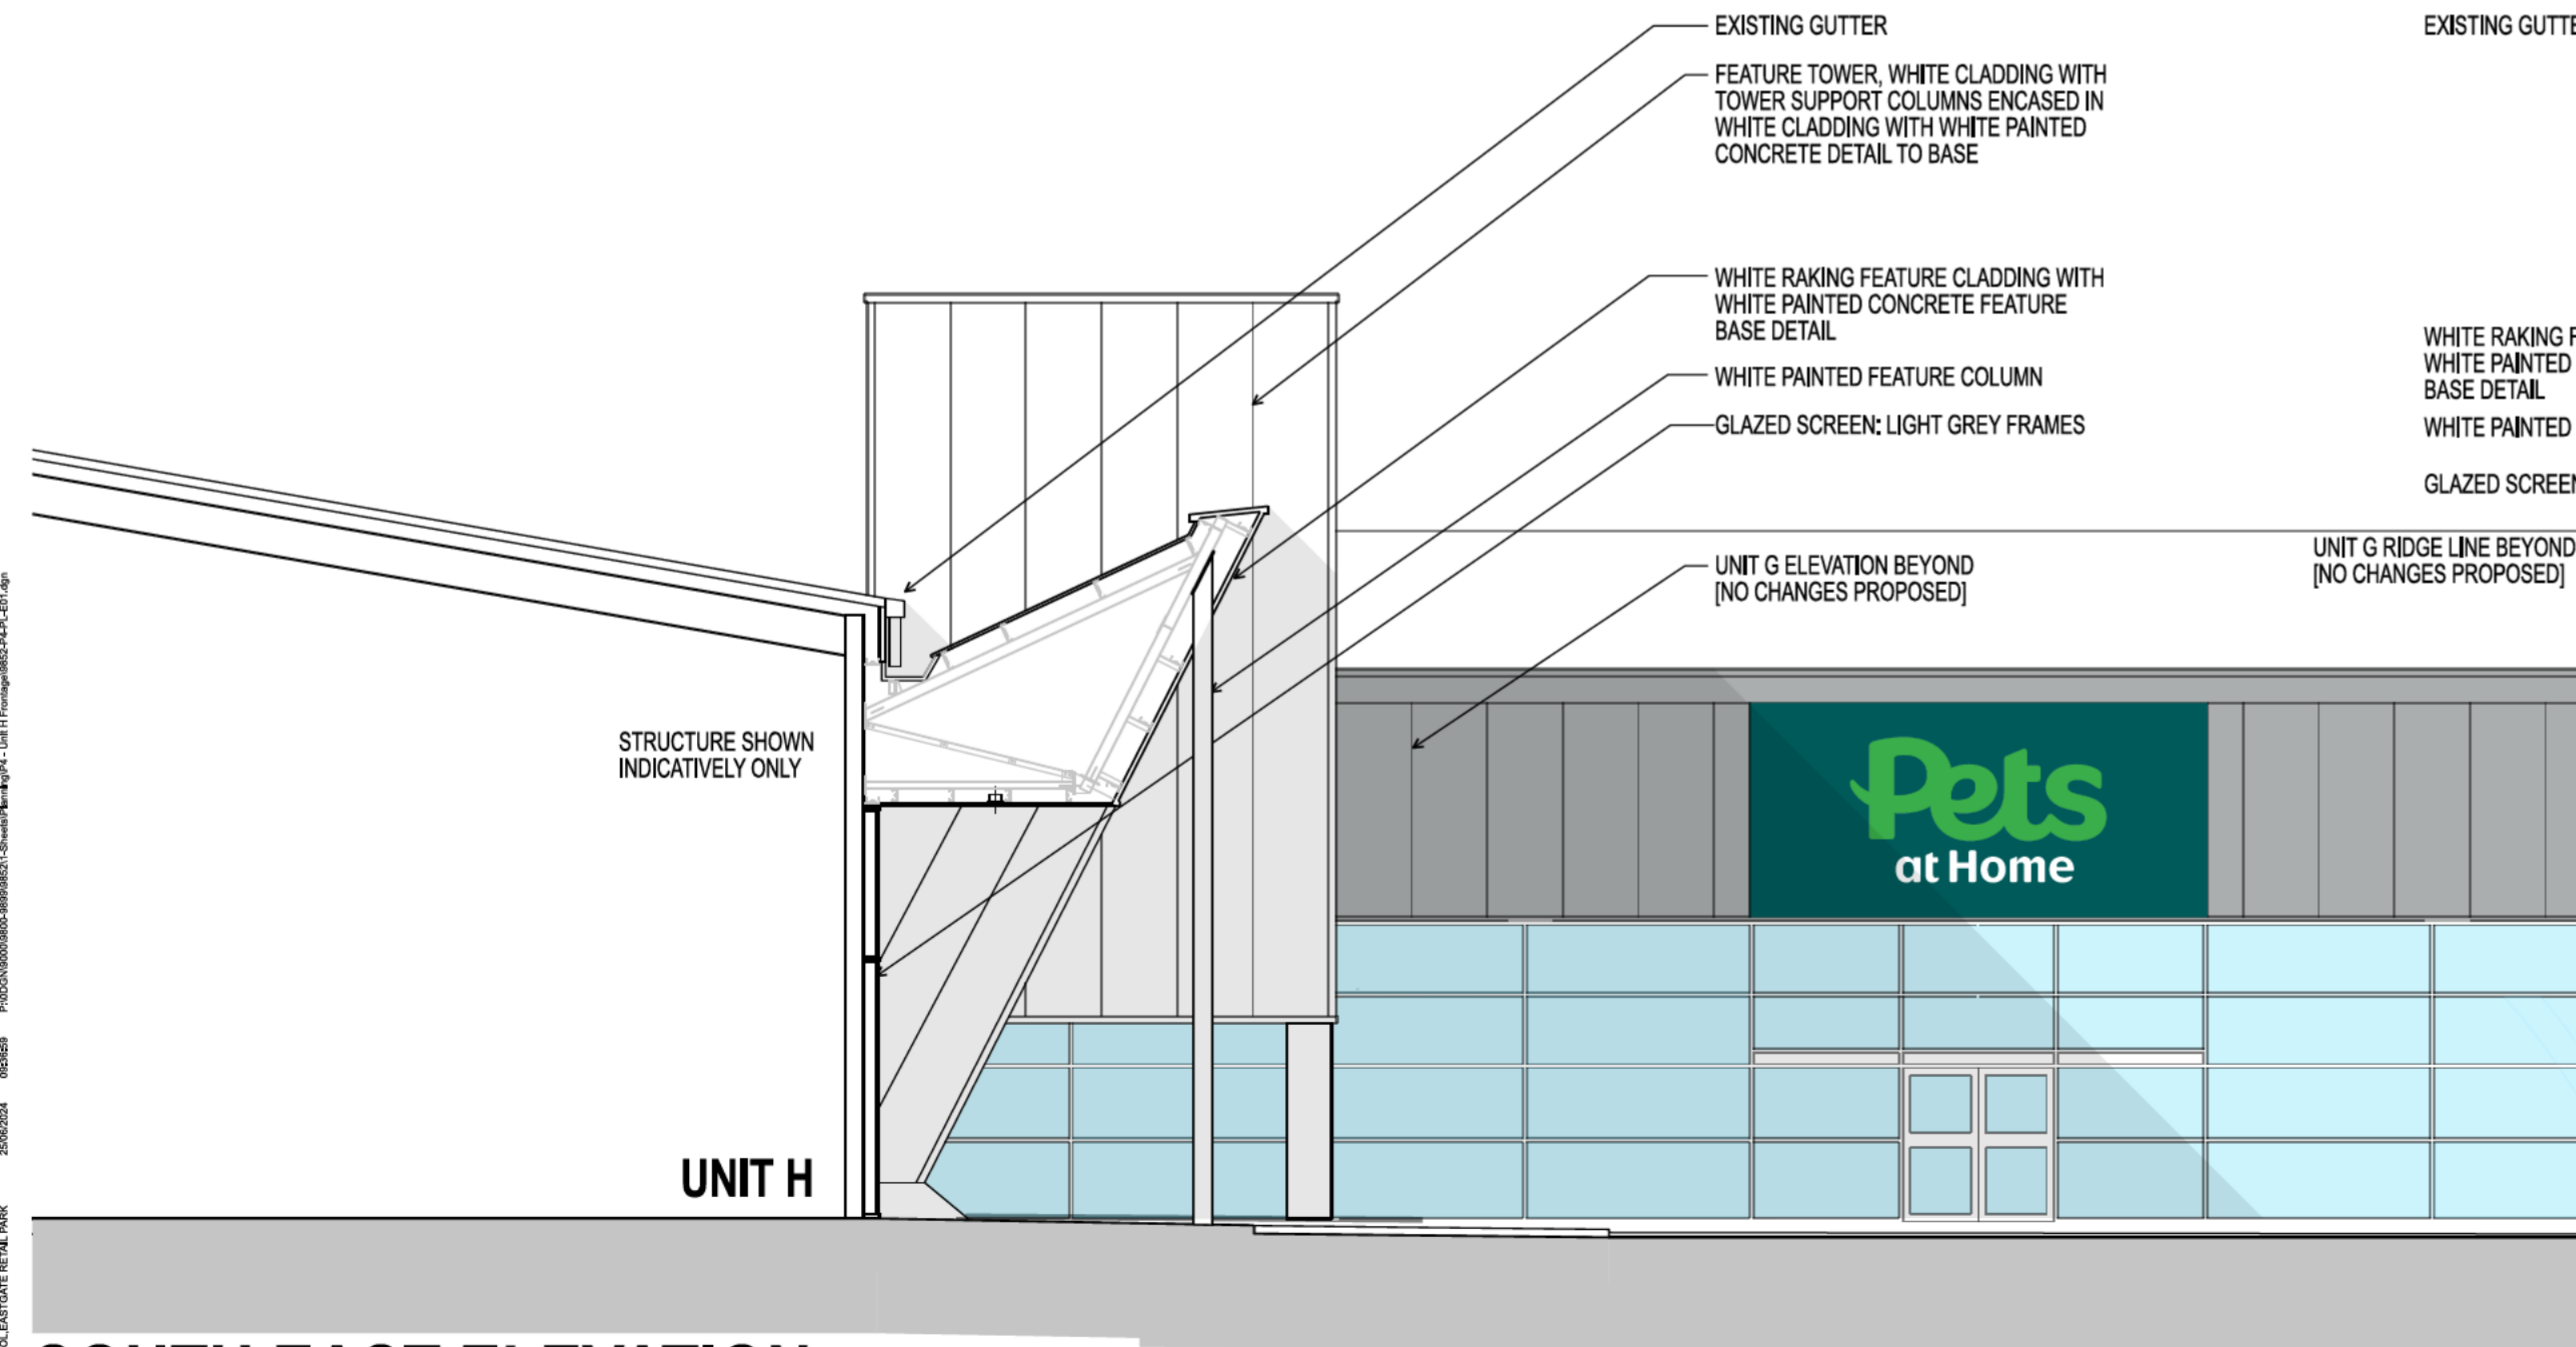

**SOUTH EAST ELEVATION**  
[EXISTING SECTION A-A]

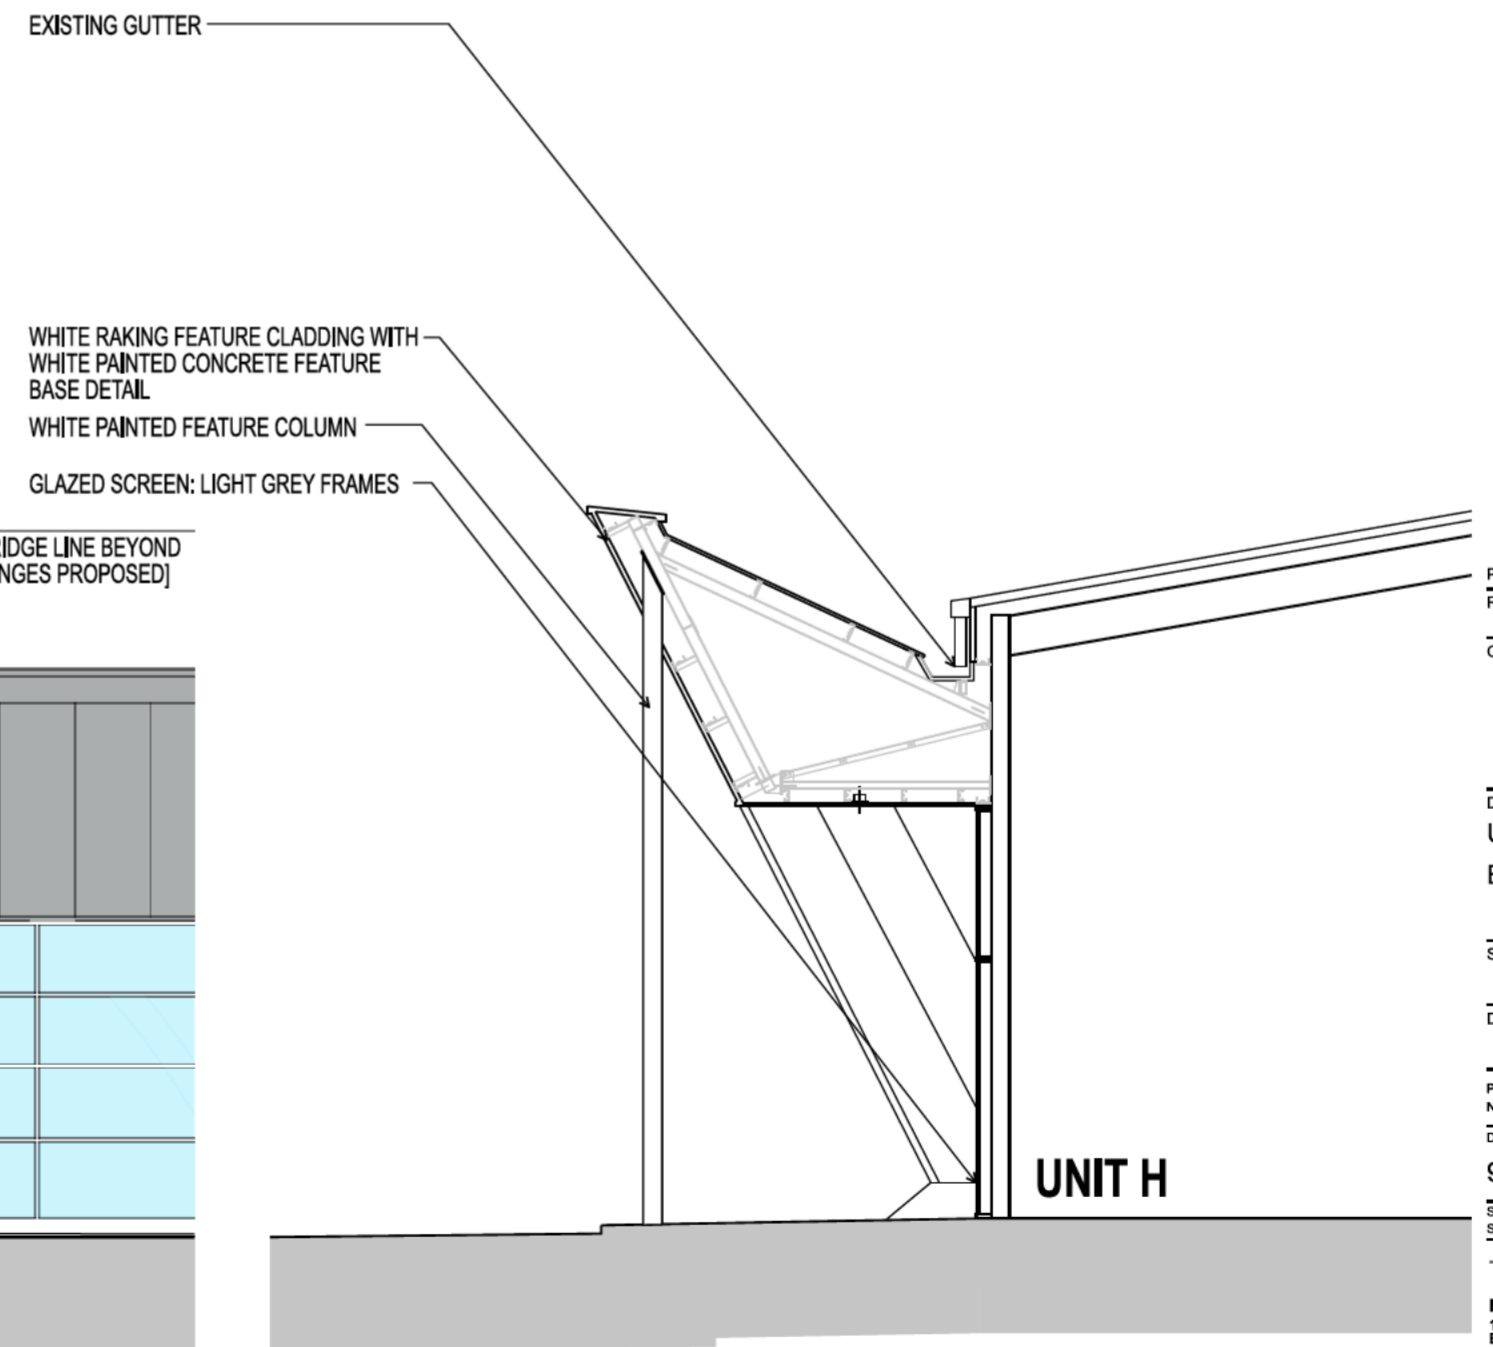

**NORTH WEST ELEVATION**  
[EXISTING SECTION B-B]

P1	25.06.24	PLANNING ISSUE 1	AJP
REV.	DATE	NOTES	INIT.

CLIENT / PROJECT  
**CONSOLIDATED PROPERTY GROUP**  
**eastgate**  
 RETAIL PARK BRISTOL

DRAWING TITLE  
 UNIT H FRONTAGE WORKS  
 EXISTING ELEVATION & SECTION

STATUS  
**PLANNING**

DATE	DRAWN	SCALE @ A2
JUN. 24	AJP	1:100

PROJECT NUMBER	UNIT / BLOCK	CI / SFB CODE	TYPE & NUMBER	REVISION LETTER
9852	P4	PL	E01	P1

Site Location Plans	L	GA Plans	P	Elevations	E
Sections	S	Details	D	Print Colour	C

THE RATCLIFFE GROVES PARTNERSHIP

**MANCHESTER**  
 105 MANCHESTER ROAD  
 BURY LANCASHIRE BL9 0TD  
 T. 0161 797 6000 E. manchester@rpgp.co.uk

LONDON  
 19 BEDFORD ROW  
 LONDON WC1R 4EB  
 T. 020 7600 6666 E. london@rpgp.co.uk