


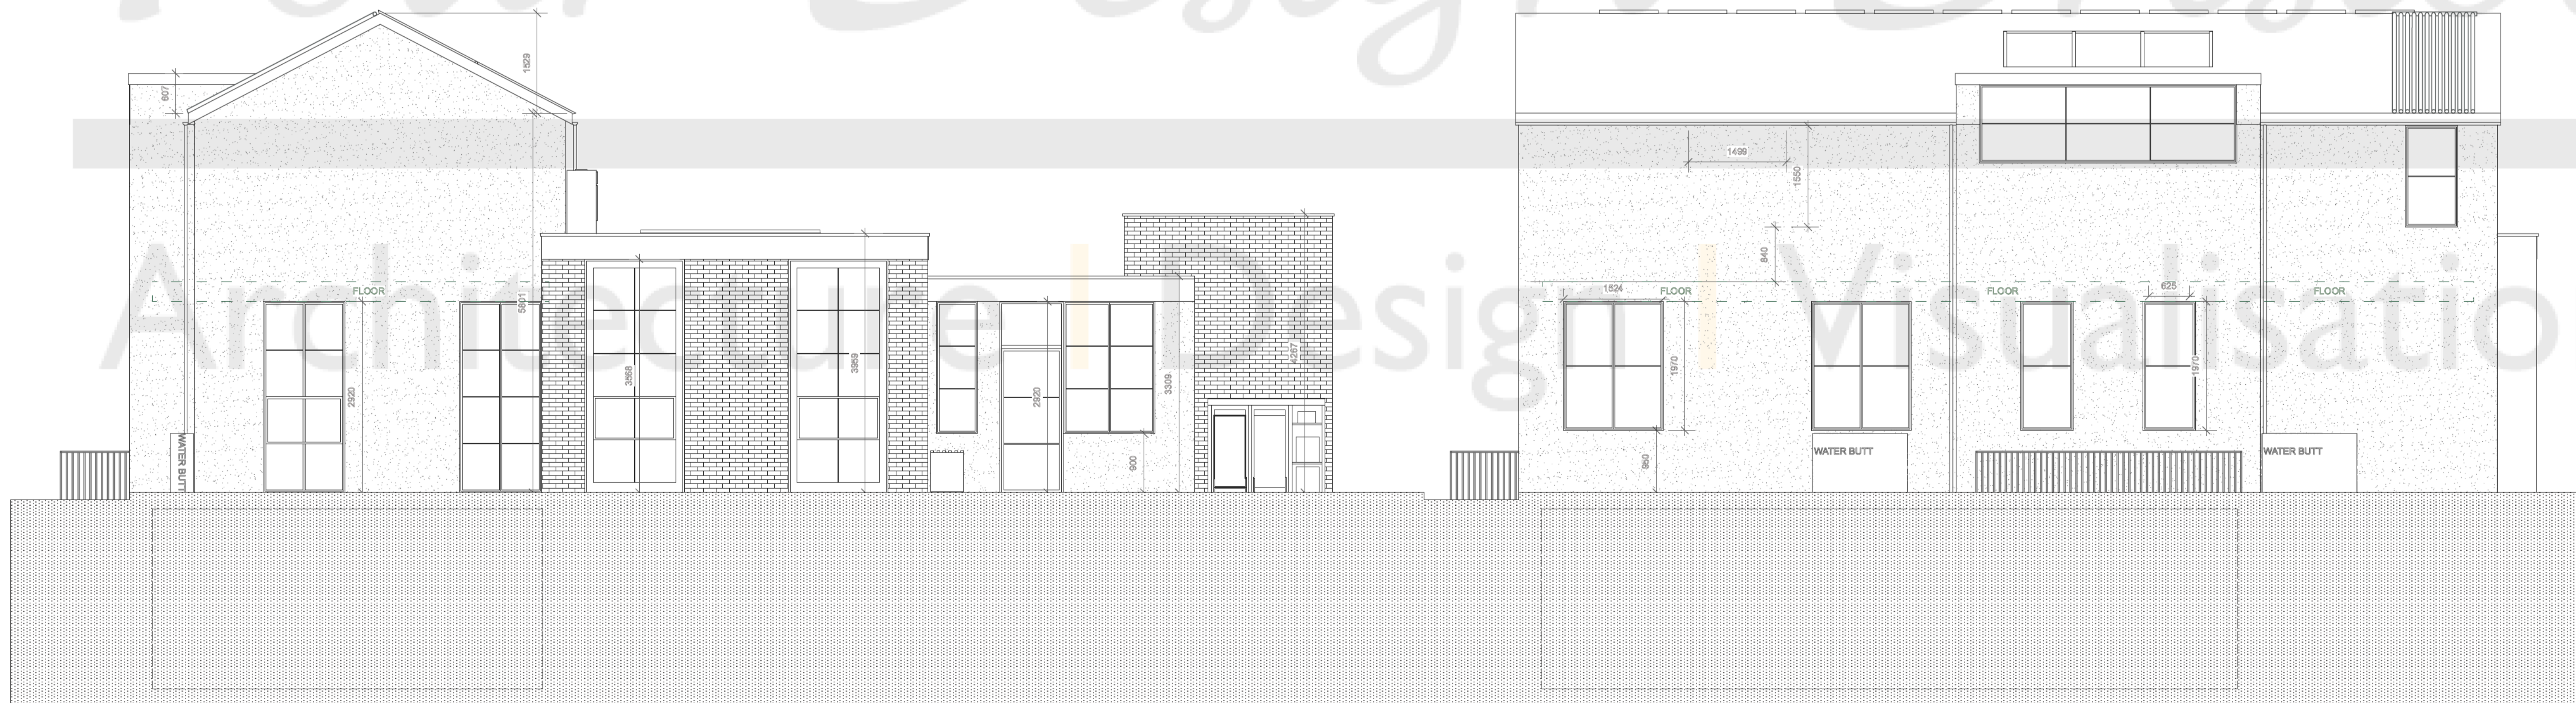

3 Proposed South West Elevation  
Scale: 1:50

6 Proposed South East Elevation  
Scale: 1:50



7 Proposed North West Elevation  
Scale: 1:50

8 Proposed North East Elevation  
Scale: 1:50

**Your Design Bristol**  
Architecture | Design | Visualisation  
605 Fishponds Road, Fishponds, Bristol, BS16 3AA.  
studio@yourdesignbristol.co.uk ~ 0117 329 1818  
© Your Design Bristol Ltd. All Rights Reserved

Client: Mr & Mrs Ashby	Drawing: Proposed Elevations	Project Description: Proposed Dwelling	Revisions: NB
Address: 8 Druid Stoke Avenue Bristol BS9 1DD	Designed By: CH Date: 29/12/2023 Cad File: Ashby Status: For Comment Scale: Labelled @ A1		A B C D E
			Author Retains Copyright. Responsibility is not accepted for errors made by others in scaling from this drawing. All dimensions, levels and angles to be checked on site by the contractor. All boundaries are assumed and we accept no liability for boundary inaccuracy. You are reminded of your responsibilities under the 'Party Wall etc. Act' 1996 where applicable.