



GROUND FLOOR PLAN



FIRST FLOOR PLAN

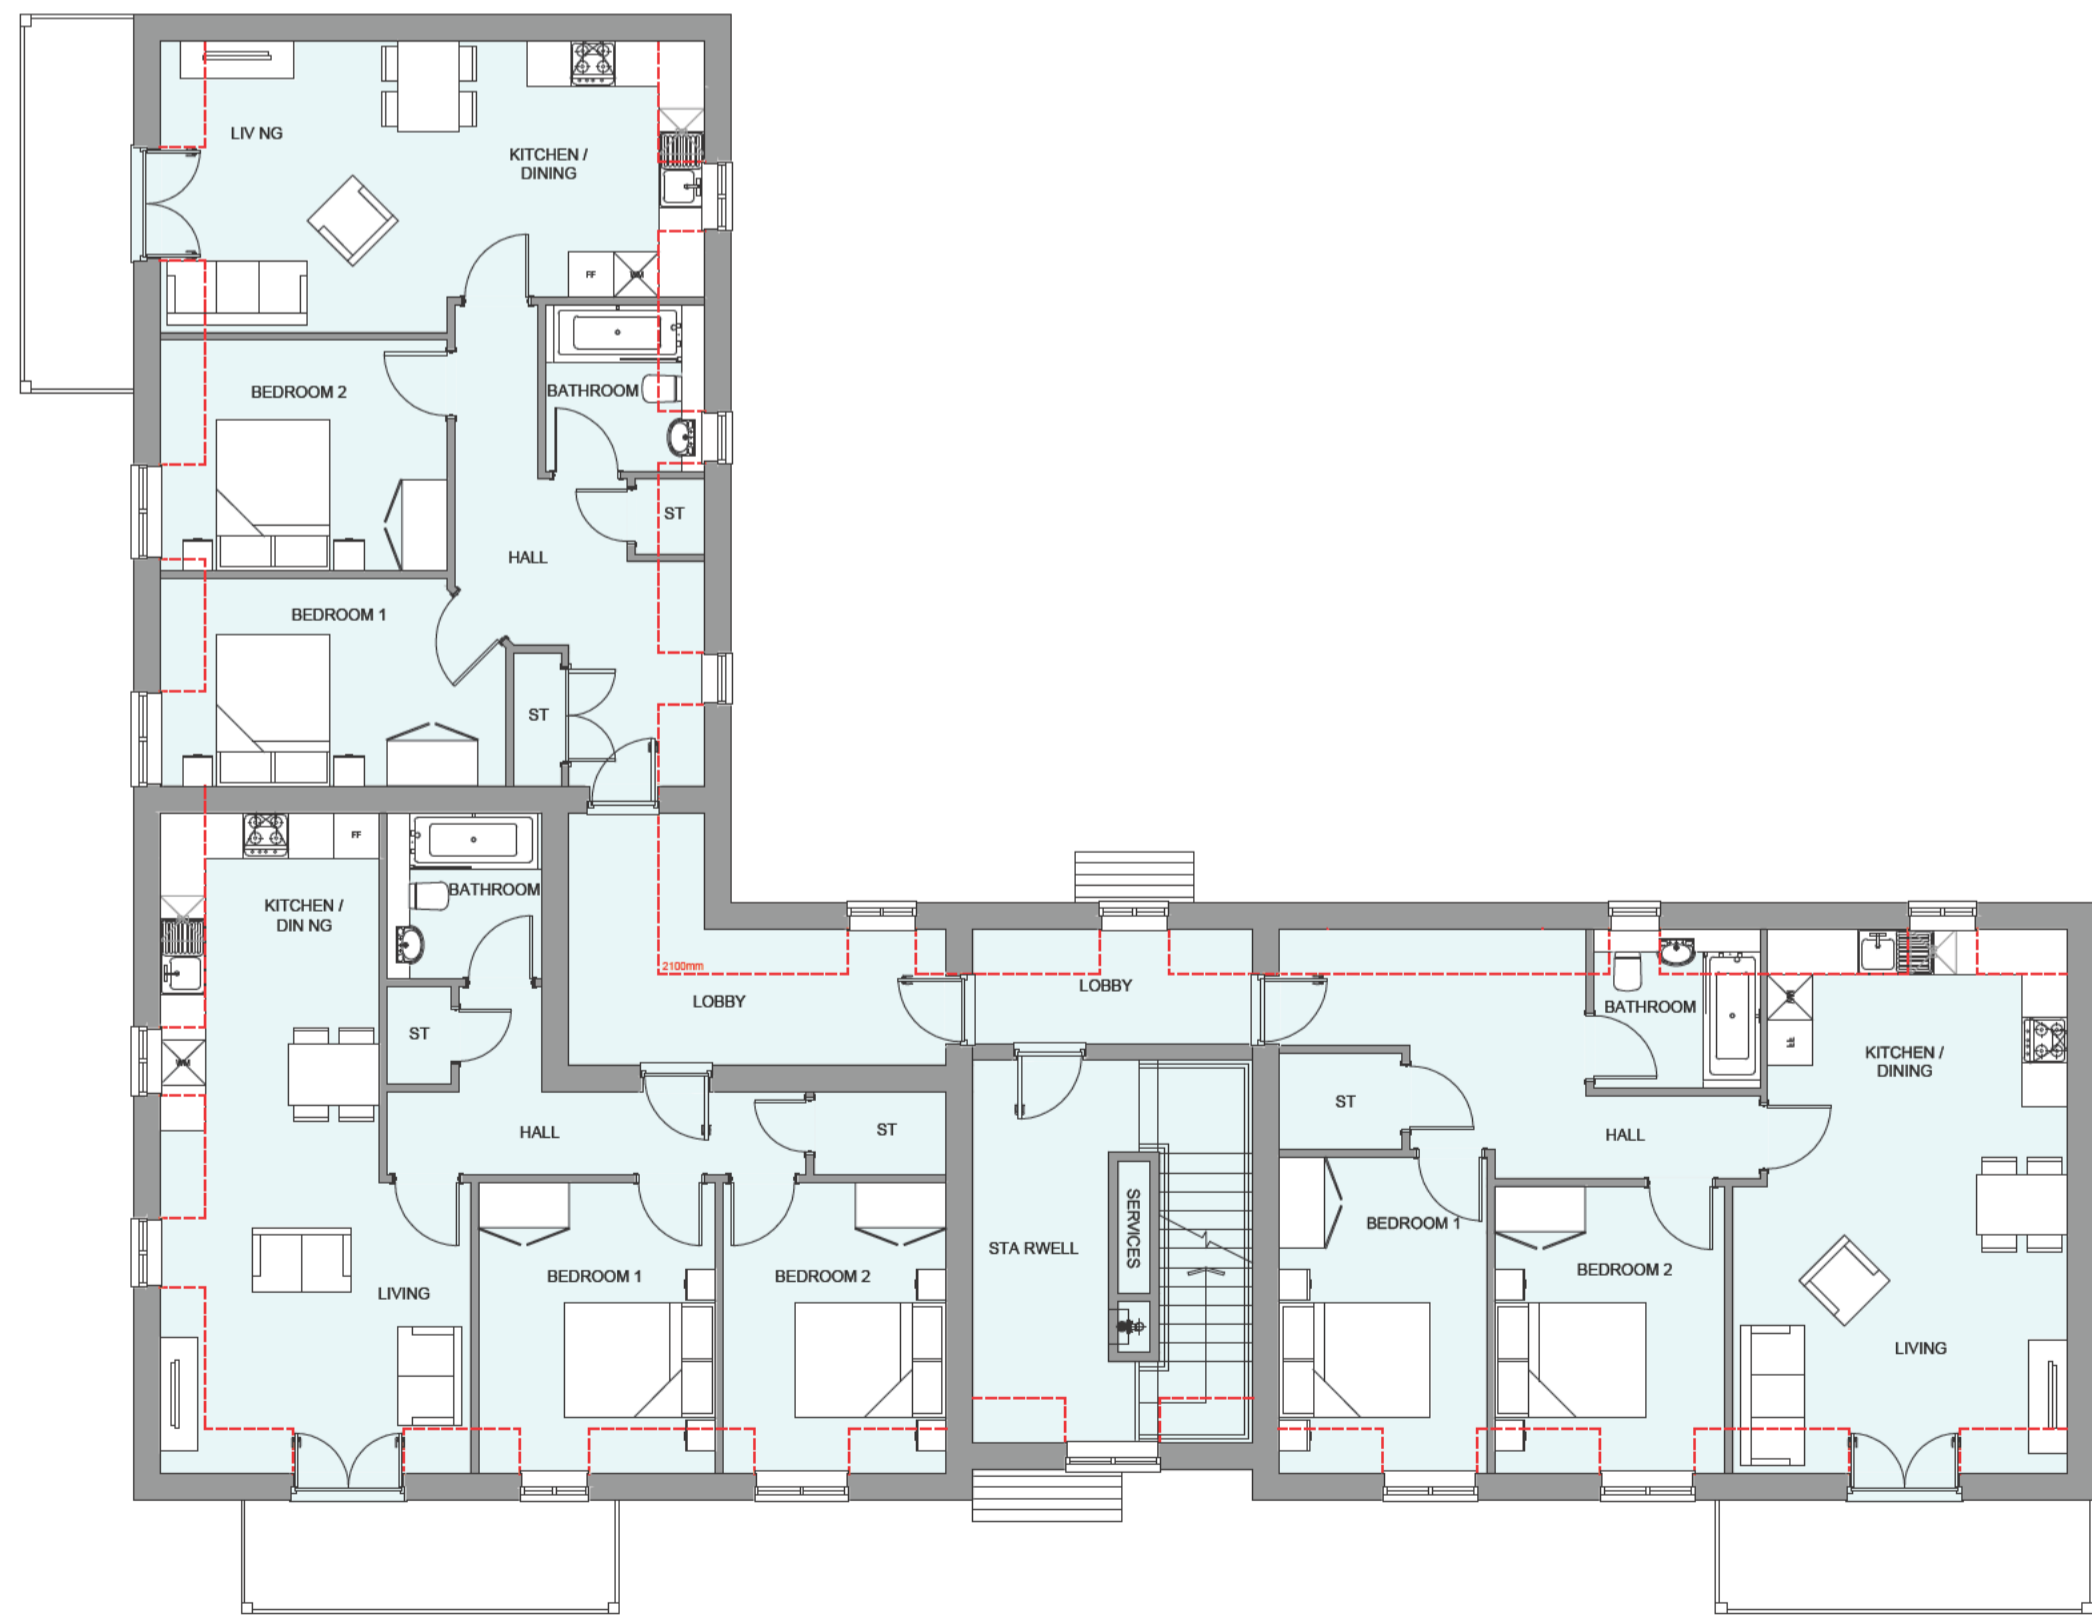

SECOND FLOOR PLAN

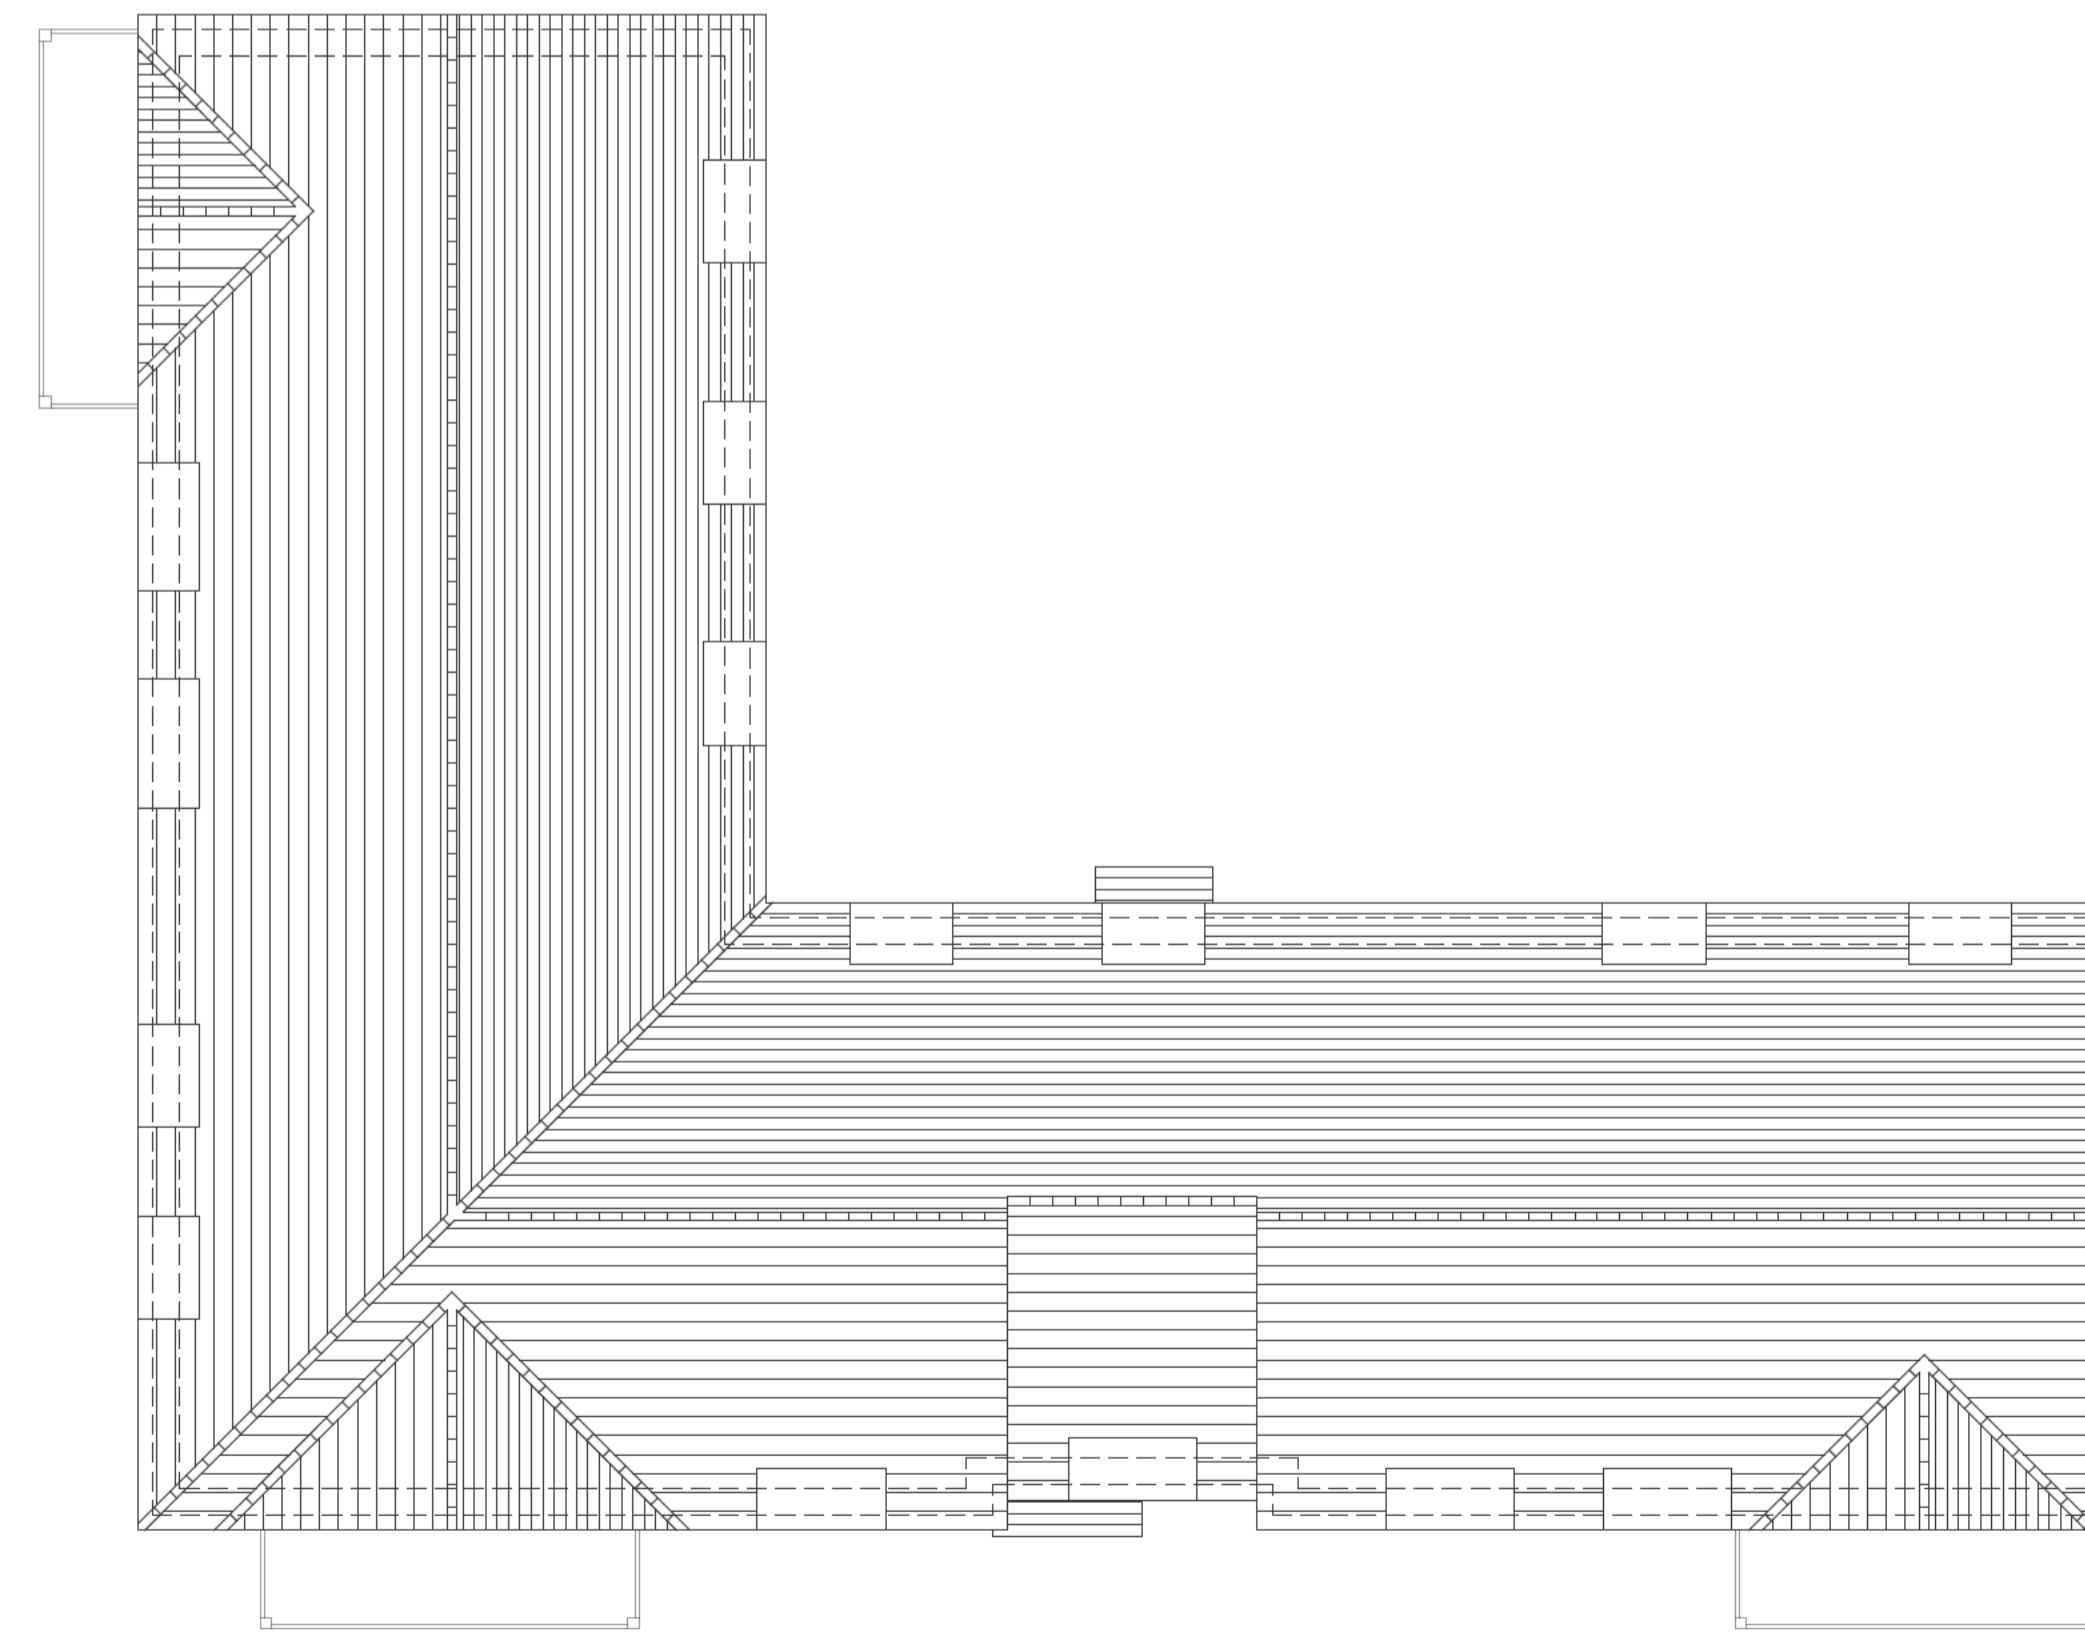

ROOF PLAN

Rev	Date	Amendment	Rev:	Initials
C	11/12/2024	Revised parking bay size	CLP	
B	25/11/2024	Revised as per comments dated 21/11/2024	CLP	
A	05/11/2024	Revised to planning issue	CLP	

Project:
LAND N.E. THAXTED ROAD
SAFFRON WALDEN
 Client:
 VISTRY (EASTERN)
 Drawing:
 PROPOSED FLAT BLOCK PLANS
 FLAT BLOCK A

Drawing no: **24.1966.4550** Rev: **C**

Scale@A1: 1:100 Date: OCT 24 Drawn: CLP Checked: YC

finc Architects Ltd
 61-63 New London Road | Chelmsford | Essex | CM2 0ND
 T: +44 (0)1245 933980
 W: www.fincarchitects.com
 E: company@fincarchitects.com

© Finc Architects Limited holds the copyright to all the information contained within this document and their written consent must be obtained before copying or using the data other than for the purpose it was originally supplied.
 All dimensions and measurements to be checked on site.
 Do not scale from this drawing. This drawing is to be printed in colour.

PLANNING

