



**Ground Floor**  
1 : 100

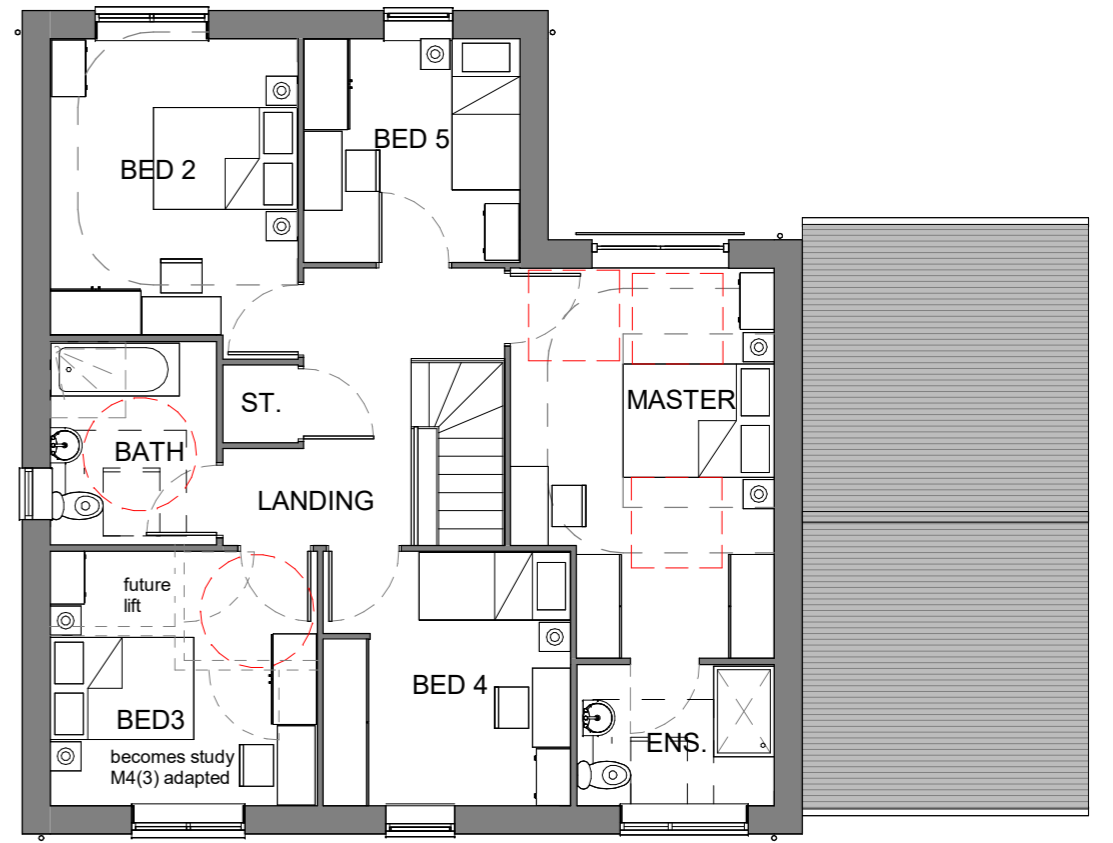


**First Floor**  
1 : 100

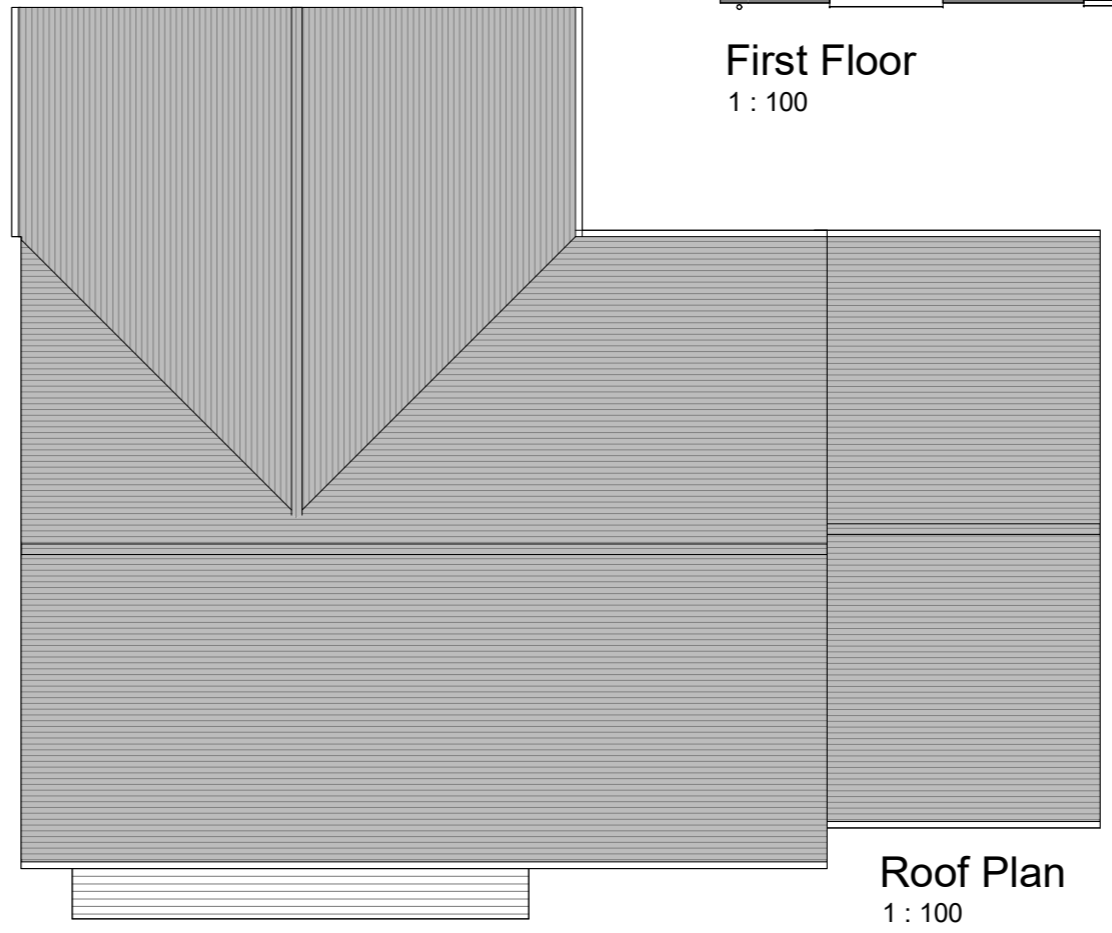

**Roof Plan**  
1 : 100

Area Schedule (GIA)		
Level	Area	Area SQFT
Ground Floor	86.6 m <sup>2</sup>	933 ft <sup>2</sup>
First Floor	87.1 m <sup>2</sup>	938 ft <sup>2</sup>
	173.8 m <sup>2</sup>	1871 ft <sup>2</sup>

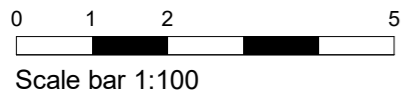

Plots  
Standard: 1, 5 & 6  
Handed: 2



1 Cobbs Court, High Street, Olney, Buckinghamshire MK46 5QN  
t:01234 241758 e:proactive@colesarchitects.co.uk

**NOTE: NO DIMENSIONS TO BE SCALED FOR CONSTRUCTION. DRAWING MAY BE SCALED FOR PLANNING PURPOSES ONLY. ALL DIMENSIONS TO BE CHECKED ON SITE. COPYRIGHT RESERVED.**

B AG 30.04.2025 Plot Numbers added  
REV: | BY: | DATE: | DETAILS:  
CHECKED BY: Checker | DATE: 30.04.2025

PROJECT:  
**Former Friends School  
Fields Saffron Walden**  
CLIENT:

DRAWING TITLE:  
**THE WILDE M4(3) -  
FLOOR PLANS**  
SCALE: 1 : 100@A3 DATE: FEB 25 BY: AG  
DRAWING NO: 23110 (D) 1200 REVISION: B