




First Floor Plan
1 : 100

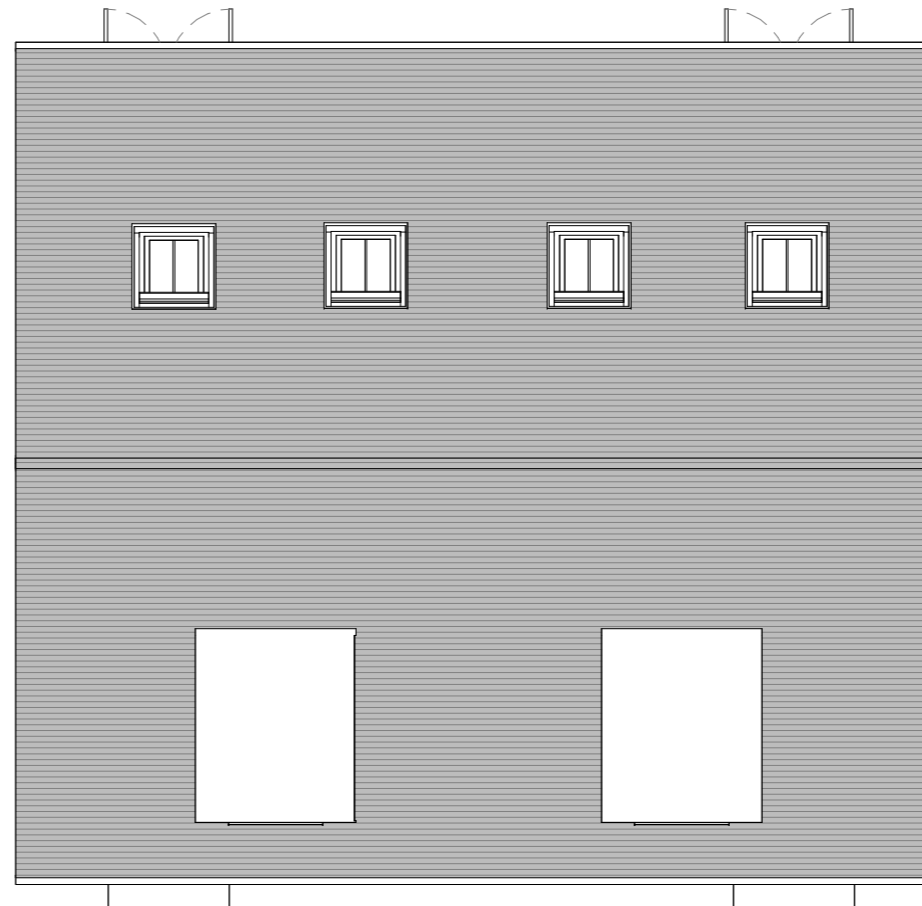

Roof plan
1 : 100

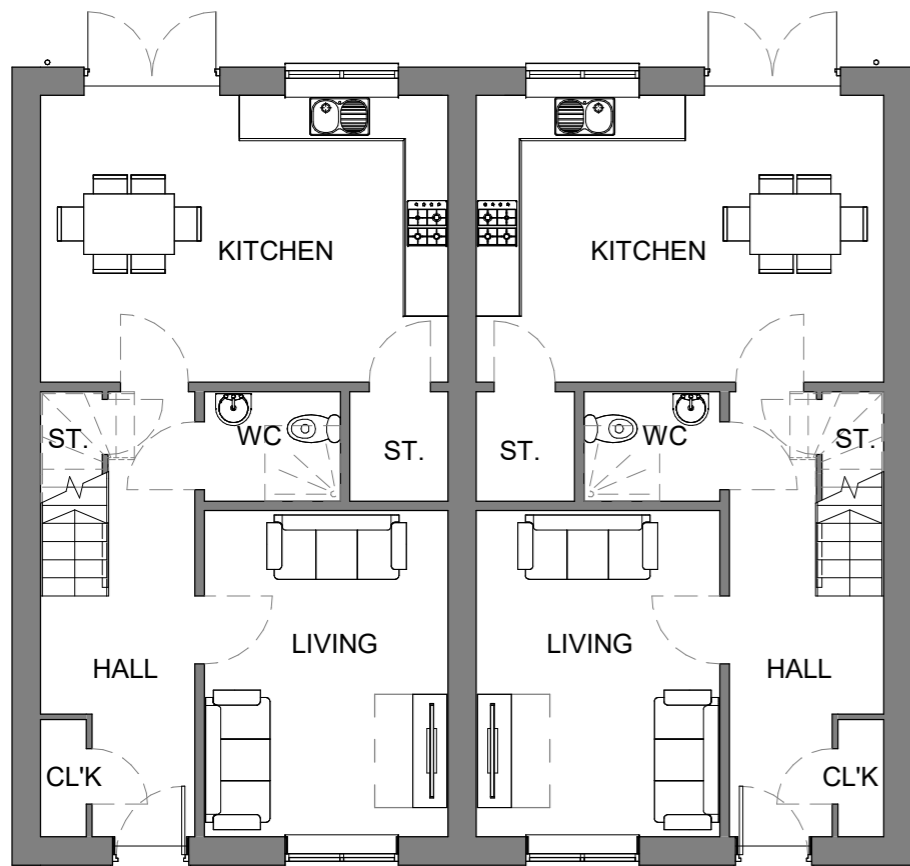

Ground Floor
1 : 100

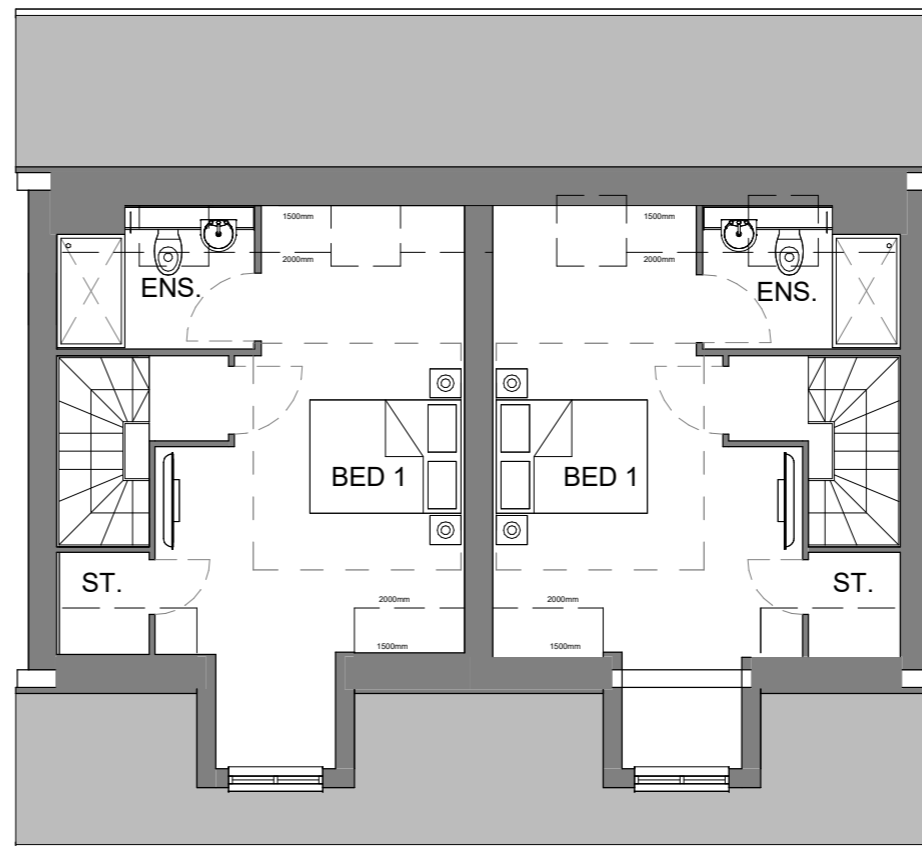


Second Floor Plan
1 : 100

NOTES:

NOTE: NO DIMENSIONS TO BE SCALED FOR CONSTRUCTION. DRAWING MAY BE SCALED FOR PLANNING PURPOSES ONLY. ALL DIMENSIONS TO BE CHECKED ON SITE. COPYRIGHT RESERVED.

Area Schedule (GIA)		
Level	Area	Area SQFT
Ground Floor	52.97 m ²	570 ft ²
First Floor	52.97 m ²	570 ft ²
Second Floor	37.61 m ²	405 ft ²
	143.54 m ²	1545 ft ²

Plots
Standard: 9&10, 13&14

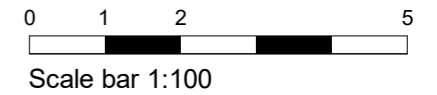

B	AG	30.04.2025	Plot numbers added
REV:	BY:	DATE:	DETAILS:
CHECKED BY:	Checker	DATE:	30.04.2025



architecture
planning
project management
interior design
graphics

www.colesarchitects.co.uk

1 Cobbs Court, High Street, Olney, Buckinghamshire MK46 5QN
t:01234 241758 e:proactive@colesarchitects.co.uk

PROJECT:
**Former Friends School
Fields Saffron Walden**

DRAWING TITLE:
**THE WILLOW - FLOOR
PLANS**

SCALE: 1 : 100 @A3 DATE: FEB 25 BY: AG

DRAWING NO: 23110 (D) 1240 REVISION: B