






Front Elevation
1 : 100

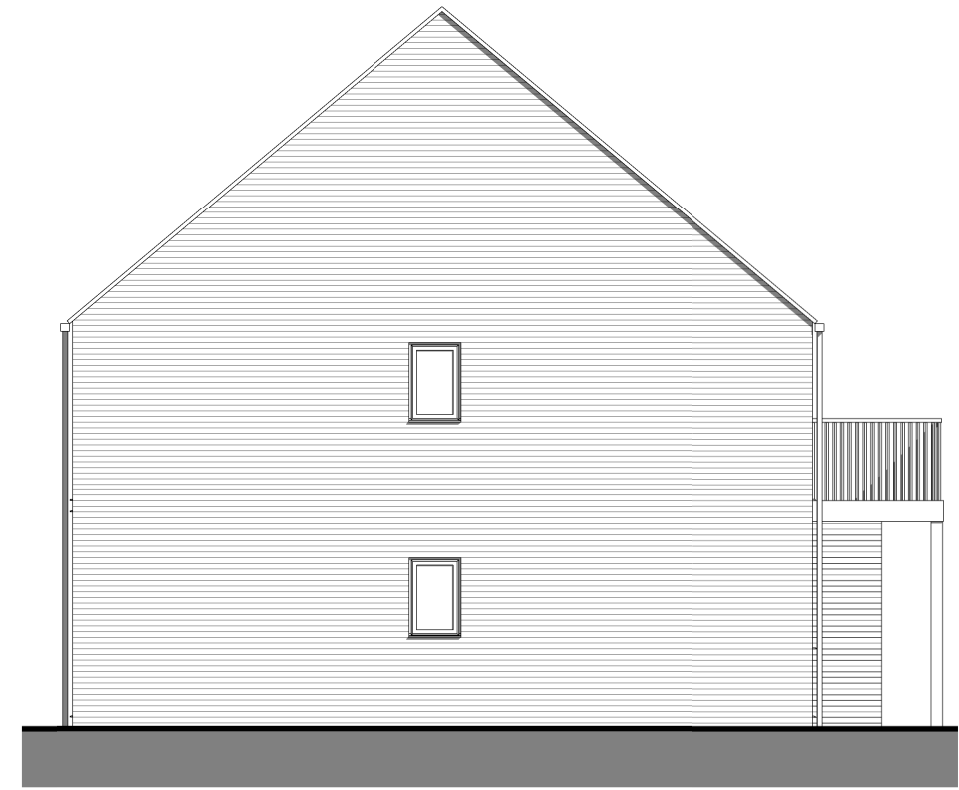

Side Elevation
1 : 100

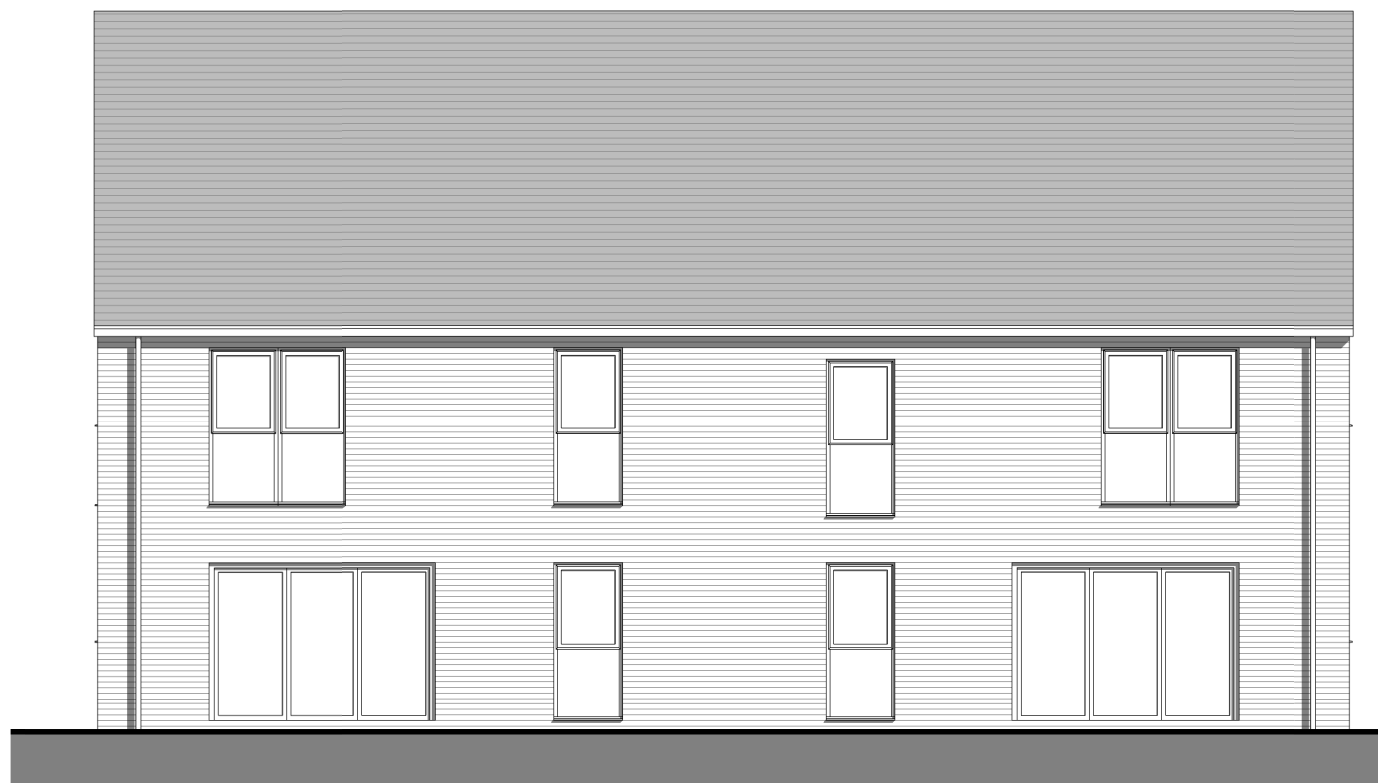

Rear Elevation
1 : 100

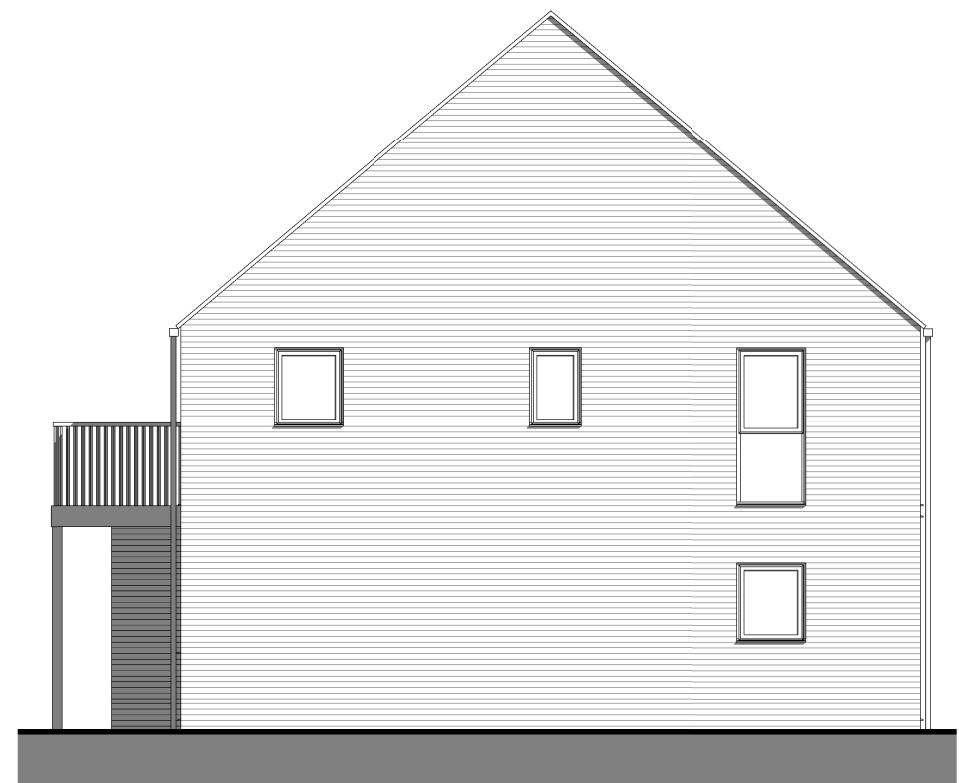


Side Elevation
1 : 100

Plots
Standard: 43 to 46



architecture
planning
project management
interior design
graphics
www.colesarchitects.co.uk

NOTE: NO DIMENSIONS TO BE SCALED FOR CONSTRUCTION. DRAWING MAY BE SCALED FOR PLANNING PURPOSES ONLY. ALL DIMENSIONS TO BE CHECKED ON SITE. COPYRIGHT RESERVED.

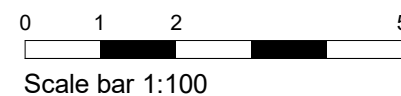

C	AG	07.05.2025	Amended to clients comments
B	AG	30.04.2025	Plot numbers added
REV:	BY:	DATE:	DETAILS:
CHECKED BY:	Checker	DATE:	07.05.2025

PROJECT:
**Former Friends School Fields
Saffron Walden**

CLIENT:

DRAWING TITLE:
MAISONETTES - ELEVATIONS

SCALE: 1 : 100@A3 DATE: FRB 25 BY: AG

DRAWING NO:
23110 (D) 1301

REVISION:
C