





Front Elevation
1 : 100

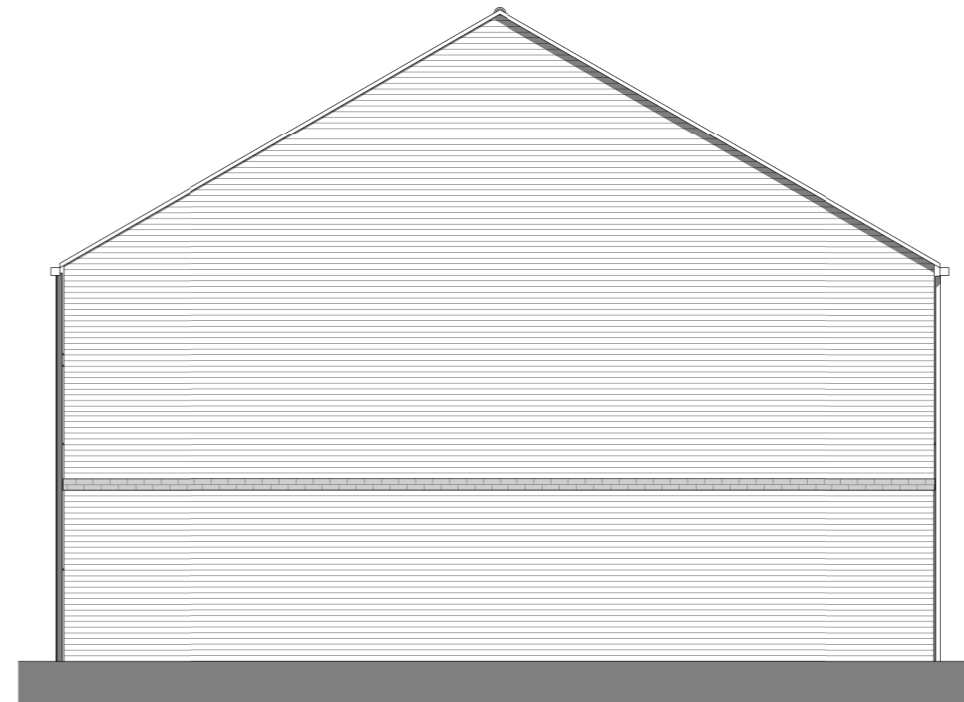

Side Elevation
1 : 100




Rear Elevation
1 : 100

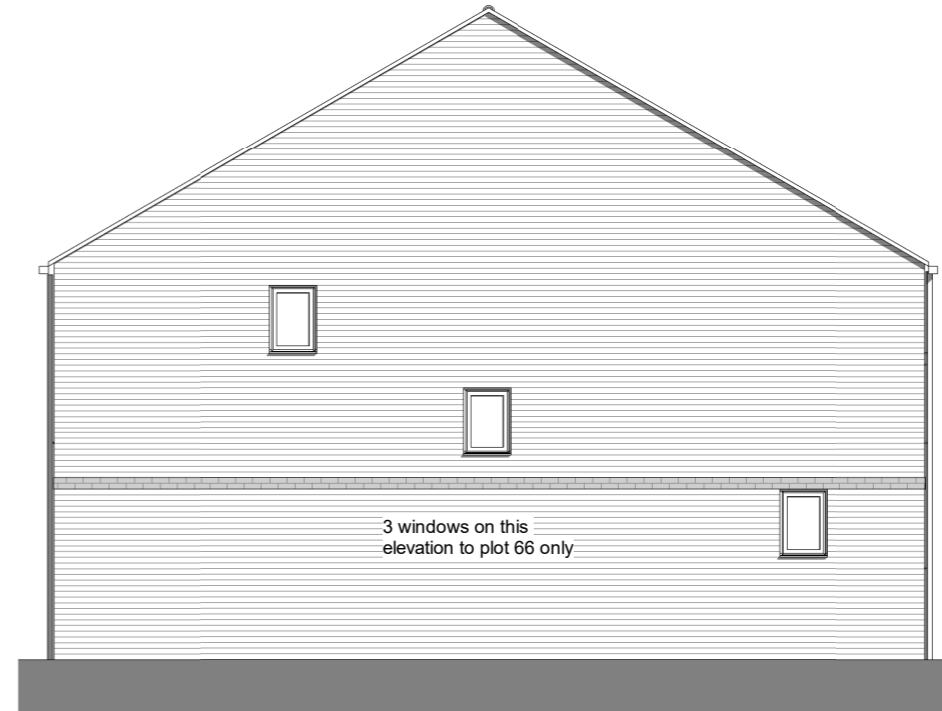

Side Elevation
1 : 100

3 windows on this elevation to plot 66 only

Plots
Standard: 60 & 68

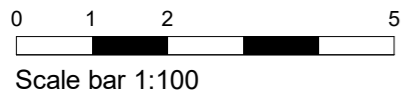

Scale bar 1:100



architecture
planning
project management
interior design
graphics

www.colesarchitects.co.uk

1 Cobbs Court, High Street, Olney, Buckinghamshire MK46 5QN
t:01234 241758 e:proactive@colesarchitects.co.uk

NOTE: NO DIMENSIONS TO BE SCALED FOR CONSTRUCTION. DRAWING MAY BE SCALED FOR PLANNING PURPOSES ONLY. ALL DIMENSIONS TO BE CHECKED ON SITE. COPYRIGHT RESERVED.

B	AG	30.04.2025	Plot numbers added
REV:	BY:	DATE:	DETAILS:

CHECKED BY: Checker | DATE: 30.04.2025

PROJECT:
**Former Friends School
Fields Saffron Walden**
CLIENT:

DRAWING TITLE:
THE VILLA - ELEVATIONS

SCALE: 1 : 100@A3	DATE: FEB 24	BY: AG
----------------------	-----------------	-----------

DRAWING NO: 23110 (D) 1351	REVISION: B
-------------------------------	----------------