



**First Floor**  
1 : 100

Area Schedule (GIA)		
Level	Area SQM	Area SQFT
02 - FF GA	73.66 m <sup>2</sup>	793 ft <sup>2</sup>
	73.66 m <sup>2</sup>	793 ft <sup>2</sup>

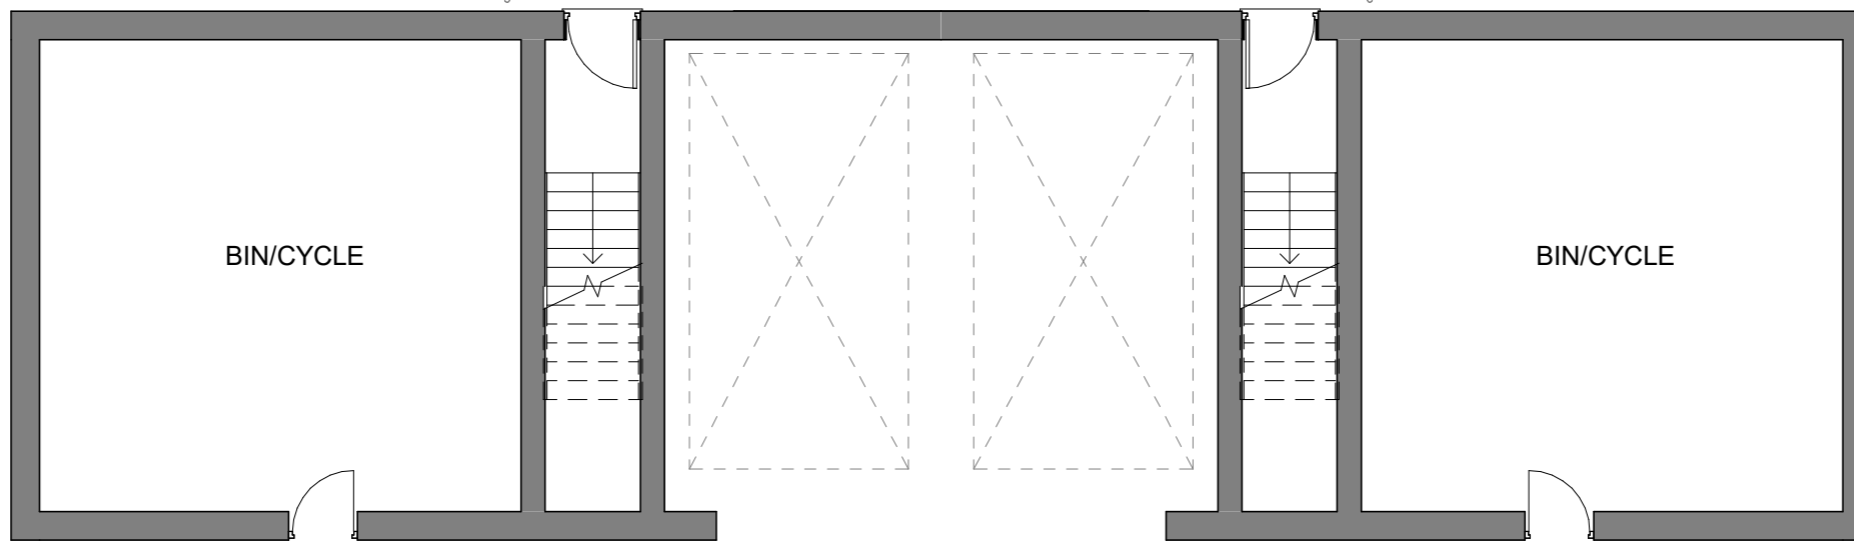

**Ground Floor**  
1 : 100

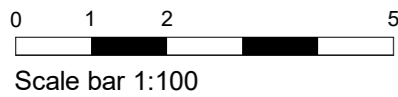

Plots  
Standard: 72 & 73



architecture  
planning  
project management  
interior design  
graphics

www.colesarchitects.co.uk

1 Cobbs Court, High Street, Olney, Buckinghamshire MK46 5QN  
t:01234 241758 e:proactive@colesarchitects.co.uk

**NOTE: NO DIMENSIONS TO BE SCALED FOR CONSTRUCTION. DRAWING MAY BE SCALED FOR PLANNING PURPOSES ONLY. ALL DIMENSIONS TO BE CHECKED ON SITE. COPYRIGHT RESERVED.**

B AG 30.04.2025 Plot numbers added  
REV: | BY: | DATE: | DETAILS:

CHECKED BY: Checker | DATE: 30.04.2025

PROJECT:  
**Former Friends School Fields**  
**Saffron Walden**

CLIENT:

DRAWING TITLE:  
**FOG - FLOOR PLANS**

SCALE:  
1 : 100@A3

DATE:  
FEB 25

BY:  
AG

DRAWING NO:  
**23110 (D) 1330**

REVISION:  
**B**