





Proposed Front Elevation (west)

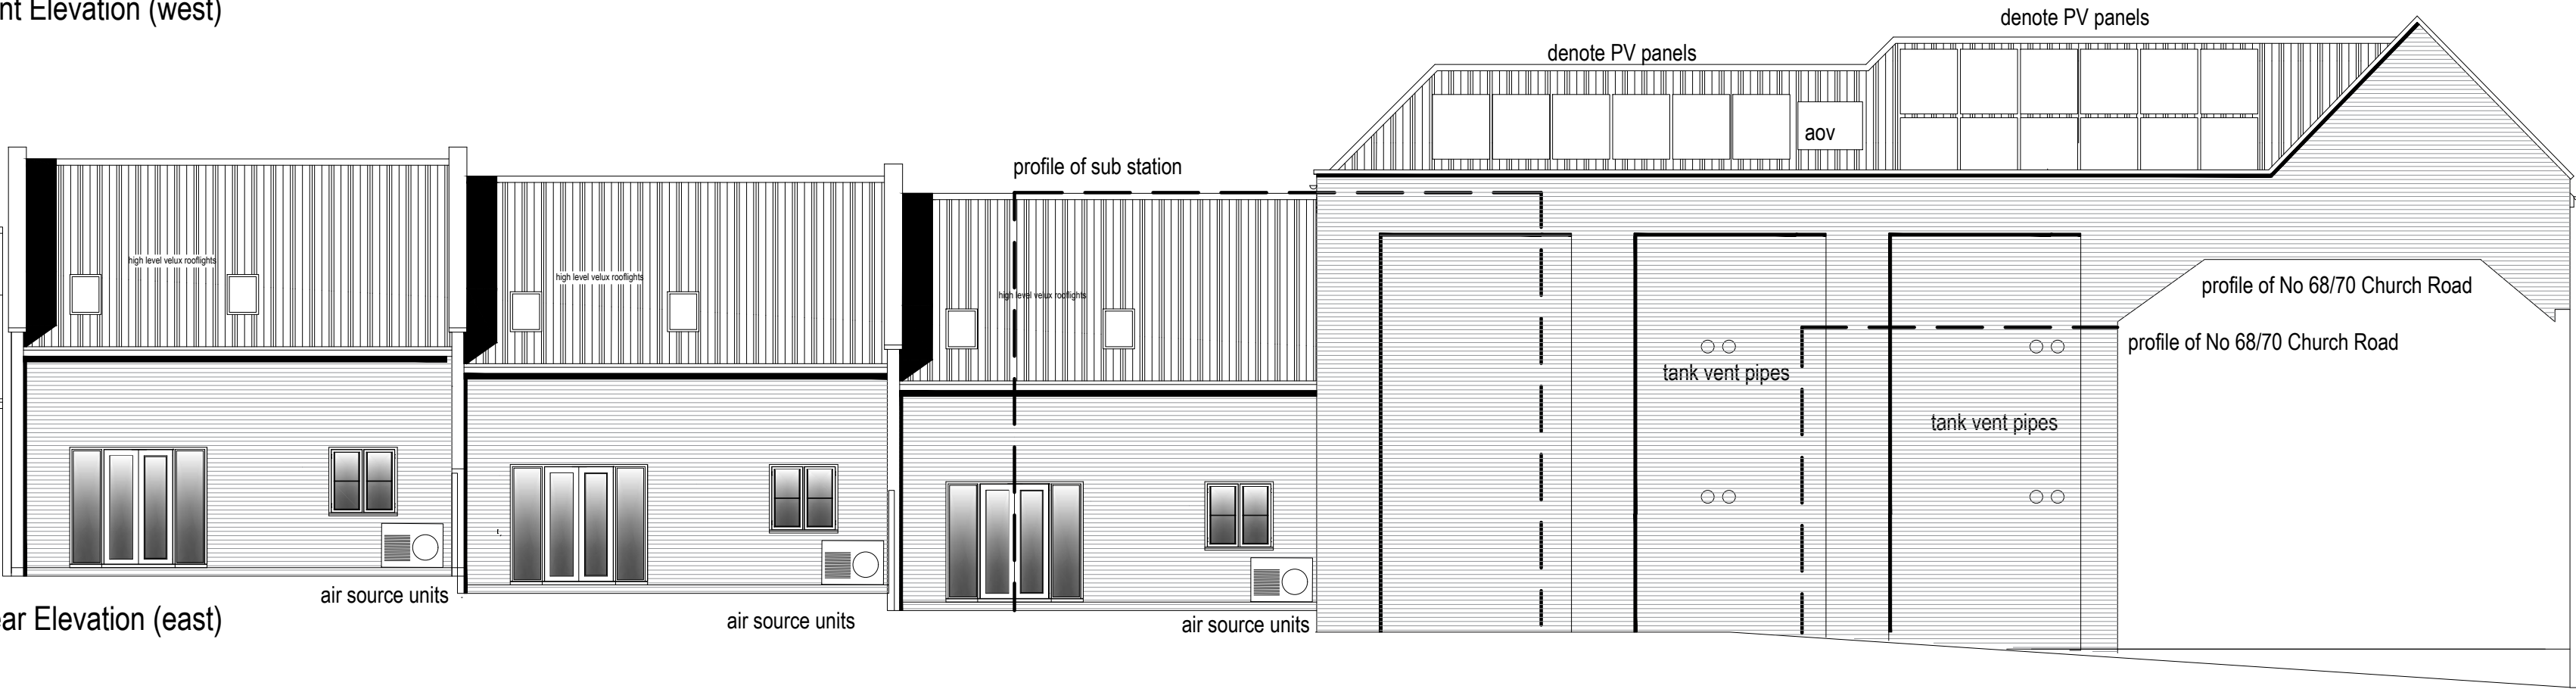


Proposed Rear Elevation (east)


Materials  
Walls : Rubble stone, ibstock antique brick  
Details : recon stone band course surrouds and zinc cladding  
Windows/Doors : light green pvc  
Roofs : redland burnt red concrete tiles  
Rainwater : black pvc u

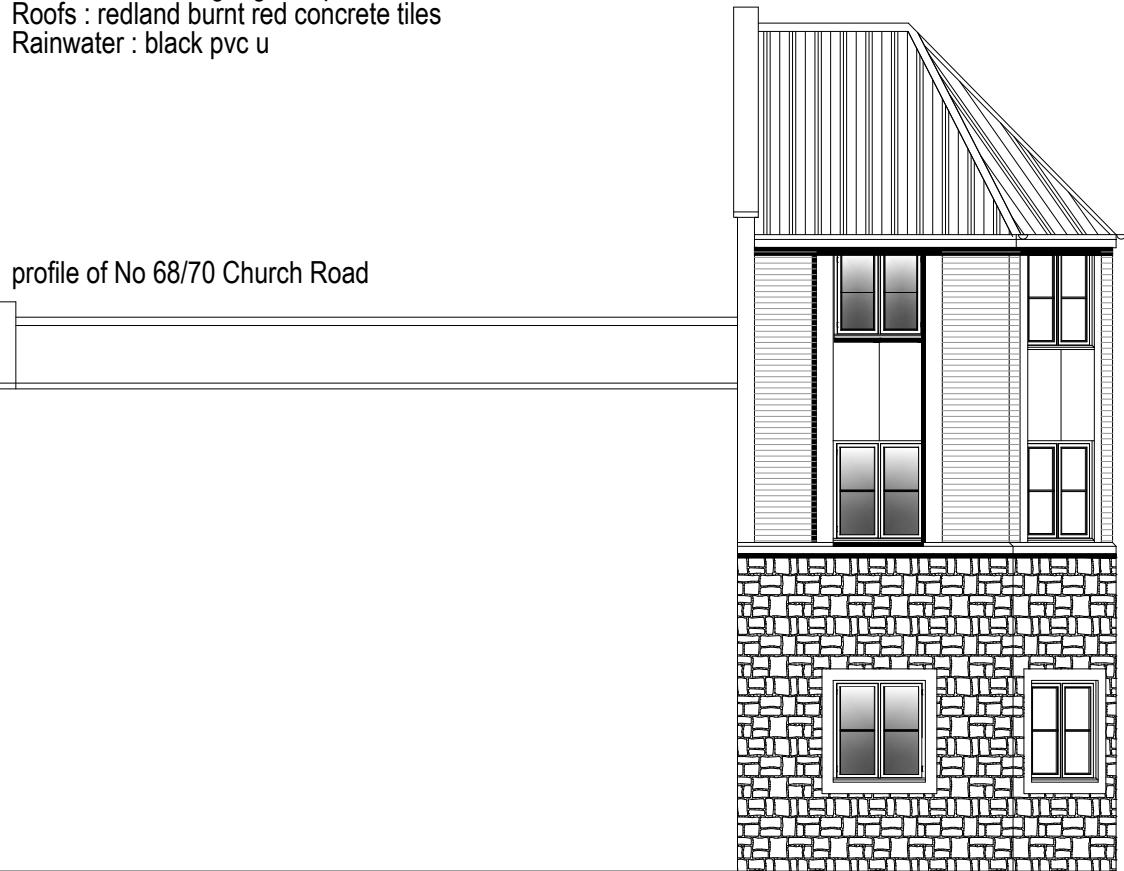


Proposed Side Elevation (north)

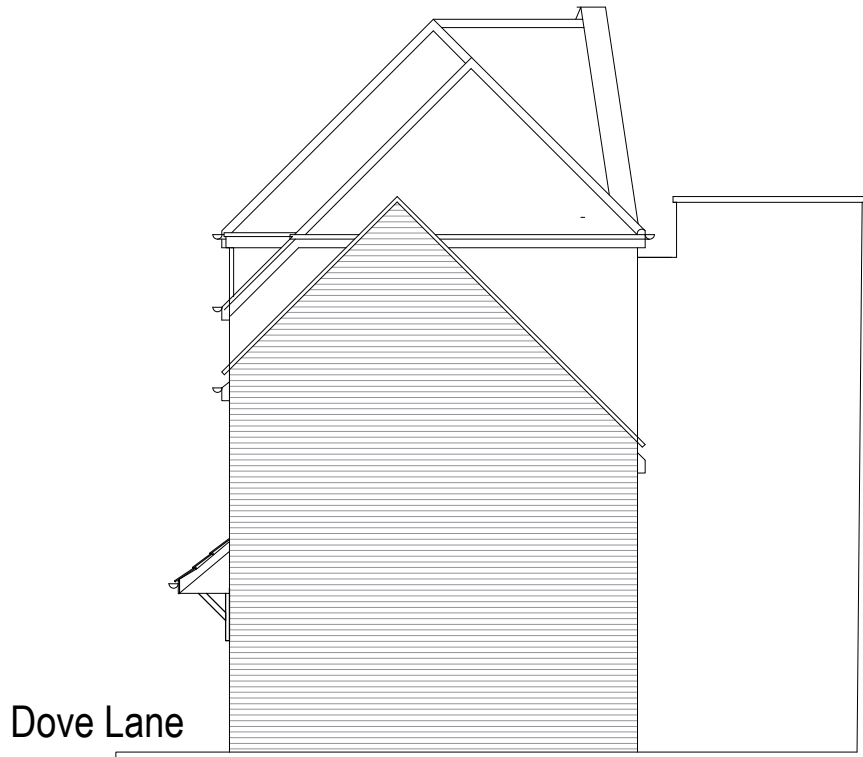


Proposed Side Elevation (south)

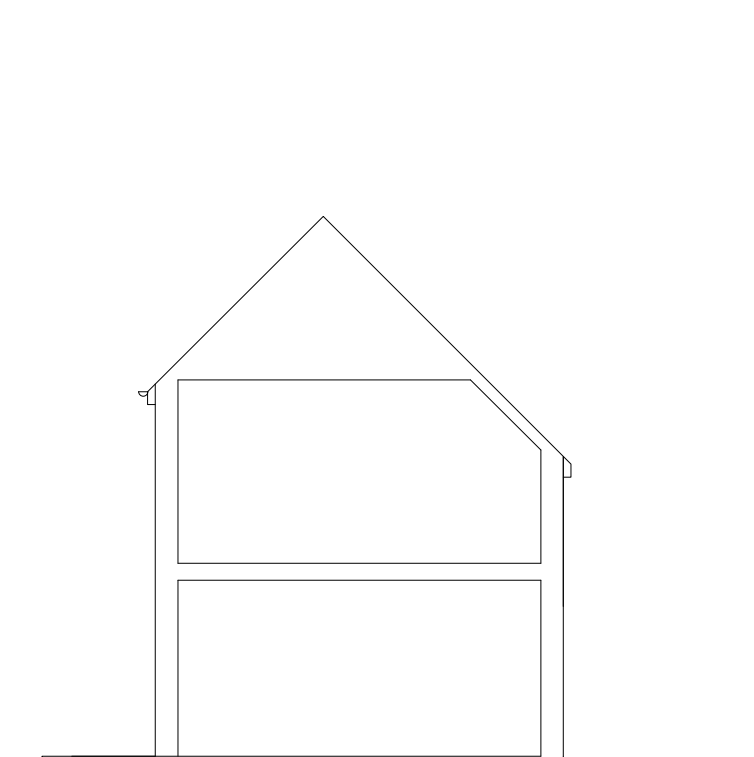

Proposed Section Unit 9

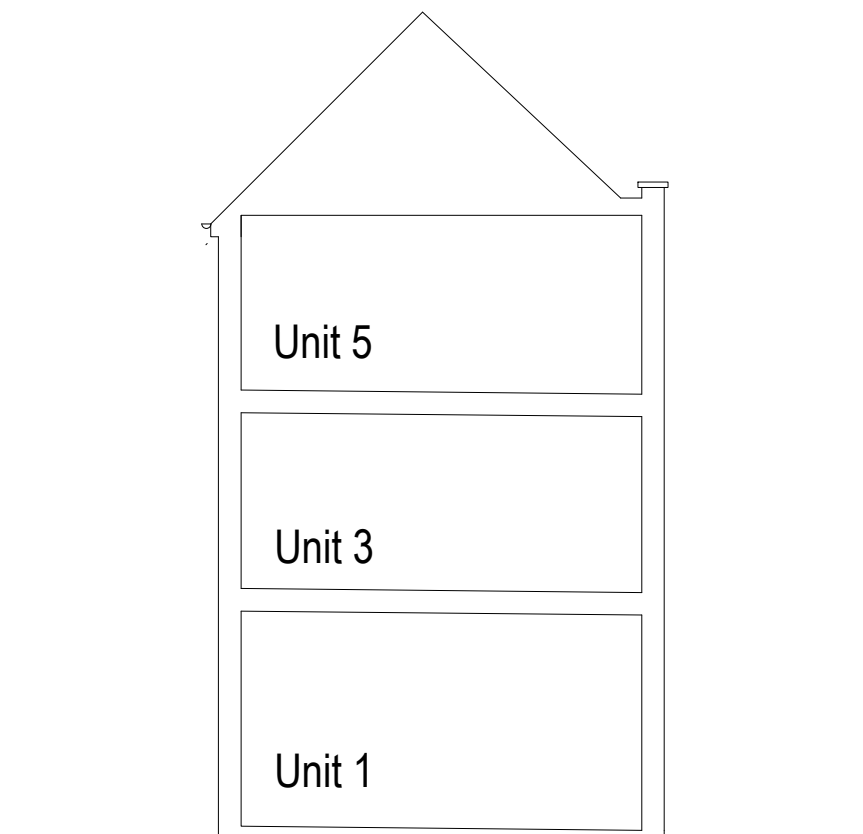

Proposed Section Unit 1

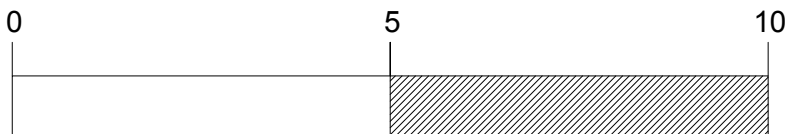

Rev:	Date:	Note	Proposed Residential Development 66 Church Road Redfield Bristol		Date: Feb 2025	David Cahill Design Consultants Ltd Unit 2 Office 4 Tower Lane Business Park Warmley Bristol BS30 8XT Tel: 01179618888 Email: davidcahilldesign@btopenworld.com	
**	**	**	Proposed Elevations and Section		Scale: 1:200 @ A3		
					DWG No: 3839/5		