





Proposed Front Elevation (west)

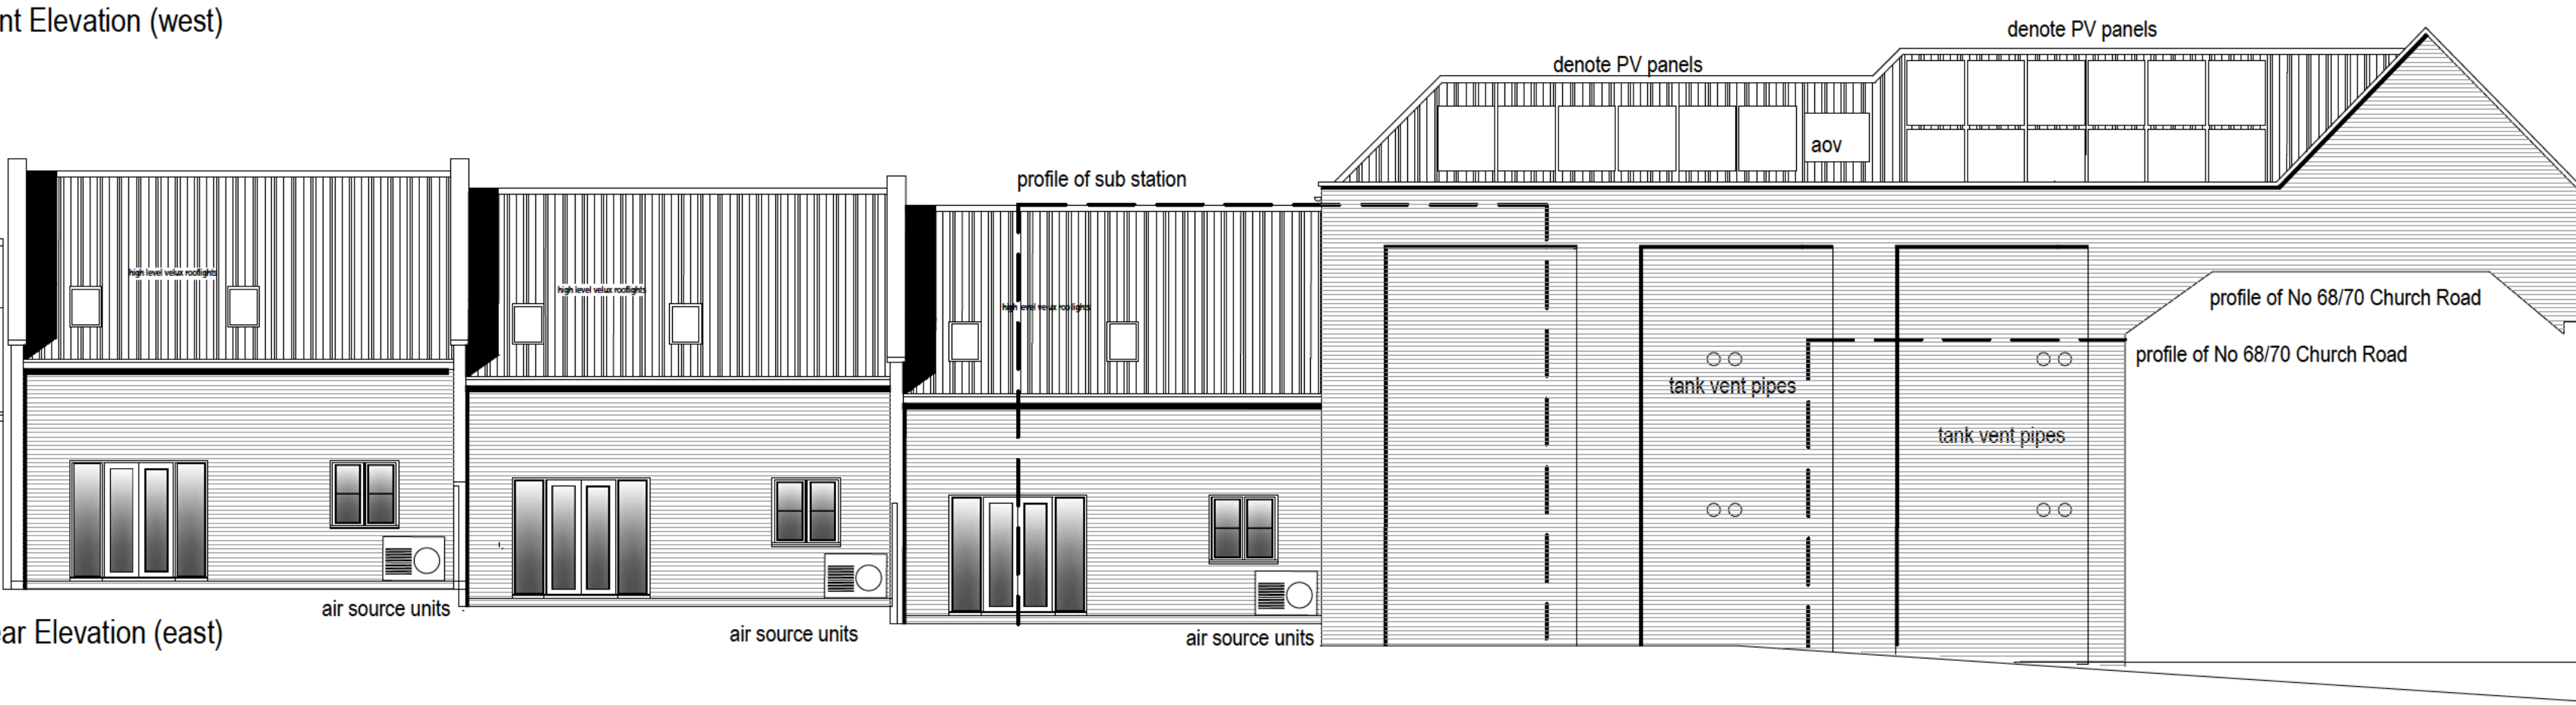


Proposed Rear Elevation (east)


Materials
Walls : Rubble stone, ibstock antique brick
Details : recon stone band course surrounds and zinc cladding
Windows/Doors : light green pvc
Roofs : redland burnt red concrete tiles
Rainwater : black pvc u

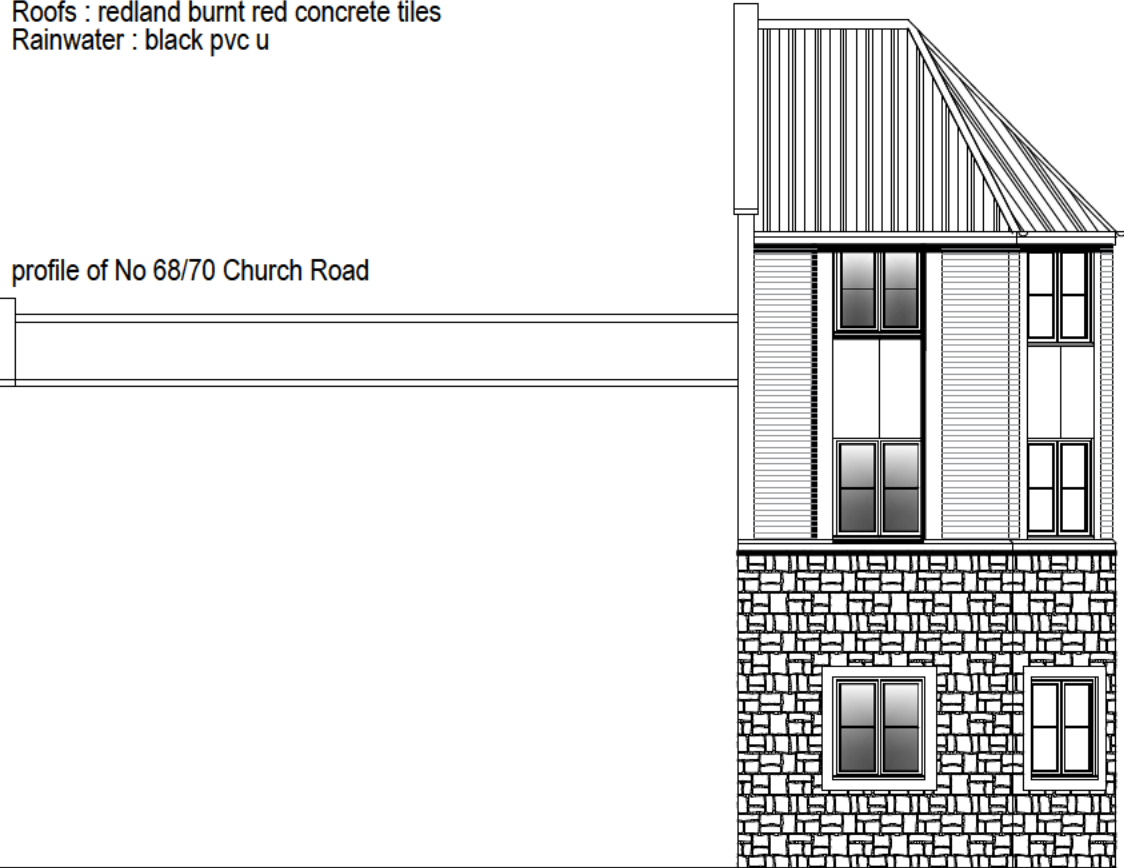


Proposed Side Elevation (north)

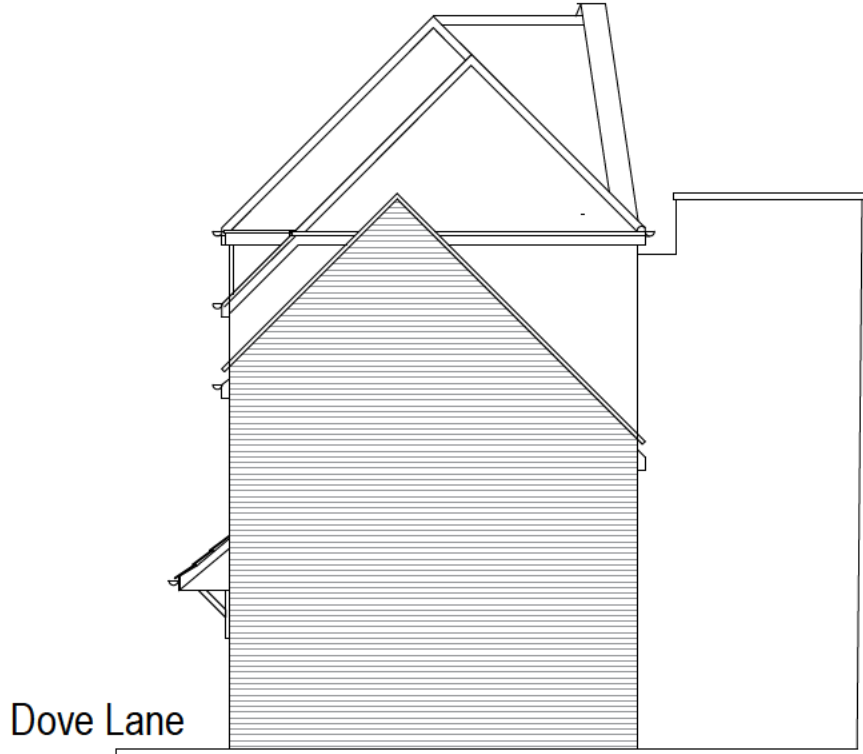


Proposed Side Elevation (south)

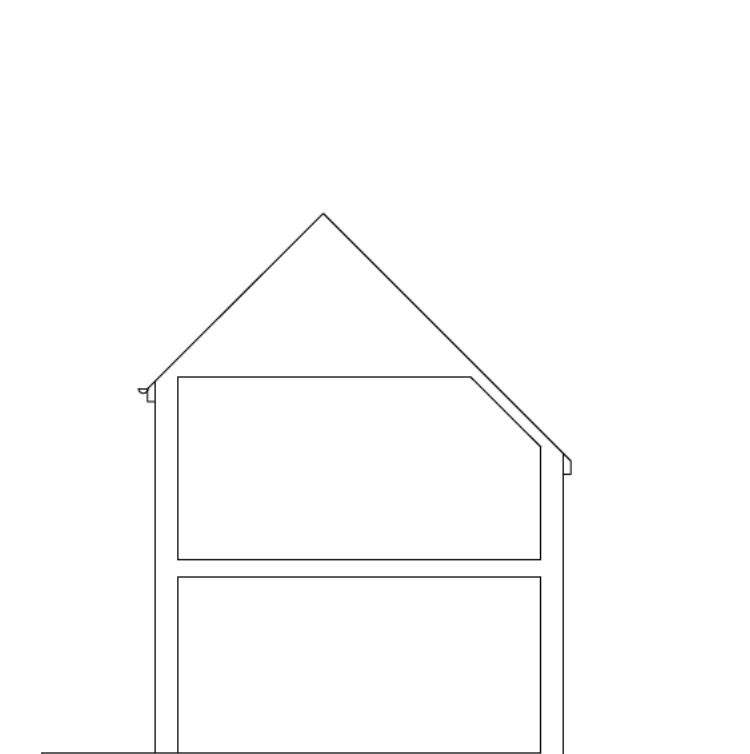

Proposed Section Unit 9

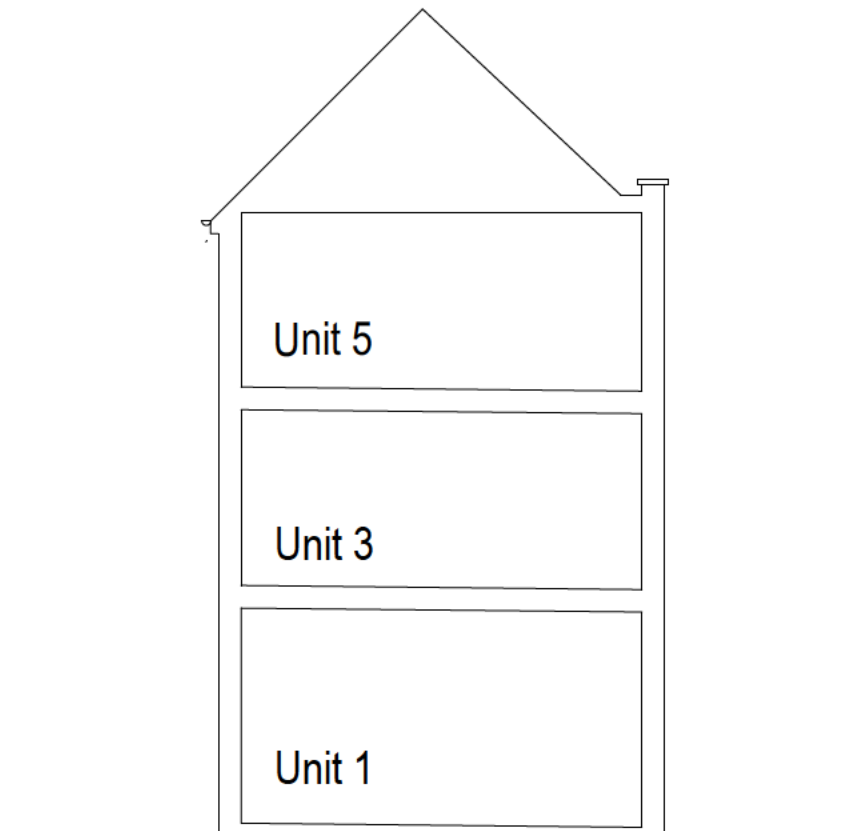

Proposed Section Unit 1

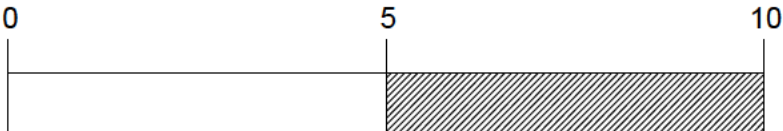

Rev.	Date:	Note
**	**	**

Proposed Residential Development
66 Church Road Redfield
Bristol
Proposed Elevations and
Section

Date:
Feb 2025
Scale:
1:200 @ A3
DWG No:
3839/5

David Cahill
Design Consultants Ltd
Unit 2 Office 4 Tower Lane Business Park
Warmley Bristol BS30 8XT