

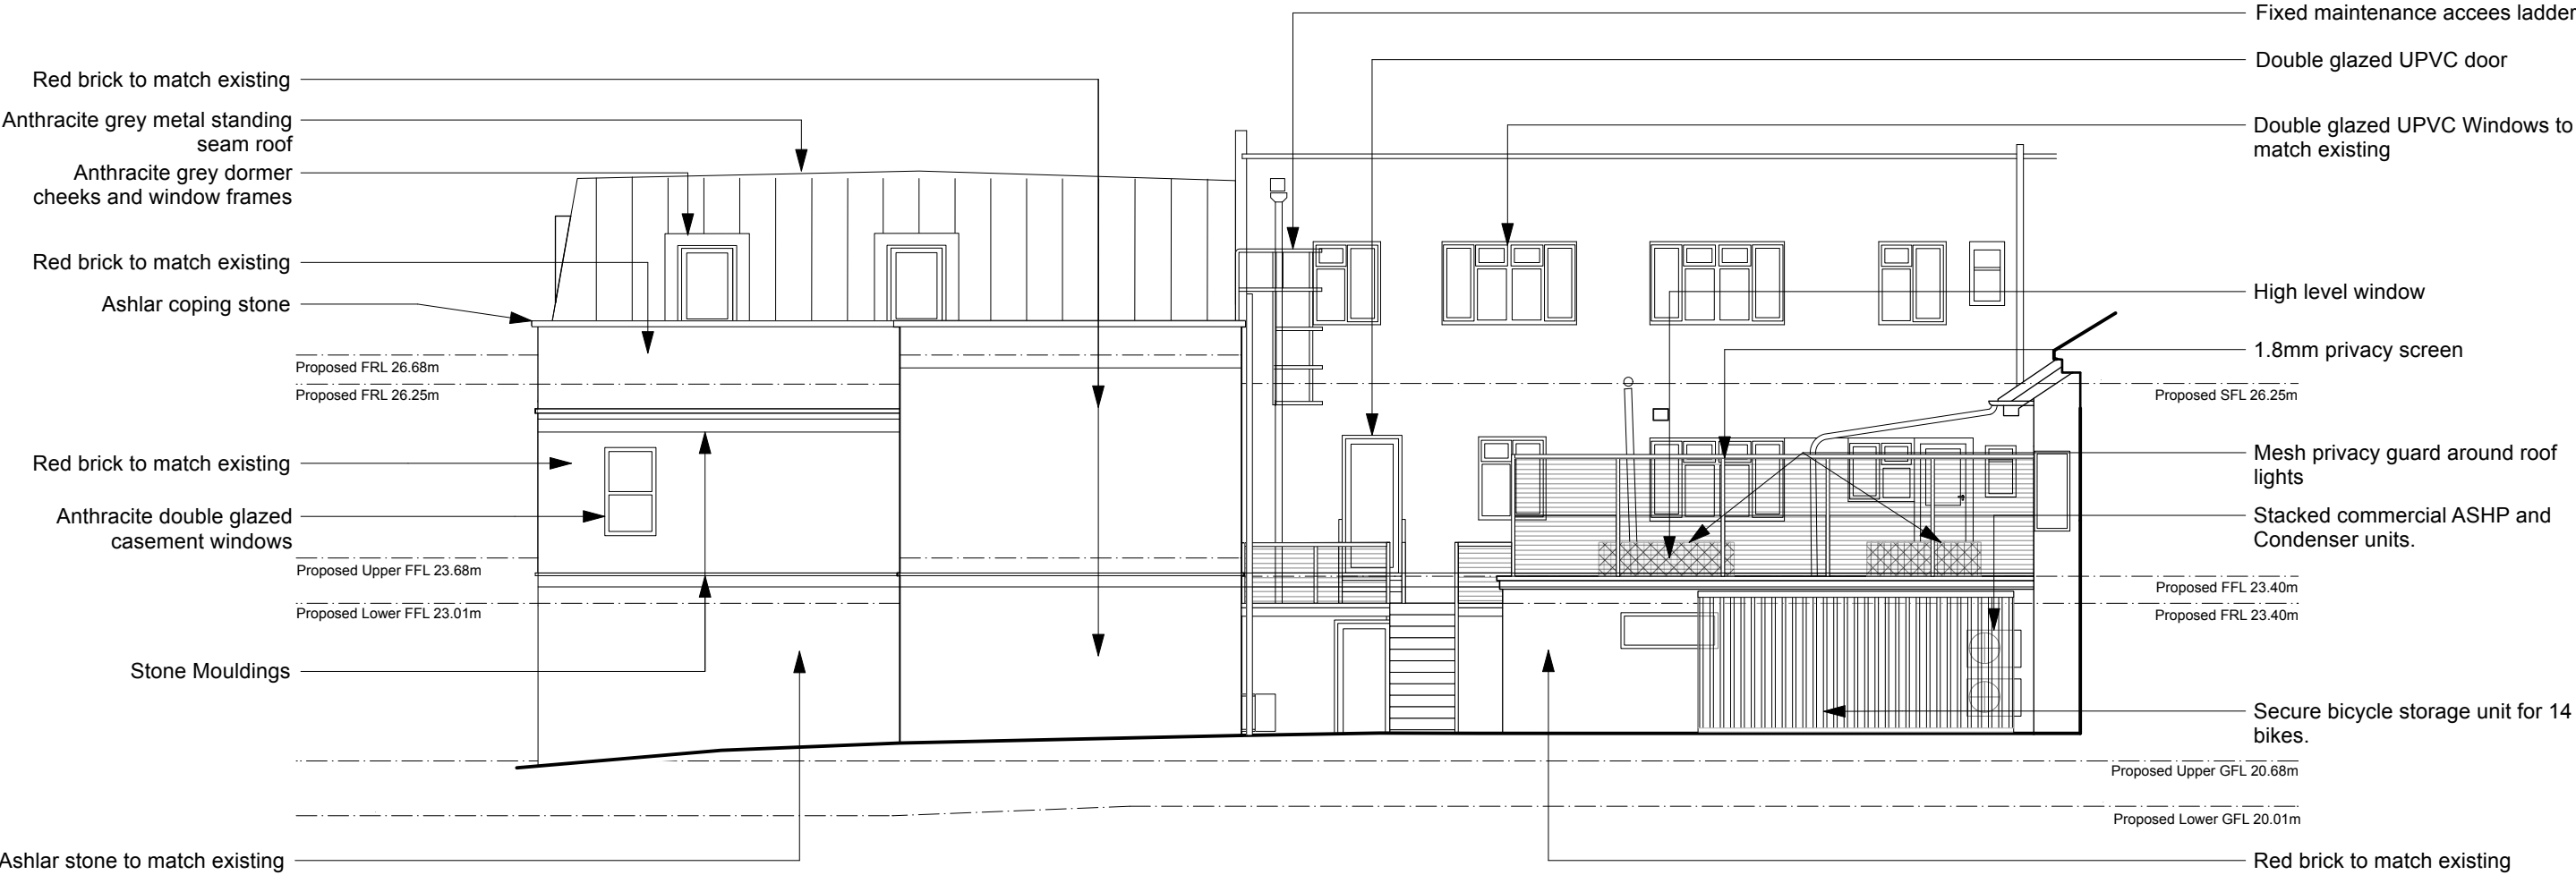



Proposed Material Palette

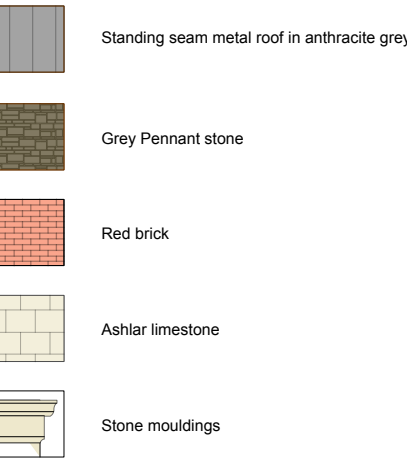

DATUM LEVEL 18.00m

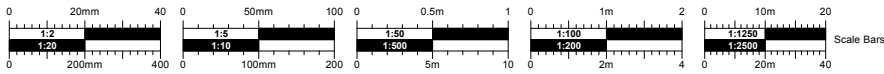

PROPOSED EAST ELEVATIONS
PLANNING

No.	Date	Dr/Ch	Revision Notes	Project Title 286-292 Wells Road. Bristol	Sheet Scale: 1:100@A3	Sheet No. Project ID - Originator - Volume - Level - Type - Role - Number	<div>Rev P6</div> <div></div>
P3	13/06/2025			Project Client Empyrean Properties Limited	Date: 16/06/2025	2119 - CMS - XX - XX - DR - A - PL26	
P4	18/06/2025		Amended to client comments		Drawn By: LW	Sheet Title Proposed East Elevations	
P5	18/08/2025	HH	Increased height of screen		Reviewed By: HH	26 Martingate, Corsham, Wiltshire, SN13 0HL, Web: www.cms-group.co, Tel: 01249 701333	
P6	27/08/2025	HH	Planning Issue	Suitability Code - Description A2 APPROVED FOR PLANNING STAGE	Copyright. Check all dimensions on site. . This drawing is only to be used on the site for which designed.		