


Courtyard North Elevation
DATUM LEVEL 18.00m

Courtyard South Elevation
DATUM LEVEL 18.00m

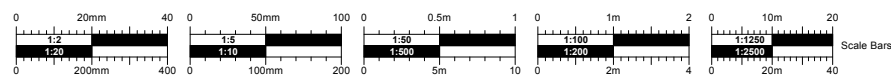

EXISTING COURTYARD ELEVATIONS
PLANNING

No.	Date	Dr/Ch	Revision Notes	Project Title 286-292 Wells Road. Bristol	Sheet Scale: 1:100@A3	Sheet No. Project ID - Originator - Volume - Level - Type - Role - Number	<div>Rev P1</div> <div>CMS Architects</div>
P1	17/06/2025			Project Client Empyrean Properties Limited	Date: 16/06/2025	2119 - CMS-XX-XX-DR-A-PL11	
				Suitability Code - Description A2 APPROVED FOR PLANNING STAGE	Drawn By: LW Reviewed By: HH	Sheet Title Existing Courtyard Elevations	
					Copyright. Check all dimensions on site. . This drawing is only to be used on the site for which designed.	26 Martingate, Corsham, Wiltshire, SN13 0HL, Web: www.cms-group.co, Tel: 01249 701333	