

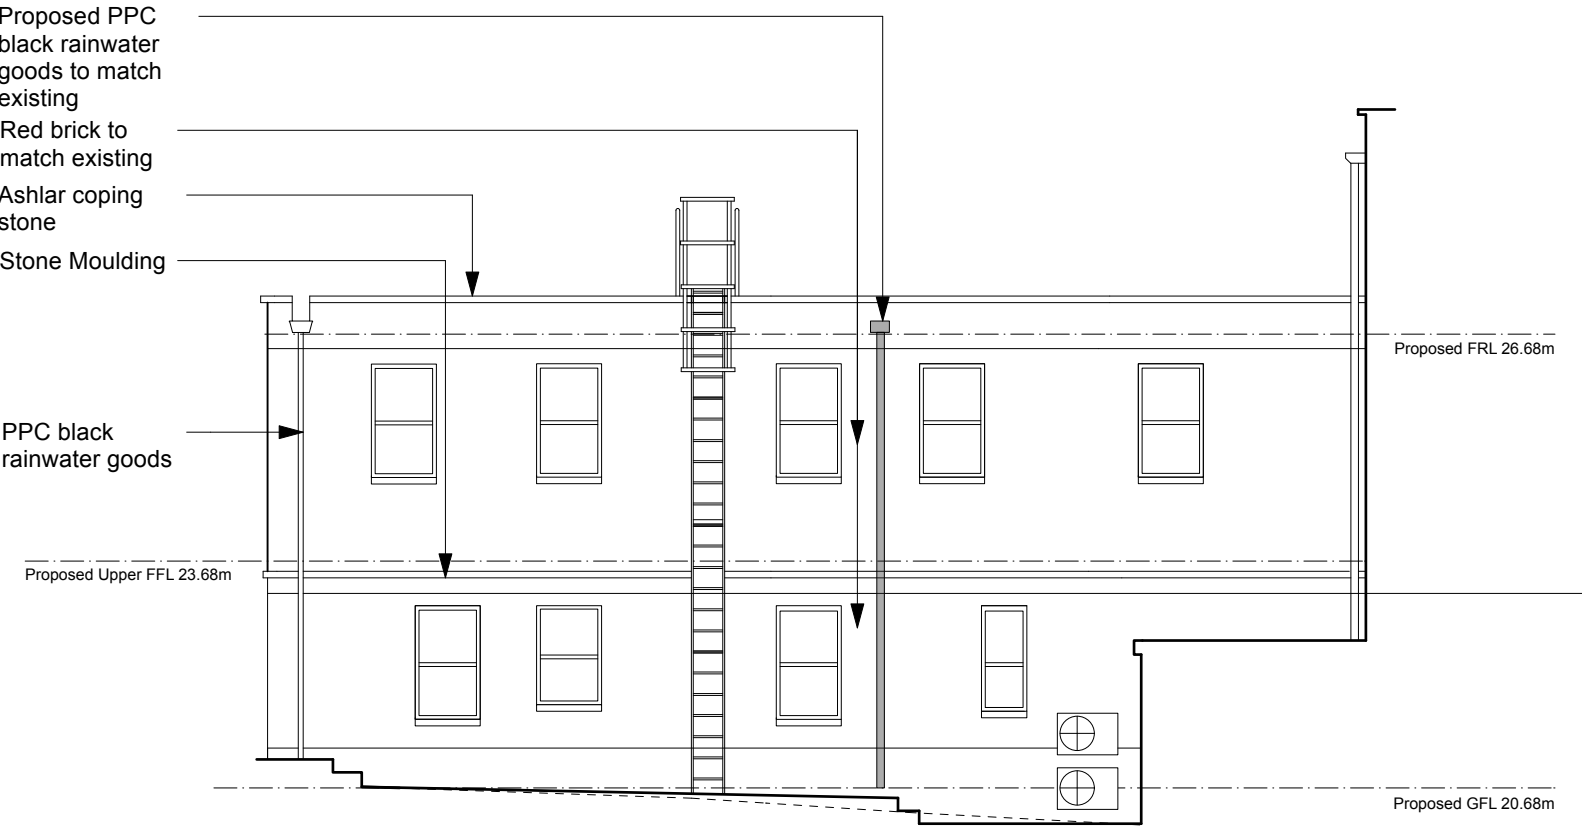


Proposed Material Palette

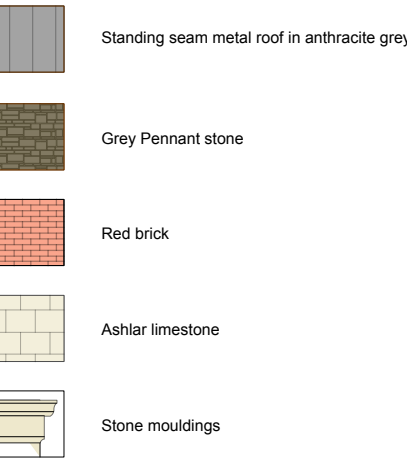


Courtyard North Elevation

DATUM LEVEL 18.00m

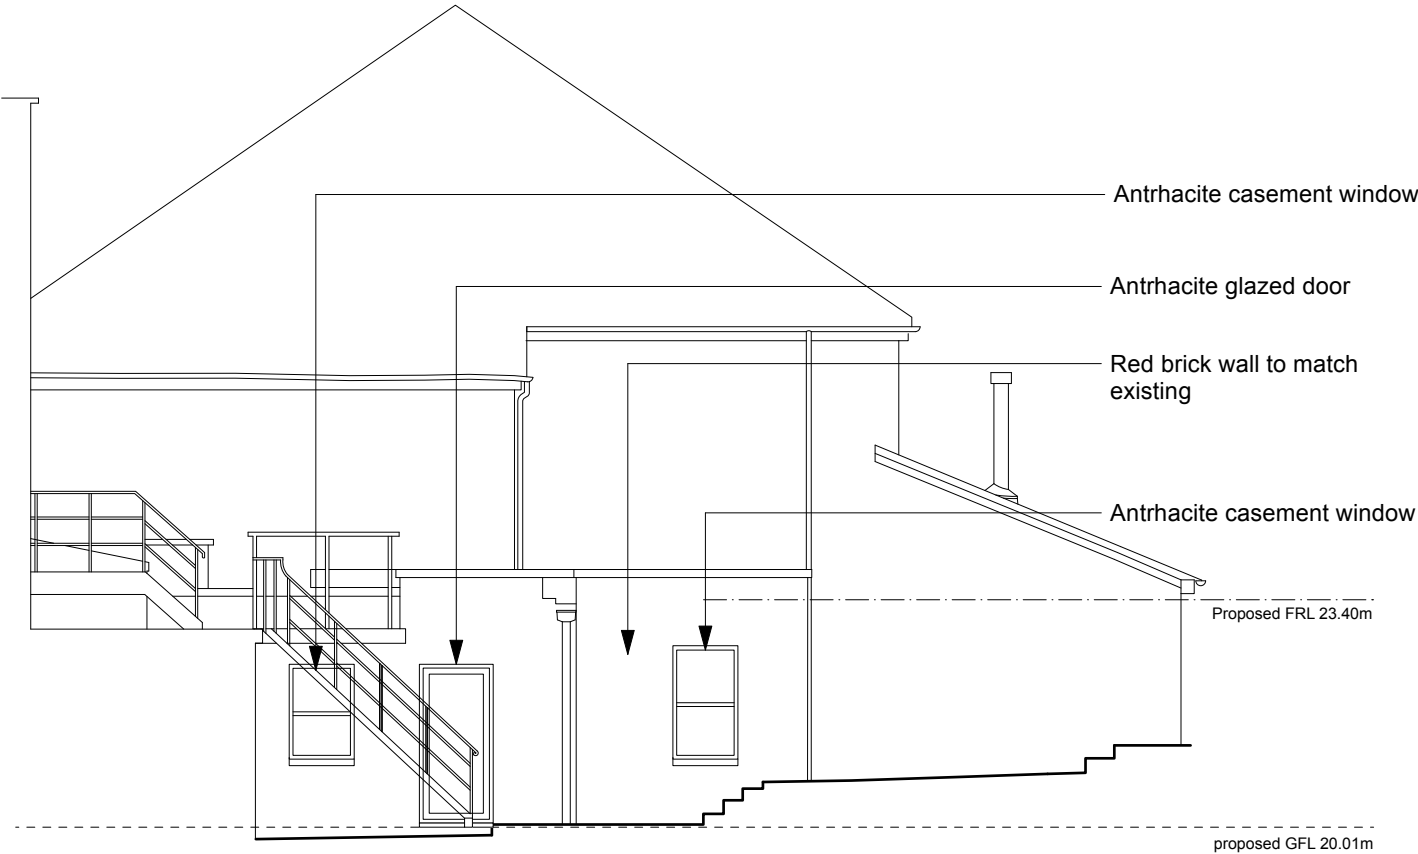

Courtyard South Elevation

DATUM LEVEL 18.00m

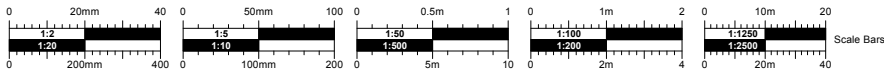

PROPOSED COURTYARD ELEVATIONS

PLANNING

No.	Date	Dr/Ch	Revision Notes	Project Title 286-292 Wells Road. Bristol	Sheet Scale: 1:100@A3	Sheet No. Project ID - Originator - Volume - Level - Type - Role - Number	<div>Rev P5</div> <div>CMS Architects</div>
P3	13/06/2025			Project Client Empyrean Properties Limited	Date: 16/06/2025	2119 - CMS-XX-XX-DR-A-PL27	
P4	18/06/2025		Amended to client comments	Suitability Code - Description	Drawn By: LW	Sheet Title Proposed Courtyard Elevations	
P5	28/08/2025	HH	Additional hopper	A2 APPROVED FOR PLANNING STAGE	Reviewed By: HH	26 Martingate, Corsham, Wiltshire, SN13 0HL, Web: www.cms-group.co, Tel: 01249 701333	
					Copyright. Check all dimensions on site. . This drawing is only to be used on the site for which designed.		