




Proposed First Floor Plan Unit 5
Scale (1:100)

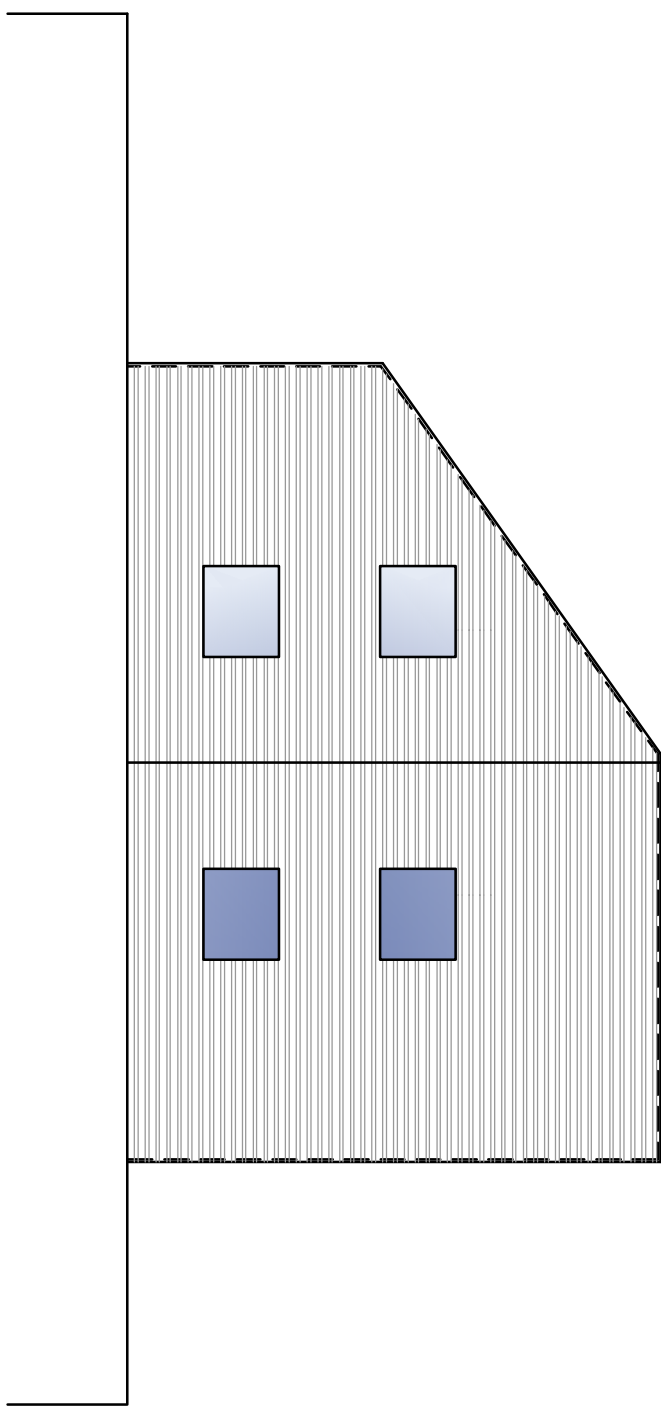


Proposed Roof Plan Unit 5
Scale (1:100)

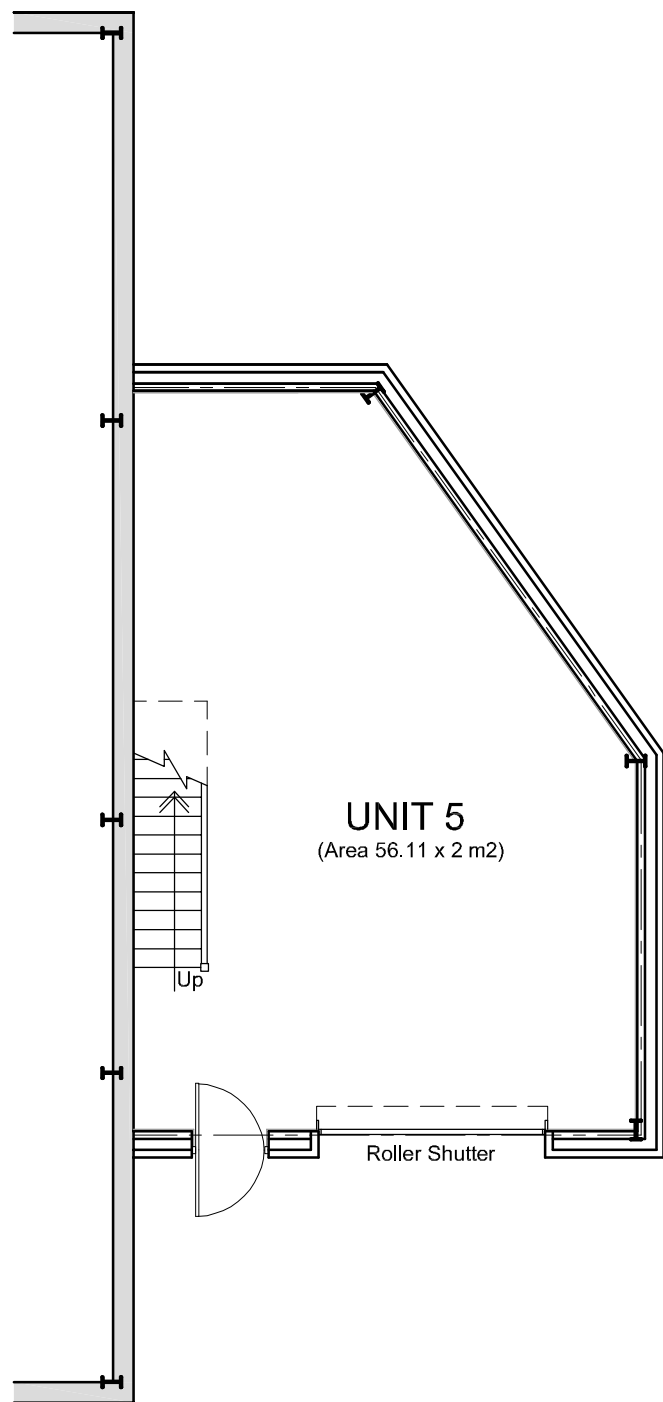


Proposed Ground Floor Plan Unit 5
Scale (1:100)

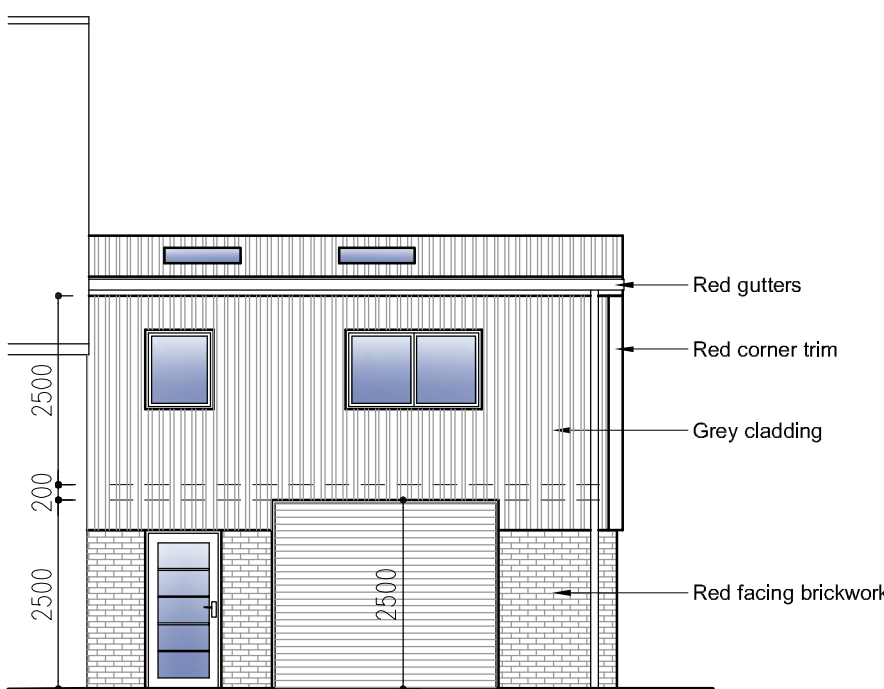


Proposed Front (South) Elevation
Scale (1:100)

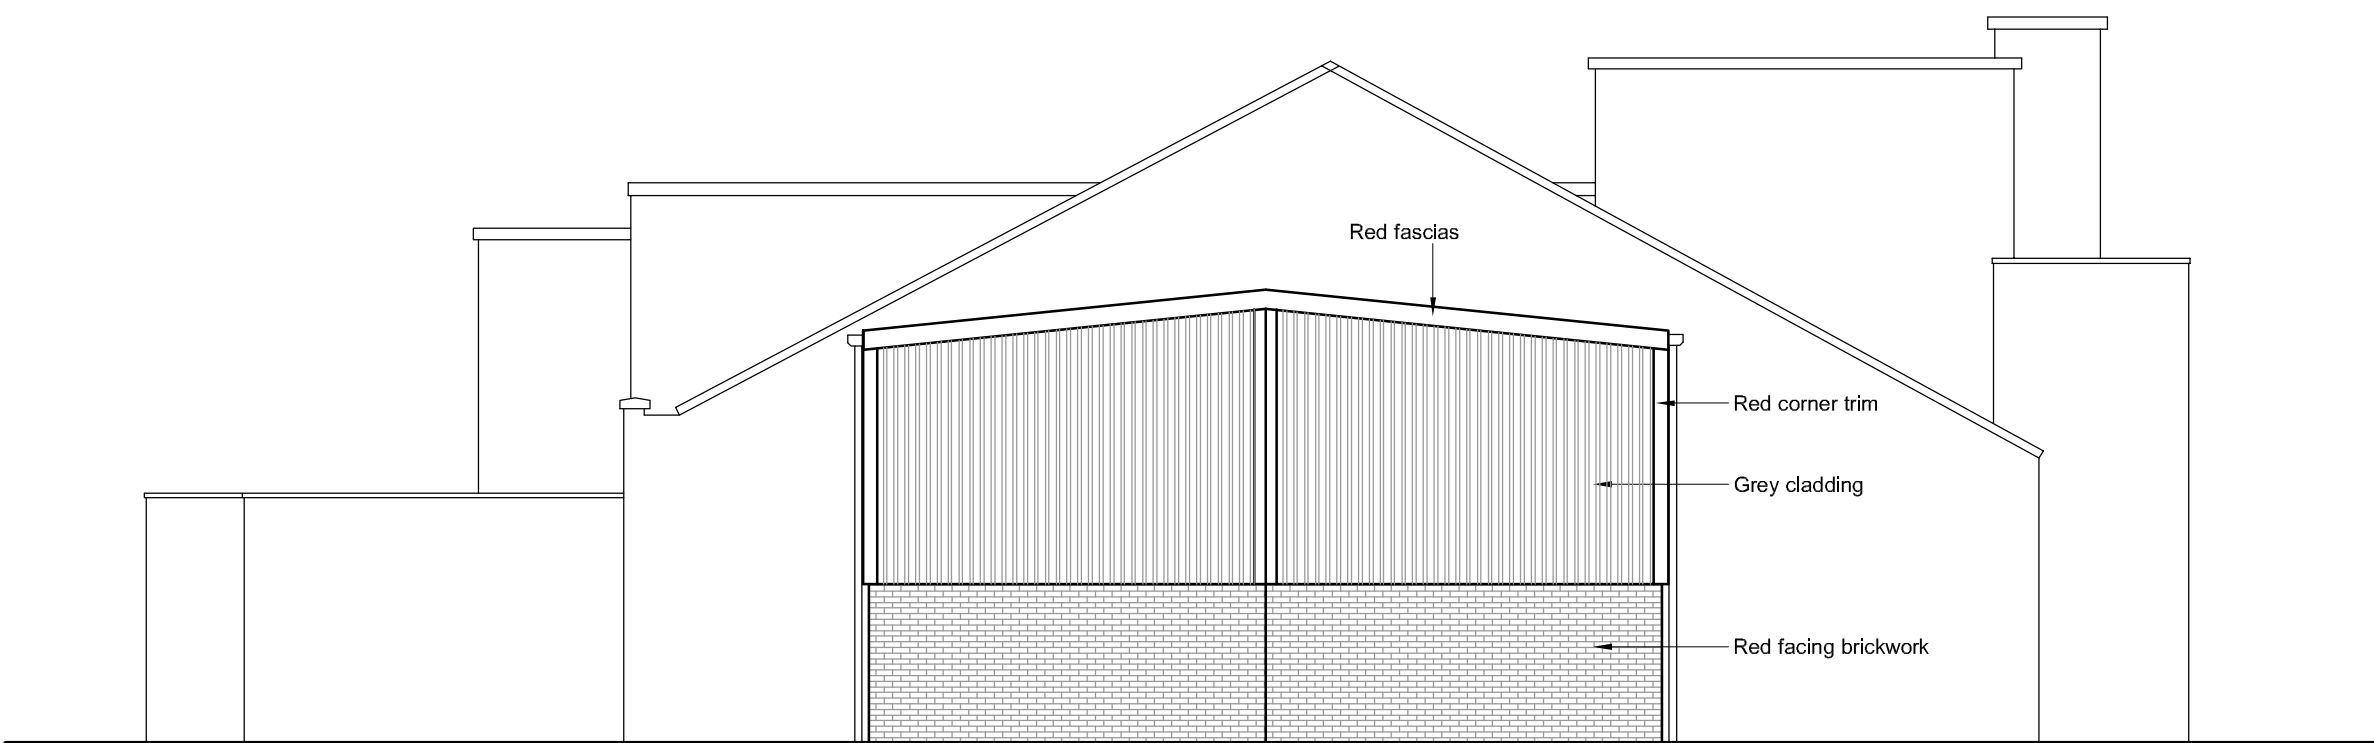


Proposed Side (East) Elevation
Scale (1:100)

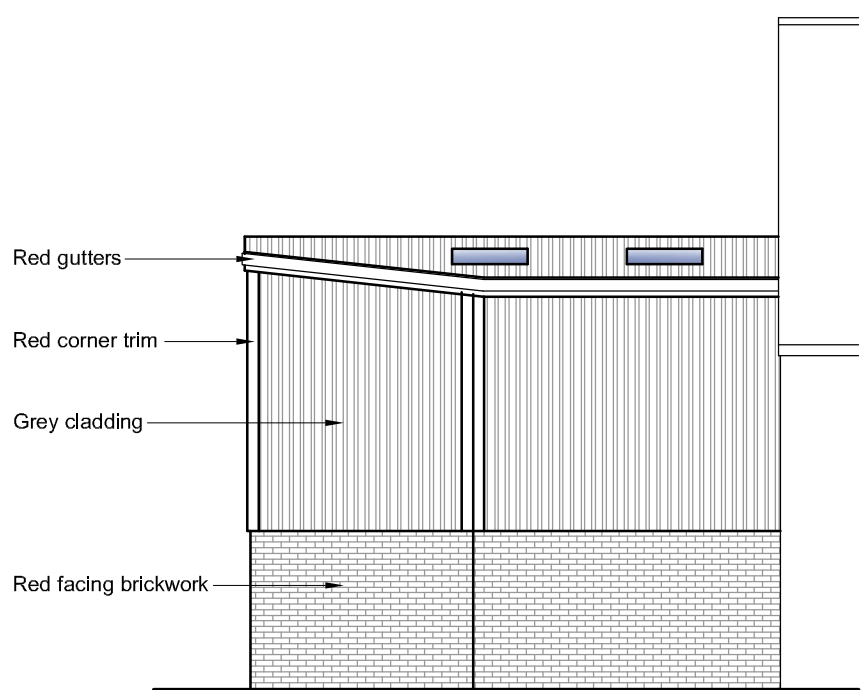


Proposed Rear (North) Elevation
Scale (1:100)

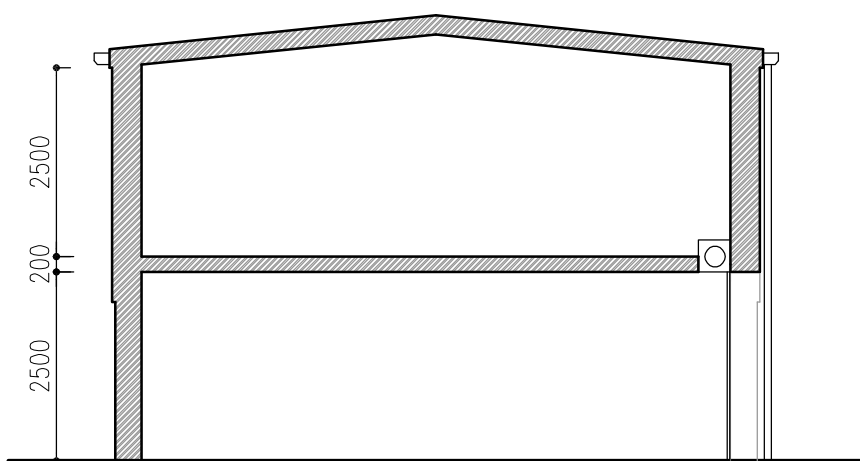


Proposed Side (West) Section

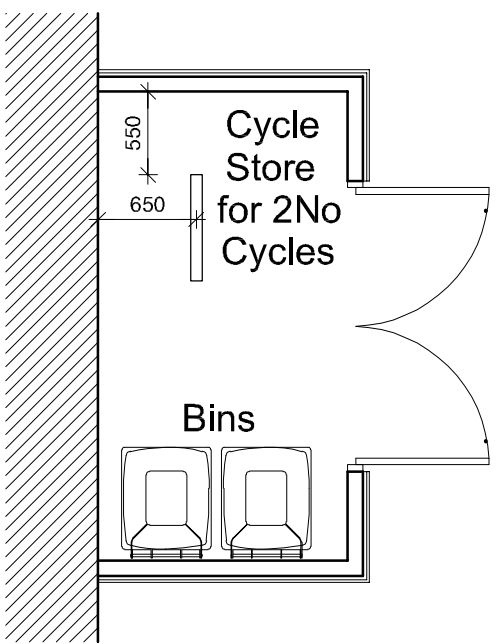


Proposed Cycle/Bin Store
Scale 1:50

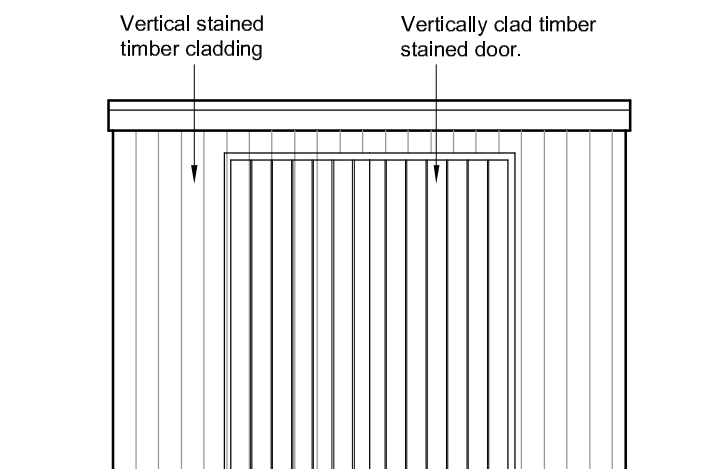

East Elevation
Scale 1:50

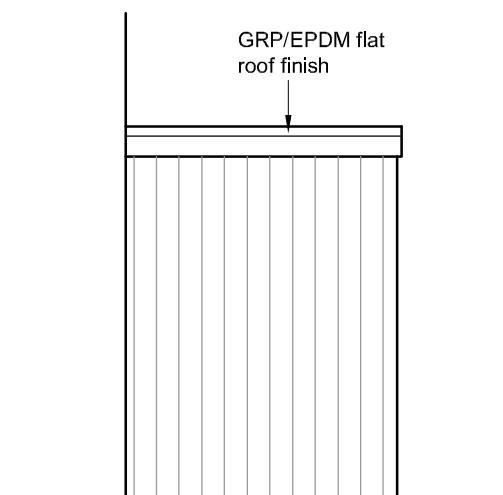

South Elevation
Scale 1:50

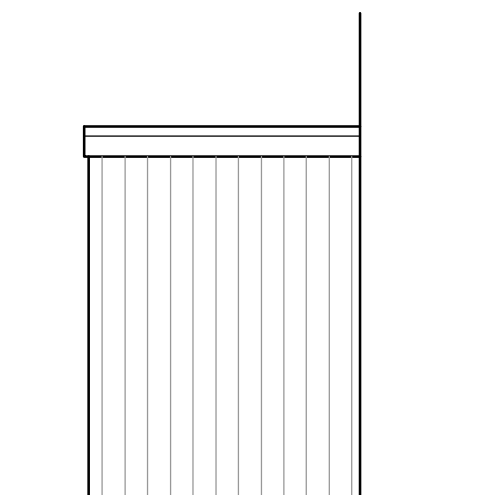

North Elevation
Scale 1:50

DRAWING NUMBER 9116/17127-C	REVISIONS
SCALE 1:100	A STEELWORK ADDED, ROOF ALTERED 05-07-25
DATE 26.04.25	B LAYOUT REVISED 11-07-25
DRAWN: MJ	C CYCLE / BINS ADDED 06-08-25
CHECKED:	

6-8 EMERY ROAD, BRISLINGTON, BRISTOL, BS4 5PF

UNIT 5 PROPOSED PLANS & ELEVATIONS

F.W. BERESFORD-SMITH & PARTNERS
CHARTERED ARCHITECTS
THE CHASE, HIGH BANNERDOWN
BATHEASTON, BATH, BA1 7JZ