


Colour Elevations

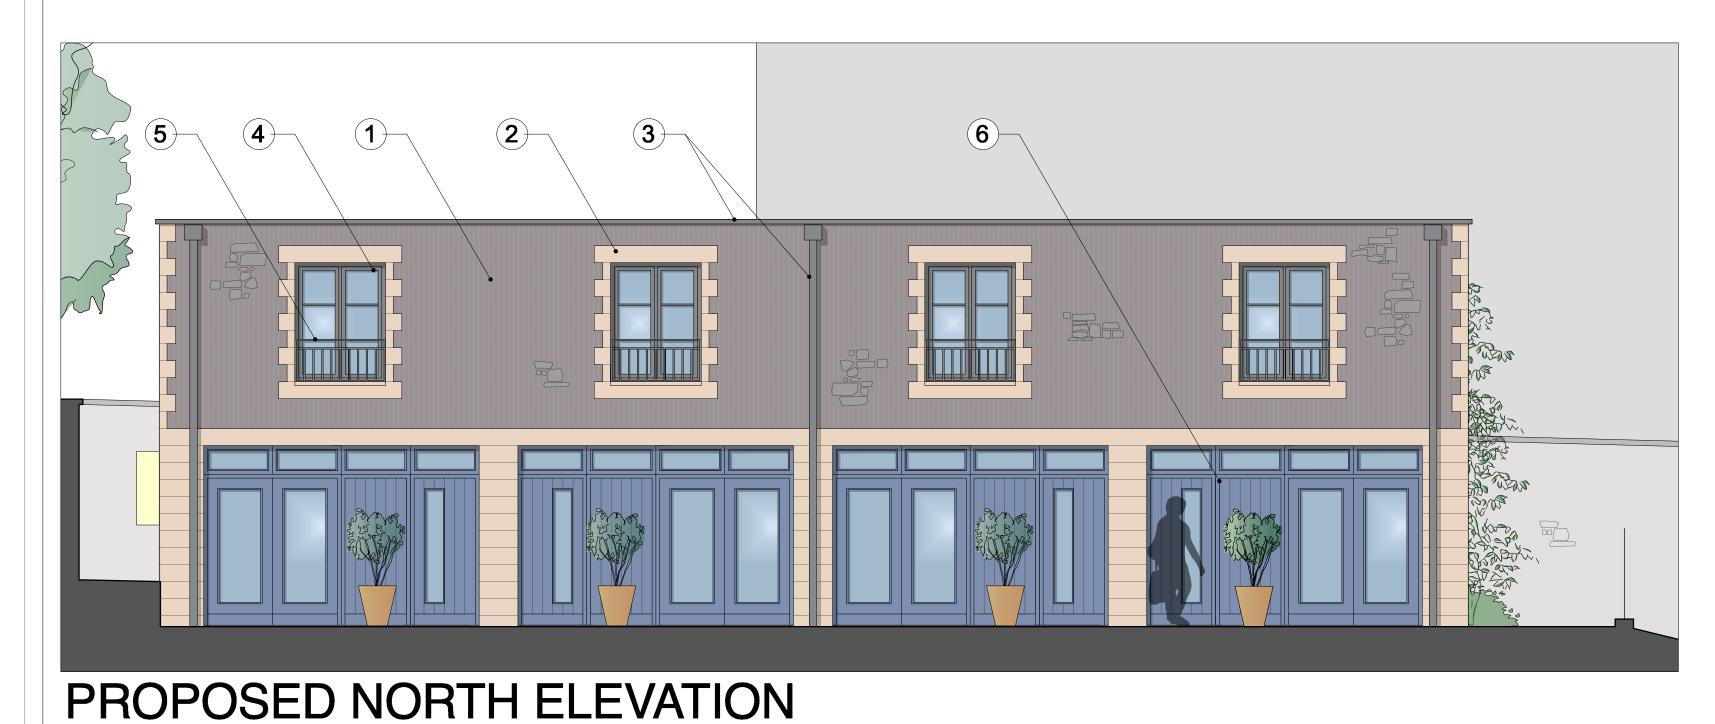



PROPOSED NORTH ELEVATION

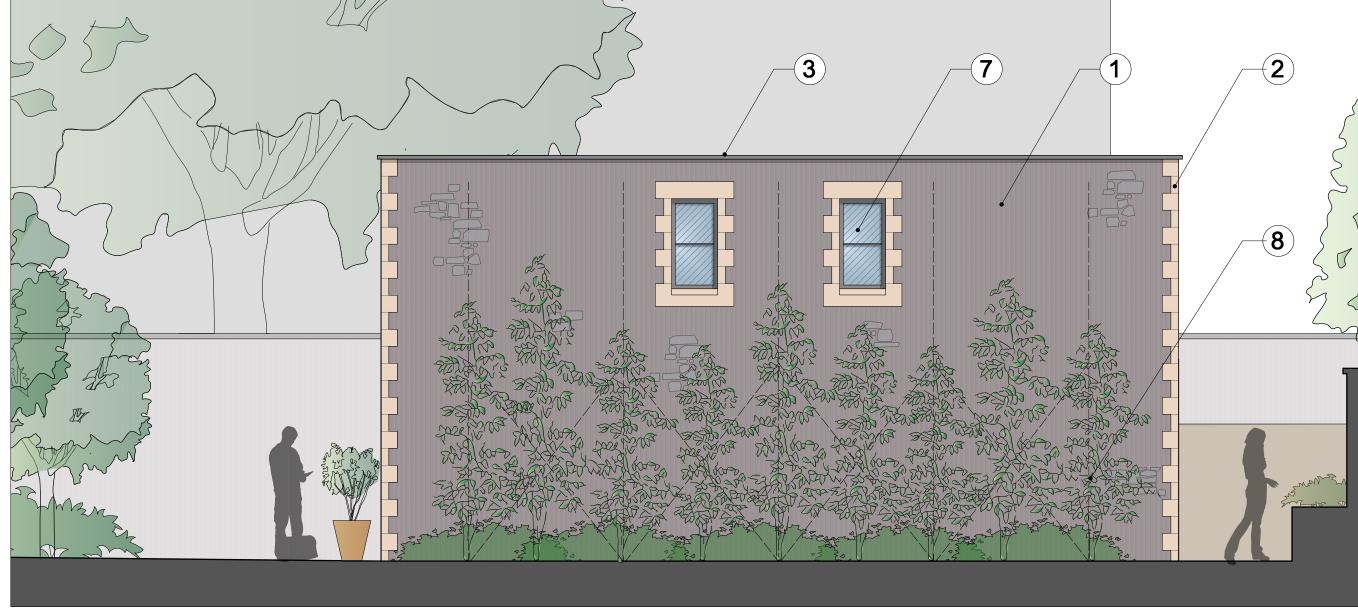

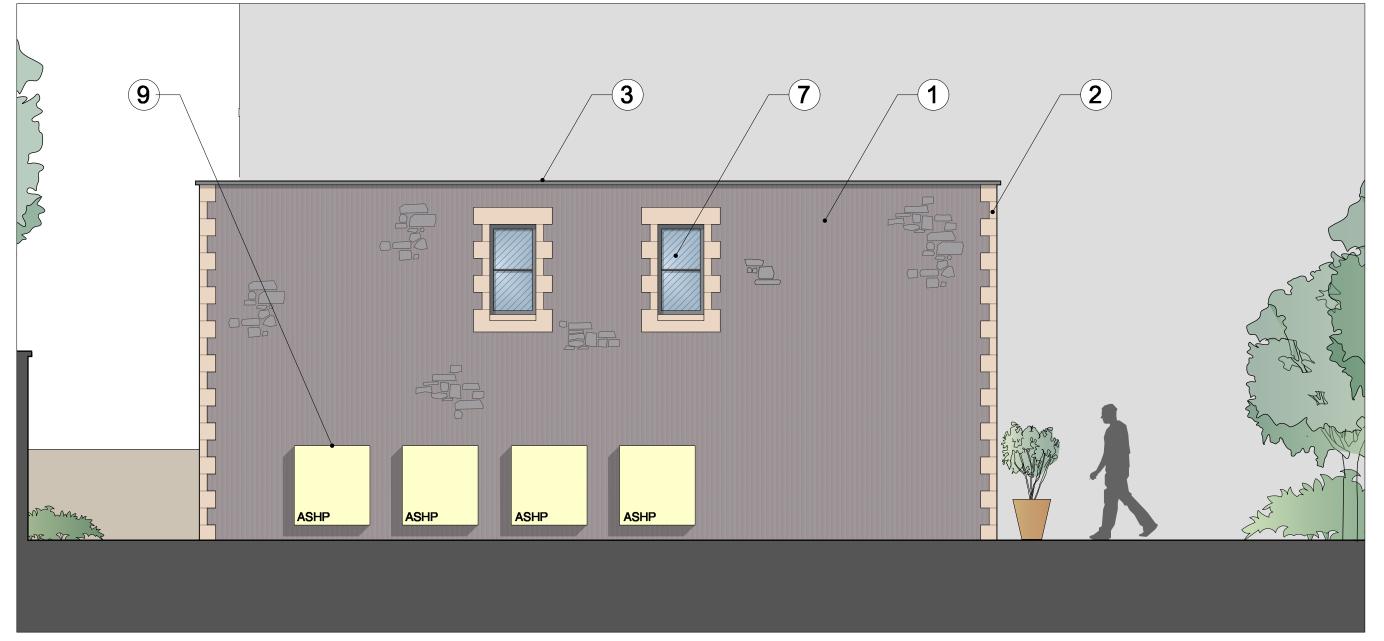

PROPOSED EAST ELEVATION

PROPOSED SOUTH ELEVATION

Notes

- 1. Rubble stone walls, to match boundary in colour
- 2. Dressed Bath stone detailing to corners and openings and lower floor
- 3. Powder coated aluminium copings, rainwater hoppers and downpipes (RAL 7004)
- 4. Powder coated aluminium windows (RAL 7004)
- 5. Painted steel jullieette balconies

- 6. Painted timber doors, windows and cladding to ground floor
- 7. Windows to gable walls to be fixed powder coated aluminium frames with obscure glazing (RAL 7004)
- 8. New stainless steel lattice for vertical climbing plants
- 9.4no. Air source heat pumps



5 Park Street Avenue Bristol BS1 5LQ mail@shuarchitects.uk

0117 248 2688

Project number Project

2131

Rear Block to 11-13 Whiteladies Road Bristol BS8 1PB Status
PLANNING

Use figured dimensions only. Only build from drawing marked for 'Construction'.

Sheet Title
Colour Elevations

Drawn by

Date

Sept 2025

8 m

Scale 1:50@A1

REVISION SUMMARY

Sheet number 415

Revision P1

REVISION