



1 SITE LOCATION PLAN  
SCALE: 1 : 1250

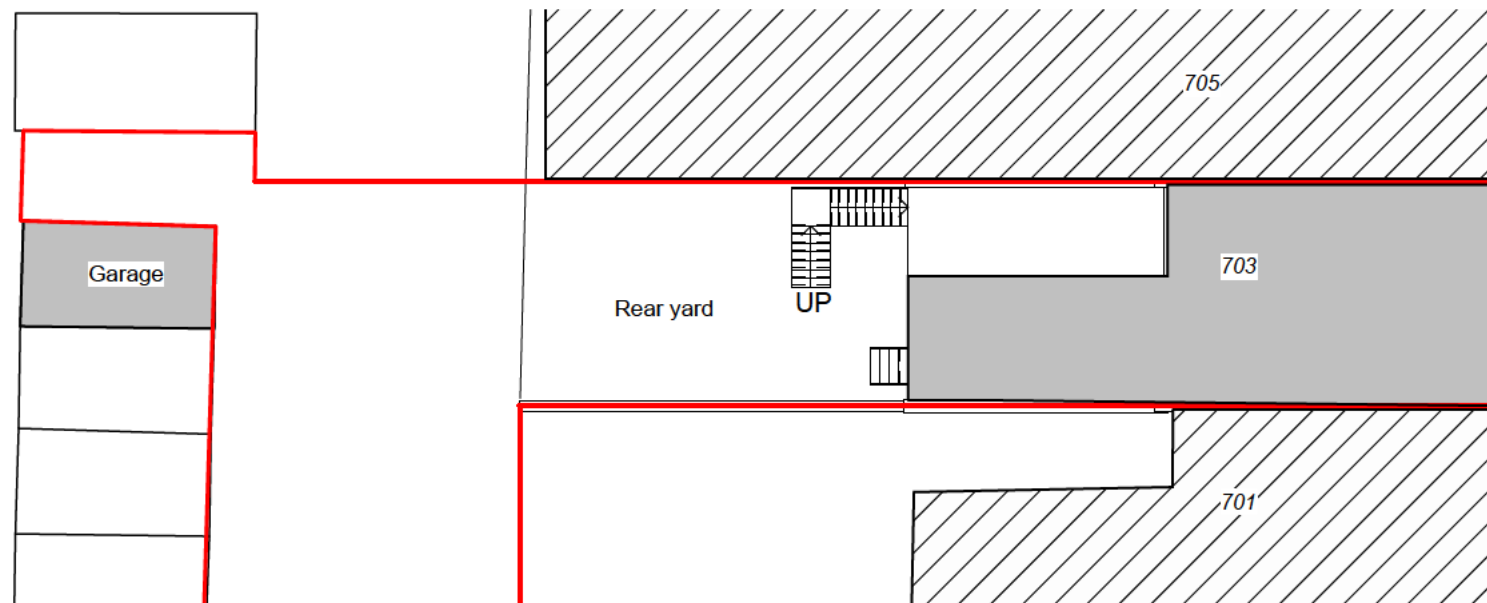

2 EXISTING SITE PLAN  
SCALE: 1 : 200

 

#### Notes:

Confirm all dimensions on site prior to any off site manufacturing.  
At construction phase do not scale from drawing, use figured dimensions only.  
Dimensions are in millimetres and to structure unless stated otherwise.  
Report any discrepancies, conflicts or errors to architect prior to proceeding.  
Refer to structural engineers design for all load bearing elements, bracing, movement joints and below ground drainage.  
Refer to mechanical and electrical engineers design for all building services.  
All works to comply with relevant British Standards and Building Regulations.  
This drawing and design is the property of 3bd LLP and is issued under license to the named recipient only. All copyright law protecting design, artistic & literary work contained within this drawing remains.

B	Red line amended.	6-12-2024
A	Red line amended.	20-09-2024

Rev	Description	Date
-----	-------------	------

#### FOR PLANNING

**3bd** LLP  
Architects  
RIBA Chartered Practice © 2021  
15&17 Backfields Lane, Stokes Croft, Bristol. BS2 8QW  
www.3bdarchitects.com

Client  
[Redacted]

Project  
703 Fishponds Road, Bristol,  
BS16 3UH

Drawing Title  
EXISTING SITE LOCATION &  
SITE PLAN

Drawing Number	Rev.
672-PLA- 001	B

Date	Scale	Drawn	Chkd
MAR 2024	As indicated@ A3	TS	DF