




1  
020 Existing South-East Elevation (Front)

SCALE: 1:100

0 1m

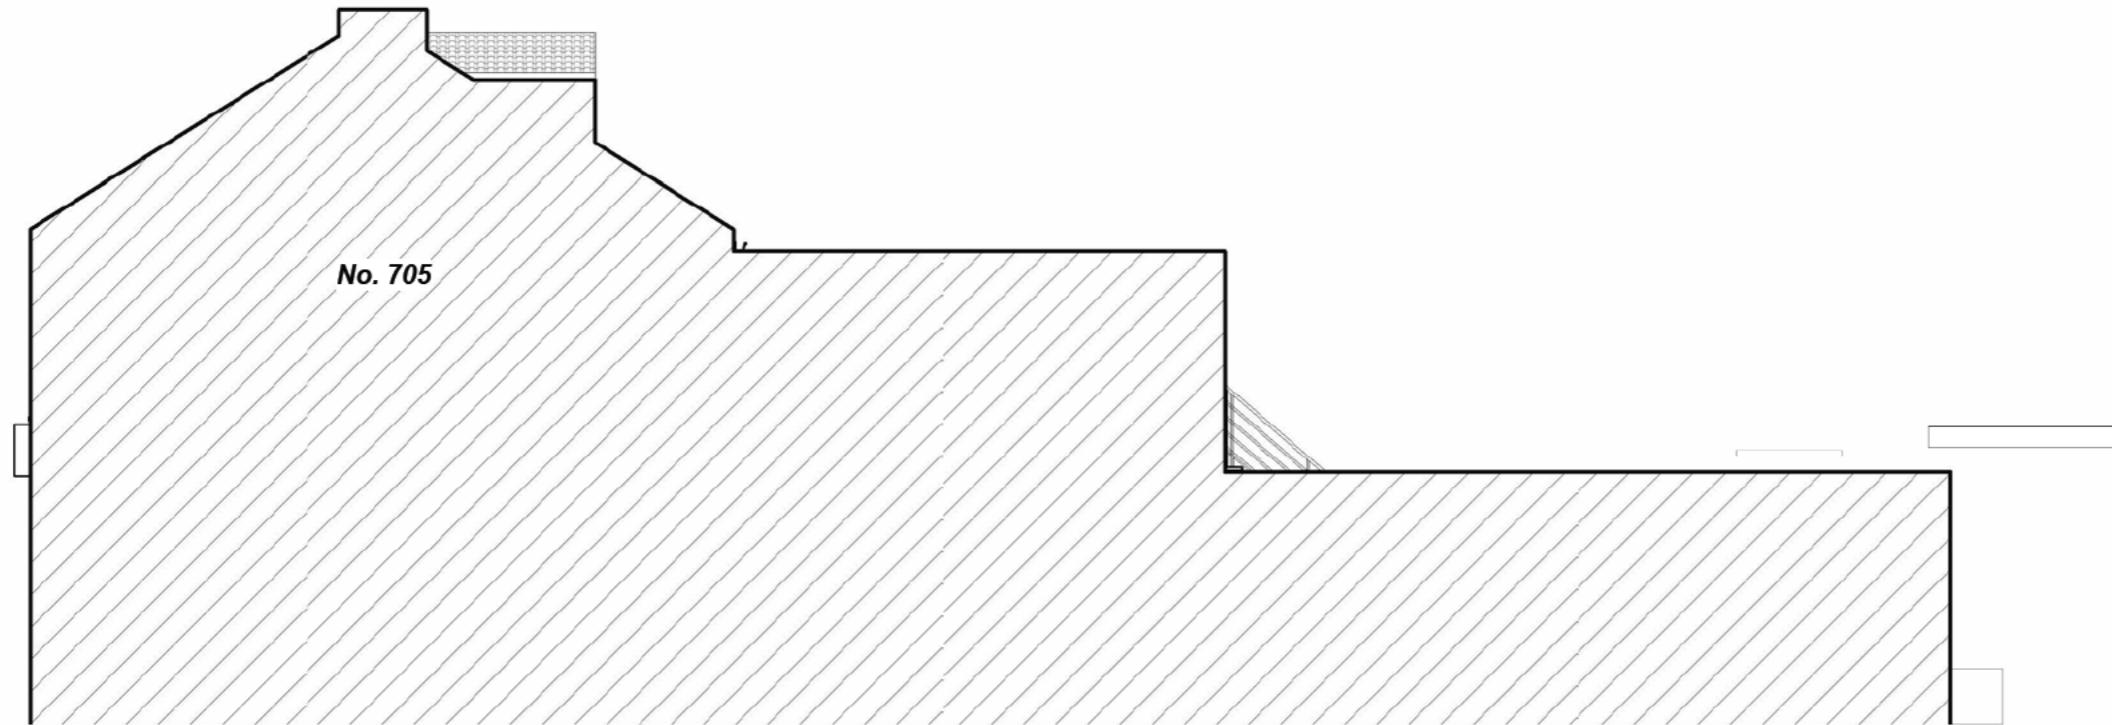

2  
020 Existing South-West Elevation (side)

SCALE: 1:100

0 2m

**Notes:**  
Confirm all dimensions on site prior to any off site manufacturing.  
At construction phase do not scale from drawing, use figured dimensions only.  
Dimensions are in millimetres and to structure unless stated otherwise.  
Report any discrepancies, conflicts or errors to architect prior to proceeding.  
Refer to structural engineers design for all load bearing elements, bracing, movement joints and below ground drainage.  
Refer to mechanical and electrical engineers design for all building services.  
All works to comply with relevant British Standards and Building Regulations.  
This drawing and design is the property of 3bd LLP and is issued under license to the named recipient only. All copyright law protecting design, artistic & literary work contained within this drawing remains.

Rev Description Date  
**FOR PLANNING**

**3bd** LLP  
Architects  
RIBA Chartered Practice © 2021  
15&17 Backfields Lane, Stokes Croft, Bristol. BS2 8QW  
www.3bdarchitects.com e [REDACTED]  
t [REDACTED]

Client [REDACTED]

Project [REDACTED]

703 Fishponds Road, Bristol,  
BS16 3UH

Drawing Title  
**EXISTING ELEVATIONS**

Drawing Number Rev.  
**672-PLA- 020**

Date Scale Drawn Chkd  
MAR 2024 1:100@ A3 TS DF