


Notes:

Confirm all dimensions on site prior to any off site manufacturing.
At construction phase do not scale from drawing, use figured dimensions only.
Dimensions are in millimetres and to structure unless stated otherwise.
Report any discrepancies, conflicts or errors to architect prior to proceeding.
Refer to structural engineers design for all load bearing elements, bracing, movement joints and below ground drainage.
Refer to mechanical and electrical engineers design for all building services.
All works to comply with relevant British Standards and Building Regulations.
This drawing and design is the property of 3bd LLP and is issued under license to the named recipient only. All copyright law protecting design, artistic & literary work contained within this drawing remains.

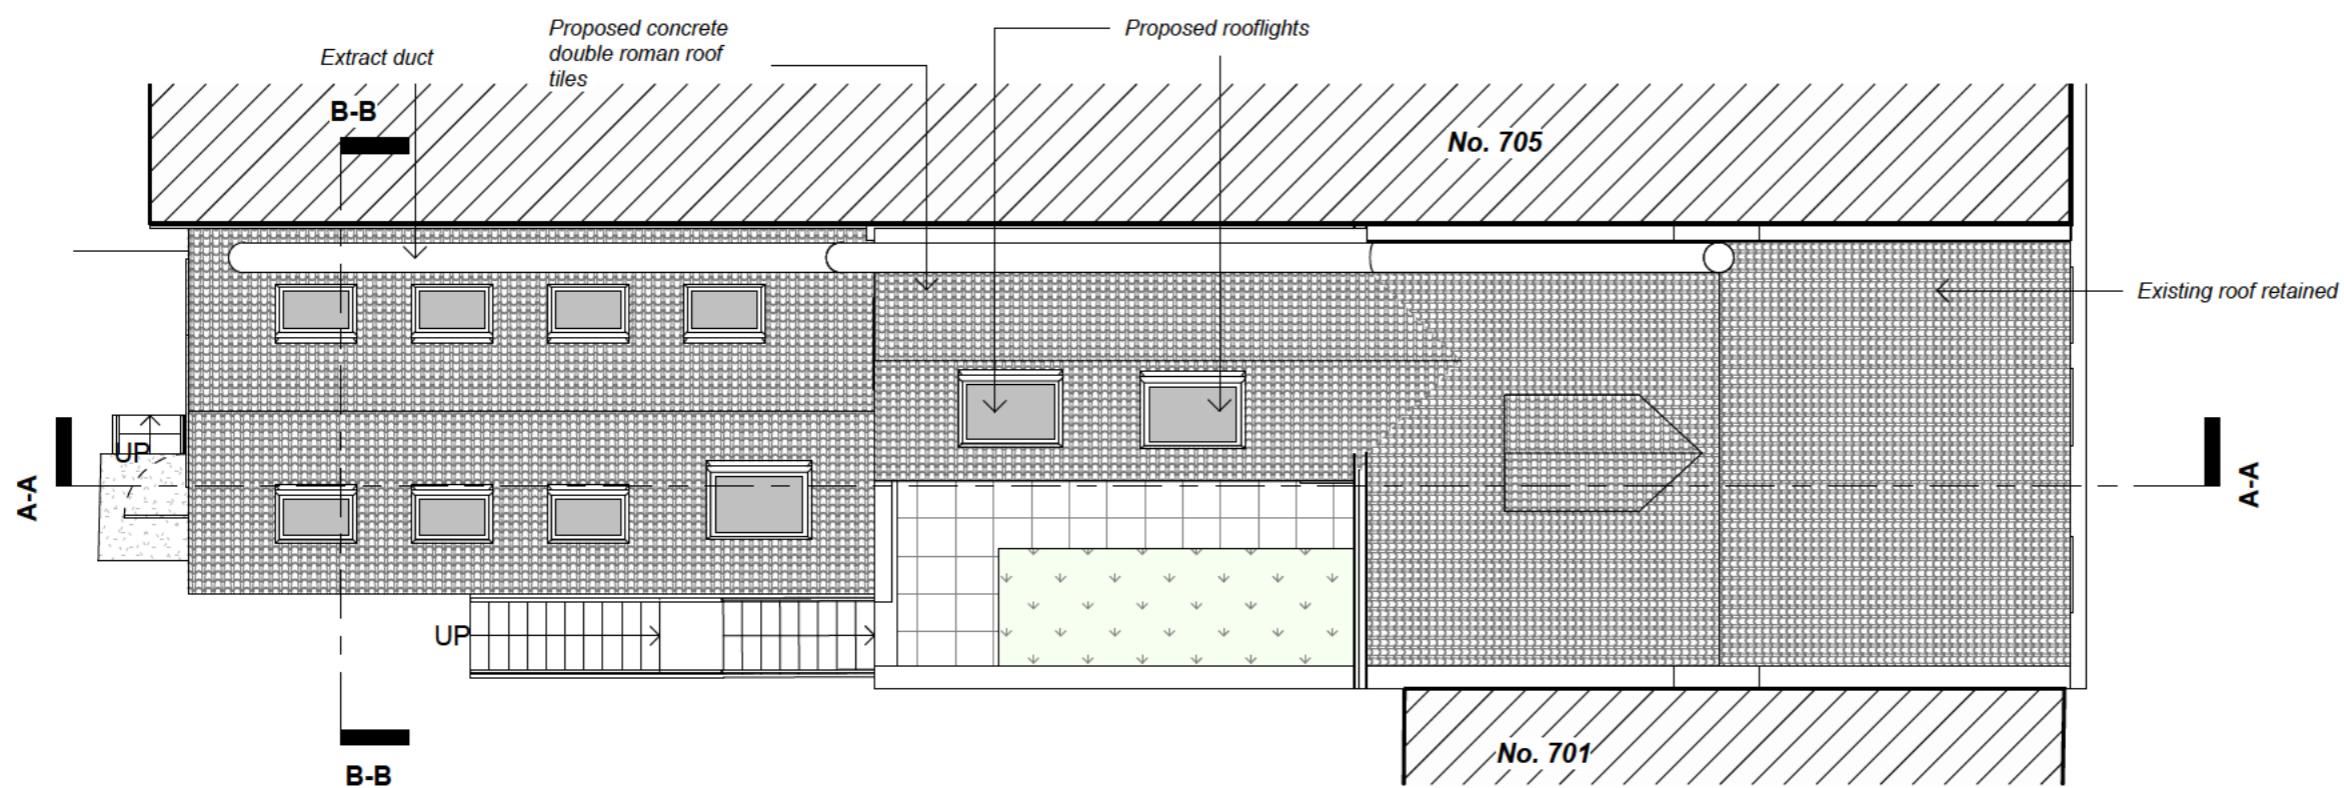

Rev	Description	Date
FOR PLANNING		
B	Roof terrace fenced	8-12-2025
A	Red line amended.	6-12-2024

3bd LLP
Architects RIBA Chartered Practice © 2021
15&17 Backfields Lane, Stokes Croft, Bristol. BS2 8QW
www.3bdarchitects.com e [REDACTED]
t [REDACTED]
Client [REDACTED]
Project 703 Fishponds Road, Bristol, BS16 3UH
Drawing Title PROPOSED FIRST FLOOR AND ROOF PLANS
Drawing Number 672-PLA- 111 Rev. B
Date MAR 2024 Scale 1:100@ A3 Drawn TS Chkd DF