




**Existing East Elevation - The Landing**  
1 : 50

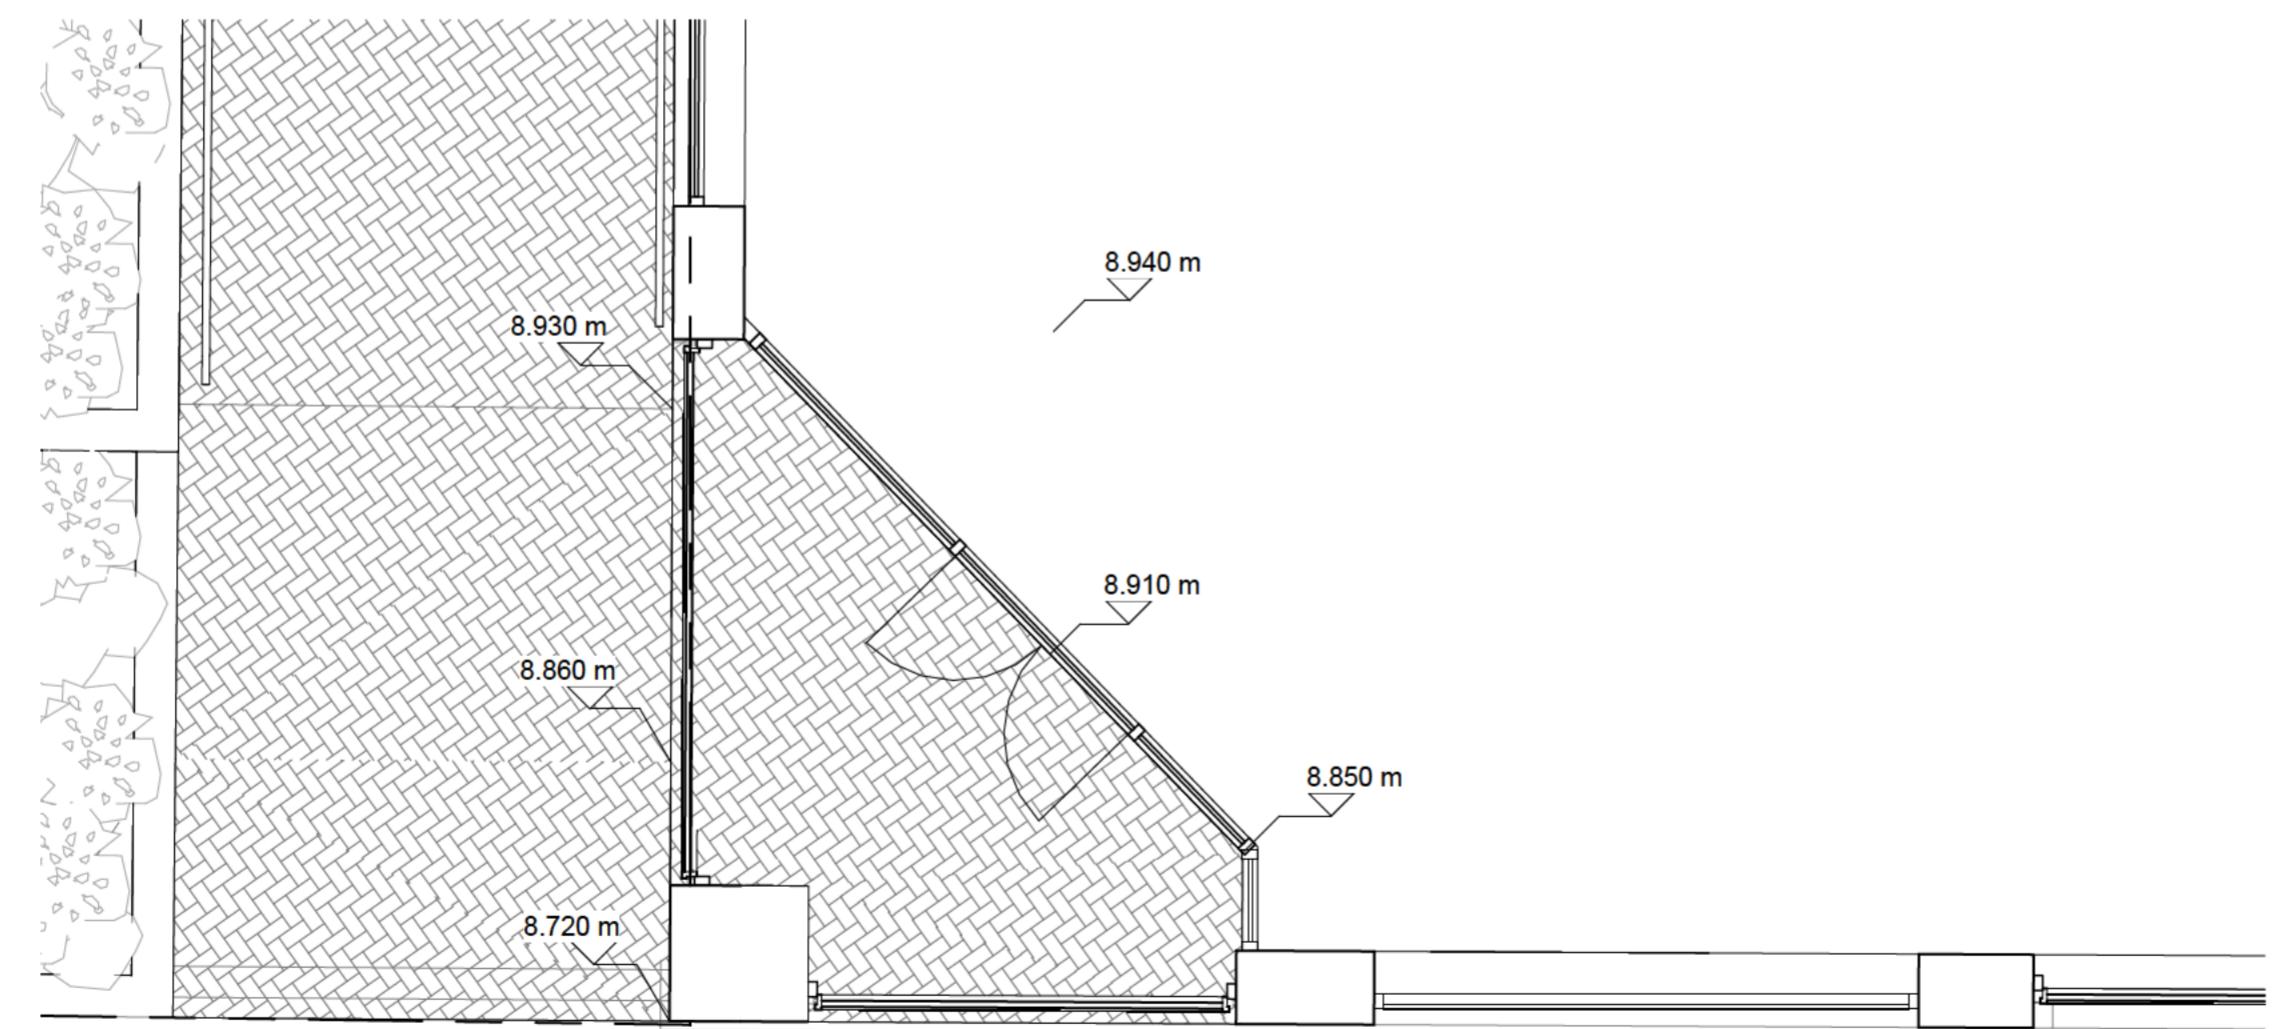

**Redcliff Street**

**Existing GA Ground Floor Plan - The Landing**  
1 : 50

Note: All spot levels indicated are based on drawing 6766-1 Ground Floor (dated 30.06.2025) and drawing 6198-1a Redcliff Quay Topographical Survey (Update) (dated 02.07.2025), both provided by Clifton Surveys Ltd.

P02 20.11.25 Planning issue.  
P01 11.07.25 First Issue  
AC RG  
AC RG

Rev Date Notes Dm Chkd

0.5 0 0.5 1 1.5 2 2.5  
m  
SCALE 1:50

Document Originator

**AWW**

London - 106 Weston Street, SE1 3QB  
Plymouth - East Quay House, PL4 0HX  
Bristol - pivot + mark, 48 - 52 Baldwin Street, BS1 1QB



www.aww-uk.com

Client  
Skelton Group

AWW Project Number 4817 Project Stage Planning

Project Title  
Redcliff Quay  
Bristol

Title  
The Landing Cafe - Existing Plan and East Elevation

Scale @ A2 Document Status  
1 : 50 S4 - Suitable for Stage Approval

Project	Origin	Volume	Level	Type	Role	Number	Rev
4817	AWW	ZZ	ZZ	DR	A	02213	P02