




Existing South Elevation - The Landing

1 : 50

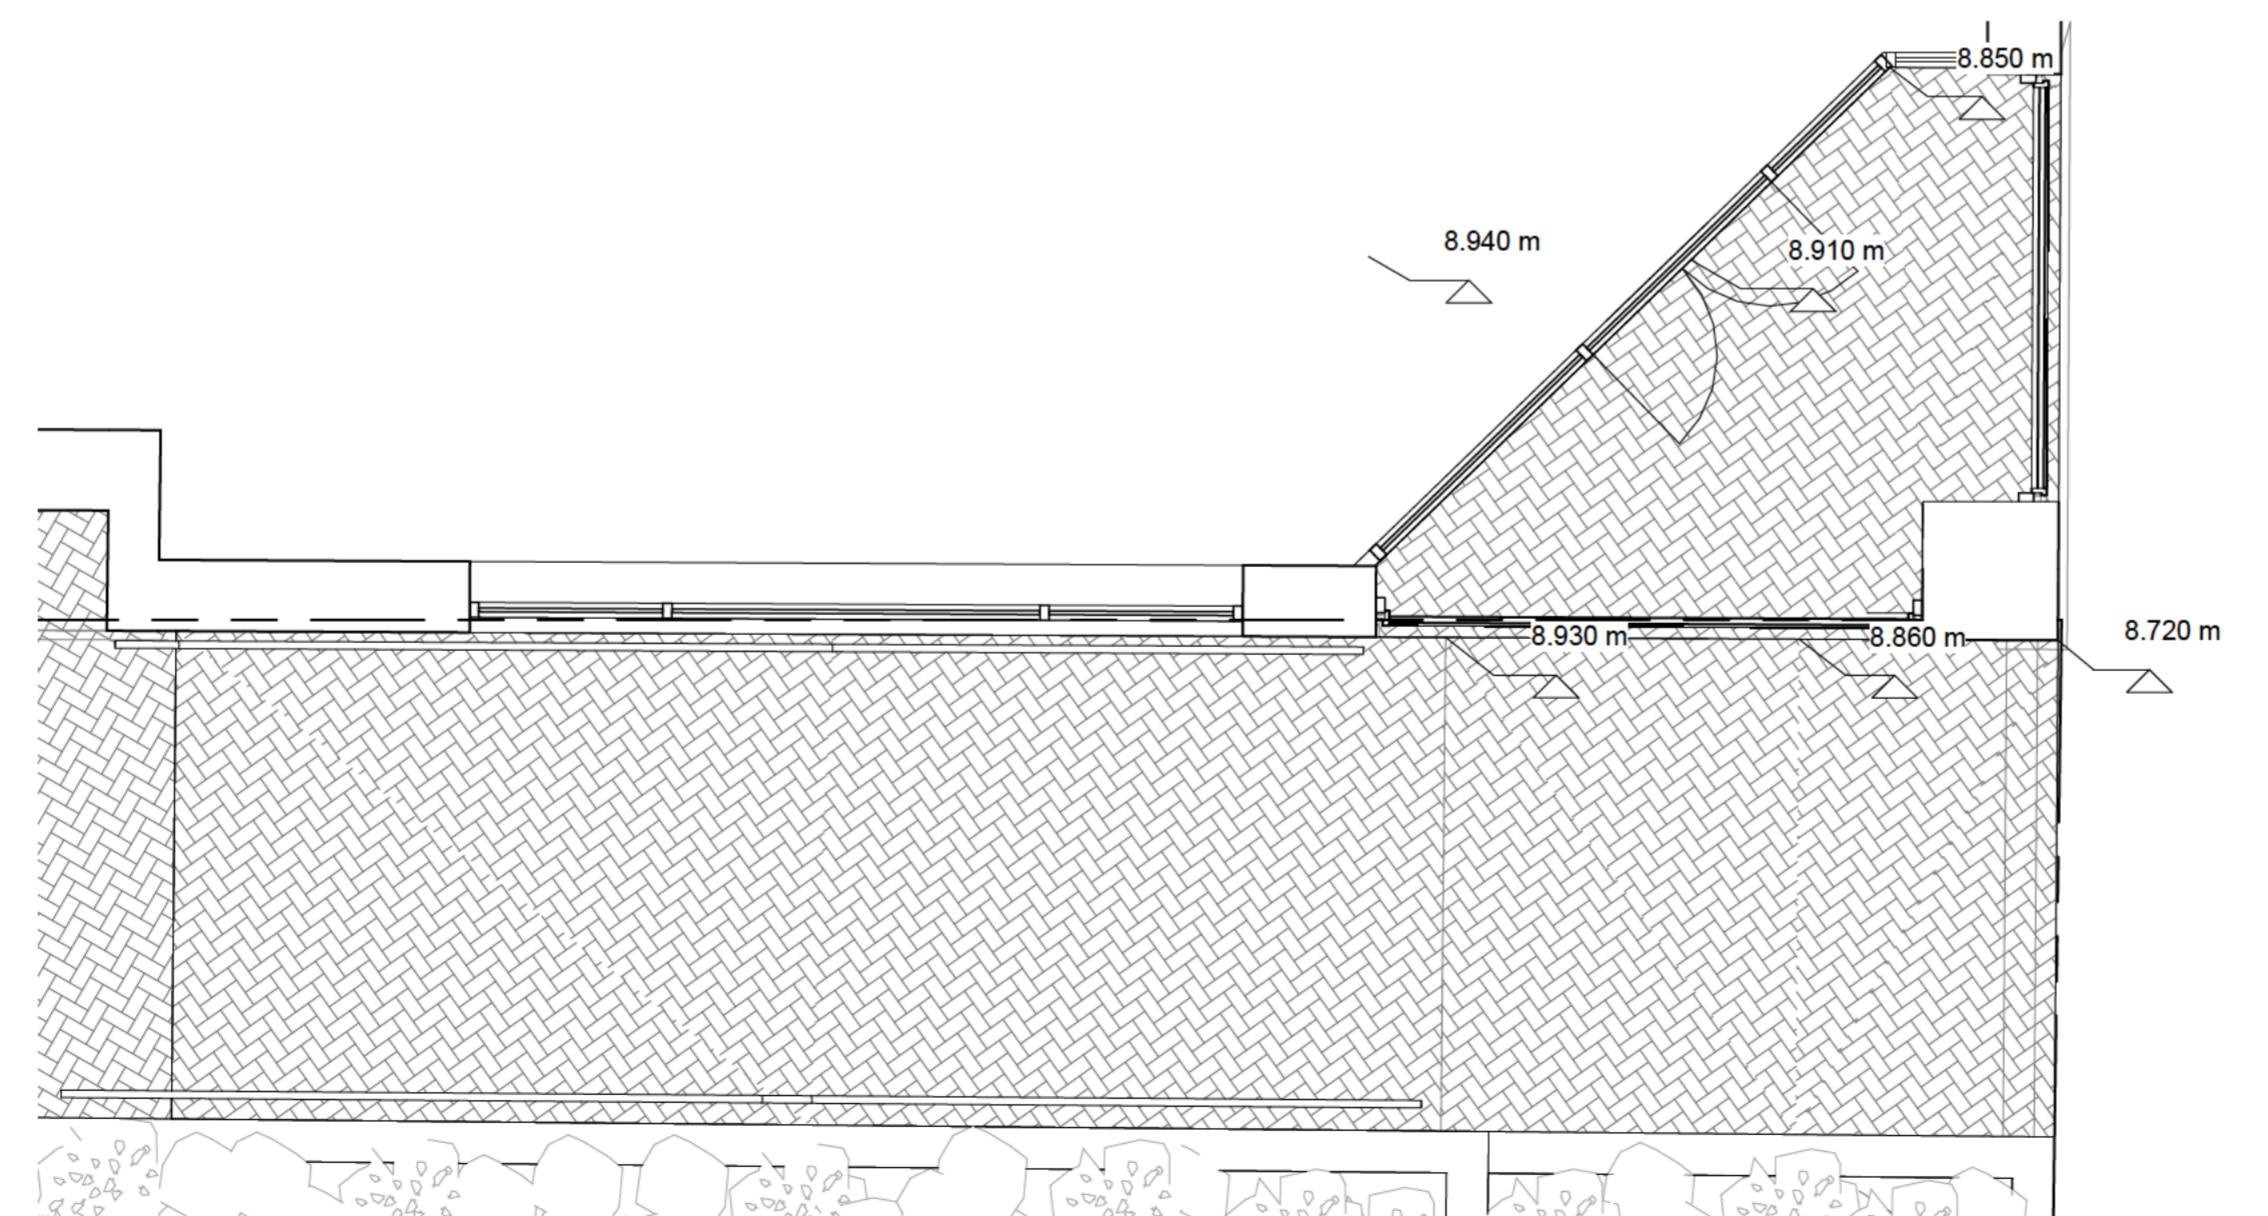

Existing GA Ground Floor Plan - The Landing

1 : 50

Note: All spot levels indicated are based on drawing 6766-1 Ground Floor (dated 30.06.2025) and drawing 6198-1a Redcliffe Quay Topographical Survey (Update) (dated 02.07.2025), both provided by Clifton Surveys Ltd.

P02 20.11.25 Planning issue.
P01 11.07.25 First Issue

AC RG
AC RG

Rev Date Notes Dm Chkd

0.5 0 0.5 1 1.5 2 2.5
m
SCALE 1:50

Document Originator

AWW

London - 106 Weston Street, SE1 3QB
Plymouth - East Quay House, PL4 0HX
Bristol - pivot + mark, 48 - 52 Baldwin Street, BS1 1QB



www.aww-uk.com

Client
Skelton Group

AWW Project Number Project Stage
4817 Planning

Project Title
Redcliff Quay
Bristol

Title
The Landing Cafe - Existing Plan and South Elevation

Scale @ A2 Document Status
1 : 50 S4 - Suitable for Stage Approval

Project	Origin	Volume	Level	Type	Role	Number	Rev
4817	AWW	ZZ	ZZ	DR	A	02214	P02