

Note: 'FOR INFORMATION'

© Crown copyright 2018

Do not scale from drawings. Report all discrepancies to HO immediately.
No unauthorised use, disclosure, storage or copying.

Note:

Key



Proposal Site Boundary

Existing Buildings & Structures

Existing Roads & Hardstandings



1 Existing Site Plan
0150 SCALE 1 : 2000

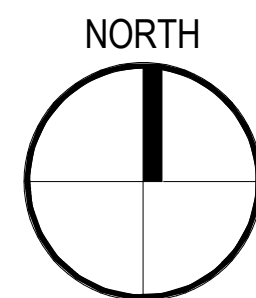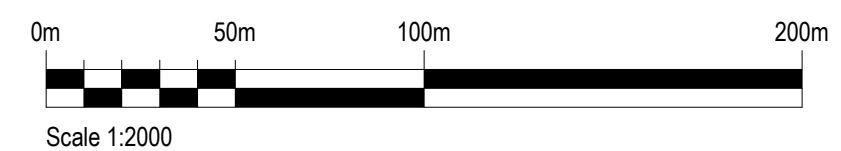

10	ATR	HO	06/06/2025	For Information
09	ATR	HO	20/03/2025	For Information
08	ATR	HO	17/03/2025	For Information
07	ATR	HO	10/03/2025	For Information
06	ATR	HO	17/02/2025	For Approval
05	ATR	HO	15/10/2024	For Approval
04	ATR	HO	27/09/2024	For Information
03	ATR	MoJ	28/06/2024	For Information
ev	Issued by	Issued to	Date	Description

Key Plan



Project Status

FOR INFORMATION

Client

Project	
---------	--

Manston SDO

Home Office

Home Office, 2 Marsham Street, London, SW1P 4DF

Project Description / Site

Manston SDO

Project Address

Manston Road, Ramsgate, CT12 5BS

Building Type

SITEWIDE

Drawing Title

EXISTING SITE PLAN - BASELINE PRIOR TO DEC. 2021
FOR INFORMATION

Originator Logo

Drawn By: MD

Date: 30/01/2024

AtkinsRéalis

Checked By: A

Date: 31/01/2024

Approved By: D

Date: 31/01/2024

Drawing Number	050836-9834-ATR-ZZZ-XX-DR-A-0150-S2-D0100
----------------	---

Sheet No.	Scale	Orig. Sheet Size	Rev.
1 of 1	1 : 2000	@ A1	P10

Data Security Classification OFFICIAL	Suitability S2
--	-------------------

UsersId:17689;OneDrive Corp\OneDrive - SNC Lavalin Group\Documents\1050638-9834-ATR-ZZZ-XX-M3-A-0002_OAPR1686.rv