




Chase new Homes
 Jasmine House
 8 Parkway
 Welwyn Garden City
 AL8 6HG

The Excitement is Building Tel: 01707 660660

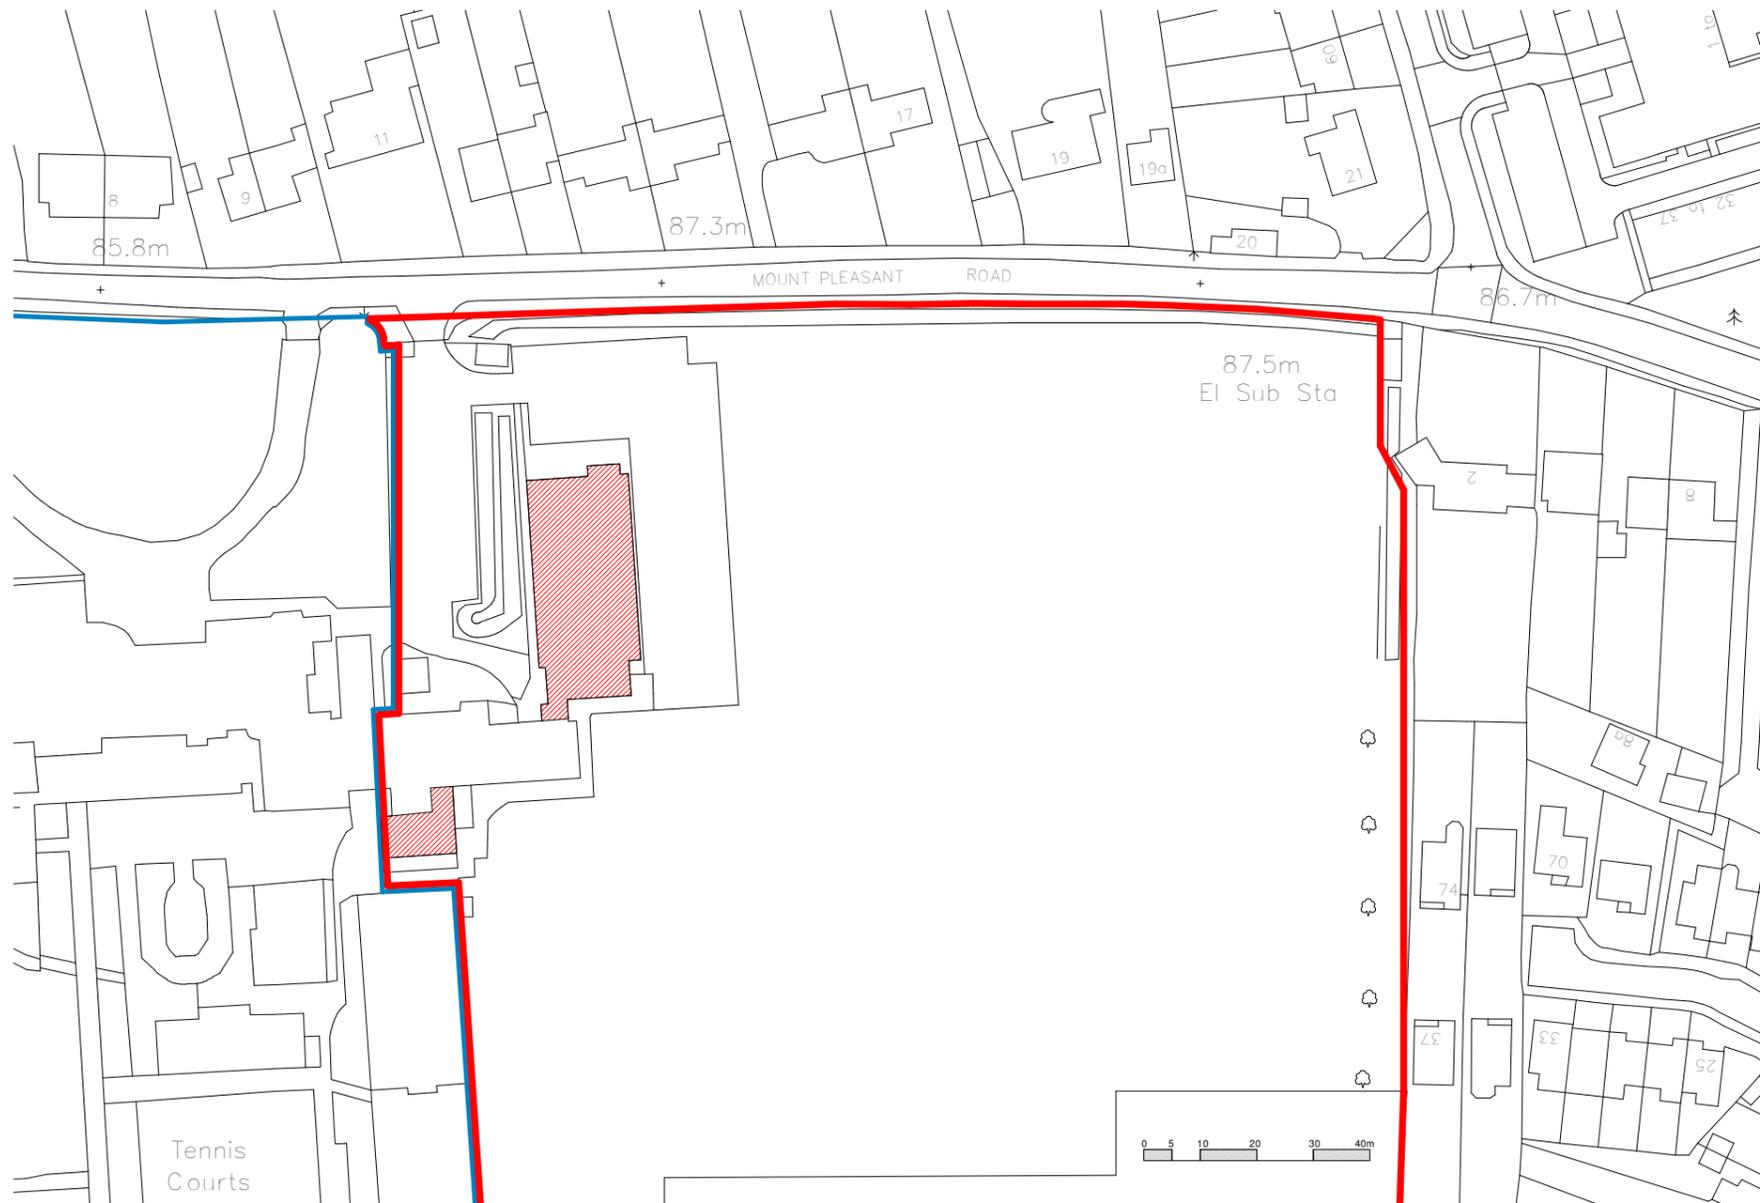

Buildings to be demolished
 1 : 1250

B	scale bar	26/07/2019
REV	AMENDMENTS	DATE
PROJECT		
Walden School, Mount Pleasant Road, Saffron Walden		
SHEET		
Plan showing buildings to be demolished		
Date	Project number	Scale (@ A3)
07/05/19	CNH 005	1 : 1250
Drawn by	DRG NUMBER	
Author	19 0037-606 B	