




Chase New Homes  
 Jasmine House  
 8 Parkway  
 Walsley Garden City  
 AL8 6HG

Tel: 01707 660 660


*The Excitement is Building*

The copyright of this drawing is vested with Chase New Homes and must not be copied or reproduced without the prior consent

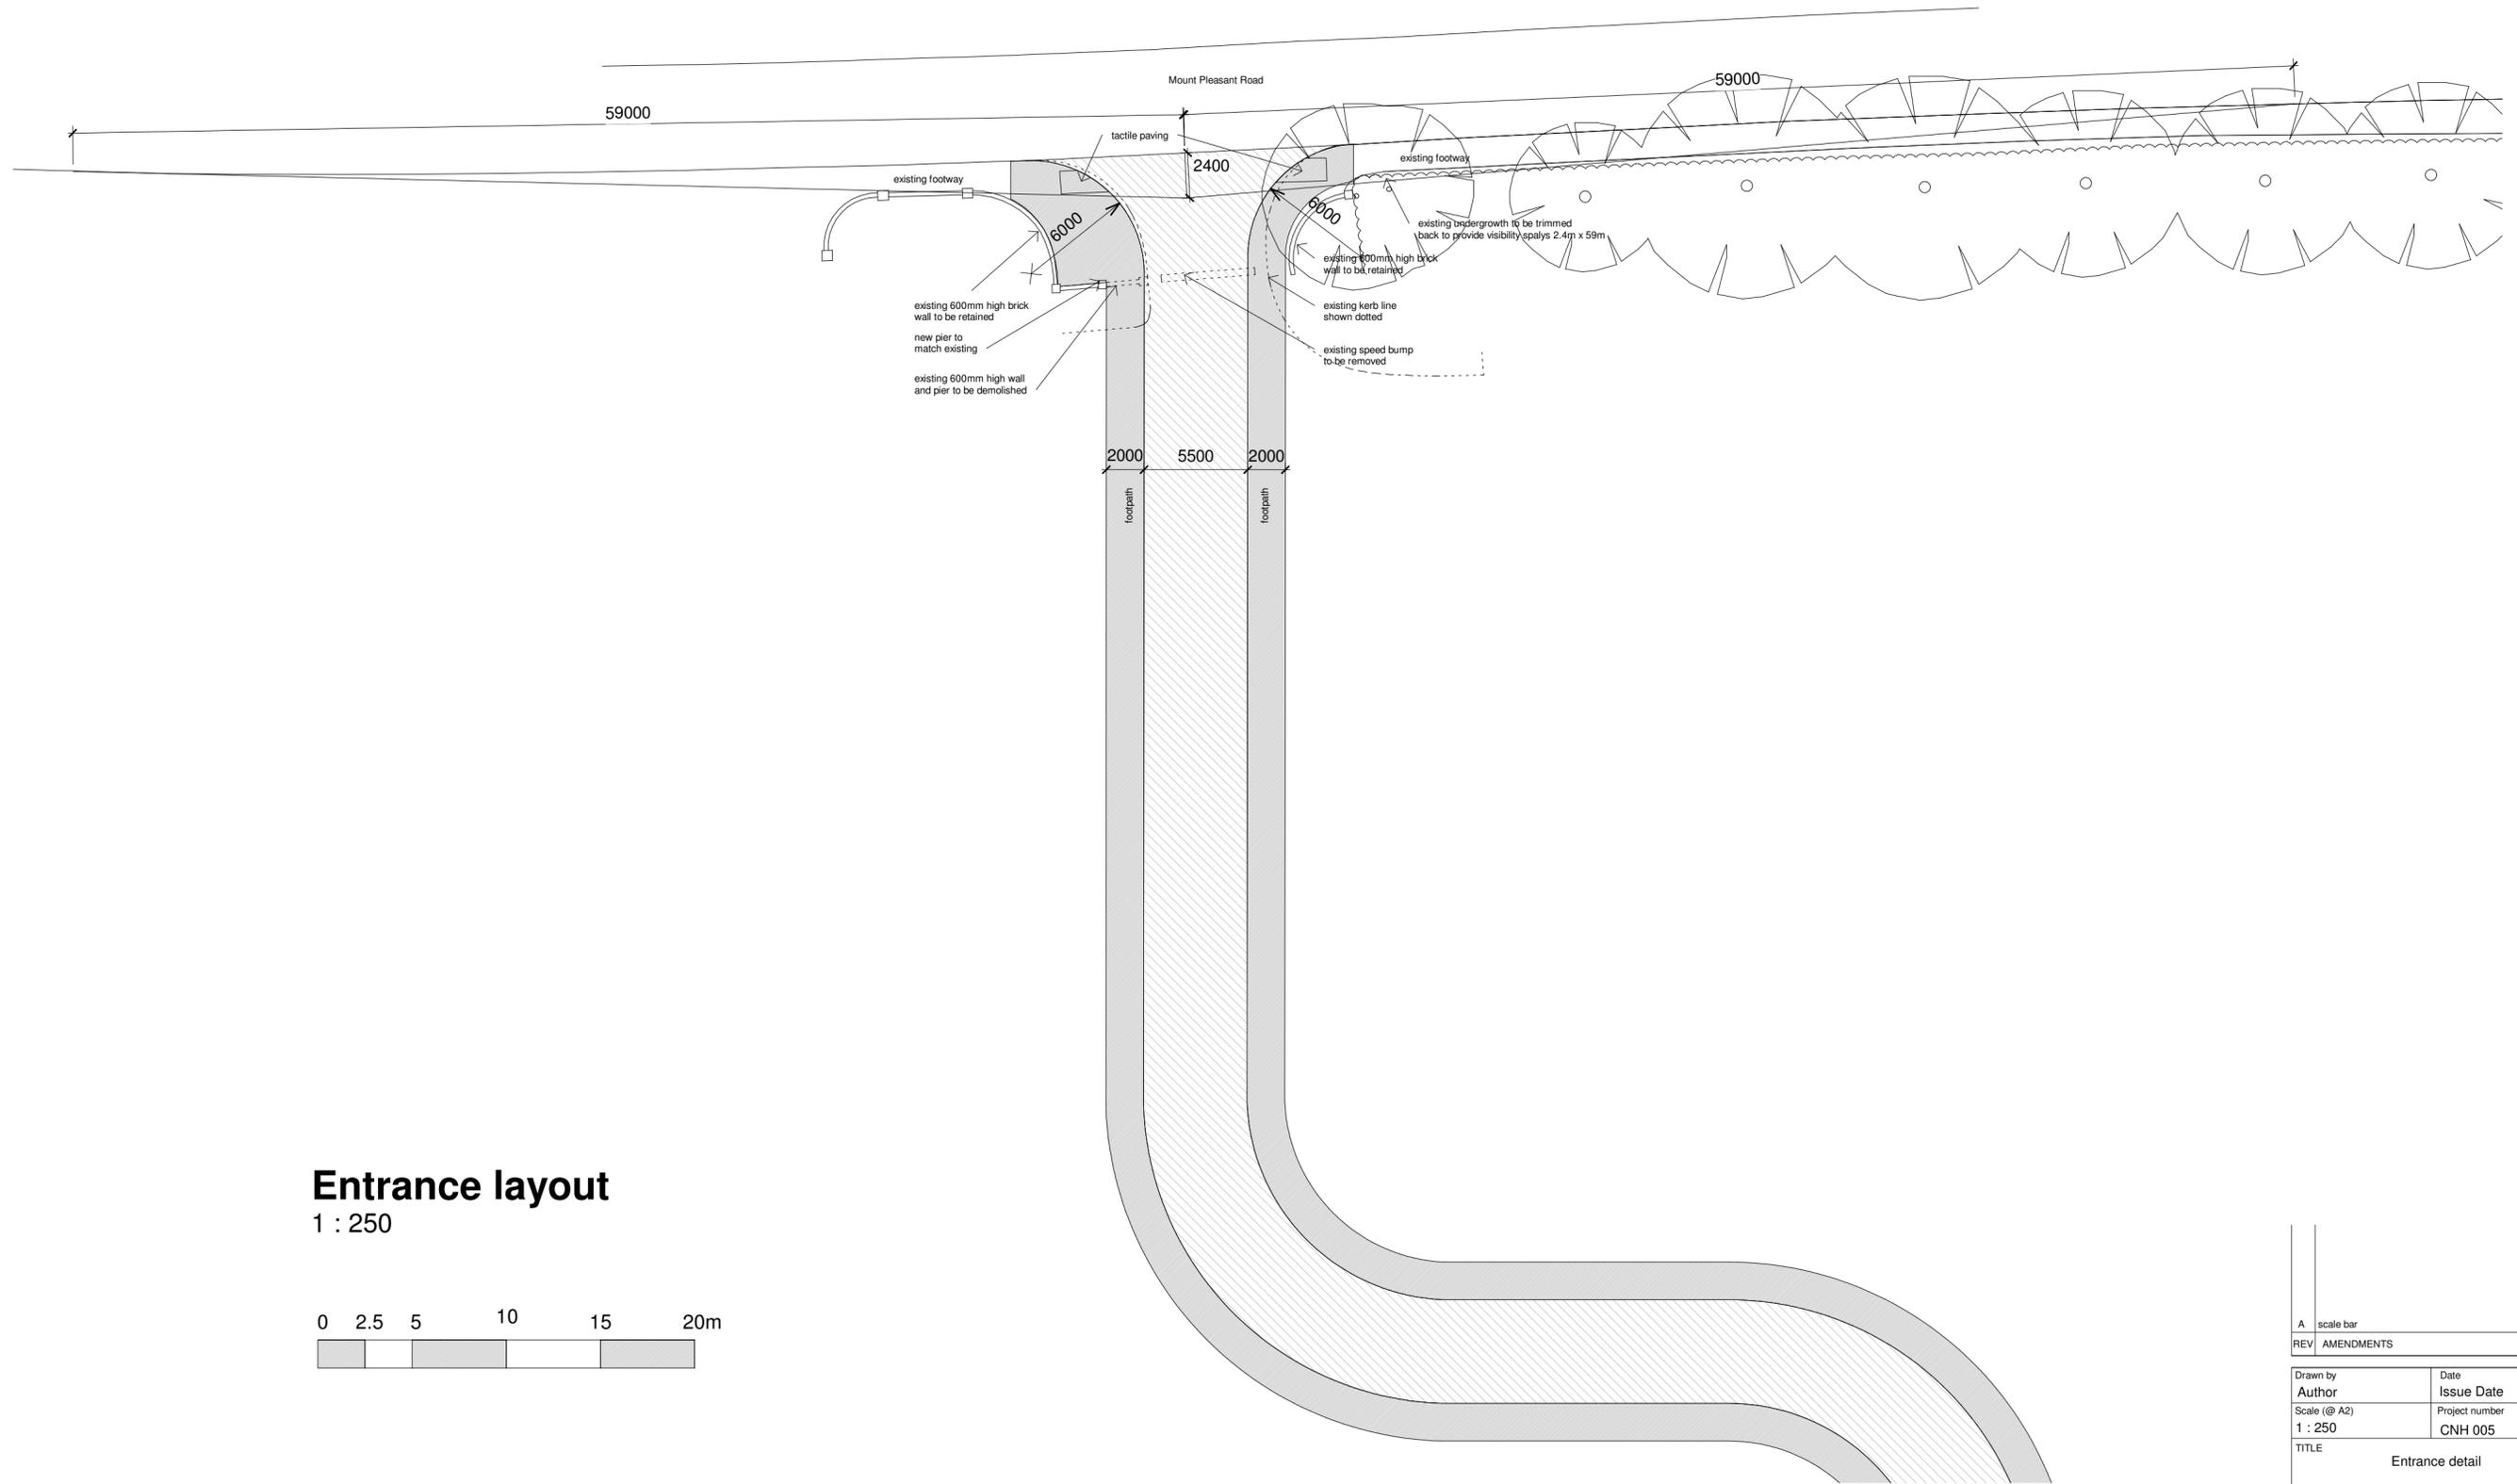

# Entrance layout

1 : 250

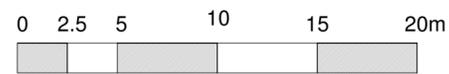

A	scale bar	26/07/2019
REV	AMENDMENTS	DATE

Drawn by	Date
Author	Issue Date
Scale (@ A2)	Project number
1 : 250	CNH 005
TITLE	
Entrance detail	
PROJECT	
Walden School, Mount Pleasant Road, Saffron Walden	
DRG NUMBER	
19 0037-605 A	