
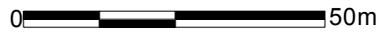



Warning: PDF designed for A4 colour print only with no page scaling

<p>Dig Sites Area: Line: </p>		<p>The quality and accuracy of any print will depend on your printer, your computer and its print settings. Measurements scaled from this plan may not match measurements between the same points on the ground.</p>					
<p>Date Requested: 07/06/2022 Job Reference: 25862482 Site Location: 555409 222467 Requested by: Mrs Lynn Rusling Your Scheme/Reference: S62A/22/0000004</p>		<p>The information on this document is proprietary and shall not be used, copied, reproduced or disclosed in whole or in part without written consent of Gigaclear Ltd. The location of Gigaclear's apparatus is indicated on the plan for general guidance but the exact location may vary from that shown. Gigaclear Ltd cannot guarantee the accuracy of this document and Safe Digging Practices should always be used to identify the exact location of any utility's plant. Gigaclear Ltd accept no liability for any errors or omissions.</p>				<p>Gigaclear Ltd, Building 1, Wyndyke Furlong, Abingdon, OX14 1UQ T: 01865 59 11 21</p>	
<p>Scale: 1:6406 (When plotted at A4)</p>		<p> Gigaclear Route</p>		<p>In Emergency Call: 01865 59 11 21</p>			

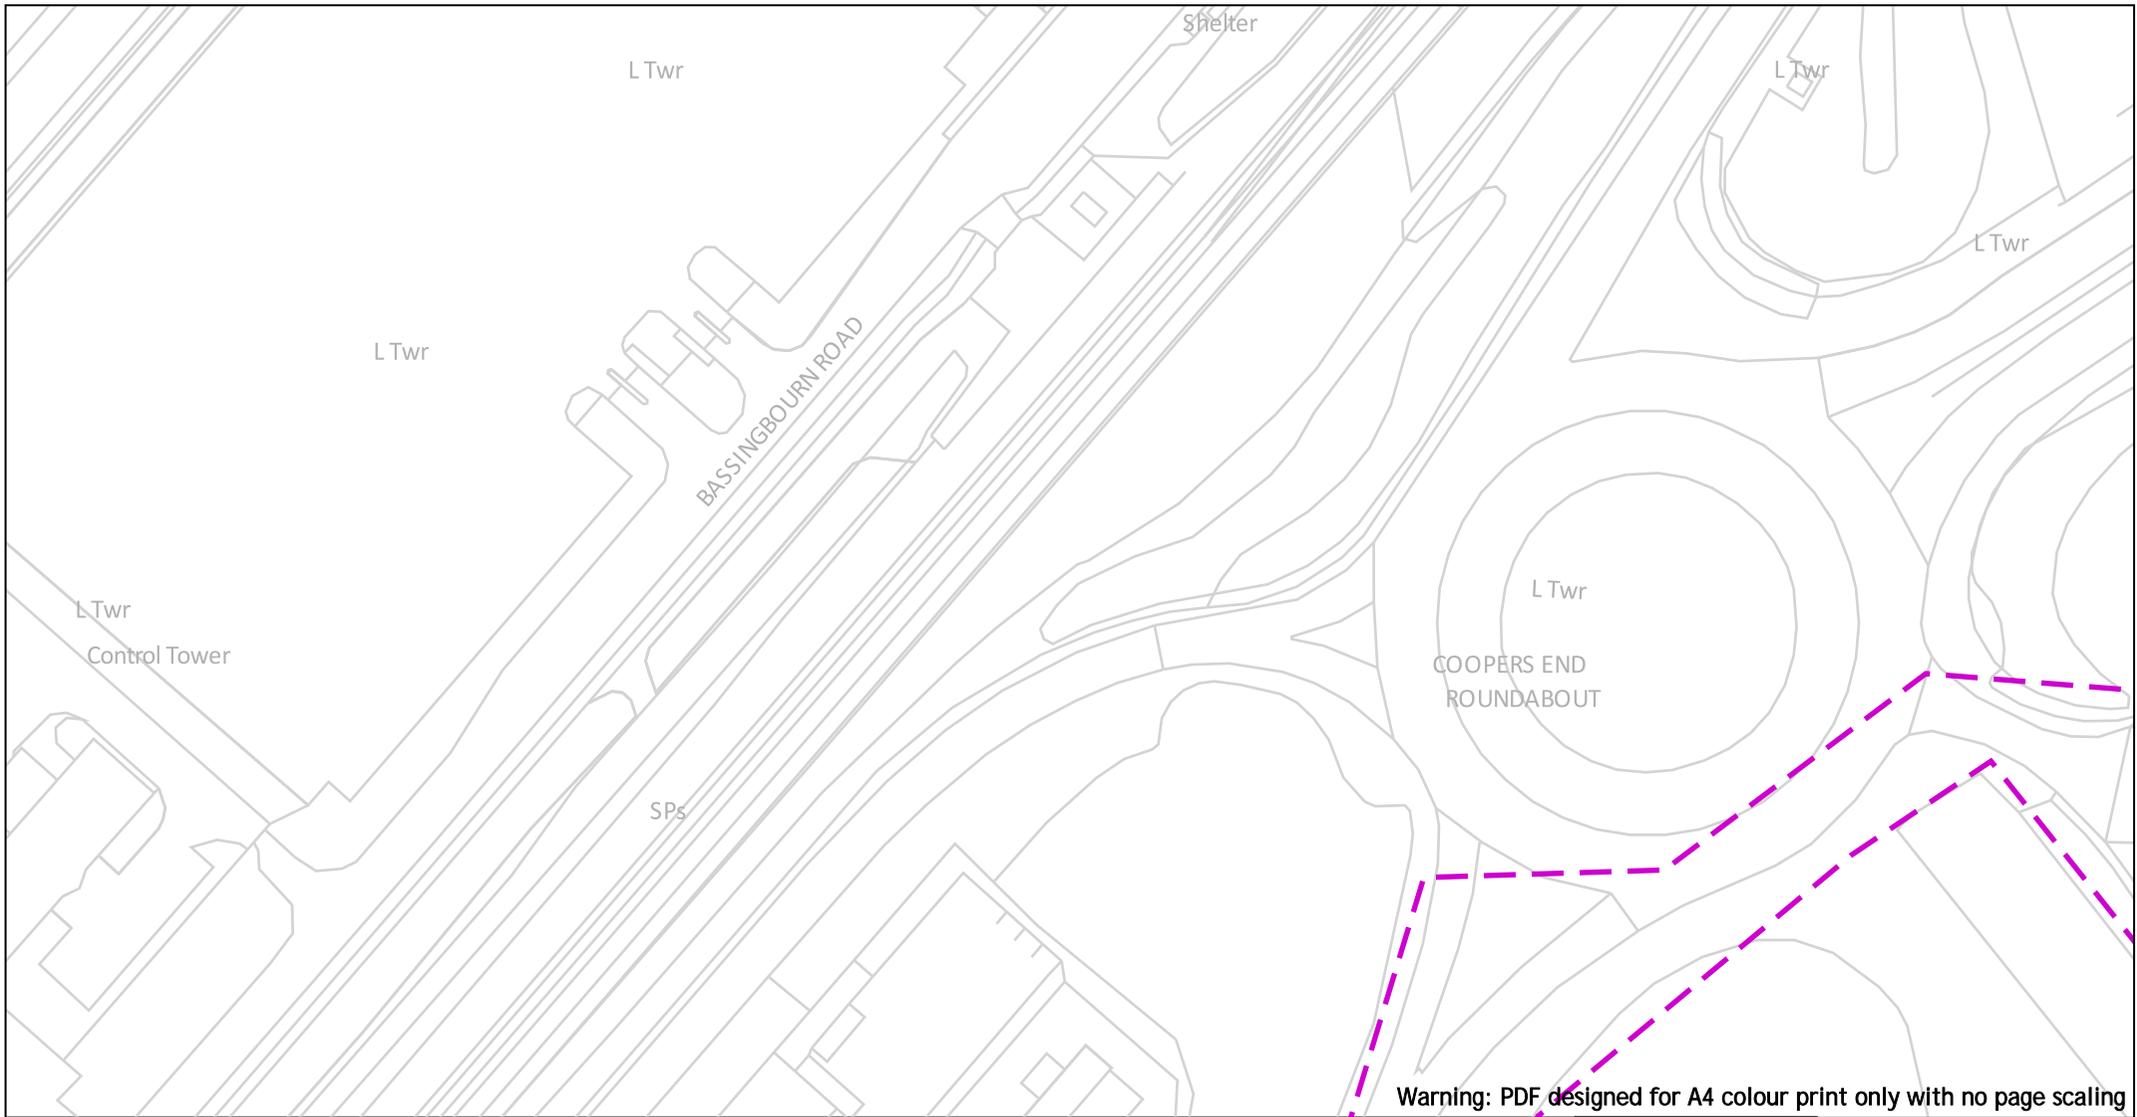

Dig Sites Area: Line:

The quality and accuracy of any print will depend on your printer, your computer and its print settings. Measurements scaled from this plan may not match measurements between the same points on the ground.

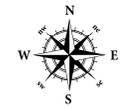

Date Requested: 07/06/2022
 Job Reference: 25862482
 Site Location: 555409 222467
 Requested by:
 Mrs Lynn Rusling
 Your Scheme/Reference:
 S62A/22/0000004



The information on this document is proprietary and shall not be used, copied, reproduced or disclosed in whole or in part without written consent of Gigaclear Ltd. The location of Gigaclear's apparatus is indicated on the plan for general guidance but the exact location may vary from that shown. Gigaclear Ltd cannot guarantee the accuracy of this document and Safe Digging Practices should always be used to identify the exact location of any utility's plant. Gigaclear Ltd accept no liability for any errors or omissions.

Gigaclear Ltd,
 Building 1, Wyndyke Furlong,
 Abingdon,
 OX14 1UQ
 T: 01865 59 11 21

Gigaclear Route


In Emergency Call: 01865 59 11 21

Scale: 1:1250 (When plotted at A4)

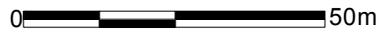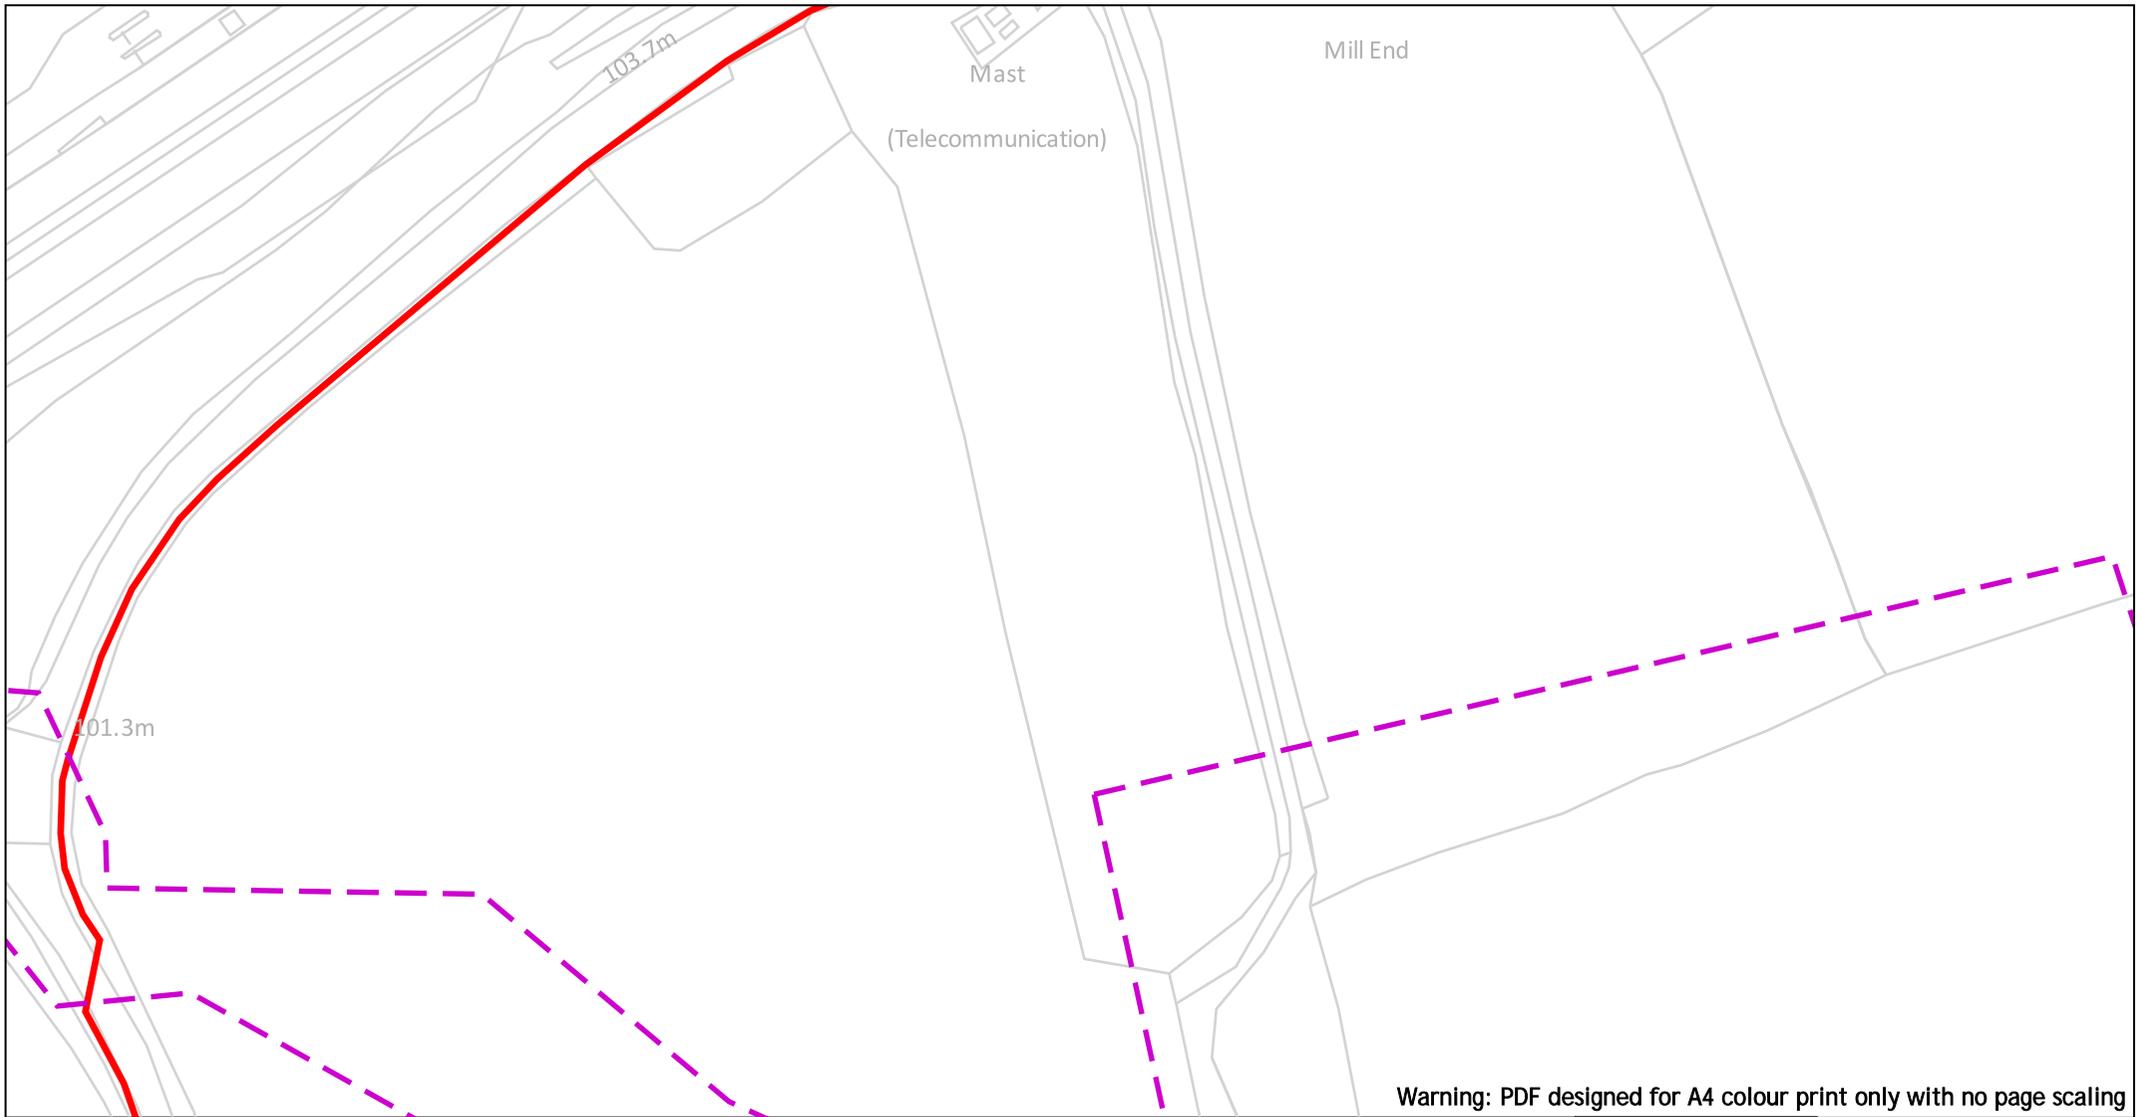

Dig Sites Area: Line:

The quality and accuracy of any print will depend on your printer, your computer and its print settings. Measurements scaled from this plan may not match measurements between the same points on the ground.

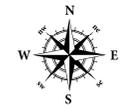

Date Requested: 07/06/2022
 Job Reference: 25862482
 Site Location: 555409 222467
 Requested by:
 Mrs Lynn Rusling
 Your Scheme/Reference:
 S62A/22/0000004

The information on this document is proprietary and shall not be used, copied, reproduced or disclosed in whole or in part without written consent of Gigaclear Ltd. The location of Gigaclear's apparatus is indicated on the plan for general guidance but the exact location may vary from that shown. Gigaclear Ltd cannot guarantee the accuracy of this document and Safe Digging Practices should always be used to identify the exact location of any utility's plant. Gigaclear Ltd accept no liability for any errors or omissions.

Gigaclear Ltd,
 Building 1, Wyndyke Furlong,
 Abingdon,
 OX14 1UQ
 T: 01865 59 11 21

Gigaclear Route

In Emergency Call: 01865 59 11 21


Scale: 1:1250 (When plotted at A4)



0 50m

Dig Sites Area: Line:

The quality and accuracy of any print will depend on your printer, your computer and its print settings. Measurements scaled from this plan may not match measurements between the same points on the ground.

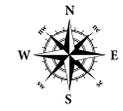

Date Requested: 07/06/2022
 Job Reference: 25862482
 Site Location: 555409 222467
 Requested by:
 Mrs Lynn Rusling
 Your Scheme/Reference:
 S62A/22/0000004


The information on this document is proprietary and shall not be used, copied, reproduced or disclosed in whole or in part without written consent of Gigaclear Ltd. The location of Gigaclear's apparatus is indicated on the plan for general guidance but the exact location may vary from that shown. Gigaclear Ltd cannot guarantee the accuracy of this document and Safe Digging Practices should always be used to identify the exact location of any utility's plant. Gigaclear Ltd accept no liability for any errors or omissions.

Gigaclear Ltd,
 Building 1, Wyndyke Furlong,
 Abingdon,
 OX14 1UQ
 T: 01865 59 11 21

Gigaclear Route



In Emergency Call: 01865 59 11 21

Scale: 1:1250 (When plotted at A4)

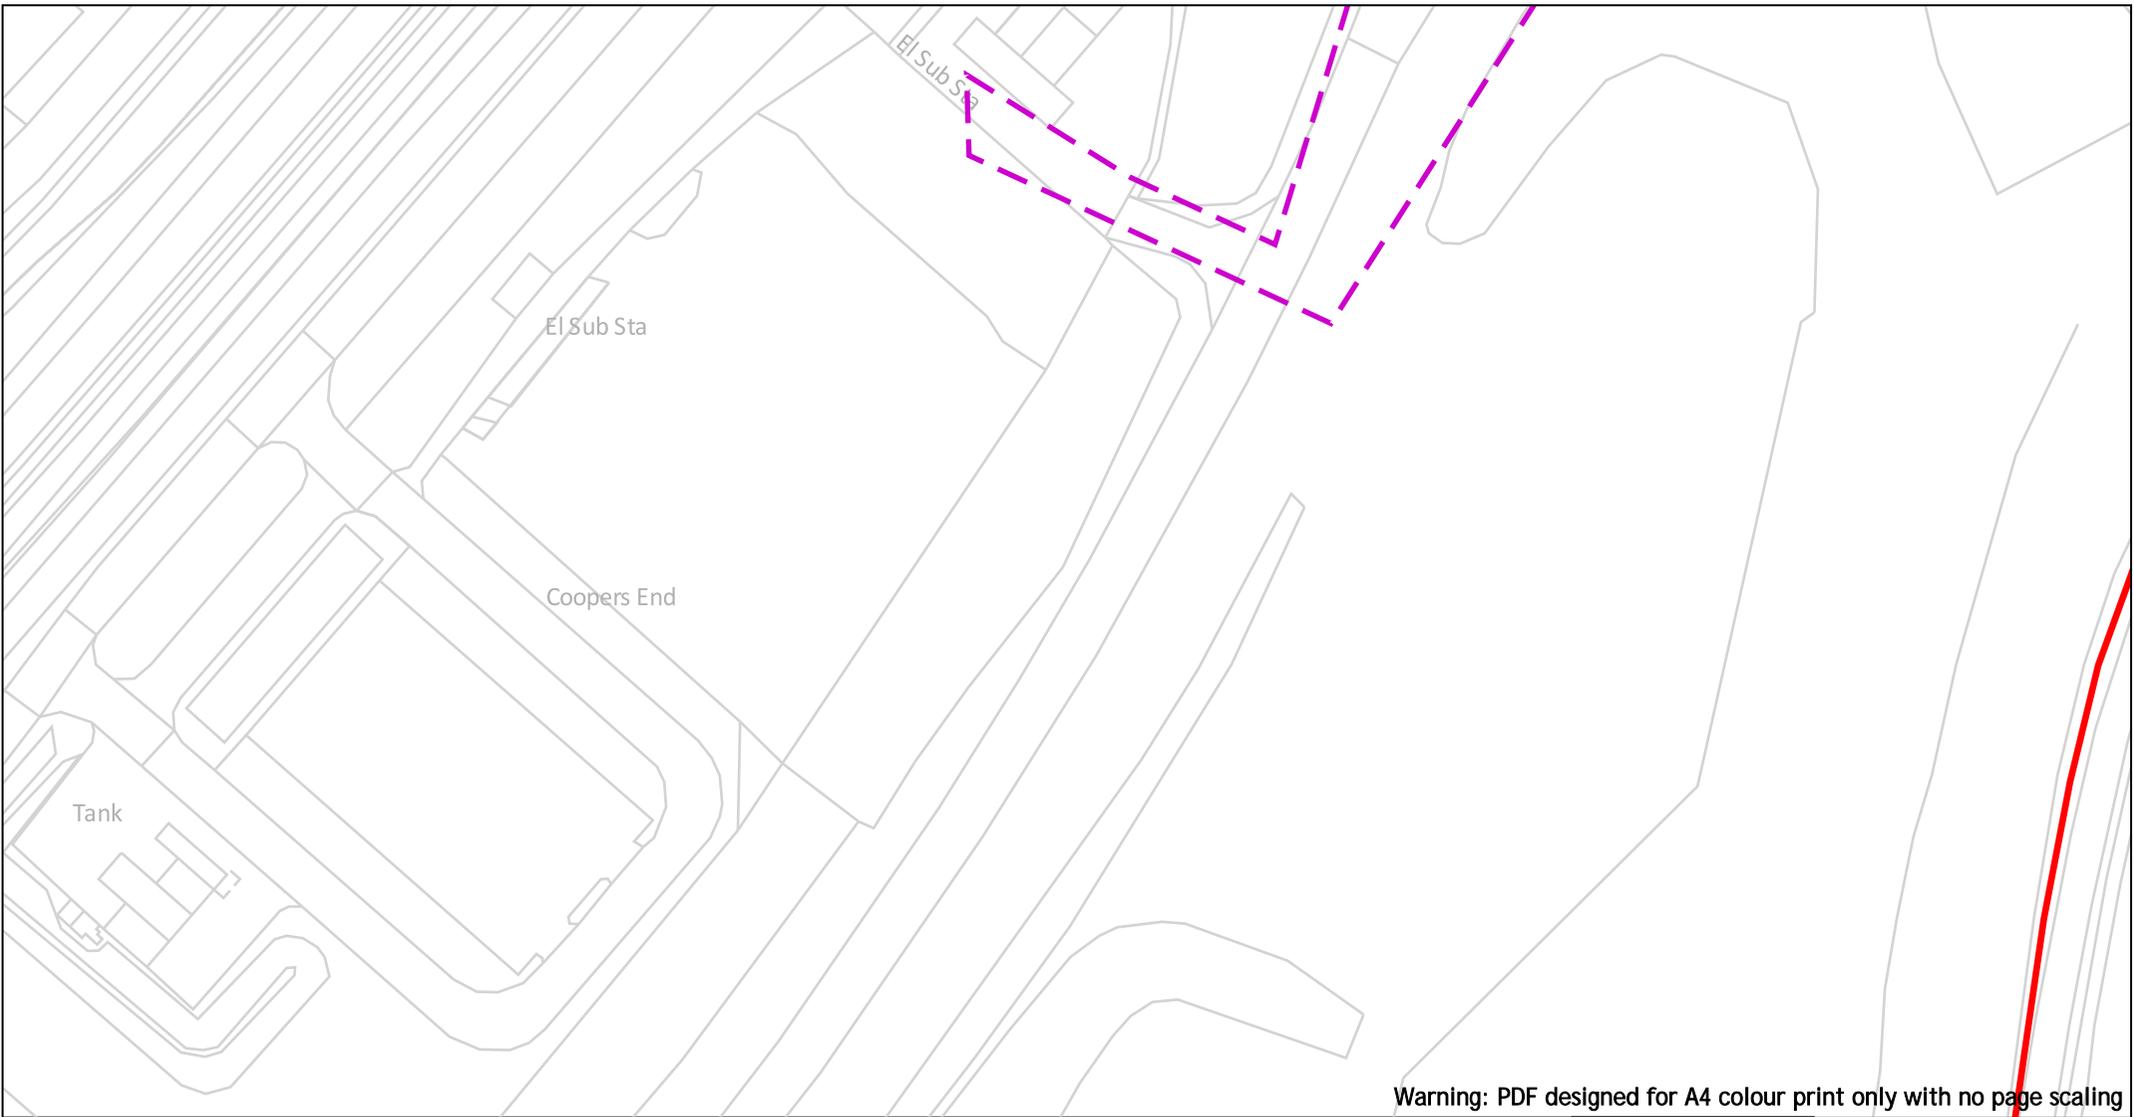

Warning: PDF designed for A4 colour print only with no page scaling

	<p>Dig Sites Area: Line: </p>	<p>The quality and accuracy of any print will depend on your printer, your computer and its print settings. Measurements scaled from this plan may not match measurements between the same points on the ground.</p>		
<p>Date Requested: 07/06/2022 Job Reference: 25862482 Site Location: 555409 222467 Requested by: Mrs Lynn Rusling Your Scheme/Reference: S62A/22/0000004</p>	<p>The information on this document is proprietary and shall not be used, copied, reproduced or disclosed in whole or in part without written consent of Gigaclear Ltd. The location of Gigaclear's apparatus is indicated on the plan for general guidance but the exact location may vary from that shown. Gigaclear Ltd cannot guarantee the accuracy of this document and Safe Digging Practices should always be used to identify the exact location of any utility's plant. Gigaclear Ltd accept no liability for any errors or omissions.</p>		<p>Gigaclear Ltd, Building 1, Wyndyke Furlong, Abingdon, OX14 1UQ T: 01865 59 11 21</p>	
<p>Scale: 1:1250 (When plotted at A4)</p>	<p> Gigaclear Route</p>	<p>In Emergency Call: 01865 59 11 21</p>		

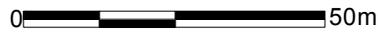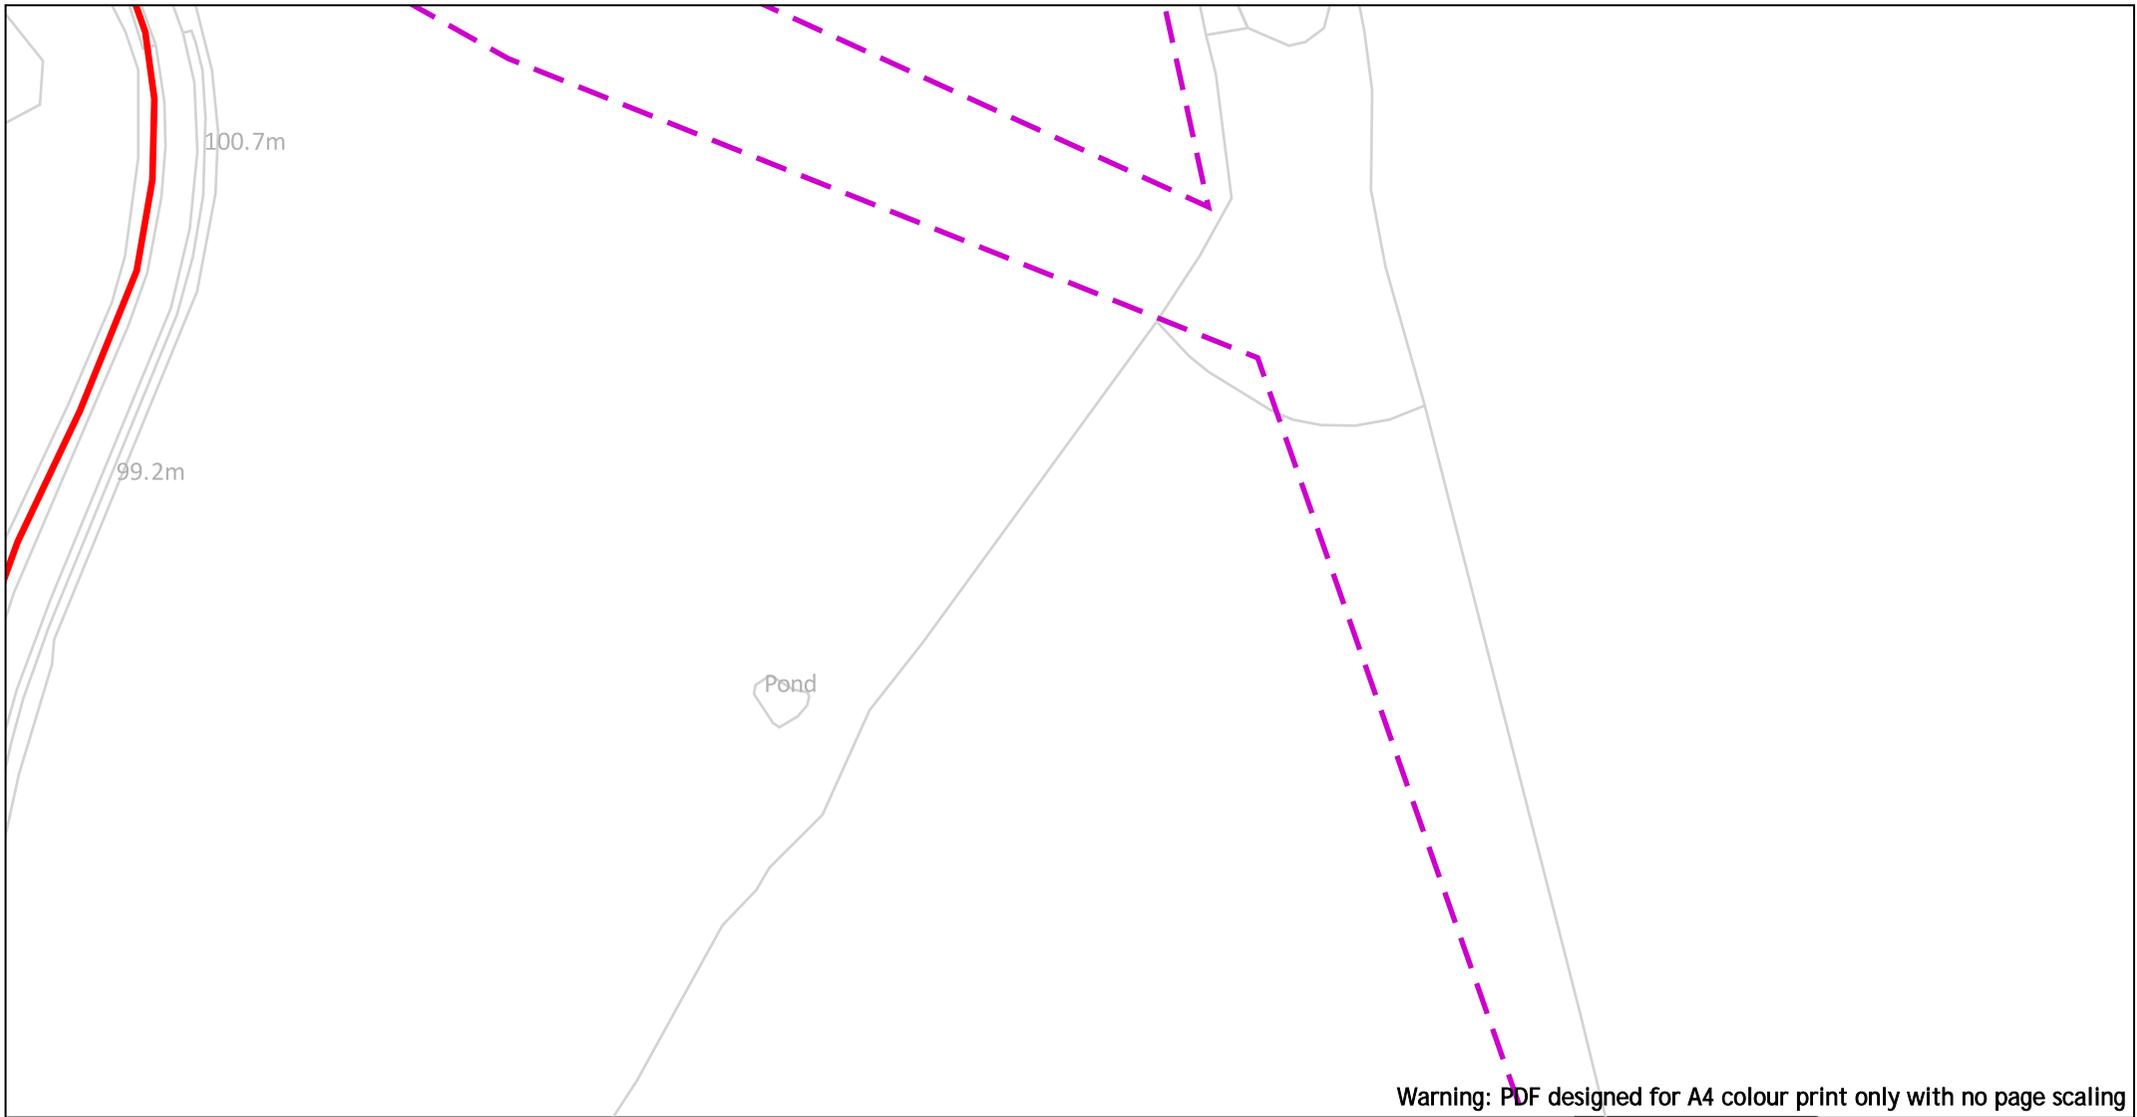

Dig Sites Area: Line:

The quality and accuracy of any print will depend on your printer, your computer and its print settings. Measurements scaled from this plan may not match measurements between the same points on the ground.



Date Requested: 07/06/2022
 Job Reference: 25862482
 Site Location: 555409 222467
 Requested by:
 Mrs Lynn Rusling
 Your Scheme/Reference:
 S62A/22/0000004

The information on this document is proprietary and shall not be used, copied, reproduced or disclosed in whole or in part without written consent of Gigaclear Ltd. The location of Gigaclear's apparatus is indicated on the plan for general guidance but the exact location may vary from that shown. Gigaclear Ltd cannot guarantee the accuracy of this document and Safe Digging Practices should always be used to identify the exact location of any utility's plant. Gigaclear Ltd accept no liability for any errors or omissions.

Gigaclear Ltd,
 Building 1, Wyndyke Furlong,
 Abingdon,
 OX14 1UQ
 T: 01865 59 11 21

Scale: 1:1250 (When plotted at A4)

Gigaclear Route


In Emergency Call: 01865 59 11 21



Warning: PDF designed for A4 colour print only with no page scaling

	<p>Dig Sites Area: Line: </p>	<p>The quality and accuracy of any print will depend on your printer, your computer and its print settings. Measurements scaled from this plan may not match measurements between the same points on the ground.</p>		
<p>Date Requested: 07/06/2022 Job Reference: 25862482 Site Location: 555409 222467 Requested by: Mrs Lynn Rusling Your Scheme/Reference: S62A/22/0000004</p>	<p>The information on this document is proprietary and shall not be used, copied, reproduced or disclosed in whole or in part without written consent of Gigaclear Ltd. The location of Gigaclear's apparatus is indicated on the plan for general guidance but the exact location may vary from that shown. Gigaclear Ltd cannot guarantee the accuracy of this document and Safe Digging Practices should always be used to identify the exact location of any utility's plant. Gigaclear Ltd accept no liability for any errors or omissions.</p>		<p>Gigaclear Ltd, Building 1, Wyndyke Furlong, Abingdon, OX14 1UQ T: 01865 59 11 21 </p>	
<p> Gigaclear Route</p>		<p>In Emergency Call: 01865 59 11 21</p>		

Scale: 1:1250 (When plotted at A4)

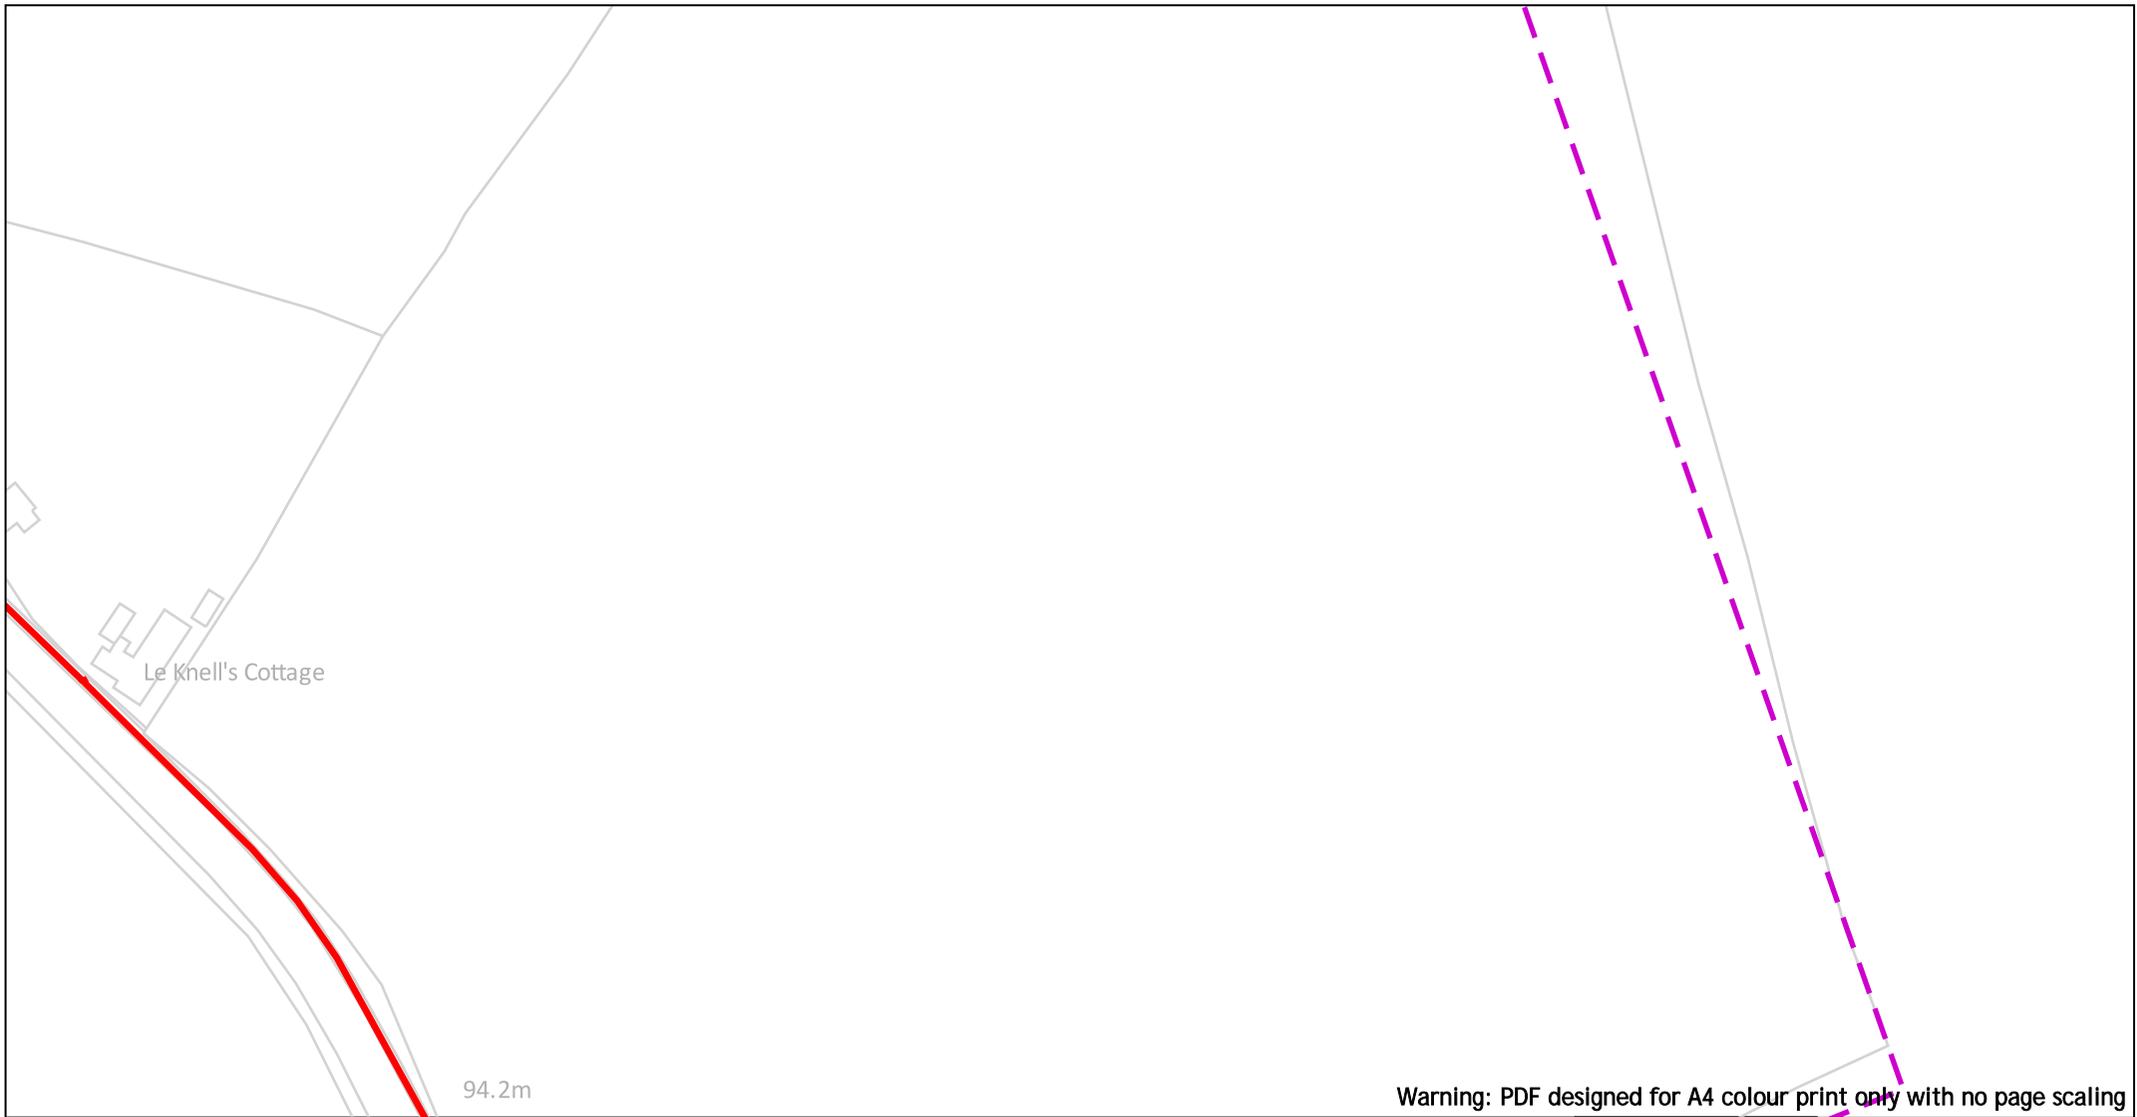


Warning: PDF designed for A4 colour print only with no page scaling

	<p>Dig Sites Area: Line: </p>	<p>The quality and accuracy of any print will depend on your printer, your computer and its print settings. Measurements scaled from this plan may not match measurements between the same points on the ground.</p>		
<p>Date Requested: 07/06/2022 Job Reference: 25862482 Site Location: 555409 222467 Requested by: Mrs Lynn Rusling Your Scheme/Reference: S62A/22/0000004</p>	<p>The information on this document is proprietary and shall not be used, copied, reproduced or disclosed in whole or in part without written consent of Gigaclear Ltd. The location of Gigaclear's apparatus is indicated on the plan for general guidance but the exact location may vary from that shown. Gigaclear Ltd cannot guarantee the accuracy of this document and Safe Digging Practices should always be used to identify the exact location of any utility's plant. Gigaclear Ltd accept no liability for any errors or omissions.</p>		<p>Gigaclear Ltd, Building 1, Wyndyke Furlong, Abingdon, OX14 1UQ T: 01865 59 11 21</p>	
<p>Scale: 1:1250 (When plotted at A4)</p>	<p> Gigaclear Route</p>	<p>In Emergency Call: 01865 59 11 21</p>		



Warning: PDF designed for A4 colour print only with no page scaling

	<p>Dig Sites Area: Line: </p>	<p>The quality and accuracy of any print will depend on your printer, your computer and its print settings. Measurements scaled from this plan may not match measurements between the same points on the ground.</p>		
<p>Date Requested: 07/06/2022 Job Reference: 25862482 Site Location: 555409 222467 Requested by: Mrs Lynn Rusling Your Scheme/Reference: S62A/22/0000004</p>	<p>The information on this document is proprietary and shall not be used, copied, reproduced or disclosed in whole or in part without written consent of Gigaclear Ltd. The location of Gigaclear's apparatus is indicated on the plan for general guidance but the exact location may vary from that shown. Gigaclear Ltd cannot guarantee the accuracy of this document and Safe Digging Practices should always be used to identify the exact location of any utility's plant. Gigaclear Ltd accept no liability for any errors or omissions.</p>		<p>Gigaclear Ltd, Building 1, Wyndyke Furlong, Abingdon, OX14 1UQ T: 01865 59 11 21 </p>	
<p>Scale: 1:1250 (When plotted at A4)</p>	<p> Gigaclear Route</p>	<p>In Emergency Call: 01865 59 11 21</p>		

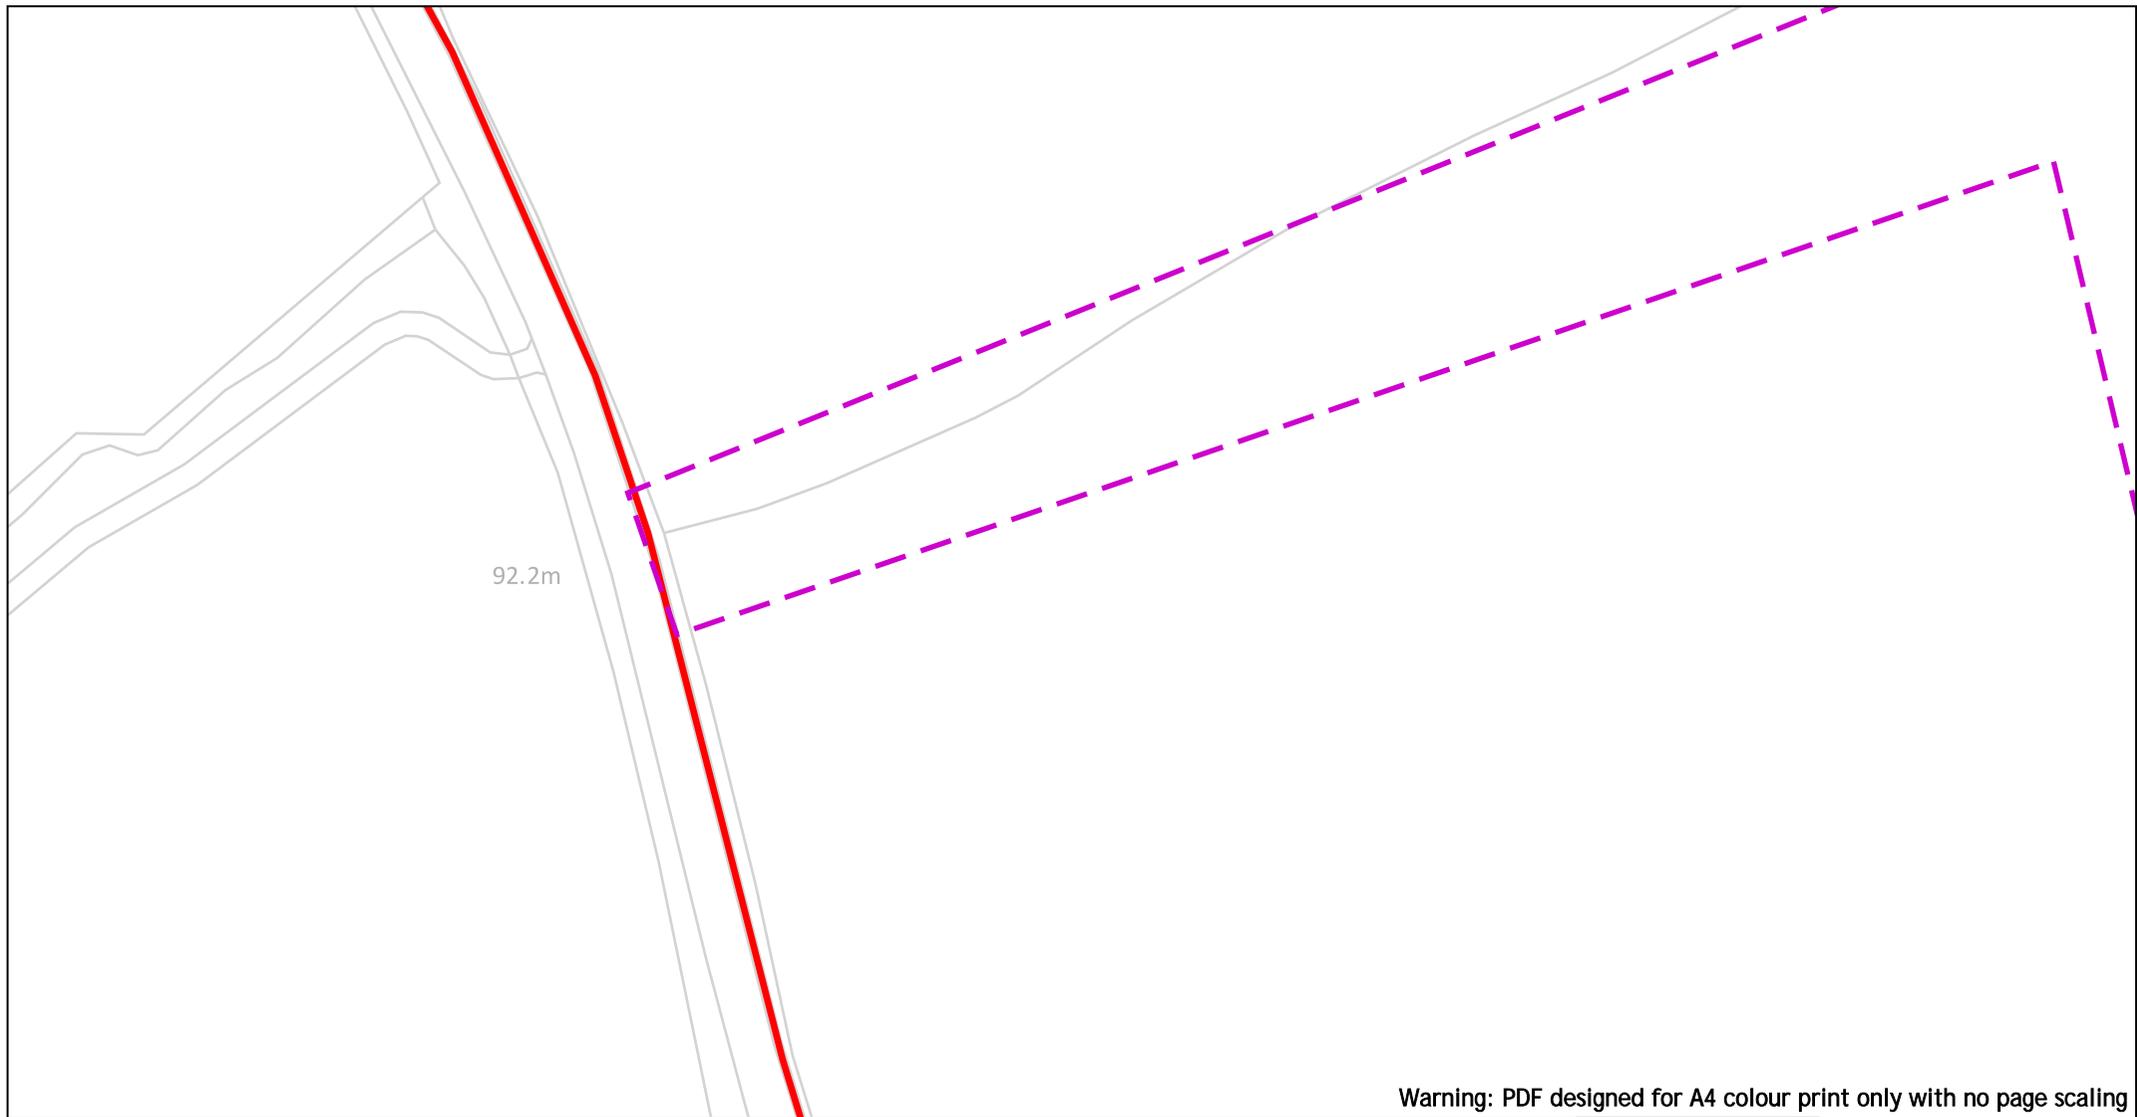

Warning: PDF designed for A4 colour print only with no page scaling

0 50m

Dig Sites Area: Line:

The quality and accuracy of any print will depend on your printer, your computer and its print settings. Measurements scaled from this plan may not match measurements between the same points on the ground.



Date Requested: 07/06/2022
 Job Reference: 25862482
 Site Location: 555409 222467
 Requested by:
 Mrs Lynn Rusling
 Your Scheme/Reference:
 S62A/22/0000004

The information on this document is proprietary and shall not be used, copied, reproduced or disclosed in whole or in part without written consent of Gigaclear Ltd. The location of Gigaclear's apparatus is indicated on the plan for general guidance but the exact location may vary from that shown. Gigaclear Ltd cannot guarantee the accuracy of this document and Safe Digging Practices should always be used to identify the exact location of any utility's plant. Gigaclear Ltd accept no liability for any errors or omissions.

Gigaclear Ltd,
 Building 1, Wyndyke Furlong,
 Abingdon,
 OX14 1UQ
 T: 01865 59 11 21

Gigaclear Route


In Emergency Call: 01865 59 11 21

Scale: 1:1250 (When plotted at A4)



Warning: PDF designed for A4 colour print only with no page scaling

<p>0 50m</p>	<p>Dig Sites Area: Line: </p>	<p><small>The quality and accuracy of any print will depend on your printer, your computer and its print settings. Measurements scaled from this plan may not match measurements between the same points on the ground.</small></p>			
<p>Date Requested: 07/06/2022 Job Reference: 25862482 Site Location: 555409 222467 Requested by: Mrs Lynn Rusling Your Scheme/Reference: S62A/22/0000004</p>	<p>The information on this document is proprietary and shall not be used, copied, reproduced or disclosed in whole or in part without written consent of Gigaclear Ltd. The location of Gigaclear's apparatus is indicated on the plan for general guidance but the exact location may vary from that shown. Gigaclear Ltd cannot guarantee the accuracy of this document and Safe Digging Practices should always be used to identify the exact location of any utility's plant. Gigaclear Ltd accept no liability for any errors or omissions.</p>			<p>Gigaclear Ltd, Building 1, Wyndyke Furlong, Abingdon, OX14 1UQ T: 01865 59 11 21 </p>	
<p>Scale: 1:1250 (When plotted at A4)</p>	<p> Gigaclear Route</p>	<p>In Emergency Call: 01865 59 11 21</p>			

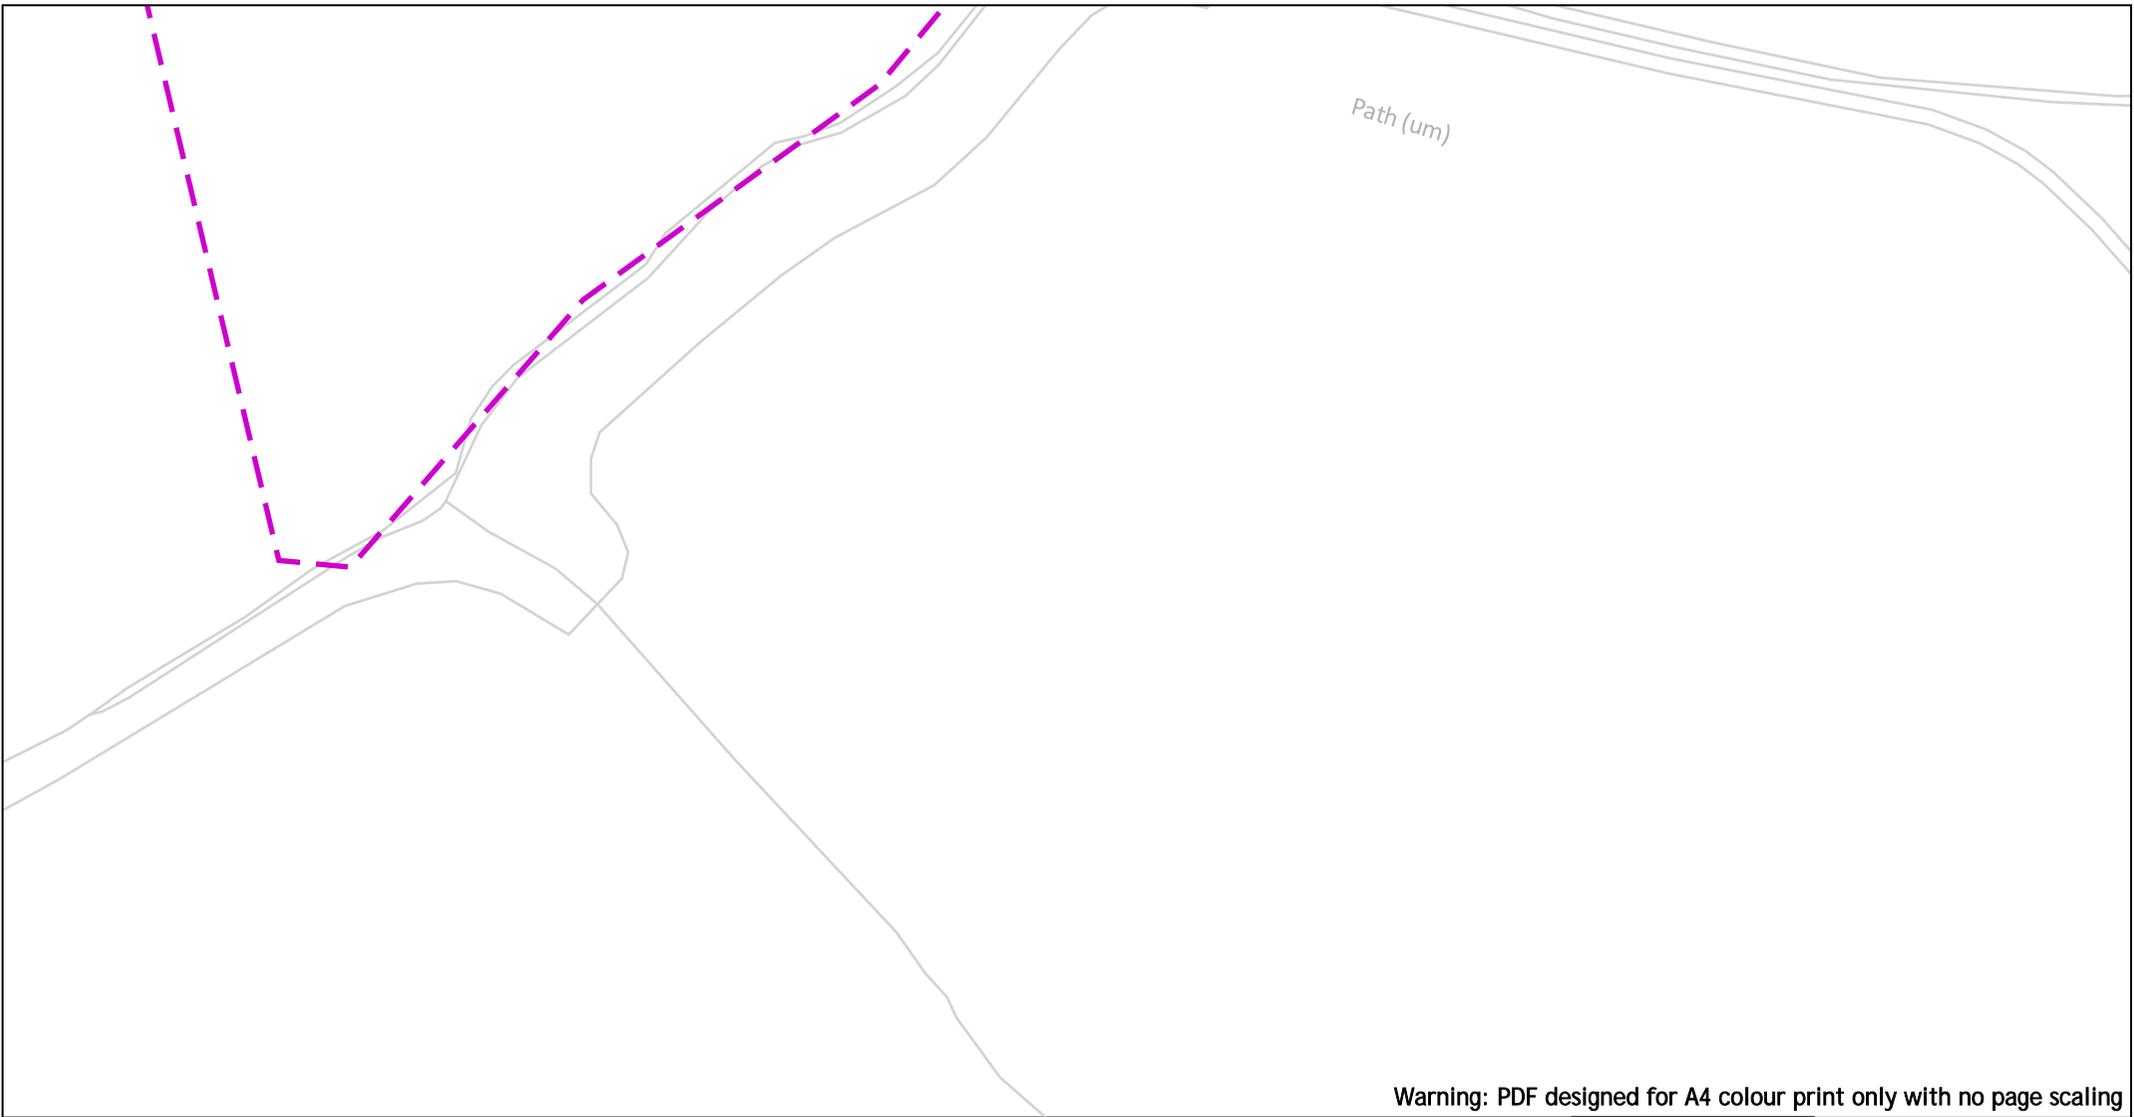

Warning: PDF designed for A4 colour print only with no page scaling

	<p>Dig Sites Area: Line: </p>	<p>The quality and accuracy of any print will depend on your printer, your computer and its print settings. Measurements scaled from this plan may not match measurements between the same points on the ground.</p>		
<p>Date Requested: 07/06/2022 Job Reference: 25862482 Site Location: 555409 222467 Requested by: Mrs Lynn Rusling Your Scheme/Reference: S62A/22/0000004</p>	<p>The information on this document is proprietary and shall not be used, copied, reproduced or disclosed in whole or in part without written consent of Gigaclear Ltd. The location of Gigaclear's apparatus is indicated on the plan for general guidance but the exact location may vary from that shown. Gigaclear Ltd cannot guarantee the accuracy of this document and Safe Digging Practices should always be used to identify the exact location of any utility's plant. Gigaclear Ltd accept no liability for any errors or omissions.</p>	<p>Gigaclear Ltd, Building 1, Wyndyke Furlong, Abingdon, OX14 1UQ T: 01865 59 11 21 </p>		
<p>Scale: 1:1250 (When plotted at A4)</p>		<p> Gigaclear Route</p>	<p>In Emergency Call: 01865 59 11 21</p>	