

Dig Sites Area: Line:

The quality and accuracy of any print will depend on your printer, your computer and its print settings. Measurements scaled from this plan may not match measurements between the same points on the ground.



**Gigaclear**  
Ultrafast Fibre Broadband

Date Requested: 26/08/2022  
Job Reference: 26738545  
Site Location: 553857 226160  
Requested by:  
Mrs Lynn Rusling  
Your Scheme/Reference:  
S62A/22/0007


The information on this document is proprietary and shall not be used, copied, reproduced or disclosed in whole or in part without written consent of Gigaclear Ltd. The location of Gigaclear's apparatus is indicated on the plan for general guidance but the exact location may vary from that shown. Gigaclear Ltd cannot guarantee the accuracy of this document and Safe Digging Practices should always be used to identify the exact location of any utility's plant. Gigaclear Ltd accept no liability for any errors or omissions.

Gigaclear Ltd,  
Building 1, Wyndyke Furlong,  
Abingdon,  
OX14 1UQ  
T: 01865 59 11 21

Scale: 1:2563 (When plotted at A4)


Gigaclear Route

**In Emergency Call: 01865 59 11 21**

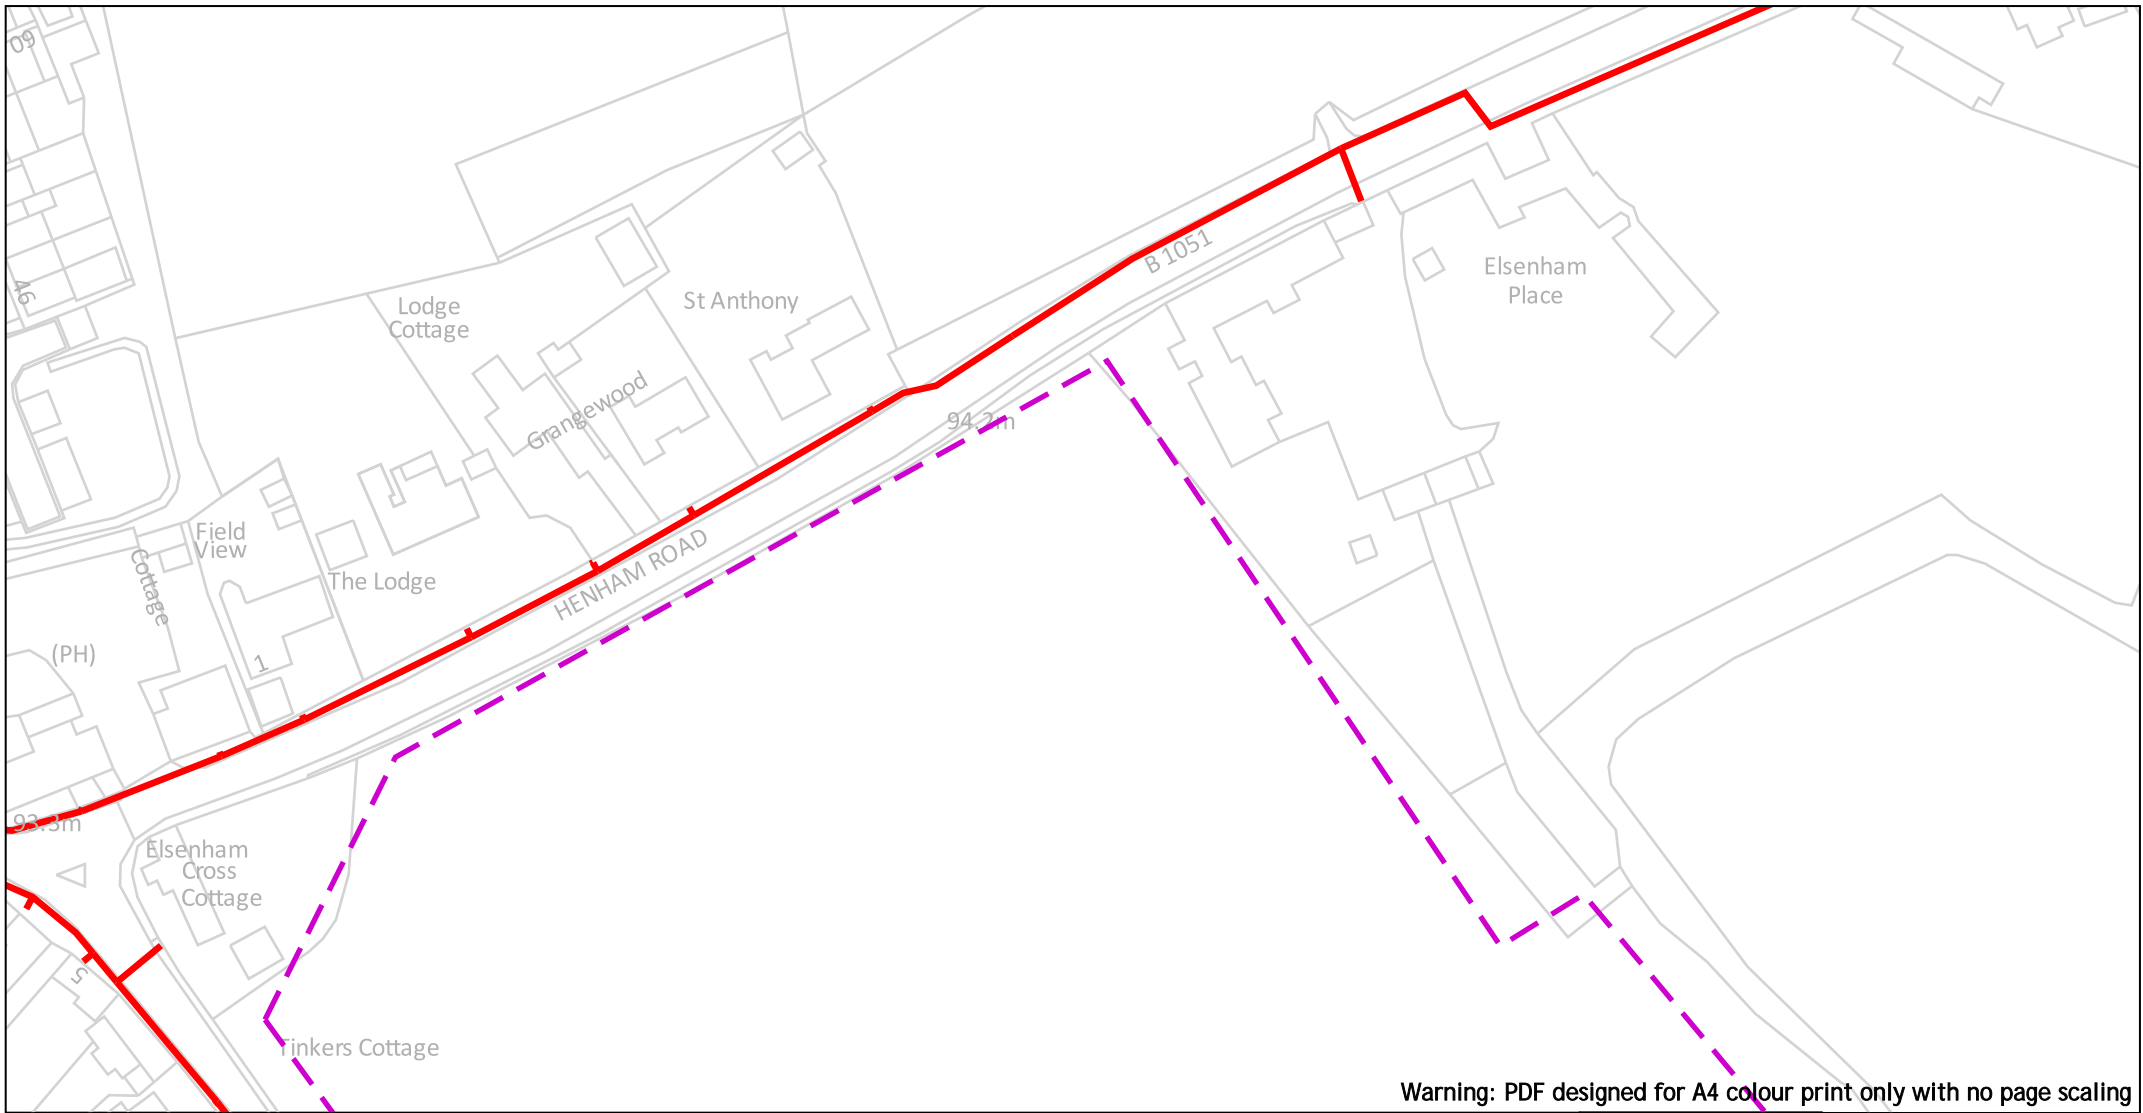

Warning: PDF designed for A4 colour print only with no page scaling

<p>0 50m</p>	<p>Dig Sites Area:  Line: </p>	<p>The quality and accuracy of any print will depend on your printer, your computer and its print settings. Measurements scaled from this plan may not match measurements between the same points on the ground.</p>		
<p>Date Requested: 26/08/2022          Job Reference: 26738545          Site Location: 553857 226160          Requested by:          Mrs Lynn Rusling          Your Scheme/Reference:          S62A/22/0007</p>	<p>The information on this document is proprietary and shall not be used, copied, reproduced or disclosed in whole or in part without written consent of Gigaclear Ltd. The location of Gigaclear's apparatus is indicated on the plan for general guidance but the exact location may vary from that shown. Gigaclear Ltd cannot guarantee the accuracy of this document and Safe Digging Practices should always be used to identify the exact location of any utility's plant. Gigaclear Ltd accept no liability for any errors or omissions.</p>		<p>Gigaclear Ltd,          Building 1, Wyndyke Furlong,          Abingdon,          OX14 1UQ          T: 01865 59 11 21</p>	
<p>Scale: 1:1250 (When plotted at A4)</p>	<p> Gigaclear Route</p>	<p><b>In Emergency Call: 01865 59 11 21</b></p>		

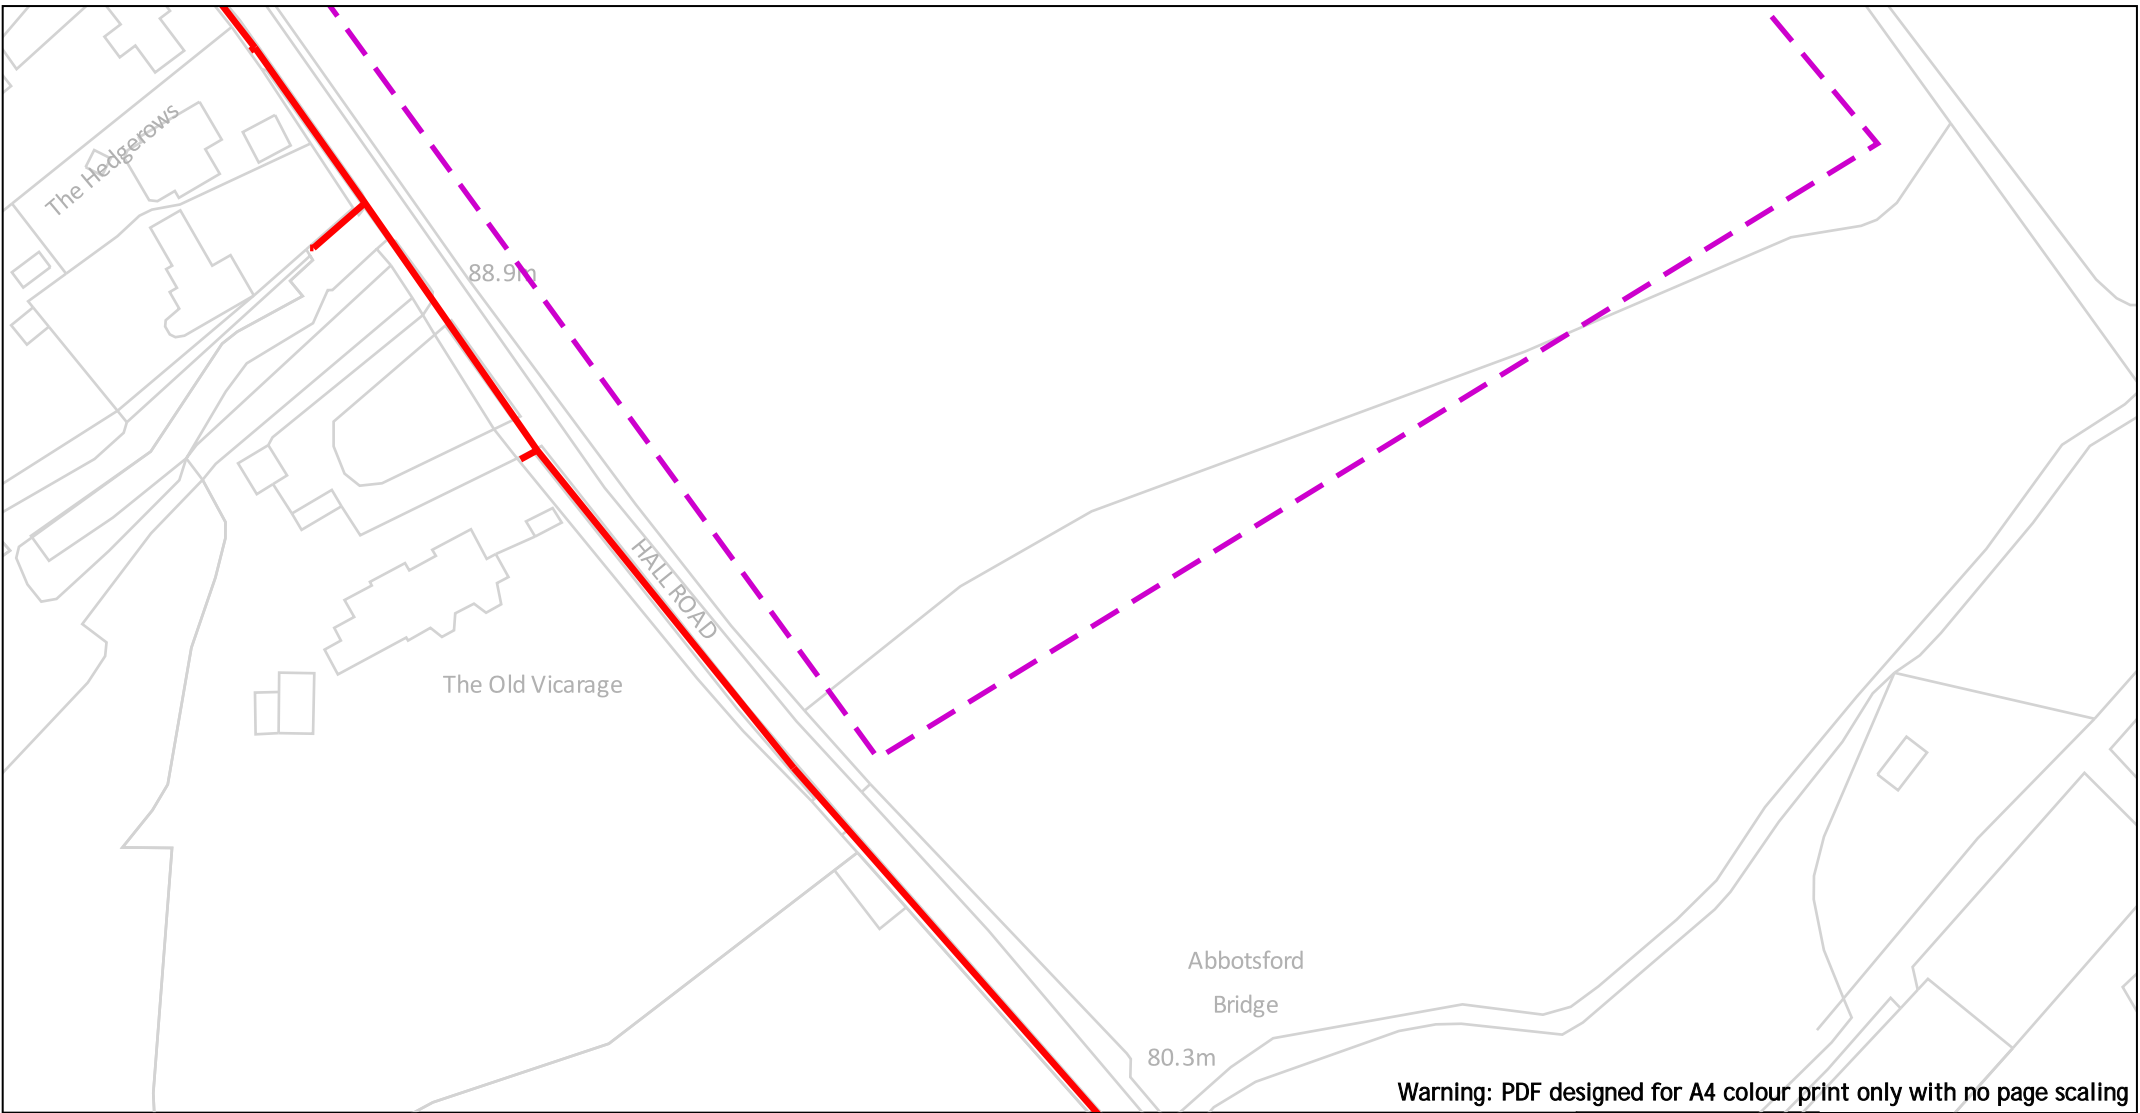

Warning: PDF designed for A4 colour print only with no page scaling

	<p>Dig Sites Area:  Line: </p>	<p>The quality and accuracy of any print will depend on your printer, your computer and its print settings. Measurements scaled from this plan may not match measurements between the same points on the ground.</p>		
<p>Date Requested: 26/08/2022          Job Reference: 26738545          Site Location: 553857 226160          Requested by:          Mrs Lynn Rusling          Your Scheme/Reference:          S62A/22/0007</p>	<p>The information on this document is proprietary and shall not be used, copied, reproduced or disclosed in whole or in part without written consent of Gigaclear Ltd. The location of Gigaclear's apparatus is indicated on the plan for general guidance but the exact location may vary from that shown. Gigaclear Ltd cannot guarantee the accuracy of this document and Safe Digging Practices should always be used to identify the exact location of any utility's plant. Gigaclear Ltd accept no liability for any errors or omissions.</p>		<p>Gigaclear Ltd,          Building 1, Wyndyke Furlong,          Abingdon,          OX14 1UQ          T: 01865 59 11 21</p>	
<p>Scale: 1:1250 (When plotted at A4)</p> <p> Gigaclear Route</p>		<p><b>In Emergency Call: 01865 59 11 21</b></p>		