

Dig Sites Area: Line:

The quality and accuracy of any print will depend on your printer, your computer and its print settings. Measurements scaled from this plan may not match measurements between the same points on the ground.



Date Requested: 26/08/2022
 Job Reference: 26730192
 Site Location: 545699 228538
 Requested by:
 Mrs Lynn Rusling
 Your Scheme/Reference:
 UTT/22/2046/PINS


The information on this document is proprietary and shall not be used, copied, reproduced or disclosed in whole or in part without written consent of Gigaclear Ltd. The location of Gigaclear's apparatus is indicated on the plan for general guidance but the exact location may vary from that shown. Gigaclear Ltd cannot guarantee the accuracy of this document and Safe Digging Practices should always be used to identify the exact location of any utility's plant. Gigaclear Ltd accept no liability for any errors or omissions.

Gigaclear Ltd,
 Building 1, Wyndyke Furlong,
 Abingdon,
 OX14 1UQ
 T: 01865 59 11 21
 diversions@Gigaclear.com

Gigaclear Route

In Emergency Call: 01865 59 11 21


Scale: 1:8969 (When plotted at A4)

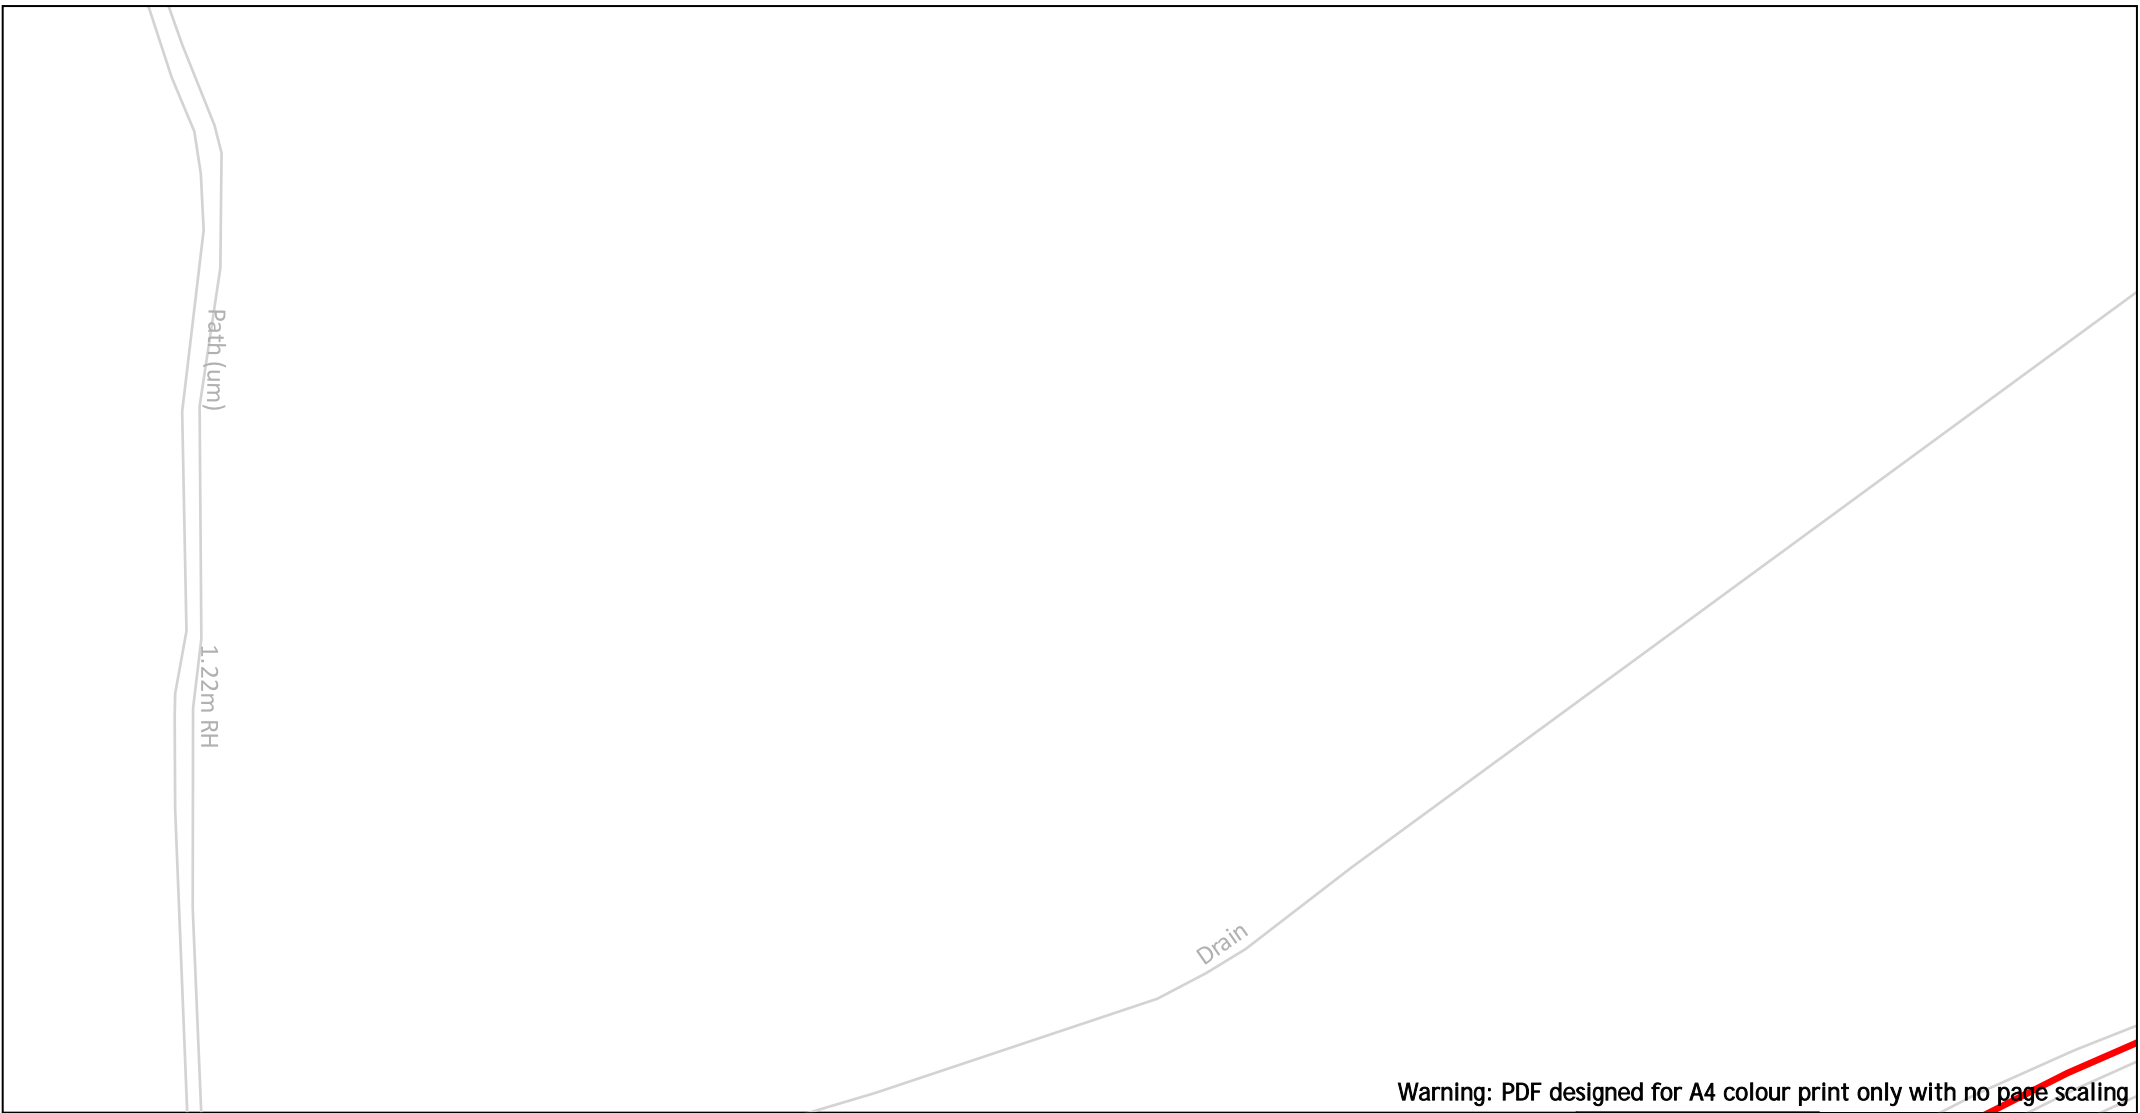

0 50m

Dig Sites Area: Line:

The quality and accuracy of any print will depend on your printer, your computer and its print settings. Measurements scaled from this plan may not match measurements between the same points on the ground.

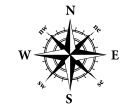

Date Requested: 26/08/2022
 Job Reference: 26730192
 Site Location: 545699 228538
 Requested by:
 Mrs Lynn Rusling
 Your Scheme/Reference:
 UTT/22/2046/PINS


The information on this document is proprietary and shall not be used, copied, reproduced or disclosed in whole or in part without written consent of Gigaclear Ltd. The location of Gigaclear's apparatus is indicated on the plan for general guidance but the exact location may vary from that shown. Gigaclear Ltd cannot guarantee the accuracy of this document and Safe Digging Practices should always be used to identify the exact location of any utility's plant. Gigaclear Ltd accept no liability for any errors or omissions.

Gigaclear Ltd,
 Building 1, Wyndyke Furlong,
 Abingdon,
 OX14 1UQ
 T: 01865 59 11 21
 diversions@Gigaclear.com

Gigaclear Route


In Emergency Call: 01865 59 11 21

Scale: 1:1250 (When plotted at A4)

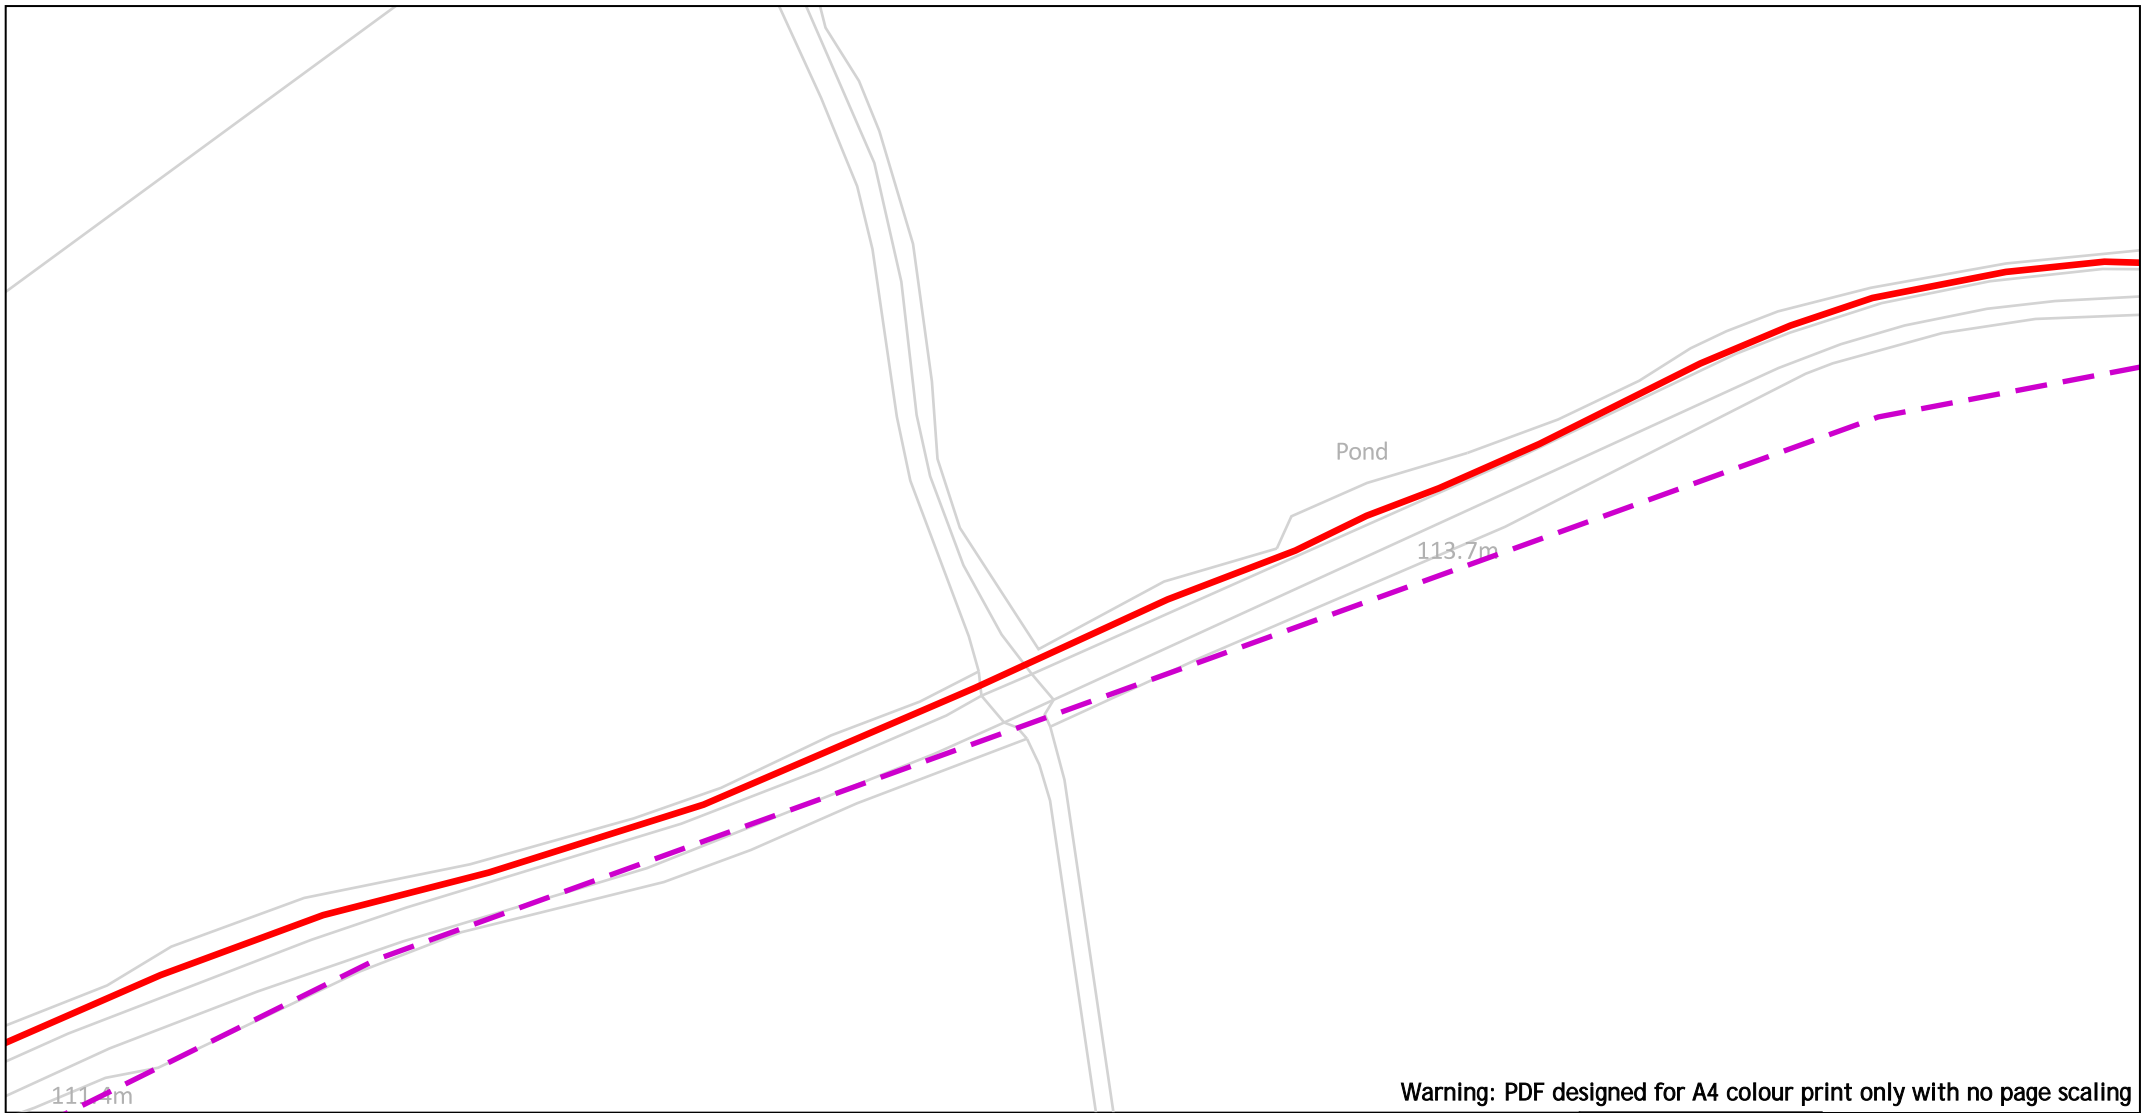


Warning: PDF designed for A4 colour print only with no page scaling

<p>0 50m</p>	<p>Dig Sites Area: Line: </p>	<p>The quality and accuracy of any print will depend on your printer, your computer and its print settings. Measurements scaled from this plan may not match measurements between the same points on the ground.</p>		
<p>Date Requested: 26/08/2022 Job Reference: 26730192 Site Location: 545699 228538 Requested by: Mrs Lynn Rusling Your Scheme/Reference: UTT/22/2046/PINS</p>	<p>The information on this document is proprietary and shall not be used, copied, reproduced or disclosed in whole or in part without written consent of Gigaclear Ltd. The location of Gigaclear's apparatus is indicated on the plan for general guidance but the exact location may vary from that shown. Gigaclear Ltd cannot guarantee the accuracy of this document and Safe Digging Practices should always be used to identify the exact location of any utility's plant. Gigaclear Ltd accept no liability for any errors or omissions.</p>		<p>Gigaclear Ltd, Building 1, Wyndyke Furlong, Abingdon, OX14 1UQ T: 01865 59 11 21 diversions@Gigaclear.com</p>	
<p>Scale: 1:1250 (When plotted at A4)</p>	<p> Gigaclear Route</p>	<p>In Emergency Call: 01865 59 11 21</p>		

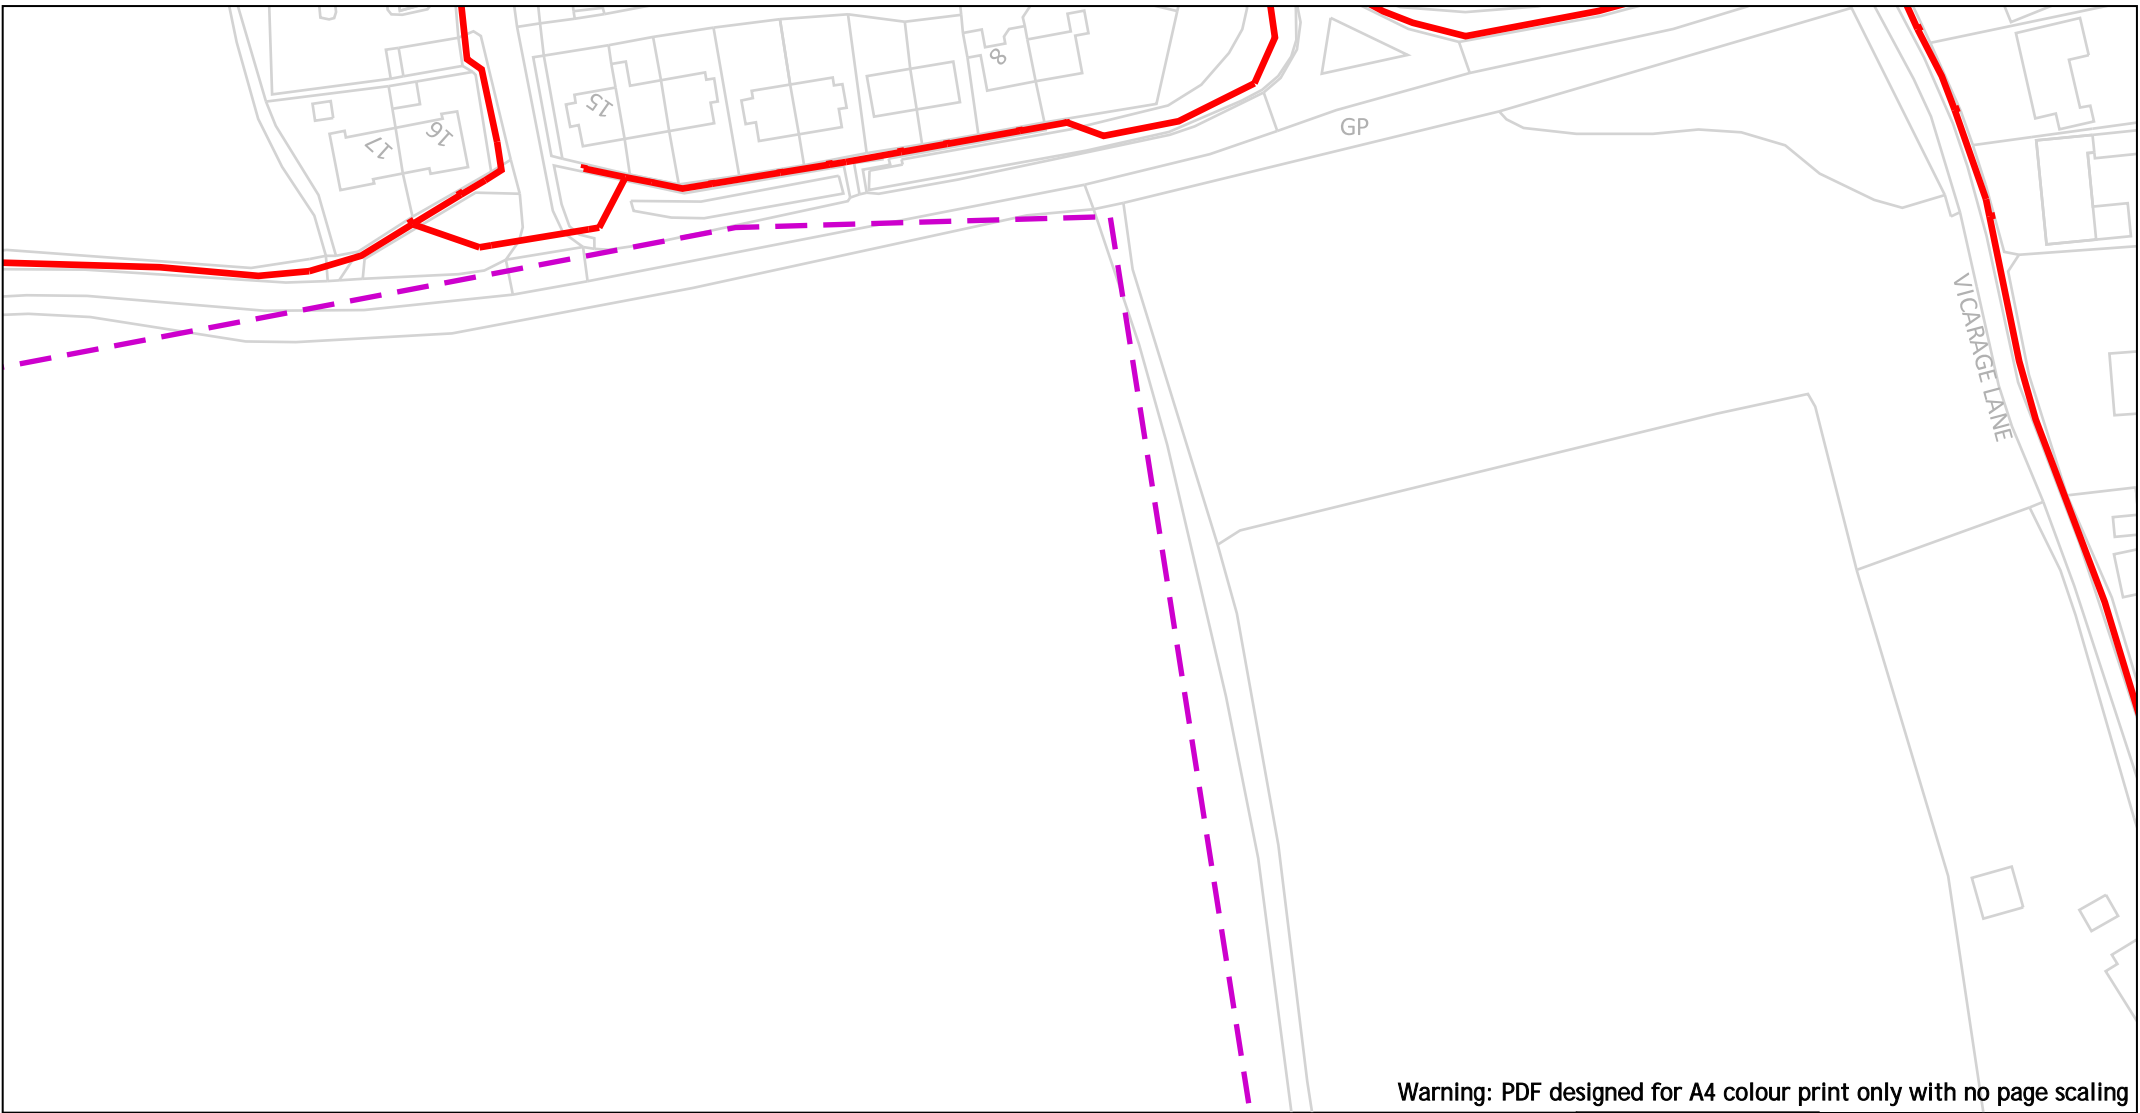

Dig Sites Area: Line:

The quality and accuracy of any print will depend on your printer, your computer and its print settings. Measurements scaled from this plan may not match measurements between the same points on the ground.

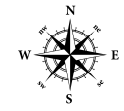

Date Requested: 26/08/2022
 Job Reference: 26730192
 Site Location: 545699 228538
 Requested by:
 Mrs Lynn Rusling
 Your Scheme/Reference:
 UTT/22/2046/PINS


The information on this document is proprietary and shall not be used, copied, reproduced or disclosed in whole or in part without written consent of Gigaclear Ltd. The location of Gigaclear's apparatus is indicated on the plan for general guidance but the exact location may vary from that shown. Gigaclear Ltd cannot guarantee the accuracy of this document and Safe Digging Practices should always be used to identify the exact location of any utility's plant. Gigaclear Ltd accept no liability for any errors or omissions.

Gigaclear Ltd,
 Building 1, Wyndyke Furlong,
 Abingdon,
 OX14 1UQ
 T: 01865 59 11 21
 diversions@Gigaclear.com

Gigaclear Route


In Emergency Call: 01865 59 11 21

Scale: 1:1250 (When plotted at A4)

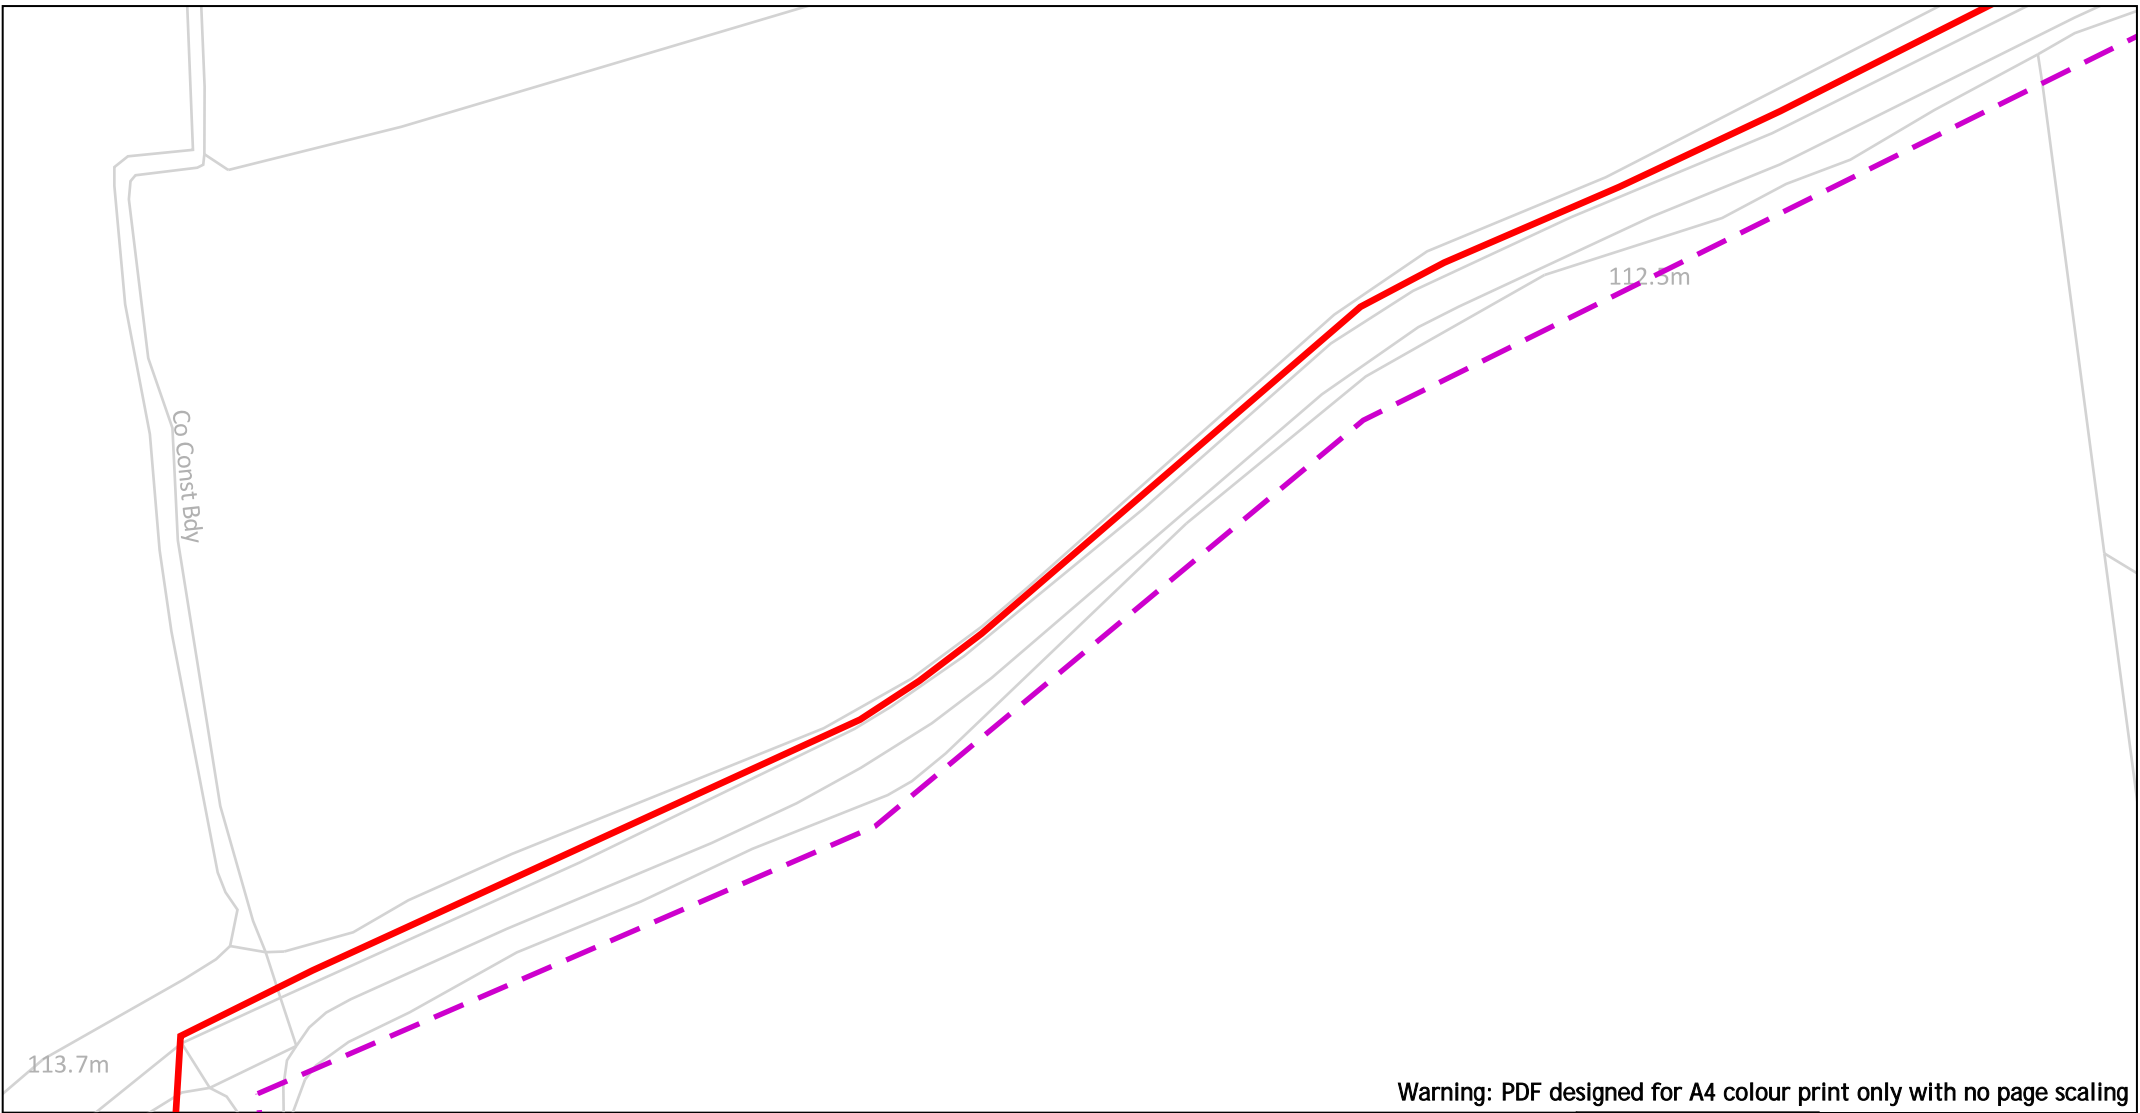

Dig Sites Area: Line:

The quality and accuracy of any print will depend on your printer, your computer and its print settings. Measurements scaled from this plan may not match measurements between the same points on the ground.

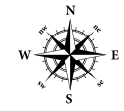

Date Requested: 26/08/2022
 Job Reference: 26730192
 Site Location: 545699 228538
 Requested by:
 Mrs Lynn Rusling
 Your Scheme/Reference:
 UTT/22/2046/PINS


The information on this document is proprietary and shall not be used, copied, reproduced or disclosed in whole or in part without written consent of Gigaclear Ltd. The location of Gigaclear's apparatus is indicated on the plan for general guidance but the exact location may vary from that shown. Gigaclear Ltd cannot guarantee the accuracy of this document and Safe Digging Practices should always be used to identify the exact location of any utility's plant. Gigaclear Ltd accept no liability for any errors or omissions.

Gigaclear Ltd,
 Building 1, Wyndyke Furlong,
 Abingdon,
 OX14 1UQ
 T: 01865 59 11 21
 diversions@Gigaclear.com

Gigaclear Route

In Emergency Call: 01865 59 11 21

Scale: 1:1250 (When plotted at A4)

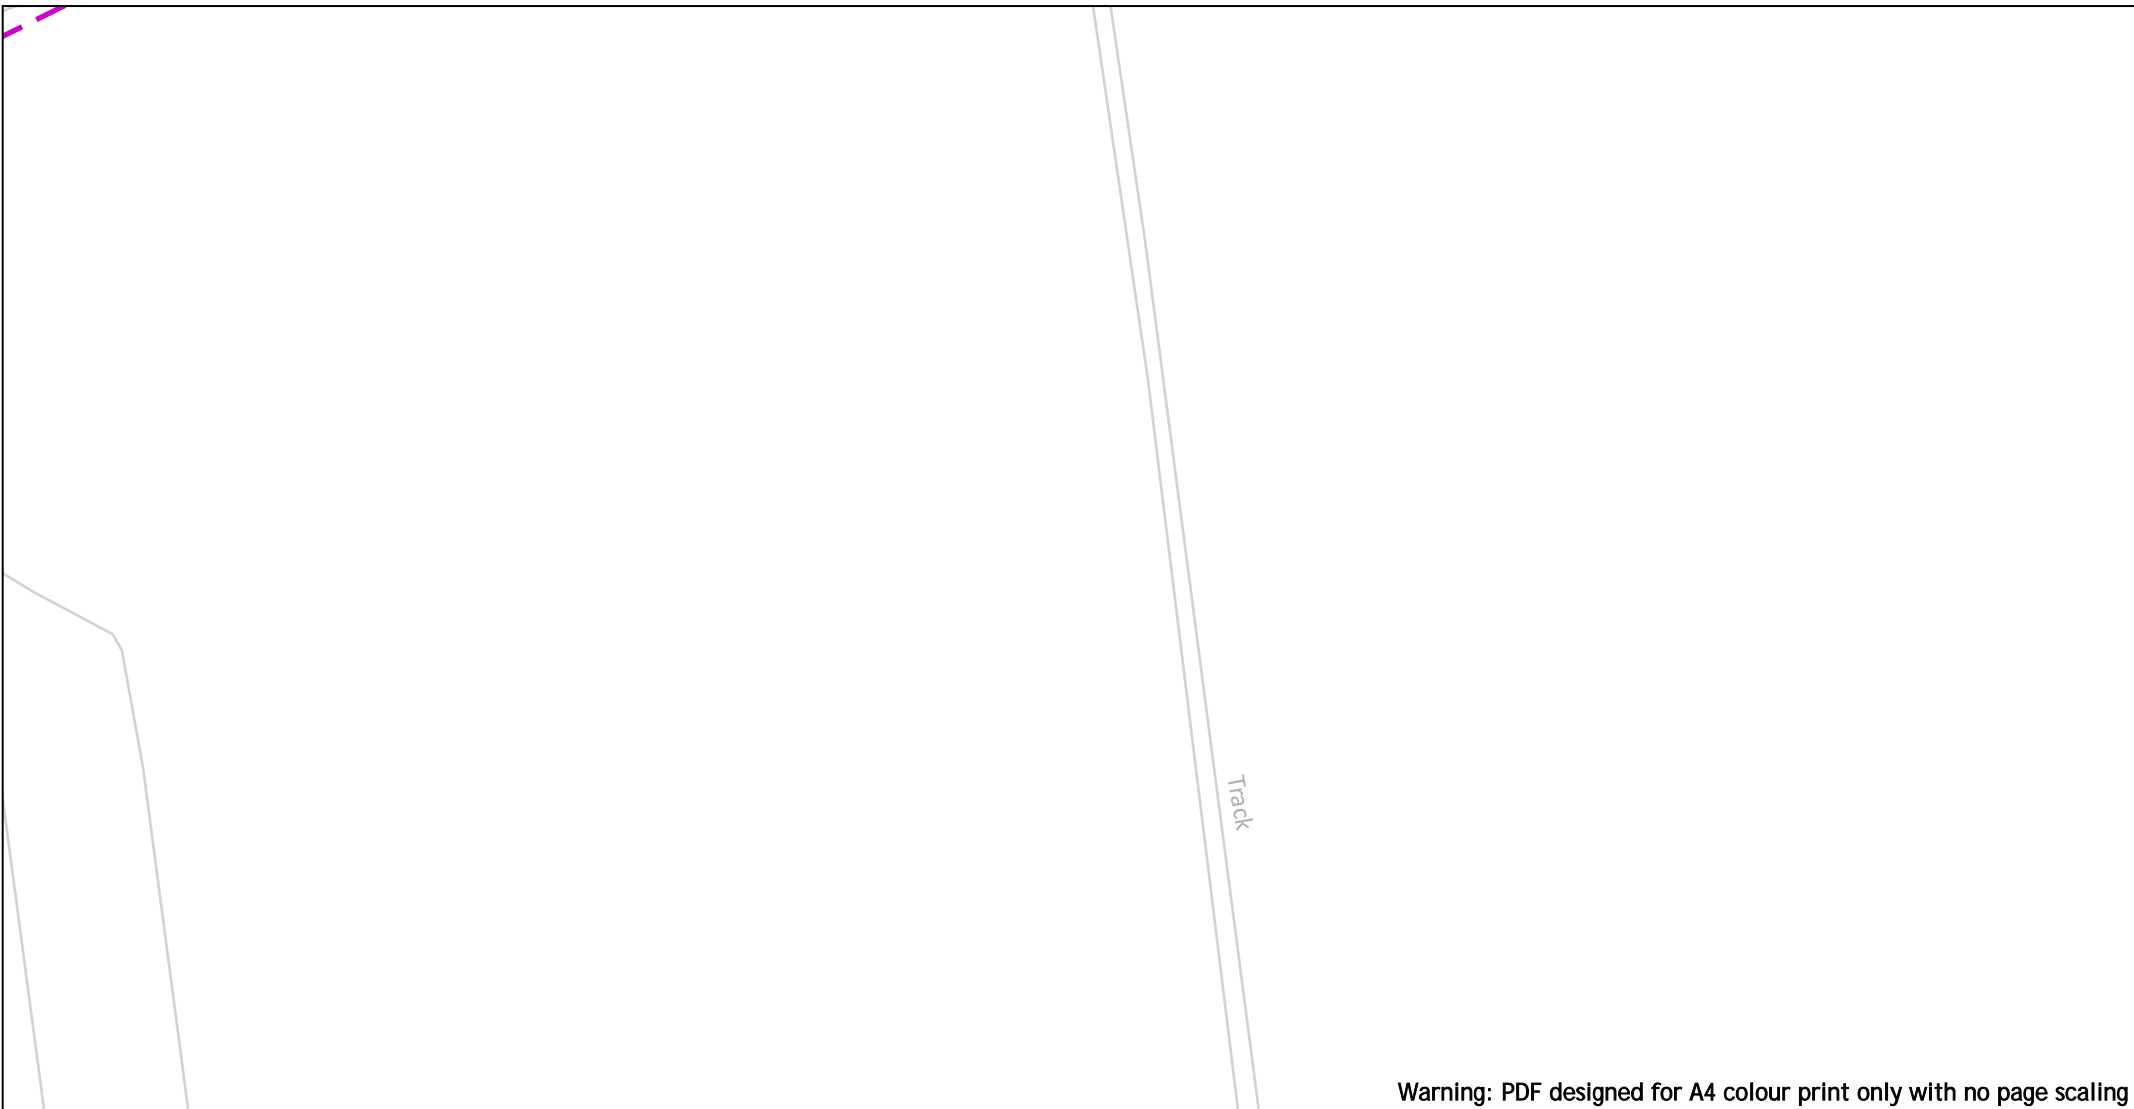


Warning: PDF designed for A4 colour print only with no page scaling



Dig Sites Area: Line:

The quality and accuracy of any print will depend on your printer, your computer and its print settings. Measurements scaled from this plan may not match measurements between the same points on the ground.

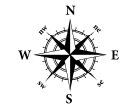

Date Requested: 26/08/2022
 Job Reference: 26730192
 Site Location: 545699 228538
 Requested by:
 Mrs Lynn Rusling
 Your Scheme/Reference:
 UTT/22/2046/PINS

The information on this document is proprietary and shall not be used, copied, reproduced or disclosed in whole or in part without written consent of Gigaclear Ltd. The location of Gigaclear's apparatus is indicated on the plan for general guidance but the exact location may vary from that shown. Gigaclear Ltd cannot guarantee the accuracy of this document and Safe Digging Practices should always be used to identify the exact location of any utility's plant. Gigaclear Ltd accept no liability for any errors or omissions.

Gigaclear Ltd,
 Building 1, Wyndyke Furlong,
 Abingdon,
 OX14 1UQ
 T: 01865 59 11 21
 diversions@Gigaclear.com

Scale: 1:1250 (When plotted at A4)


Gigaclear Route

In Emergency Call: 01865 59 11 21




Warning: PDF designed for A4 colour print only with no page scaling

	<p>Dig Sites Area: Line: </p>	<p>The quality and accuracy of any print will depend on your printer, your computer and its print settings. Measurements scaled from this plan may not match measurements between the same points on the ground.</p>		
<p>Date Requested: 26/08/2022 Job Reference: 26730192 Site Location: 545699 228538 Requested by: Mrs Lynn Rusling Your Scheme/Reference: UTT/22/2046/PINS</p>	<p>The information on this document is proprietary and shall not be used, copied, reproduced or disclosed in whole or in part without written consent of Gigaclear Ltd. The location of Gigaclear's apparatus is indicated on the plan for general guidance but the exact location may vary from that shown. Gigaclear Ltd cannot guarantee the accuracy of this document and Safe Digging Practices should always be used to identify the exact location of any utility's plant. Gigaclear Ltd accept no liability for any errors or omissions.</p>		<p>Gigaclear Ltd, Building 1, Wyndyke Furlong, Abingdon, OX14 1UQ T: 01865 59 11 21 diversions@Gigaclear.com</p>	
<p>Scale: 1:1250 (When plotted at A4)</p>	<p> Gigaclear Route</p>	<p>In Emergency Call: 01865 59 11 21</p>		

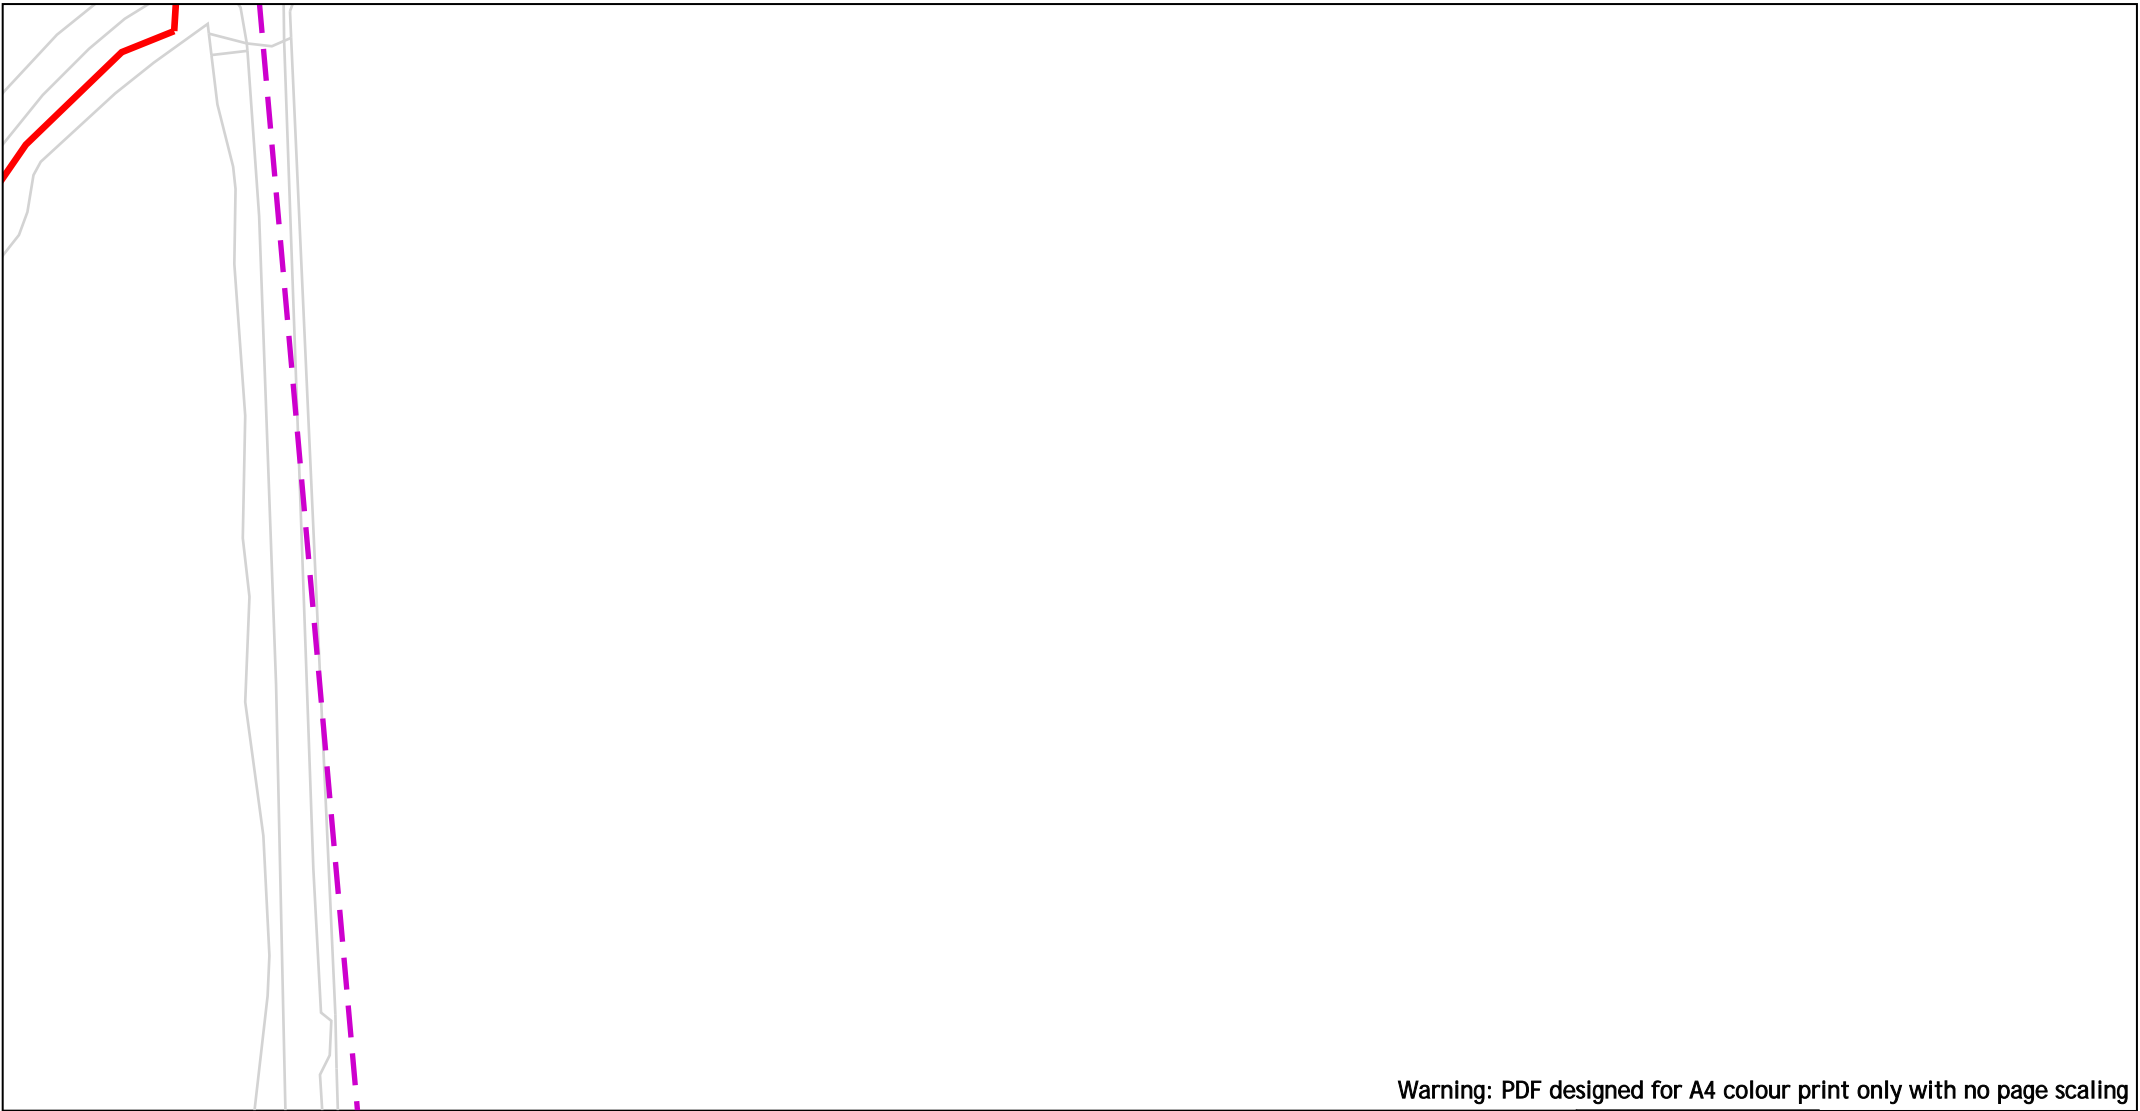

Warning: PDF designed for A4 colour print only with no page scaling

	<p>Dig Sites Area: Line: </p>	<p>The quality and accuracy of any print will depend on your printer, your computer and its print settings. Measurements scaled from this plan may not match measurements between the same points on the ground.</p>		
<p>Date Requested: 26/08/2022 Job Reference: 26730192 Site Location: 545699 228538 Requested by: Mrs Lynn Rusling Your Scheme/Reference: UTT/22/2046/PINS</p>	<p>The information on this document is proprietary and shall not be used, copied, reproduced or disclosed in whole or in part without written consent of Gigaclear Ltd. The location of Gigaclear's apparatus is indicated on the plan for general guidance but the exact location may vary from that shown. Gigaclear Ltd cannot guarantee the accuracy of this document and Safe Digging Practices should always be used to identify the exact location of any utility's plant. Gigaclear Ltd accept no liability for any errors or omissions.</p>		<p>Gigaclear Ltd, Building 1, Wyndyke Furlong, Abingdon, OX14 1UQ T: 01865 59 11 21 diversions@Gigaclear.com</p>	
<p>Scale: 1:1250 (When plotted at A4)</p>	<p> Gigaclear Route</p>	<p>In Emergency Call: 01865 59 11 21</p>		

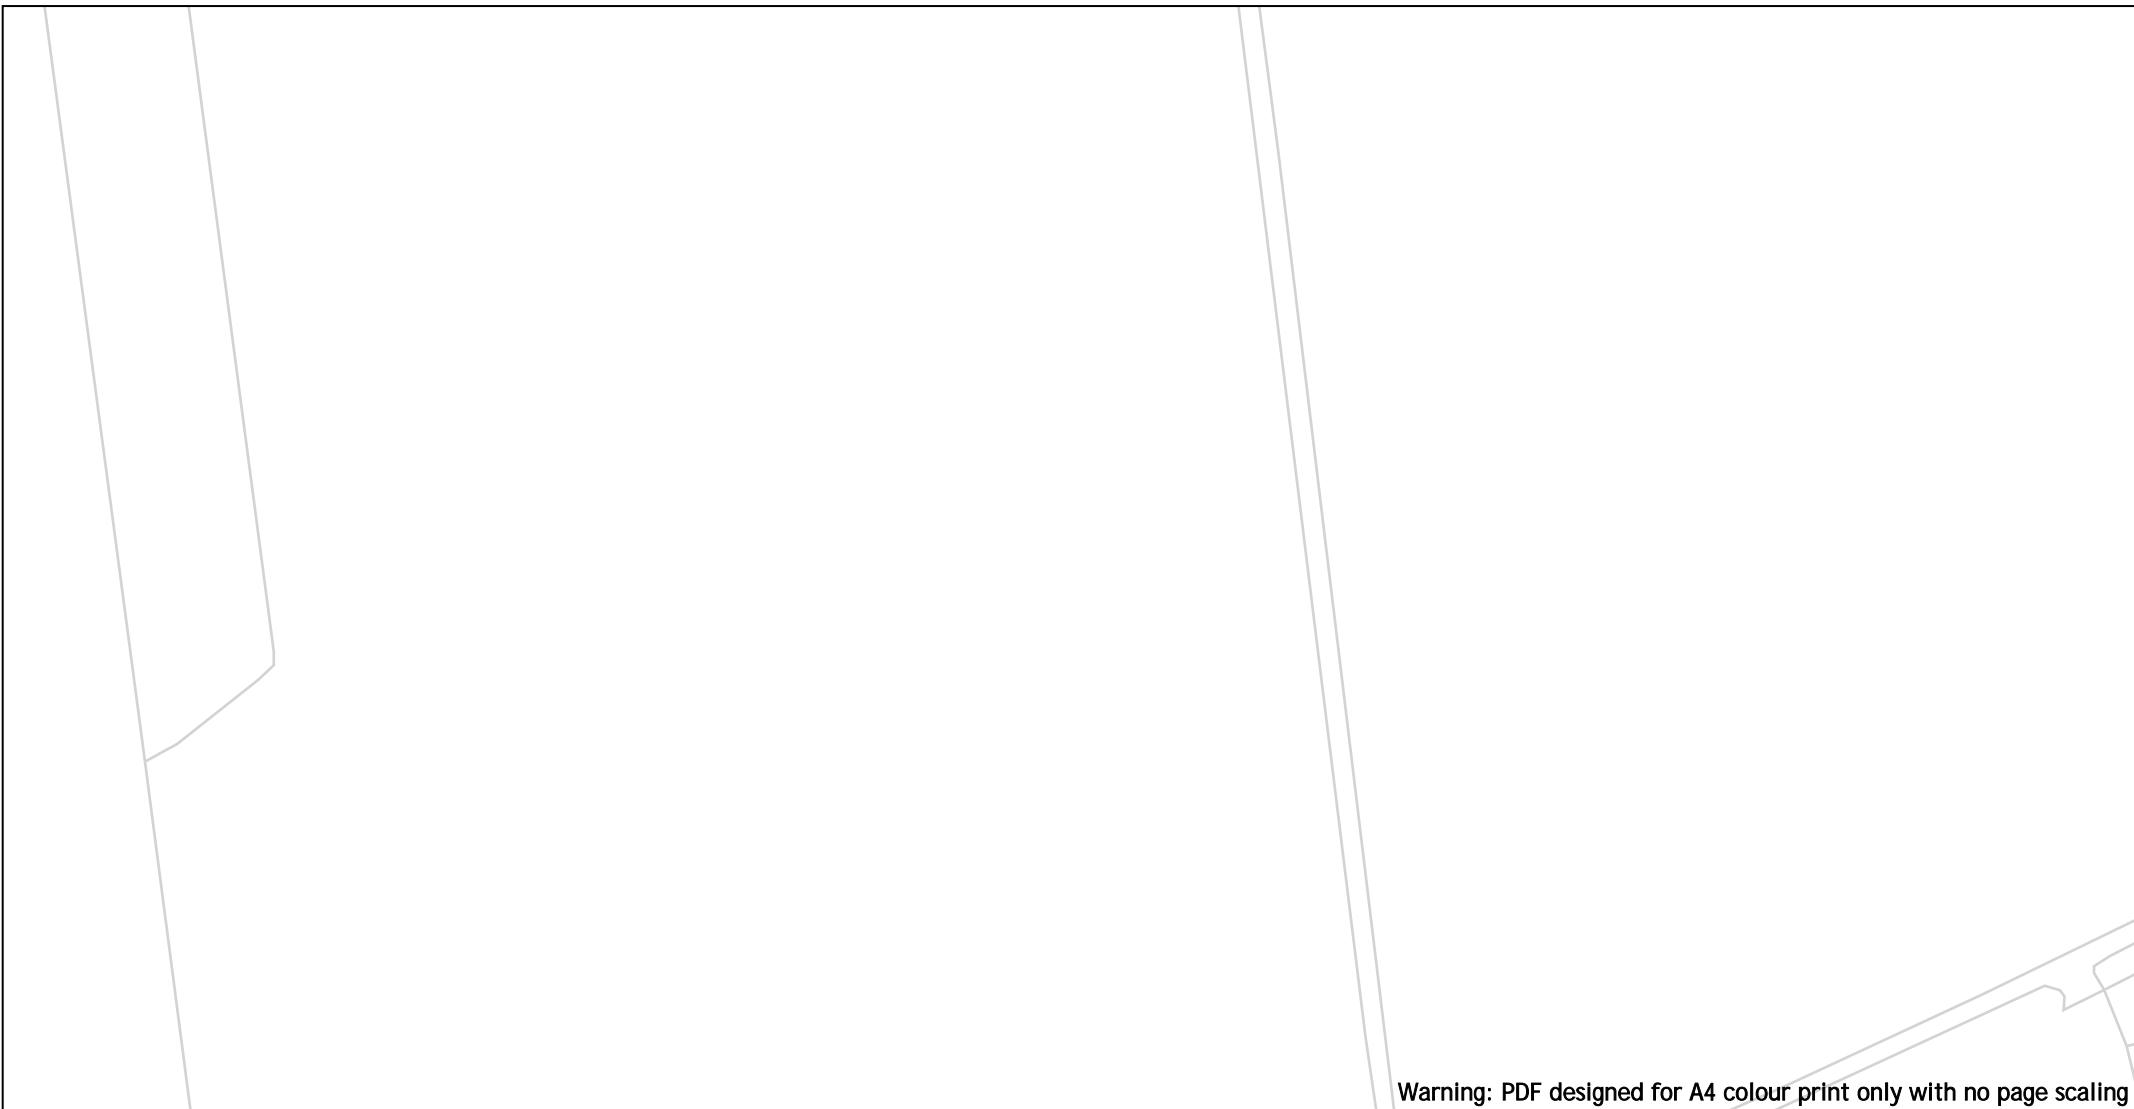

Warning: PDF designed for A4 colour print only with no page scaling

0  50m

Dig Sites Area:  Line: 

The quality and accuracy of any print will depend on your printer, your computer and its print settings. Measurements scaled from this plan may not match measurements between the same points on the ground.



Gigaclear
Ultrafast Fibre Broadband

Date Requested: 26/08/2022
Job Reference: 26730192
Site Location: 545699 228538
Requested by:
Mrs Lynn Rusling
Your Scheme/Reference:
UTT/22/2046/PINS

The information on this document is proprietary and shall not be used, copied, reproduced or disclosed in whole or in part without written consent of Gigaclear Ltd. The location of Gigaclear's apparatus is indicated on the plan for general guidance but the exact location may vary from that shown. Gigaclear Ltd cannot guarantee the accuracy of this document and Safe Digging Practices should always be used to identify the exact location of any utility's plant. Gigaclear Ltd accept no liability for any errors or omissions.

Gigaclear Ltd,
Building 1, Wyndyke Furlong,
Abingdon,
OX14 1UQ
T: 01865 59 11 21
diversions@Gigaclear.com


Scale: 1:1250 (When plotted at A4)

 Gigaclear Route

In Emergency Call: 01865 59 11 21

CROWN COPYRIGHT © All Rights Reserved. Ordnance Survey Licence number: 0100031673

Warning: PDF designed for colour print only with no page scaling. This Information is given as a guide only and its accuracy cannot be guaranteed
Plans generated by DigSAFE Pro™ software provided by LinesearchbeforeUdig.

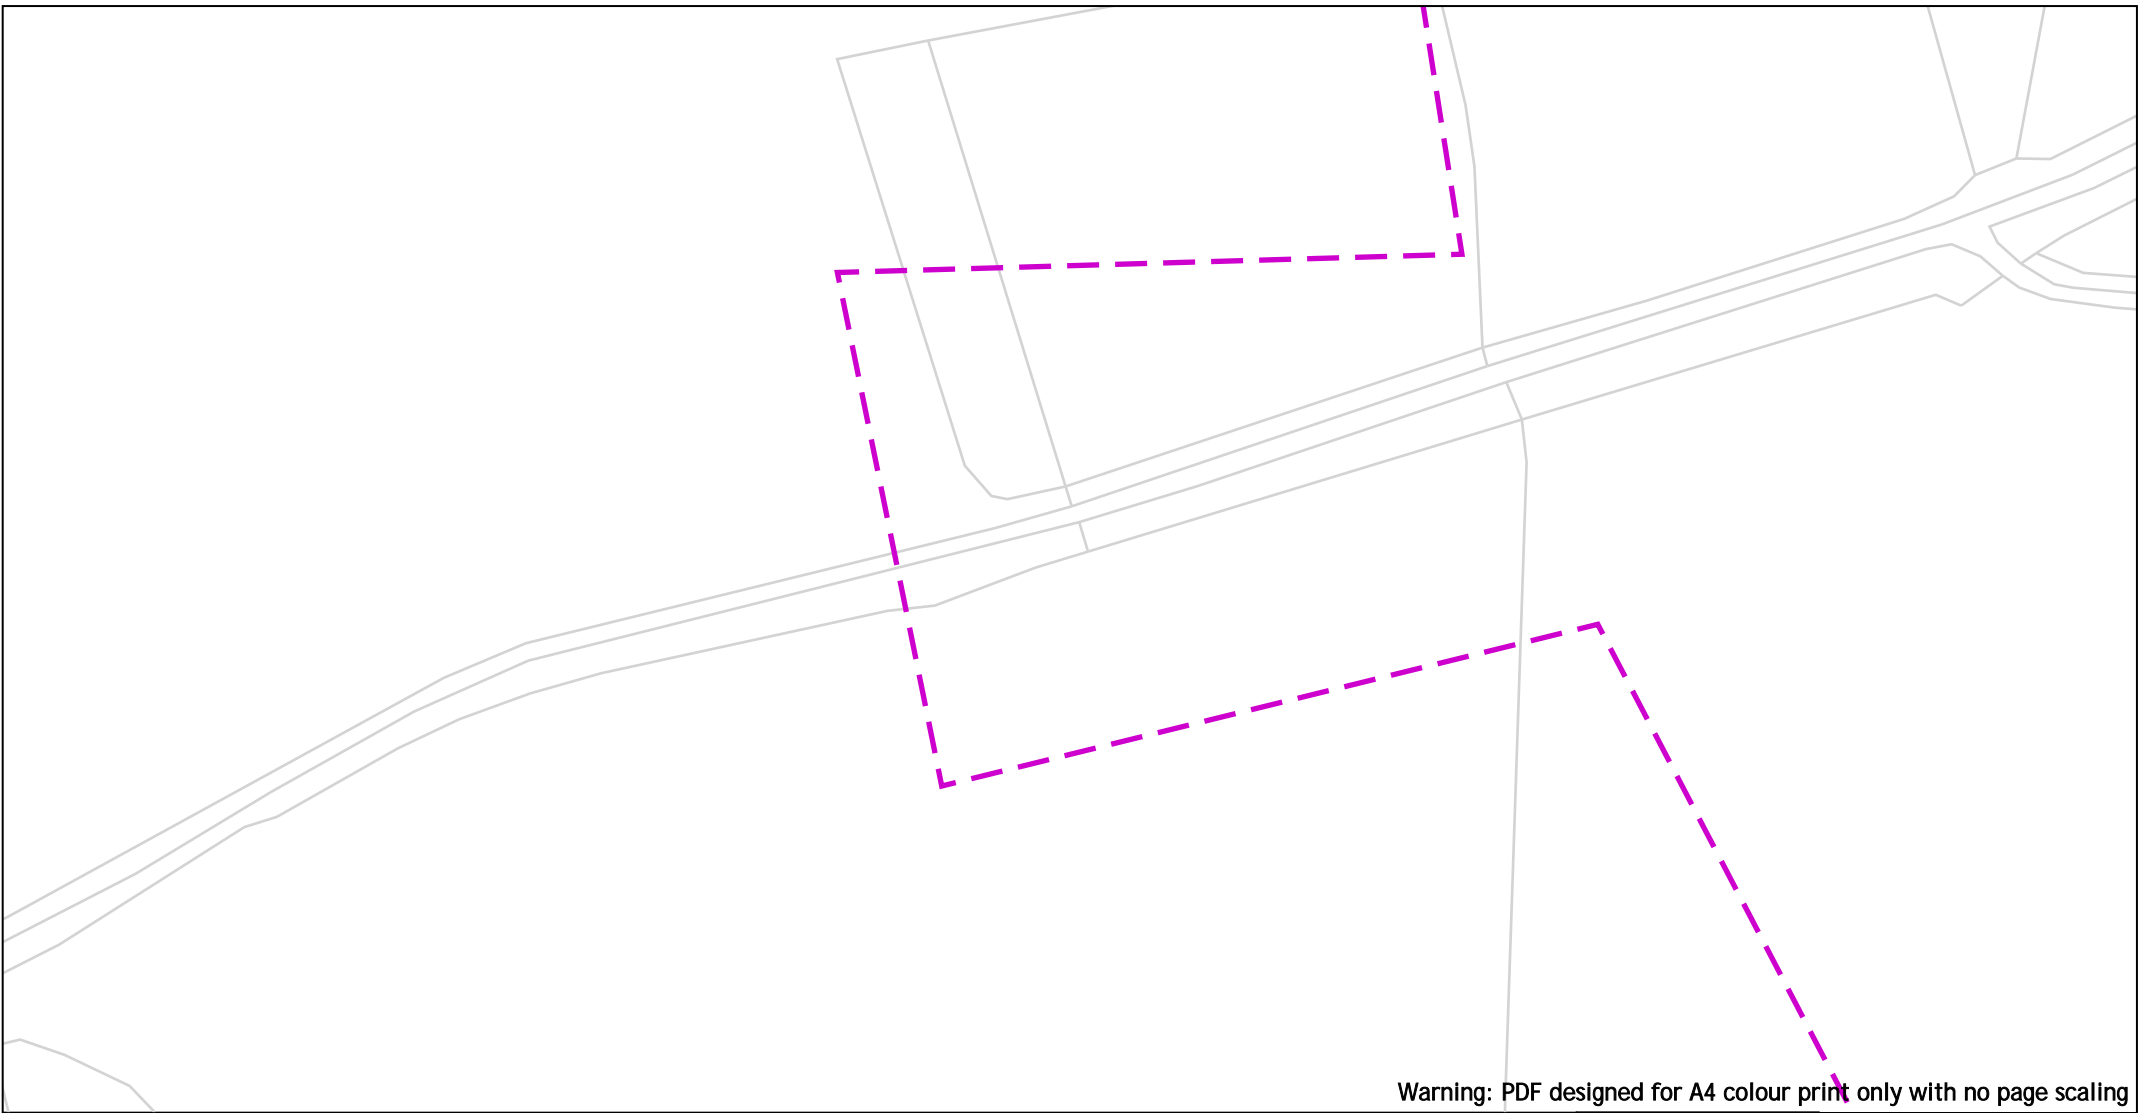

Warning: PDF designed for A4 colour print only with no page scaling

0 50m

Dig Sites Area:  Line: 

The quality and accuracy of any print will depend on your printer, your computer and its print settings. Measurements scaled from this plan may not match measurements between the same points on the ground.



Date Requested: 26/08/2022
 Job Reference: 26730192
 Site Location: 545699 228538
 Requested by:
 Mrs Lynn Rusling
 Your Scheme/Reference:
 UTT/22/2046/PINS

The information on this document is proprietary and shall not be used, copied, reproduced or disclosed in whole or in part without written consent of Gigaclear Ltd. The location of Gigaclear's apparatus is indicated on the plan for general guidance but the exact location may vary from that shown. Gigaclear Ltd cannot guarantee the accuracy of this document and Safe Digging Practices should always be used to identify the exact location of any utility's plant. Gigaclear Ltd accept no liability for any errors or omissions.

Gigaclear Ltd,
 Building 1, Wyndyke Furlong,
 Abingdon,
 OX14 1UQ
 T: 01865 59 11 21
 diversions@Gigaclear.com


Scale: 1:1250 (When plotted at A4)

 Gigaclear Route

In Emergency Call: 01865 59 11 21


CROWN COPYRIGHT © All Rights Reserved. Ordnance Survey Licence number: 0100031673

Warning: PDF designed for colour print only with no page scaling. This Information is given as a guide only and its accuracy cannot be guaranteed
 Plans generated by DigSAFE Pro™ software provided by LinesearchbeforeUdig.

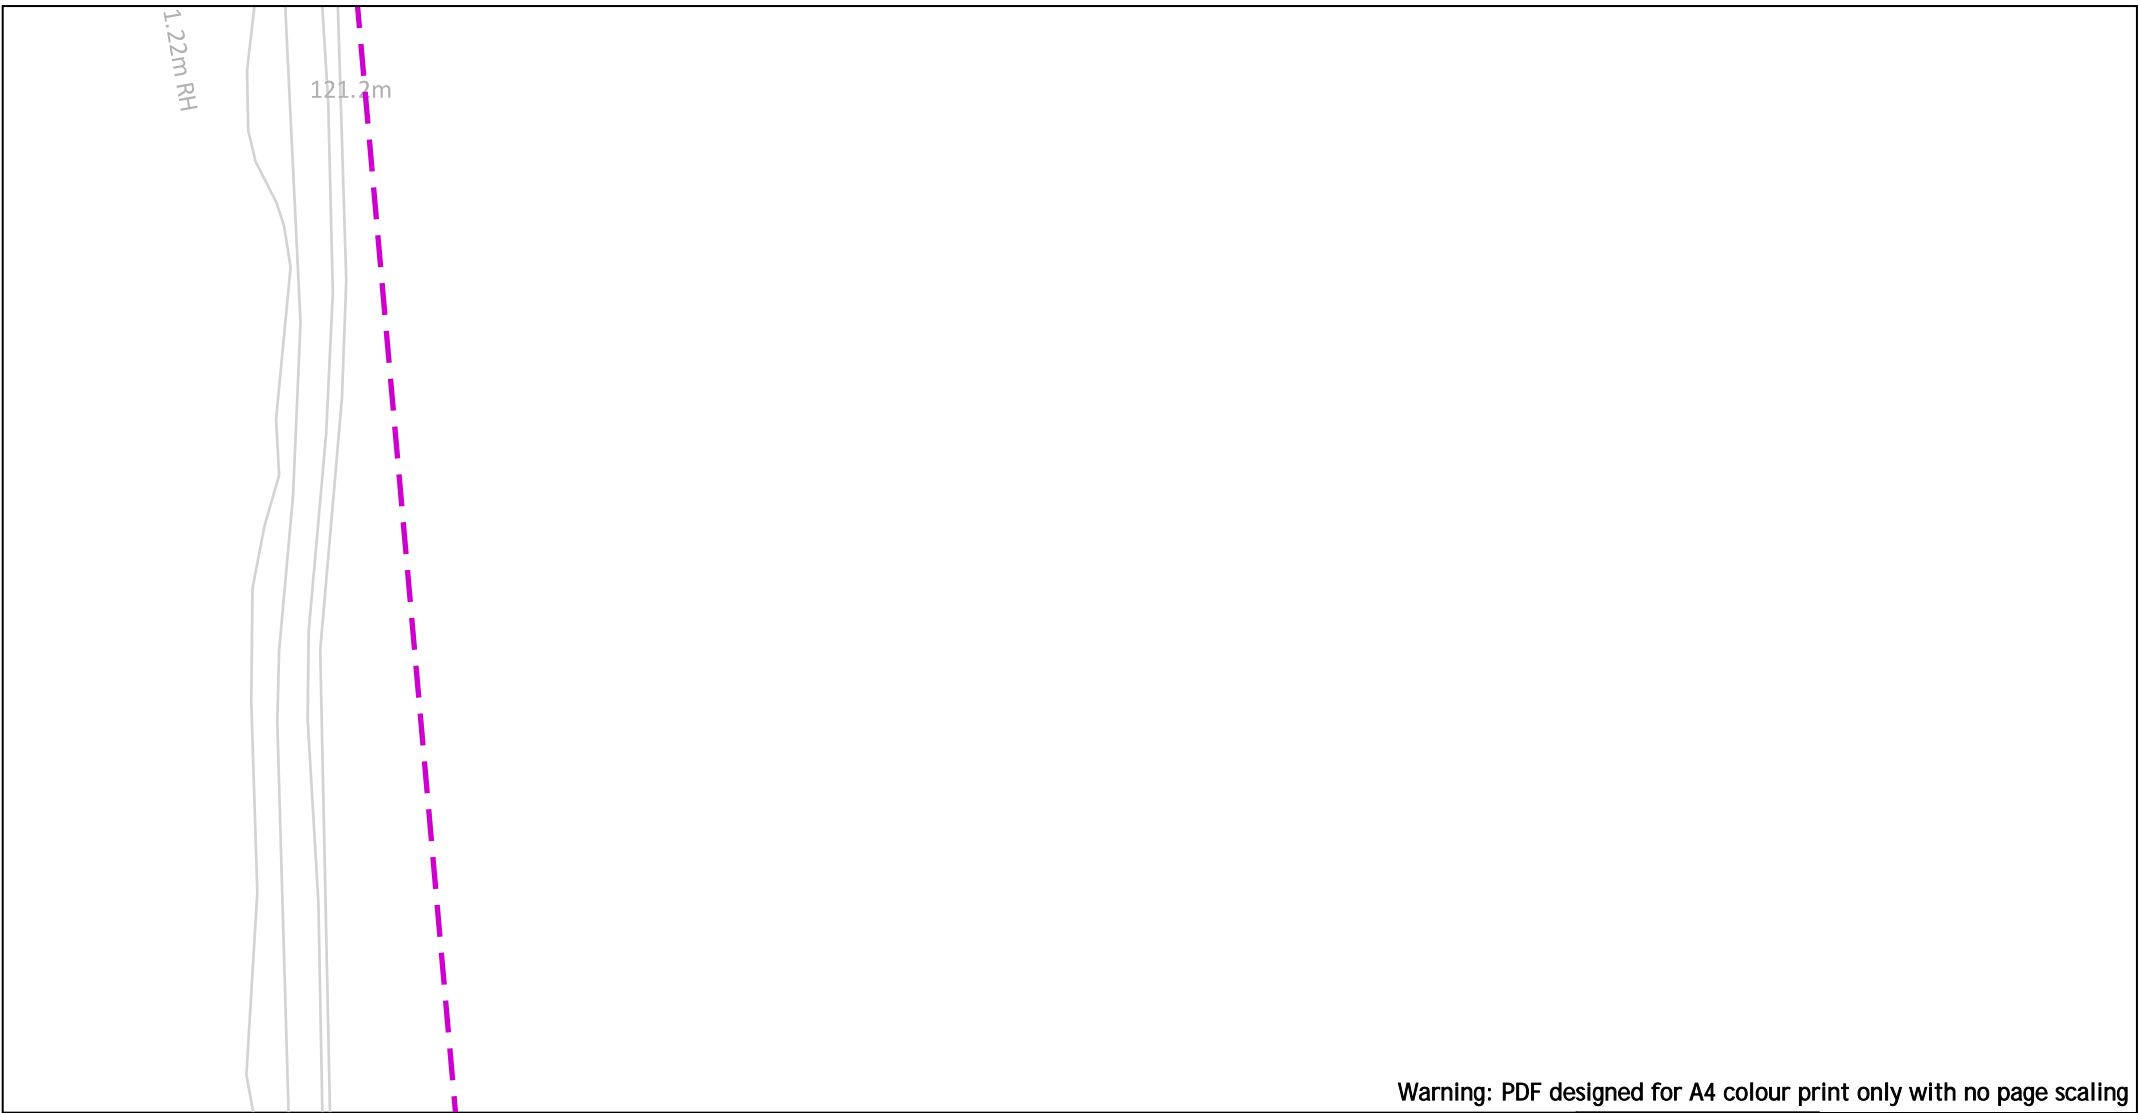


Warning: PDF designed for A4 colour print only with no page scaling

<p>0 50m</p>	<p>Dig Sites Area: Line: </p>	<p>The quality and accuracy of any print will depend on your printer, your computer and its print settings. Measurements scaled from this plan may not match measurements between the same points on the ground.</p>			
<p>Date Requested: 26/08/2022 Job Reference: 26730192 Site Location: 545699 228538 Requested by: Mrs Lynn Rusling Your Scheme/Reference: UTT/22/2046/PINS</p>	<p>The information on this document is proprietary and shall not be used, copied, reproduced or disclosed in whole or in part without written consent of Gigaclear Ltd. The location of Gigaclear's apparatus is indicated on the plan for general guidance but the exact location may vary from that shown. Gigaclear Ltd cannot guarantee the accuracy of this document and Safe Digging Practices should always be used to identify the exact location of any utility's plant. Gigaclear Ltd accept no liability for any errors or omissions.</p>			<p>Gigaclear Ltd, Building 1, Wyndyke Furlong, Abingdon, OX14 1UQ T: 01865 59 11 21 diversions@Gigaclear.com</p>	
<p>Scale: 1:1250 (When plotted at A4)</p>	Gigaclear Route	<p>In Emergency Call: 01865 59 11 21</p>			

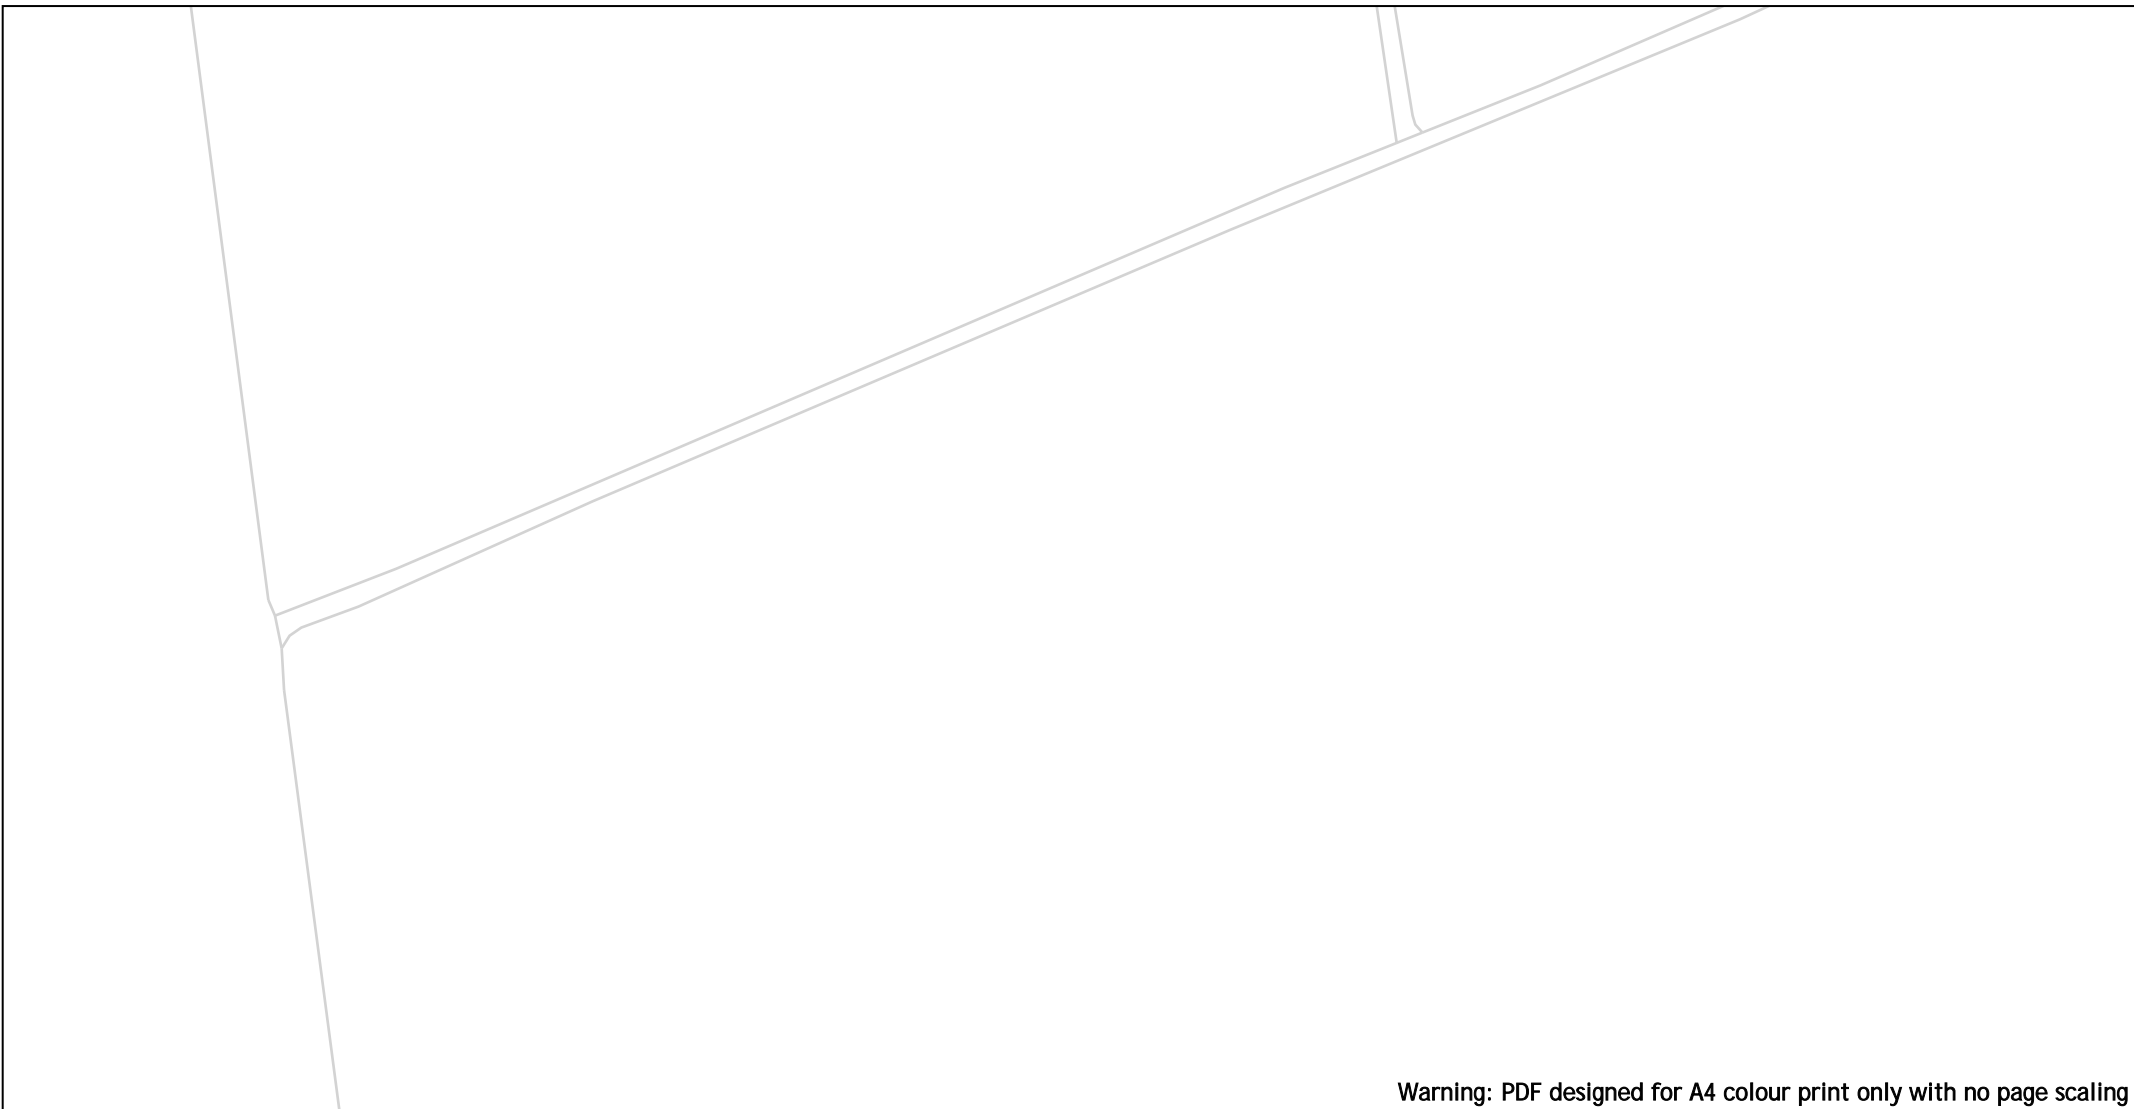


Warning: PDF designed for A4 colour print only with no page scaling

	<p>Dig Sites Area: Line: </p>	<p>The quality and accuracy of any print will depend on your printer, your computer and its print settings. Measurements scaled from this plan may not match measurements between the same points on the ground.</p>		
<p>Date Requested: 26/08/2022 Job Reference: 26730192 Site Location: 545699 228538 Requested by: Mrs Lynn Rusling Your Scheme/Reference: UTT/22/2046/PINS</p>	<p>The information on this document is proprietary and shall not be used, copied, reproduced or disclosed in whole or in part without written consent of Gigaclear Ltd. The location of Gigaclear's apparatus is indicated on the plan for general guidance but the exact location may vary from that shown. Gigaclear Ltd cannot guarantee the accuracy of this document and Safe Digging Practices should always be used to identify the exact location of any utility's plant. Gigaclear Ltd accept no liability for any errors or omissions.</p>		<p>Gigaclear Ltd, Building 1, Wyndyke Furlong, Abingdon, OX14 1UQ T: 01865 59 11 21 diversions@Gigaclear.com</p>	
<p>Scale: 1:1250 (When plotted at A4)</p>	<p> Gigaclear Route</p>	<p>In Emergency Call: 01865 59 11 21</p>		

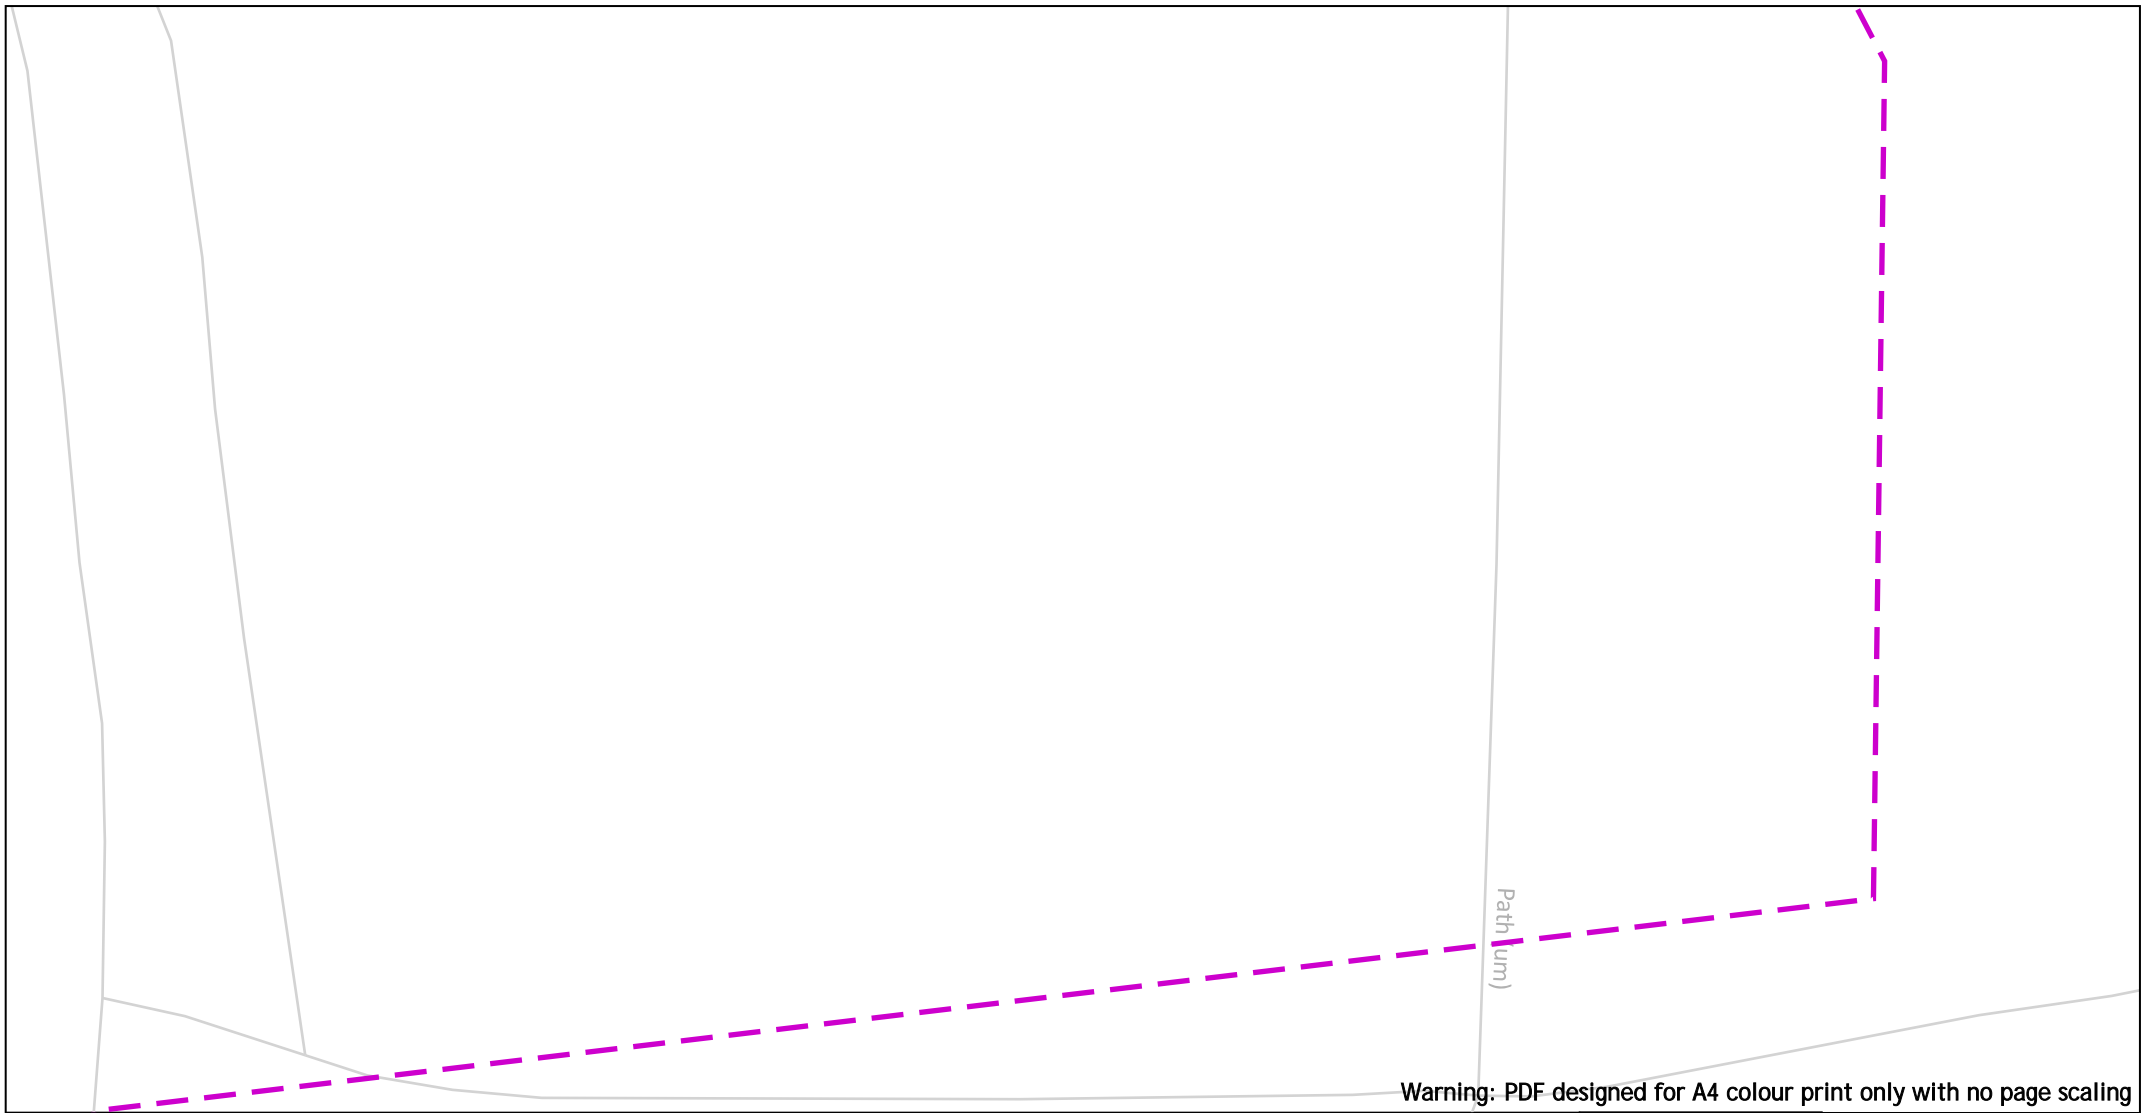

Dig Sites Area: Line:

The quality and accuracy of any print will depend on your printer, your computer and its print settings. Measurements scaled from this plan may not match measurements between the same points on the ground.

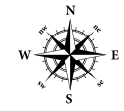

Date Requested: 26/08/2022
 Job Reference: 26730192
 Site Location: 545699 228538
 Requested by:
 Mrs Lynn Rusling
 Your Scheme/Reference:
 UTT/22/2046/PINS


The information on this document is proprietary and shall not be used, copied, reproduced or disclosed in whole or in part without written consent of Gigaclear Ltd. The location of Gigaclear's apparatus is indicated on the plan for general guidance but the exact location may vary from that shown. Gigaclear Ltd cannot guarantee the accuracy of this document and Safe Digging Practices should always be used to identify the exact location of any utility's plant. Gigaclear Ltd accept no liability for any errors or omissions.

Gigaclear Ltd,
 Building 1, Wyndyke Furlong,
 Abingdon,
 OX14 1UQ
 T: 01865 59 11 21
 diversions@Gigaclear.com

Gigaclear Route


In Emergency Call: 01865 59 11 21

Scale: 1:1250 (When plotted at A4)

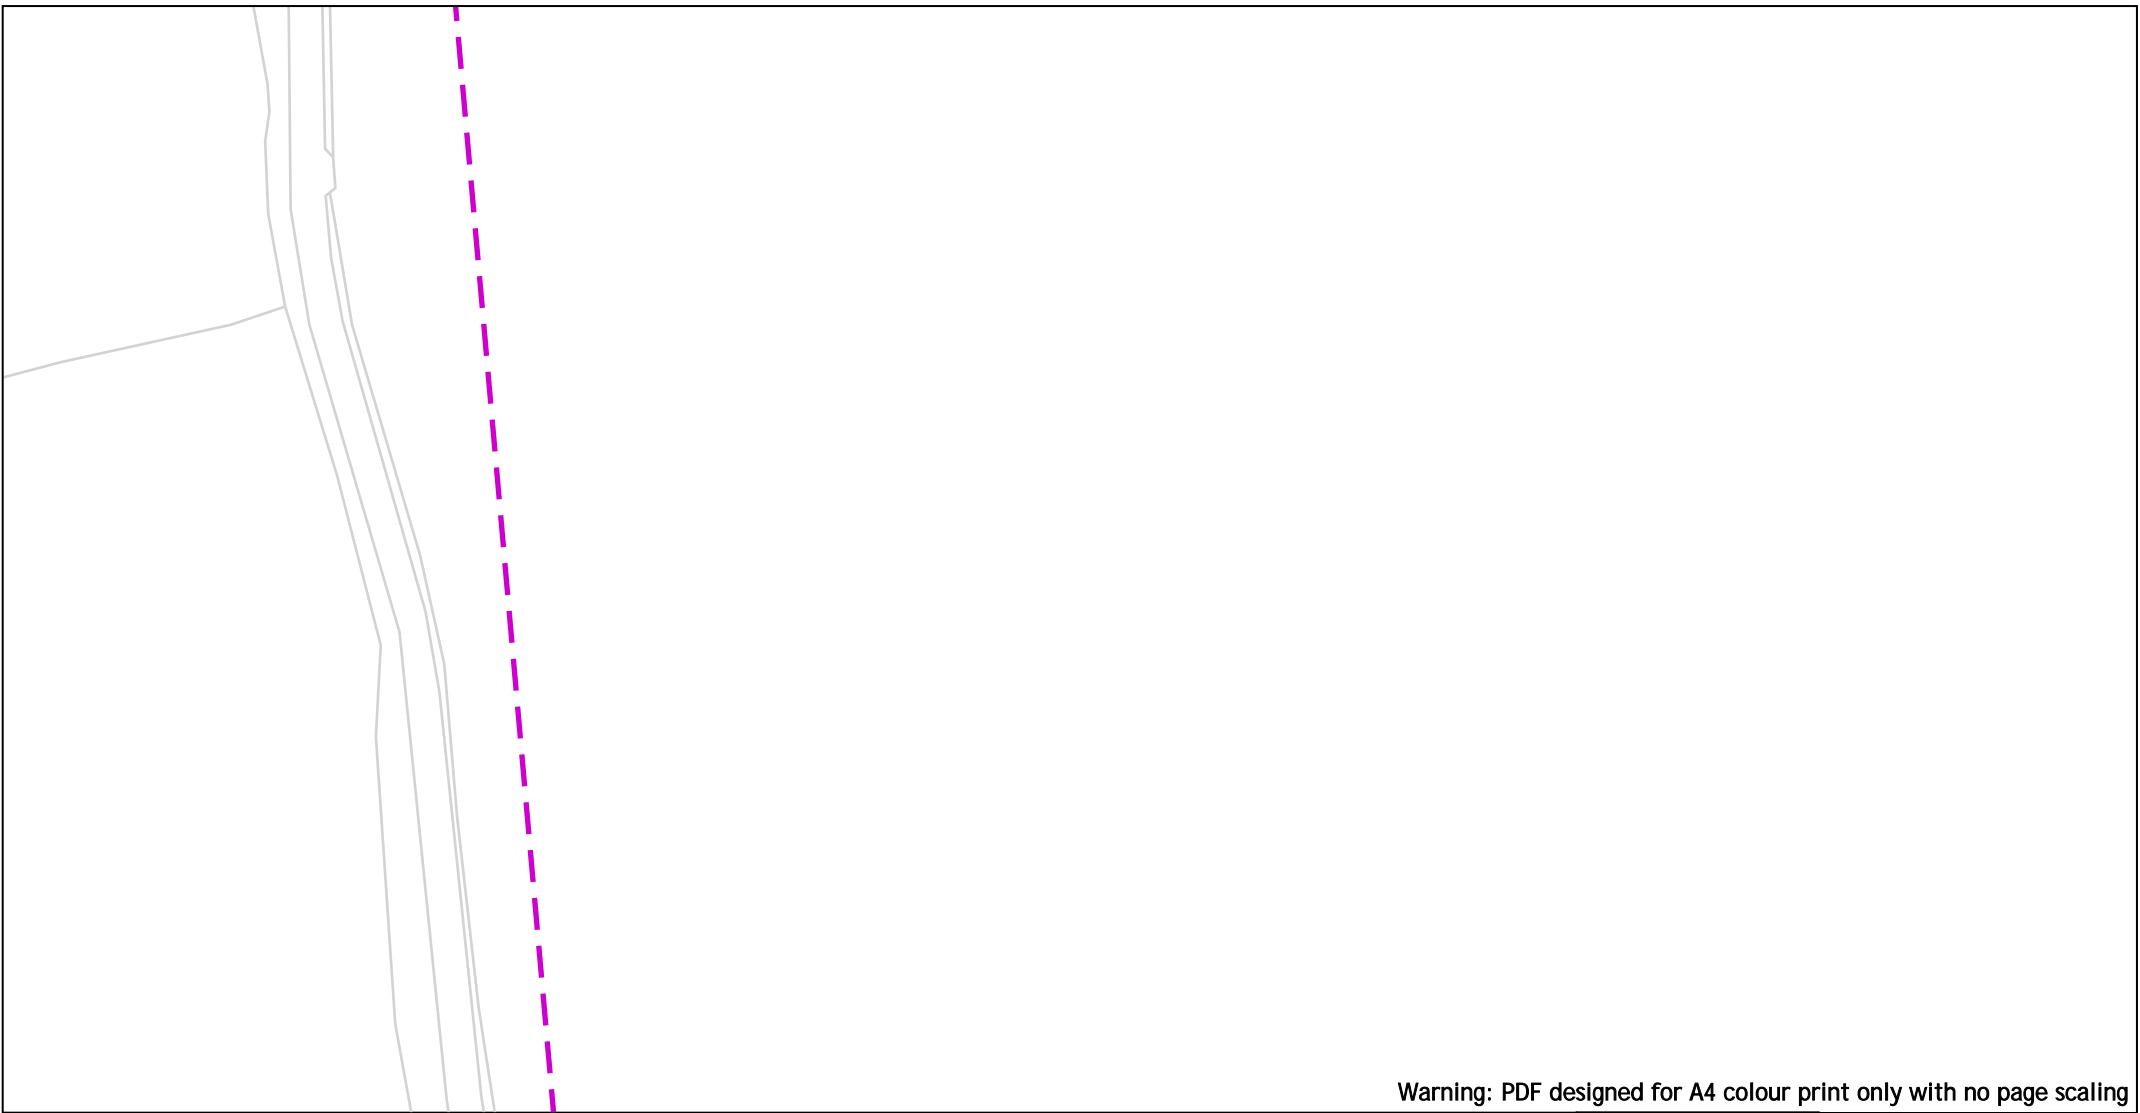

Warning: PDF designed for A4 colour print only with no page scaling

<p>0 50m</p>	<p>Dig Sites Area: Line: </p>	<p>The quality and accuracy of any print will depend on your printer, your computer and its print settings. Measurements scaled from this plan may not match measurements between the same points on the ground.</p>			
<p>Date Requested: 26/08/2022 Job Reference: 26730192 Site Location: 545699 228538 Requested by: Mrs Lynn Rusling Your Scheme/Reference: UTT/22/2046/PINS</p>	<p>The information on this document is proprietary and shall not be used, copied, reproduced or disclosed in whole or in part without written consent of Gigaclear Ltd. The location of Gigaclear's apparatus is indicated on the plan for general guidance but the exact location may vary from that shown. Gigaclear Ltd cannot guarantee the accuracy of this document and Safe Digging Practices should always be used to identify the exact location of any utility's plant. Gigaclear Ltd accept no liability for any errors or omissions.</p>			<p>Gigaclear Ltd, Building 1, Wyndyke Furlong, Abingdon, OX14 1UQ T: 01865 59 11 21 diversions@Gigaclear.com</p>	
<p>Scale: 1:1250 (When plotted at A4)</p>	<p> Gigaclear Route</p>	<p>In Emergency Call: 01865 59 11 21</p>			

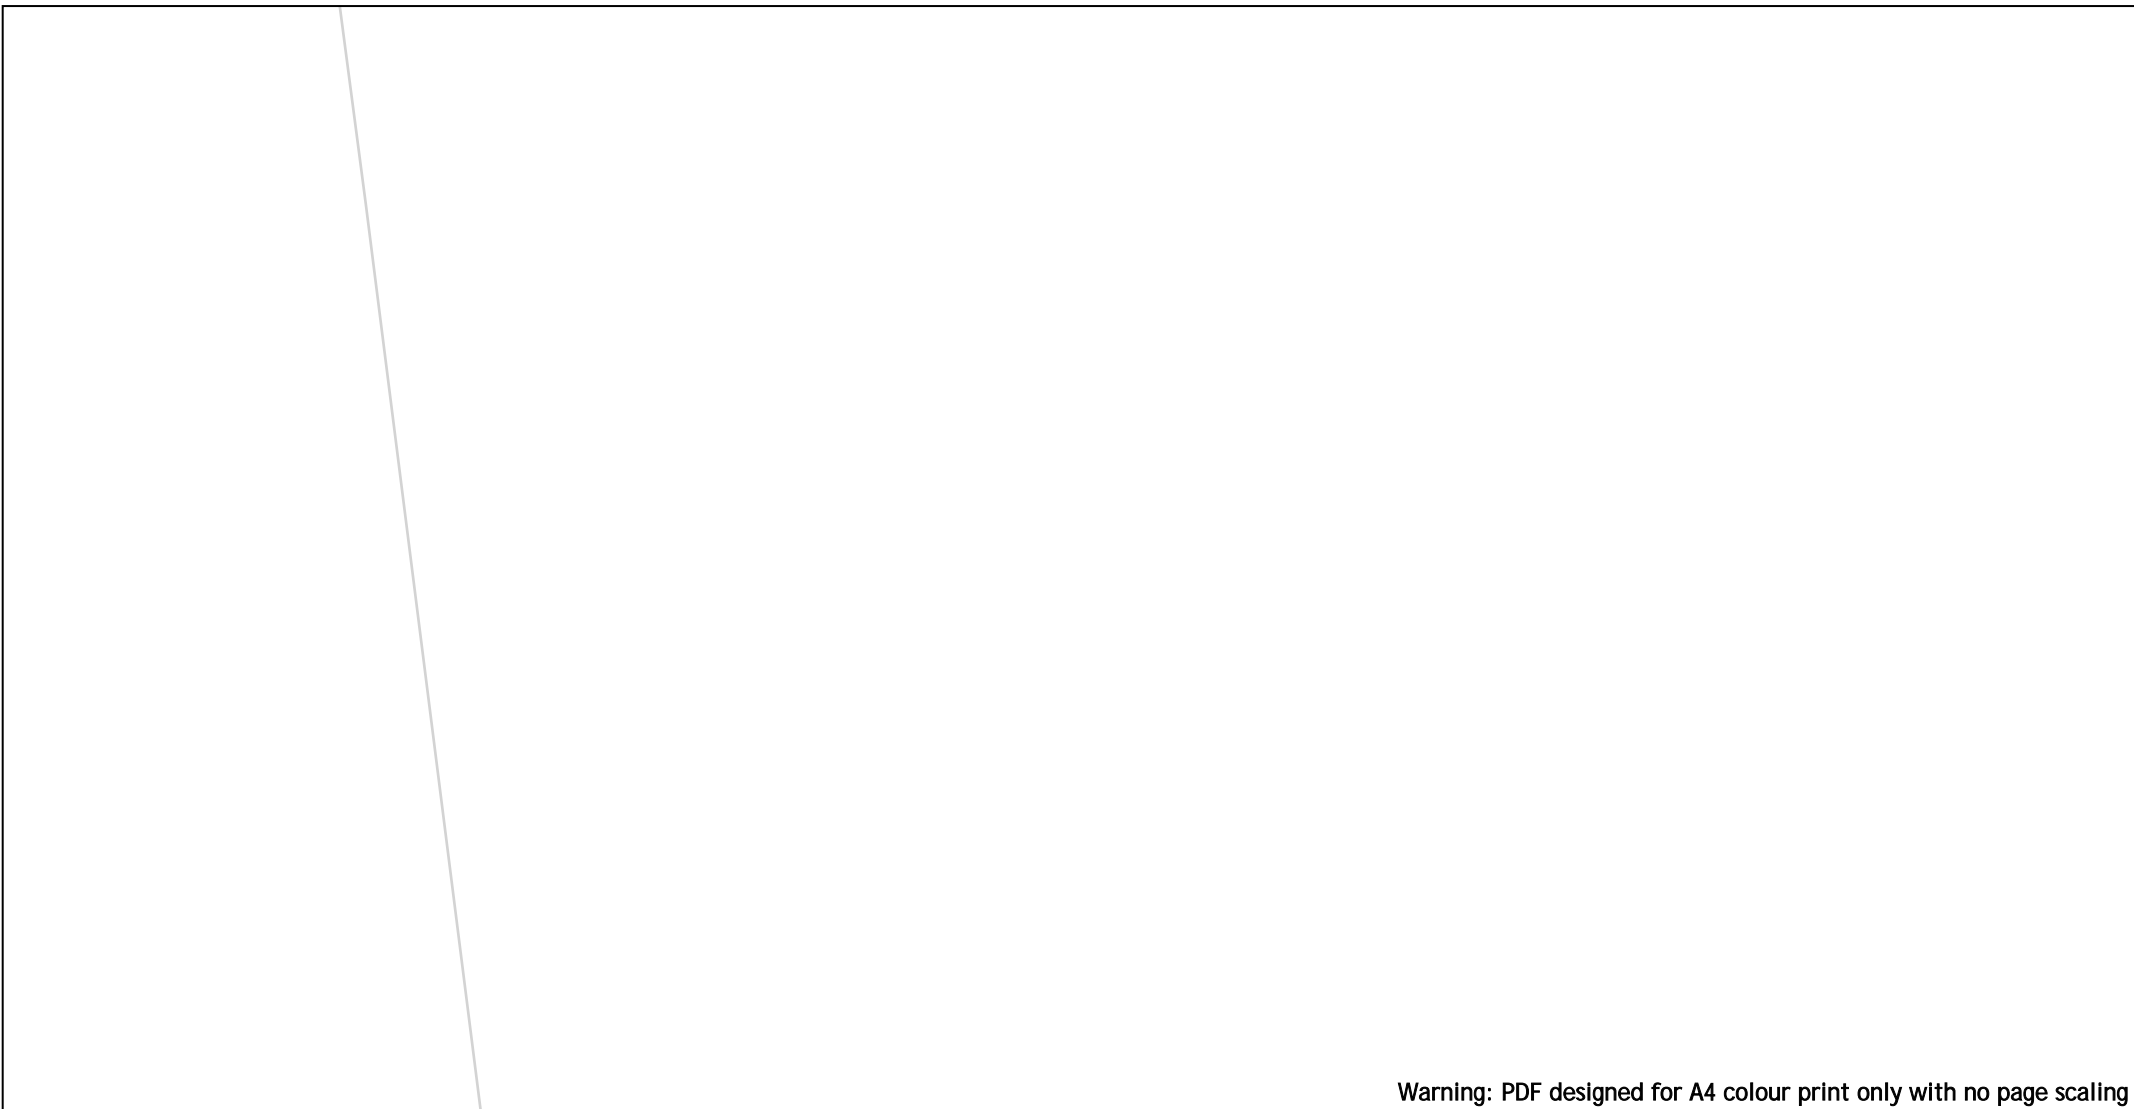

Warning: PDF designed for A4 colour print only with no page scaling



Dig Sites Area:  Line: 

The quality and accuracy of any print will depend on your printer, your computer and its print settings. Measurements scaled from this plan may not match measurements between the same points on the ground.



Date Requested: 26/08/2022
 Job Reference: 26730192
 Site Location: 545699 228538
 Requested by:
 Mrs Lynn Rusling
 Your Scheme/Reference:
 UTT/22/2046/PINS

The information on this document is proprietary and shall not be used, copied, reproduced or disclosed in whole or in part without written consent of Gigaclear Ltd. The location of Gigaclear's apparatus is indicated on the plan for general guidance but the exact location may vary from that shown. Gigaclear Ltd cannot guarantee the accuracy of this document and Safe Digging Practices should always be used to identify the exact location of any utility's plant. Gigaclear Ltd accept no liability for any errors or omissions.

Gigaclear Ltd,
 Building 1, Wyndyke Furlong,
 Abingdon,
 OX14 1UQ
 T: 01865 59 11 21
 diversions@Gigaclear.com

Scale: 1:1250 (When plotted at A4)

 Gigaclear Route

In Emergency Call: 01865 59 11 21



Warning: PDF designed for A4 colour print only with no page scaling

0 50m

Dig Sites Area: Line:

The quality and accuracy of any print will depend on your printer, your computer and its print settings. Measurements scaled from this plan may not match measurements between the same points on the ground.



Gigaclear
Ultrafast Fibre Broadband

Date Requested: 26/08/2022
Job Reference: 26730192
Site Location: 545699 228538
Requested by:
Mrs Lynn Rusling
Your Scheme/Reference:
UTT/22/2046/PINS

The information on this document is proprietary and shall not be used, copied, reproduced or disclosed in whole or in part without written consent of Gigaclear Ltd. The location of Gigaclear's apparatus is indicated on the plan for general guidance but the exact location may vary from that shown. Gigaclear Ltd cannot guarantee the accuracy of this document and Safe Digging Practices should always be used to identify the exact location of any utility's plant. Gigaclear Ltd accept no liability for any errors or omissions.

Gigaclear Ltd,
Building 1, Wyndyke Furlong,
Abingdon,
OX14 1UQ
T: 01865 59 11 21
diversions@Gigaclear.com


Scale: 1:1250 (When plotted at A4)

Gigaclear Route

In Emergency Call: 01865 59 11 21

CROWN COPYRIGHT © All Rights Reserved. Ordnance Survey Licence number: 0100031673

Warning: PDF designed for colour print only with no page scaling. This Information is given as a guide only and its accuracy cannot be guaranteed
Plans generated by DigSAFE Pro™ software provided by LinesearchbeforeUdig.

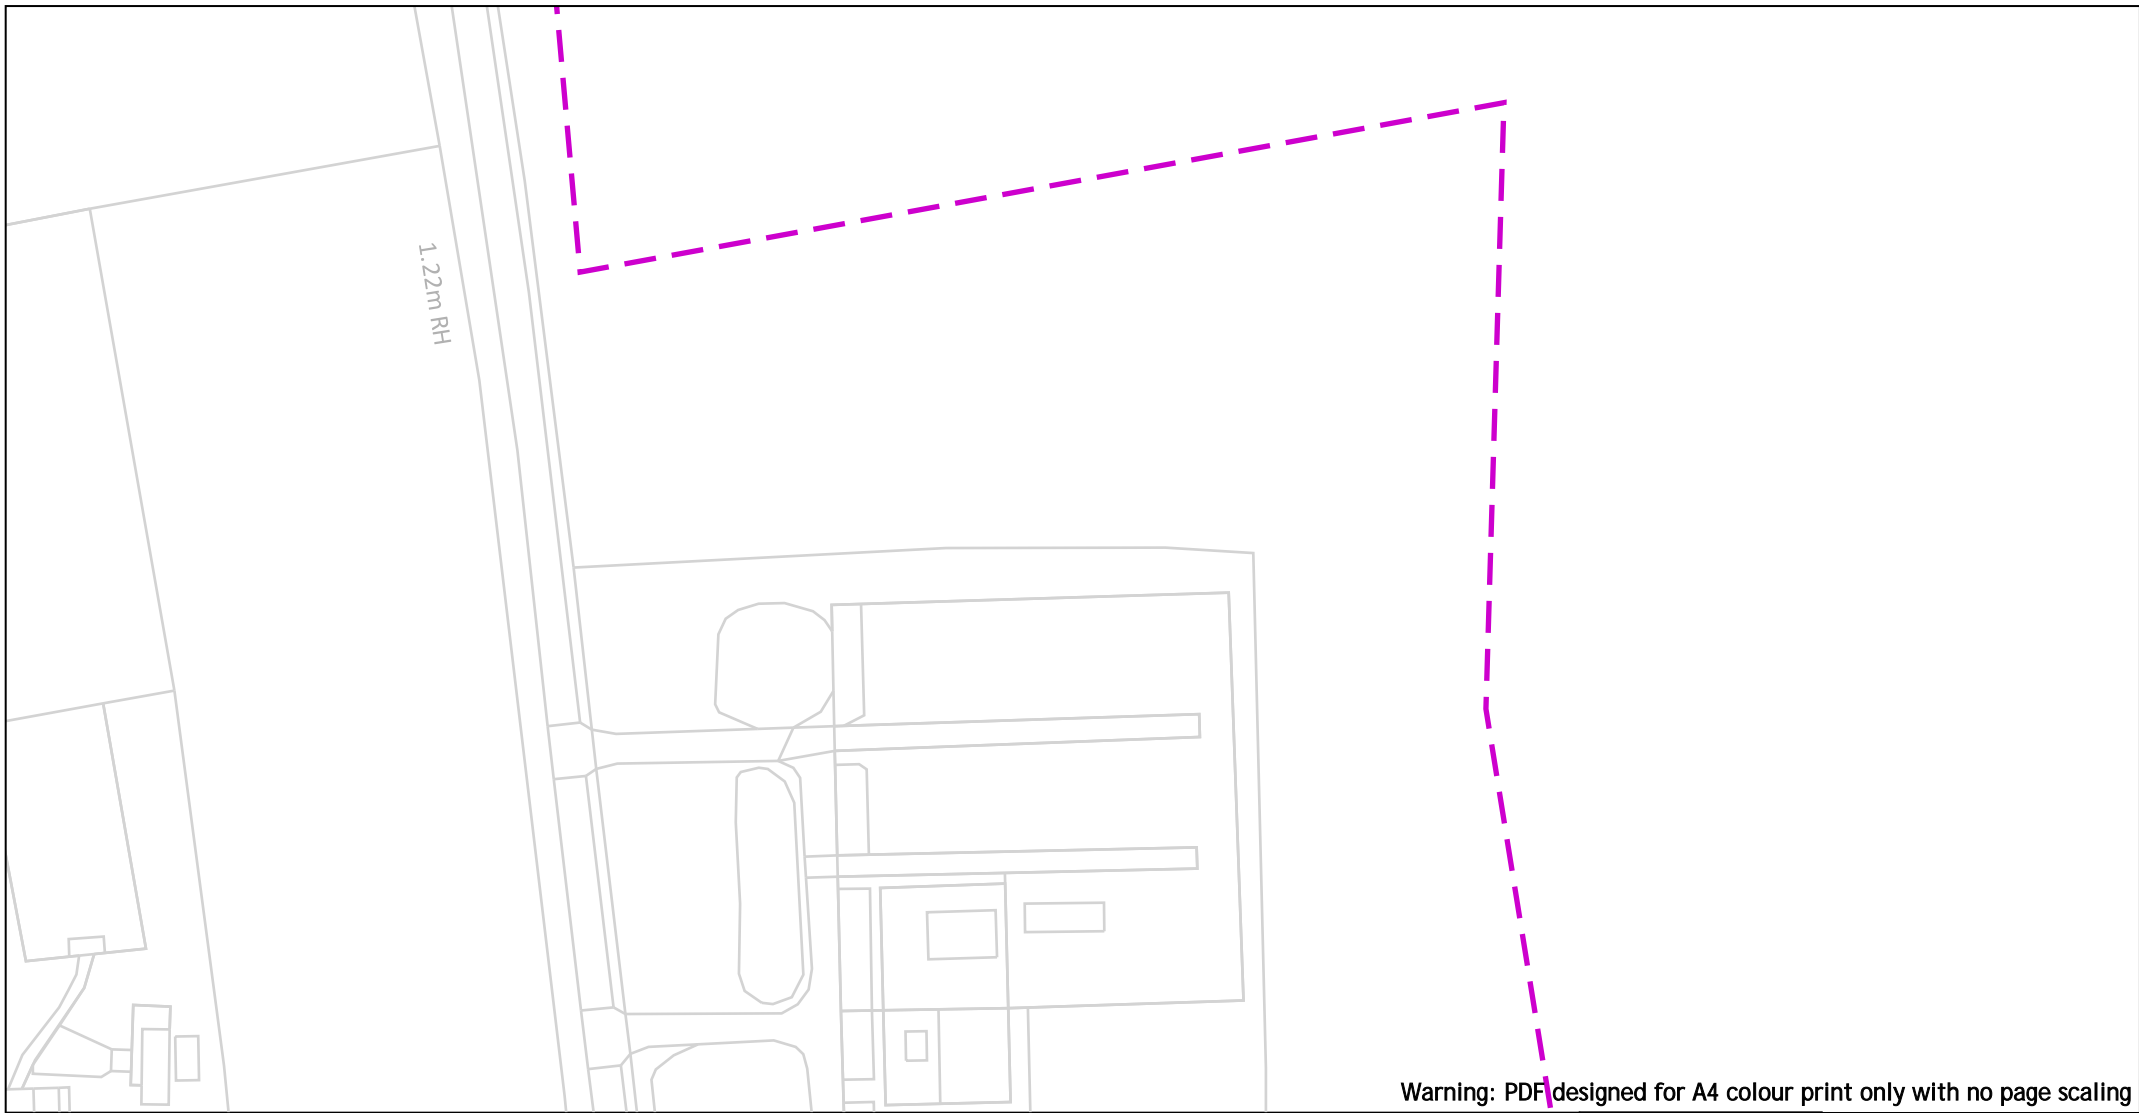

Dig Sites Area: Line:

The quality and accuracy of any print will depend on your printer, your computer and its print settings. Measurements scaled from this plan may not match measurements between the same points on the ground.



Date Requested: 26/08/2022
 Job Reference: 26730192
 Site Location: 545699 228538
 Requested by:
 Mrs Lynn Rusling
 Your Scheme/Reference:
 UTT/22/2046/PINS

The information on this document is proprietary and shall not be used, copied, reproduced or disclosed in whole or in part without written consent of Gigaclear Ltd. The location of Gigaclear's apparatus is indicated on the plan for general guidance but the exact location may vary from that shown. Gigaclear Ltd cannot guarantee the accuracy of this document and Safe Digging Practices should always be used to identify the exact location of any utility's plant. Gigaclear Ltd accept no liability for any errors or omissions.

Gigaclear Ltd,
 Building 1, Wyndyke Furlong,
 Abingdon,
 OX14 1UQ
 T: 01865 59 11 21
 diversions@Gigaclear.com

Scale: 1:1250 (When plotted at A4)

Gigaclear Route

In Emergency Call: 01865 59 11 21



Tower


Warning: PDF designed for A4 colour print only with no page scaling

	<p>Dig Sites Area: Line: </p>	<p>The quality and accuracy of any print will depend on your printer, your computer and its print settings. Measurements scaled from this plan may not match measurements between the same points on the ground.</p>		
<p>Date Requested: 26/08/2022 Job Reference: 26730192 Site Location: 545699 228538 Requested by: Mrs Lynn Rusling Your Scheme/Reference: UTT/22/2046/PINS</p>	<p>The information on this document is proprietary and shall not be used, copied, reproduced or disclosed in whole or in part without written consent of Gigaclear Ltd. The location of Gigaclear's apparatus is indicated on the plan for general guidance but the exact location may vary from that shown. Gigaclear Ltd cannot guarantee the accuracy of this document and Safe Digging Practices should always be used to identify the exact location of any utility's plant. Gigaclear Ltd accept no liability for any errors or omissions.</p>		<p>Gigaclear Ltd, Building 1, Wyndyke Furlong, Abingdon, OX14 1UQ T: 01865 59 11 21 diversions@Gigaclear.com</p>	
<p>Scale: 1:1250 (When plotted at A4)</p>	<p> Gigaclear Route</p>	<p>In Emergency Call: 01865 59 11 21</p>		



Dig Sites Area:  Line: 


The quality and accuracy of any print will depend on your printer, your computer and its print settings. Measurements scaled from this plan may not match measurements between the same points on the ground.

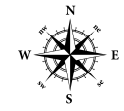

Date Requested: 26/08/2022
 Job Reference: 26730192
 Site Location: 545699 228538
 Requested by:
 Mrs Lynn Rusling
 Your Scheme/Reference:
 UTT/22/2046/PINS


The information on this document is proprietary and shall not be used, copied, reproduced or disclosed in whole or in part without written consent of Gigaclear Ltd. The location of Gigaclear's apparatus is indicated on the plan for general guidance but the exact location may vary from that shown. Gigaclear Ltd cannot guarantee the accuracy of this document and Safe Digging Practices should always be used to identify the exact location of any utility's plant. Gigaclear Ltd accept no liability for any errors or omissions.

Gigaclear Ltd,
 Building 1, Wyndyke Furlong,
 Abingdon,
 OX14 1UQ
 T: 01865 59 11 21
 diversions@Gigaclear.com

 Gigaclear Route

In Emergency Call: 01865 59 11 21

Scale: 1:1250 (When plotted at A4)

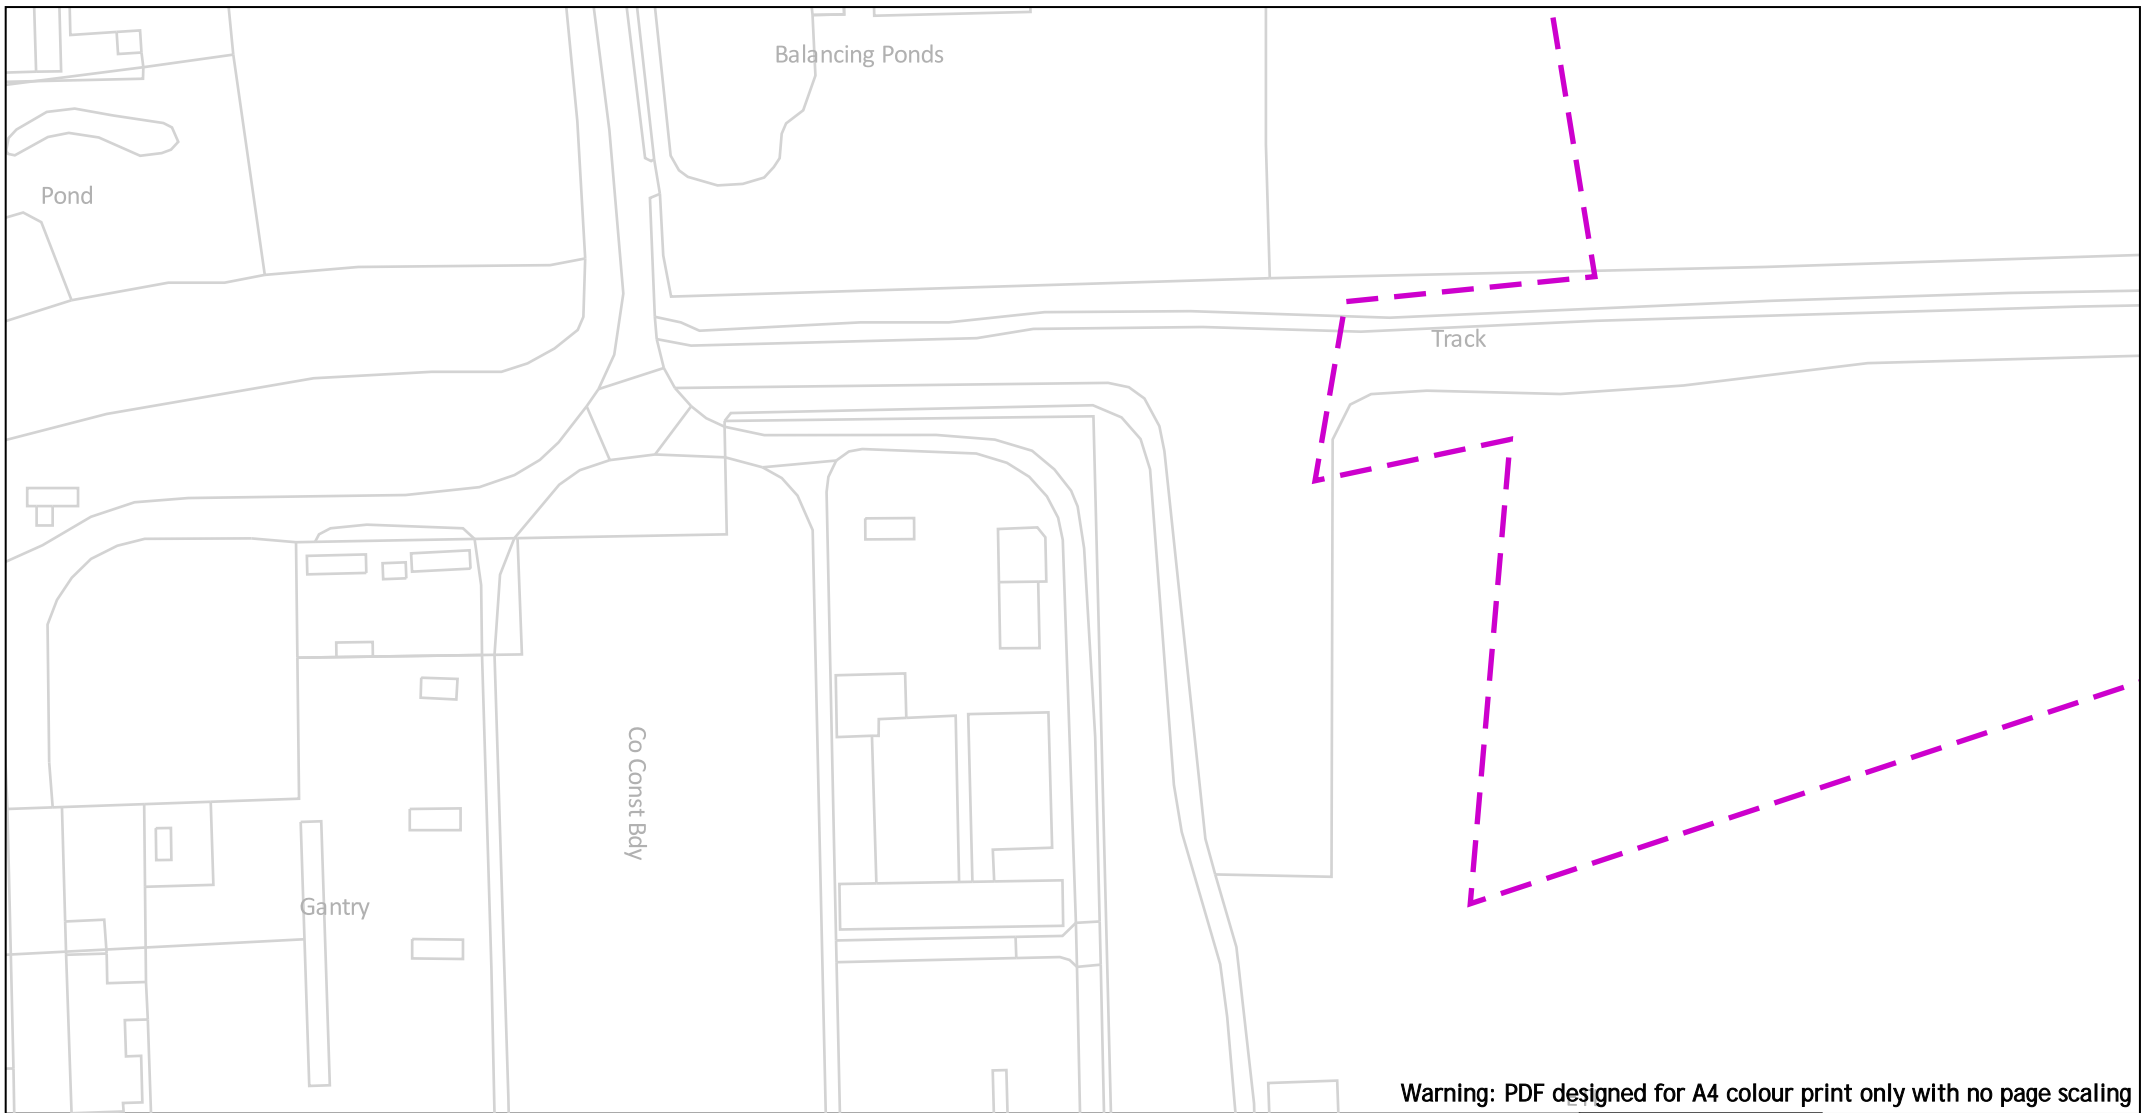


Warning: PDF designed for A4 colour print only with no page scaling



Dig Sites Area: Line:

The quality and accuracy of any print will depend on your printer, your computer and its print settings. Measurements scaled from this plan may not match measurements between the same points on the ground.

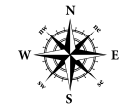

Date Requested: 26/08/2022
 Job Reference: 26730192
 Site Location: 545699 228538
 Requested by:
 Mrs Lynn Rusling
 Your Scheme/Reference:
 UTT/22/2046/PINS


The information on this document is proprietary and shall not be used, copied, reproduced or disclosed in whole or in part without written consent of Gigaclear Ltd. The location of Gigaclear's apparatus is indicated on the plan for general guidance but the exact location may vary from that shown. Gigaclear Ltd cannot guarantee the accuracy of this document and Safe Digging Practices should always be used to identify the exact location of any utility's plant. Gigaclear Ltd accept no liability for any errors or omissions.

Gigaclear Ltd,
 Building 1, Wyndyke Furlong,
 Abingdon,
 OX14 1UQ
 T: 01865 59 11 21
 diversions@Gigaclear.com

Gigaclear Route

In Emergency Call: 01865 59 11 21

Scale: 1:1250 (When plotted at A4)

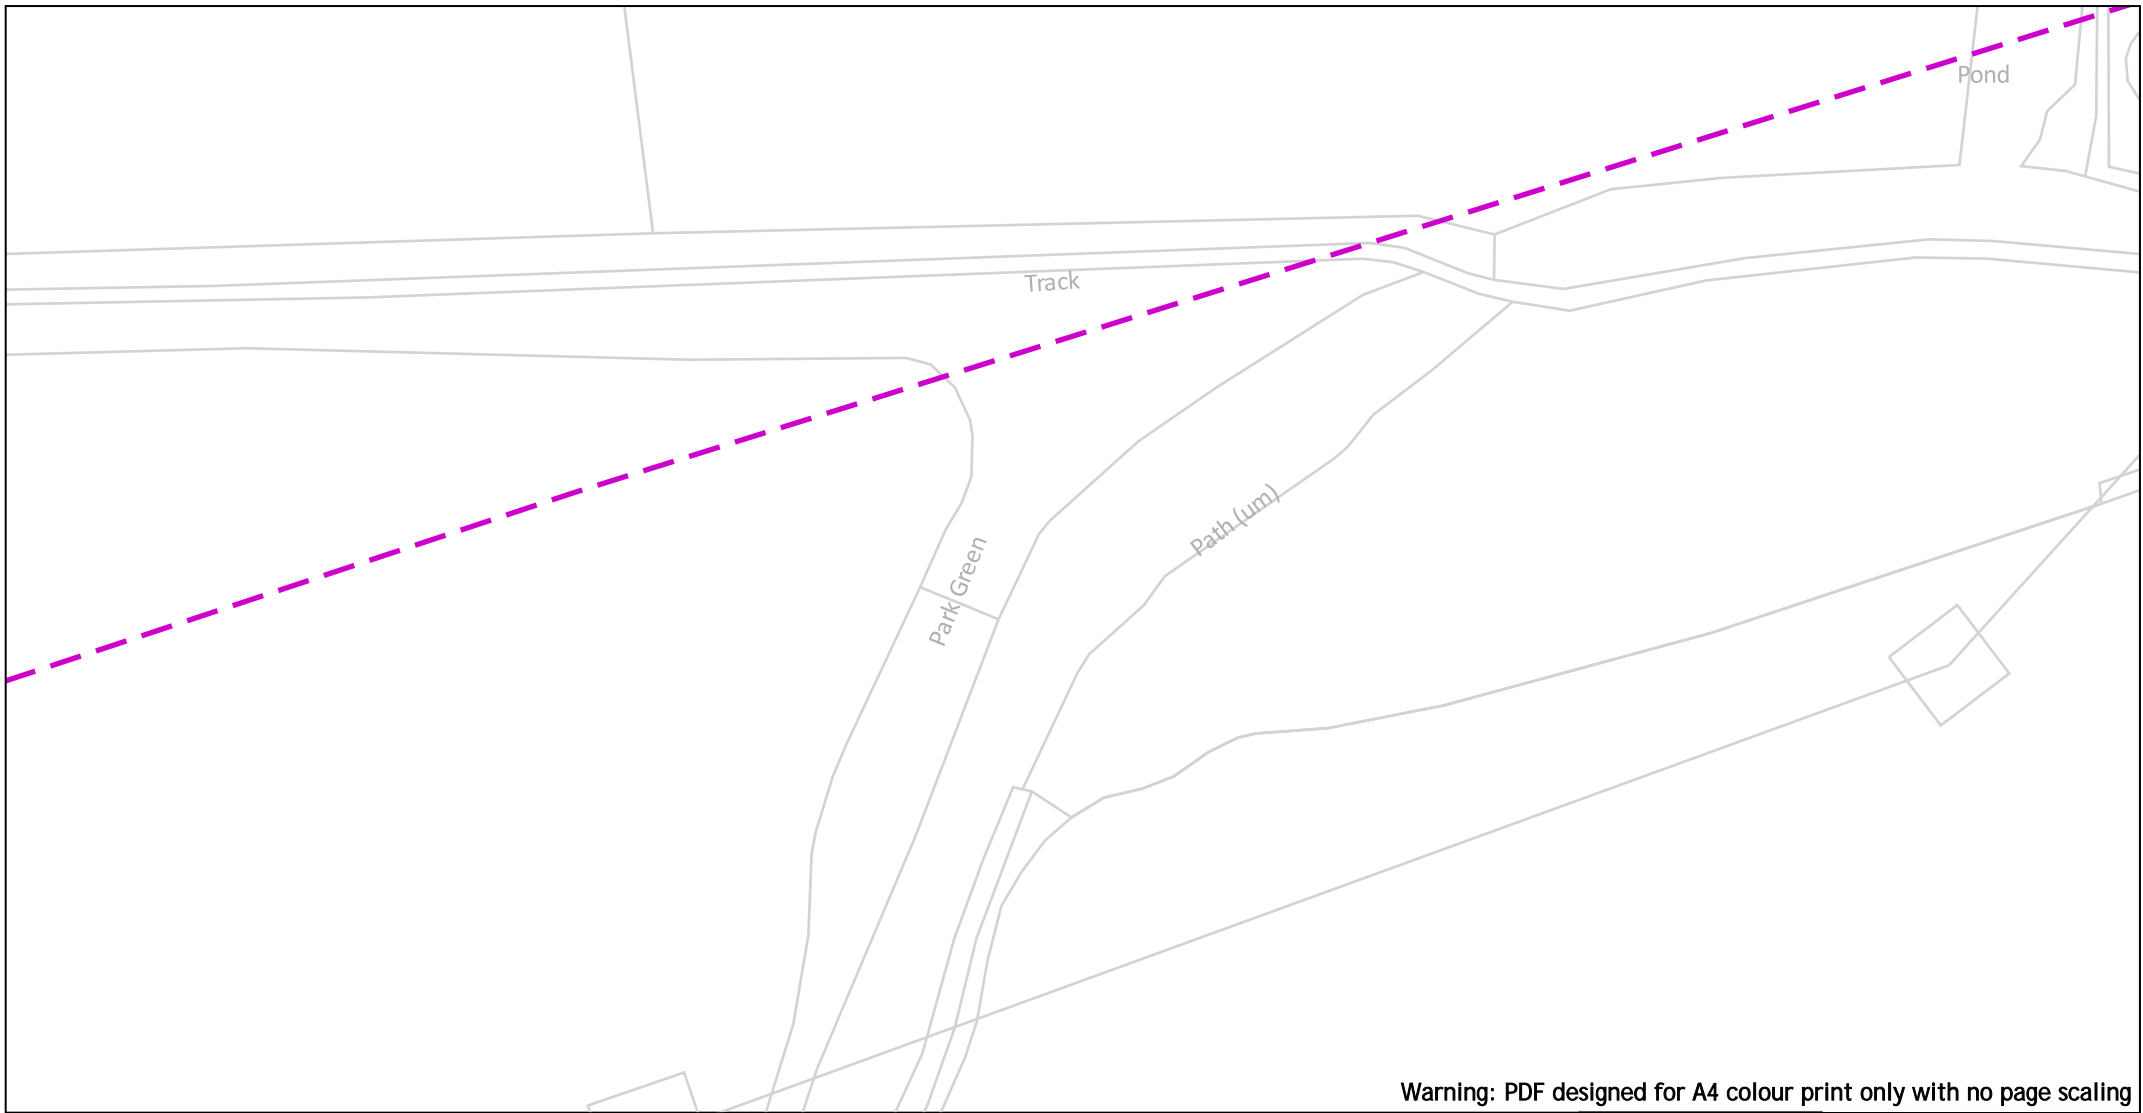


Warning: PDF designed for A4 colour print only with no page scaling



Dig Sites Area: Line:

The quality and accuracy of any print will depend on your printer, your computer and its print settings. Measurements scaled from this plan may not match measurements between the same points on the ground.

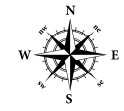

Date Requested: 26/08/2022
 Job Reference: 26730192
 Site Location: 545699 228538
 Requested by:
 Mrs Lynn Rusling
 Your Scheme/Reference:
 UTT/22/2046/PINS


The information on this document is proprietary and shall not be used, copied, reproduced or disclosed in whole or in part without written consent of Gigaclear Ltd. The location of Gigaclear's apparatus is indicated on the plan for general guidance but the exact location may vary from that shown. Gigaclear Ltd cannot guarantee the accuracy of this document and Safe Digging Practices should always be used to identify the exact location of any utility's plant. Gigaclear Ltd accept no liability for any errors or omissions.

Gigaclear Ltd,
 Building 1, Wyndyke Furlong,
 Abingdon,
 OX14 1UQ
 T: 01865 59 11 21
 diversions@Gigaclear.com

Gigaclear Route

In Emergency Call: 01865 59 11 21

Scale: 1:1250 (When plotted at A4)

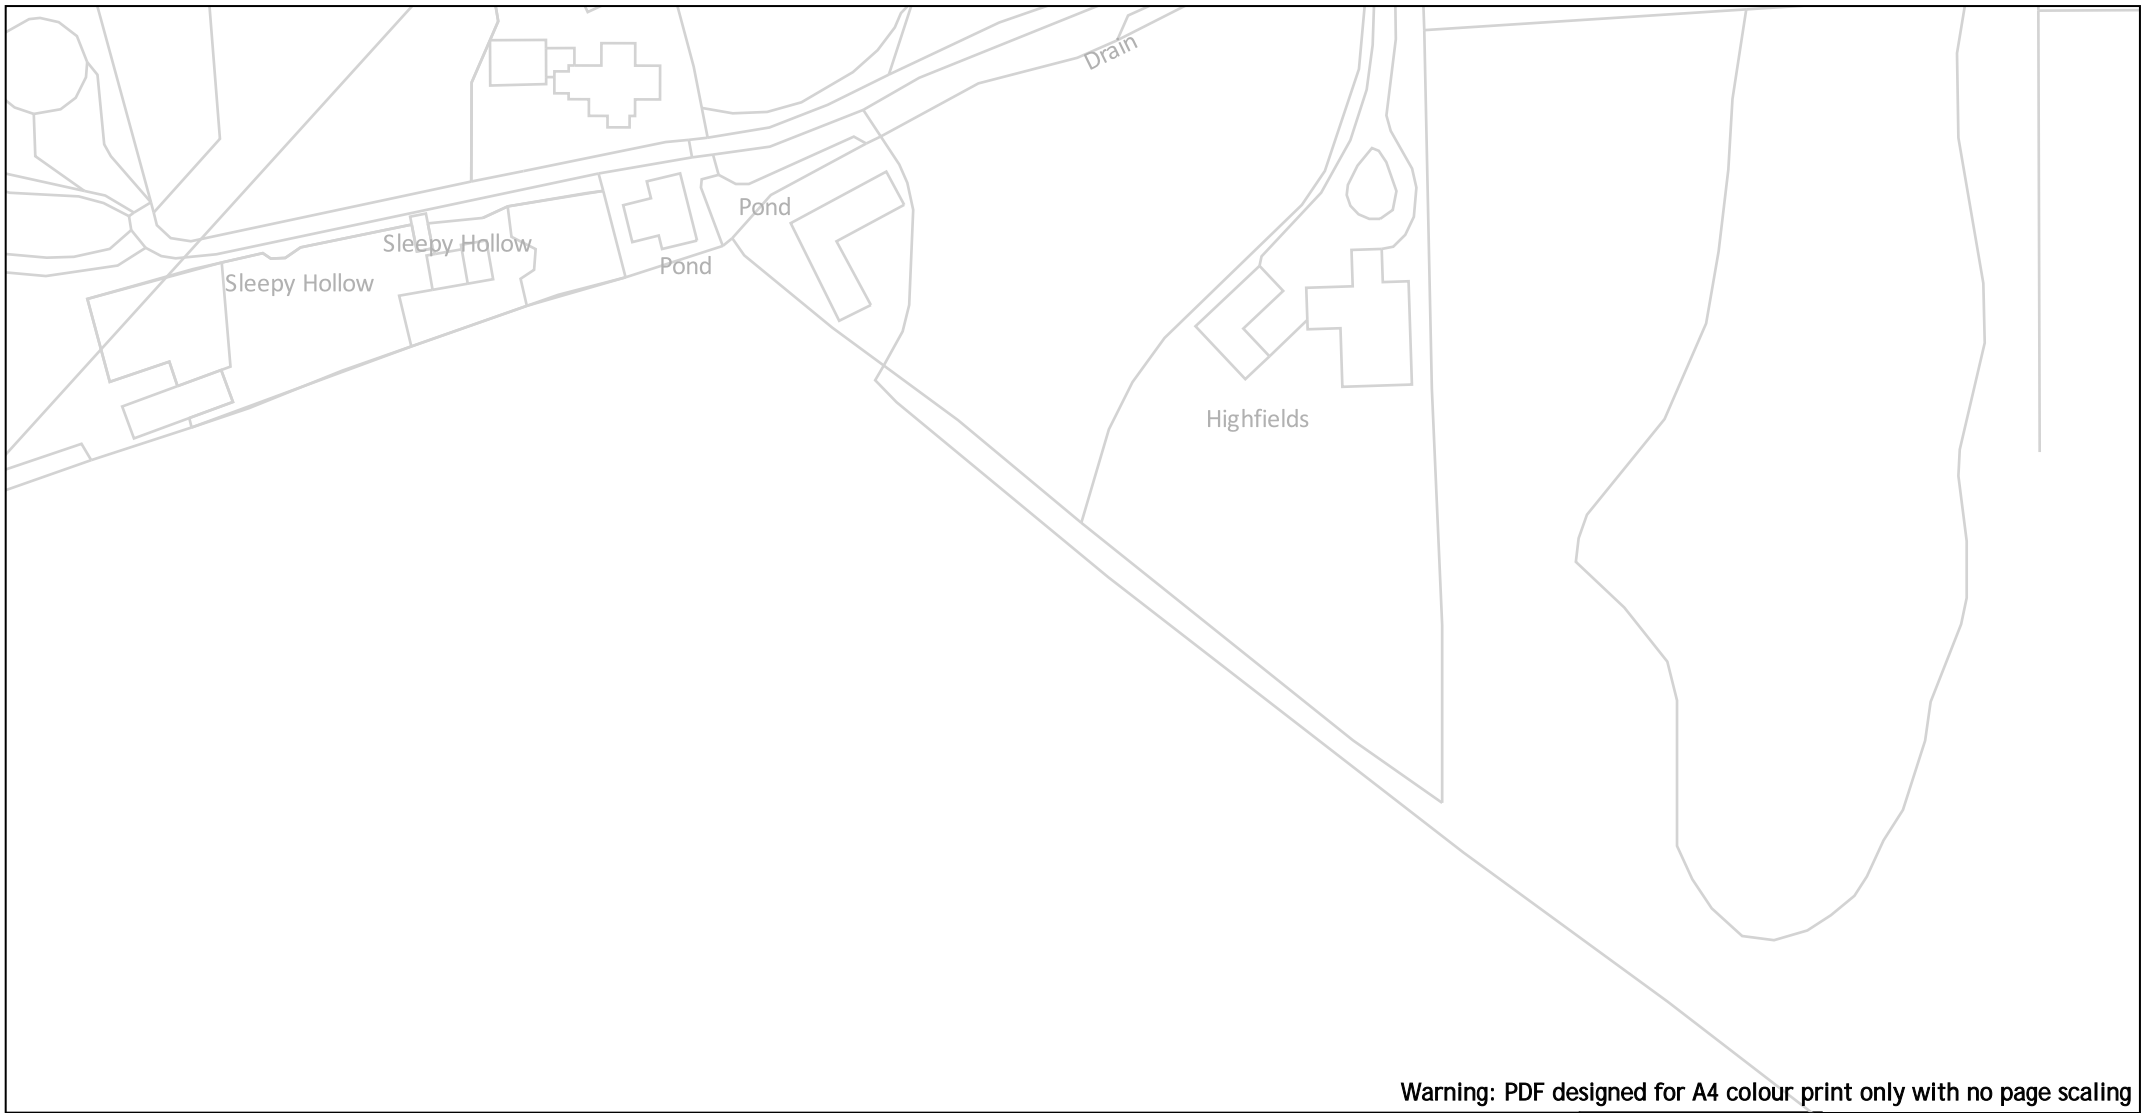

Warning: PDF designed for A4 colour print only with no page scaling



Dig Sites Area: Line:

The quality and accuracy of any print will depend on your printer, your computer and its print settings. Measurements scaled from this plan may not match measurements between the same points on the ground.



Date Requested: 26/08/2022
 Job Reference: 26730192
 Site Location: 545699 228538
 Requested by:
 Mrs Lynn Rusling
 Your Scheme/Reference:
 UTT/22/2046/PINS

The information on this document is proprietary and shall not be used, copied, reproduced or disclosed in whole or in part without written consent of Gigaclear Ltd. The location of Gigaclear's apparatus is indicated on the plan for general guidance but the exact location may vary from that shown. Gigaclear Ltd cannot guarantee the accuracy of this document and Safe Digging Practices should always be used to identify the exact location of any utility's plant. Gigaclear Ltd accept no liability for any errors or omissions.

Gigaclear Ltd,
 Building 1, Wyndyke Furlong,
 Abingdon,
 OX14 1UQ
 T: 01865 59 11 21
 diversions@Gigaclear.com

Scale: 1:1250 (When plotted at A4)

Gigaclear Route

In Emergency Call: 01865 59 11 21