




Chase New Homes  
 Jasmine House  
 8 Parkway  
 Welwyn Garden City  
 AL8 6JG

Tel: 01707 660 660


*The Excitement is Building*

NOTES:

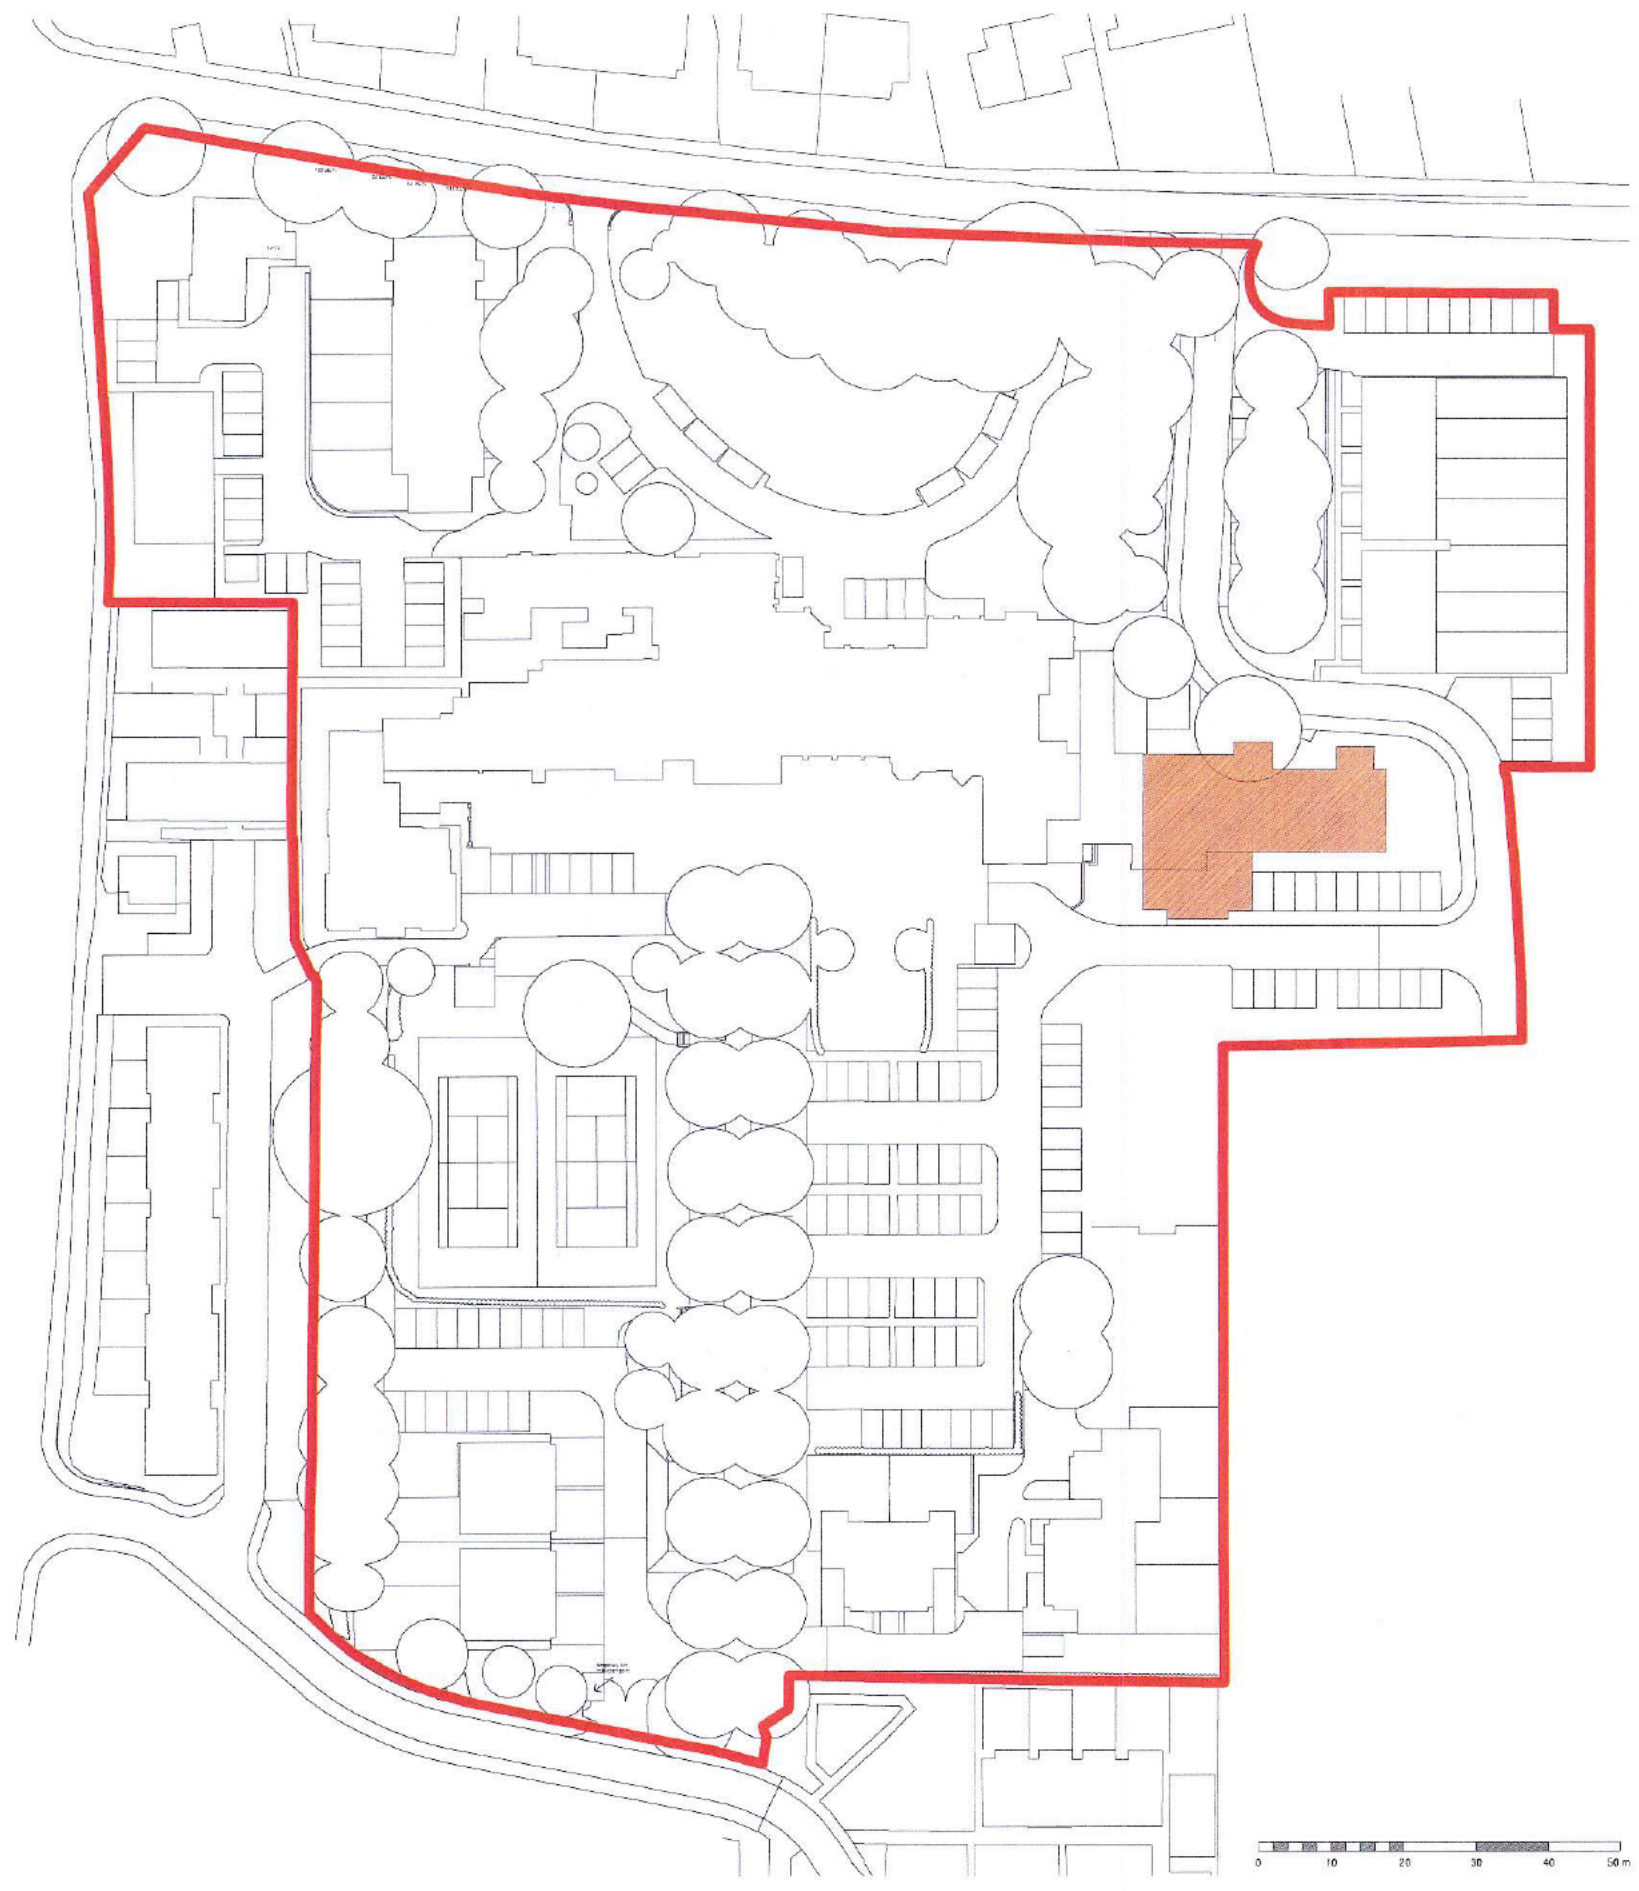

Plan showing location of swimming pool and changing rooms  
 1 : 500

REV	REVISIONS	DATE
TITLE Location of swimming pool and changing rooms		
PROJECT Walden School, Saffron Walden		
DRAWING NUMBER 21 0037-401		

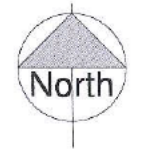

24/05/2022 16:14:59