


File name C:\USERS\IMM04544\ONE\DRIVE - WSP\0365\MIDHUNA\PROJECT ACCESS DESIGN- ELSENHAM STAGE 2. ESSEX\XXXXXXXXX-WSP-P01-XX-XX-0100-2020922.DWG, printed on 22 September 2022 17:24:06, by Melath, Midhuna

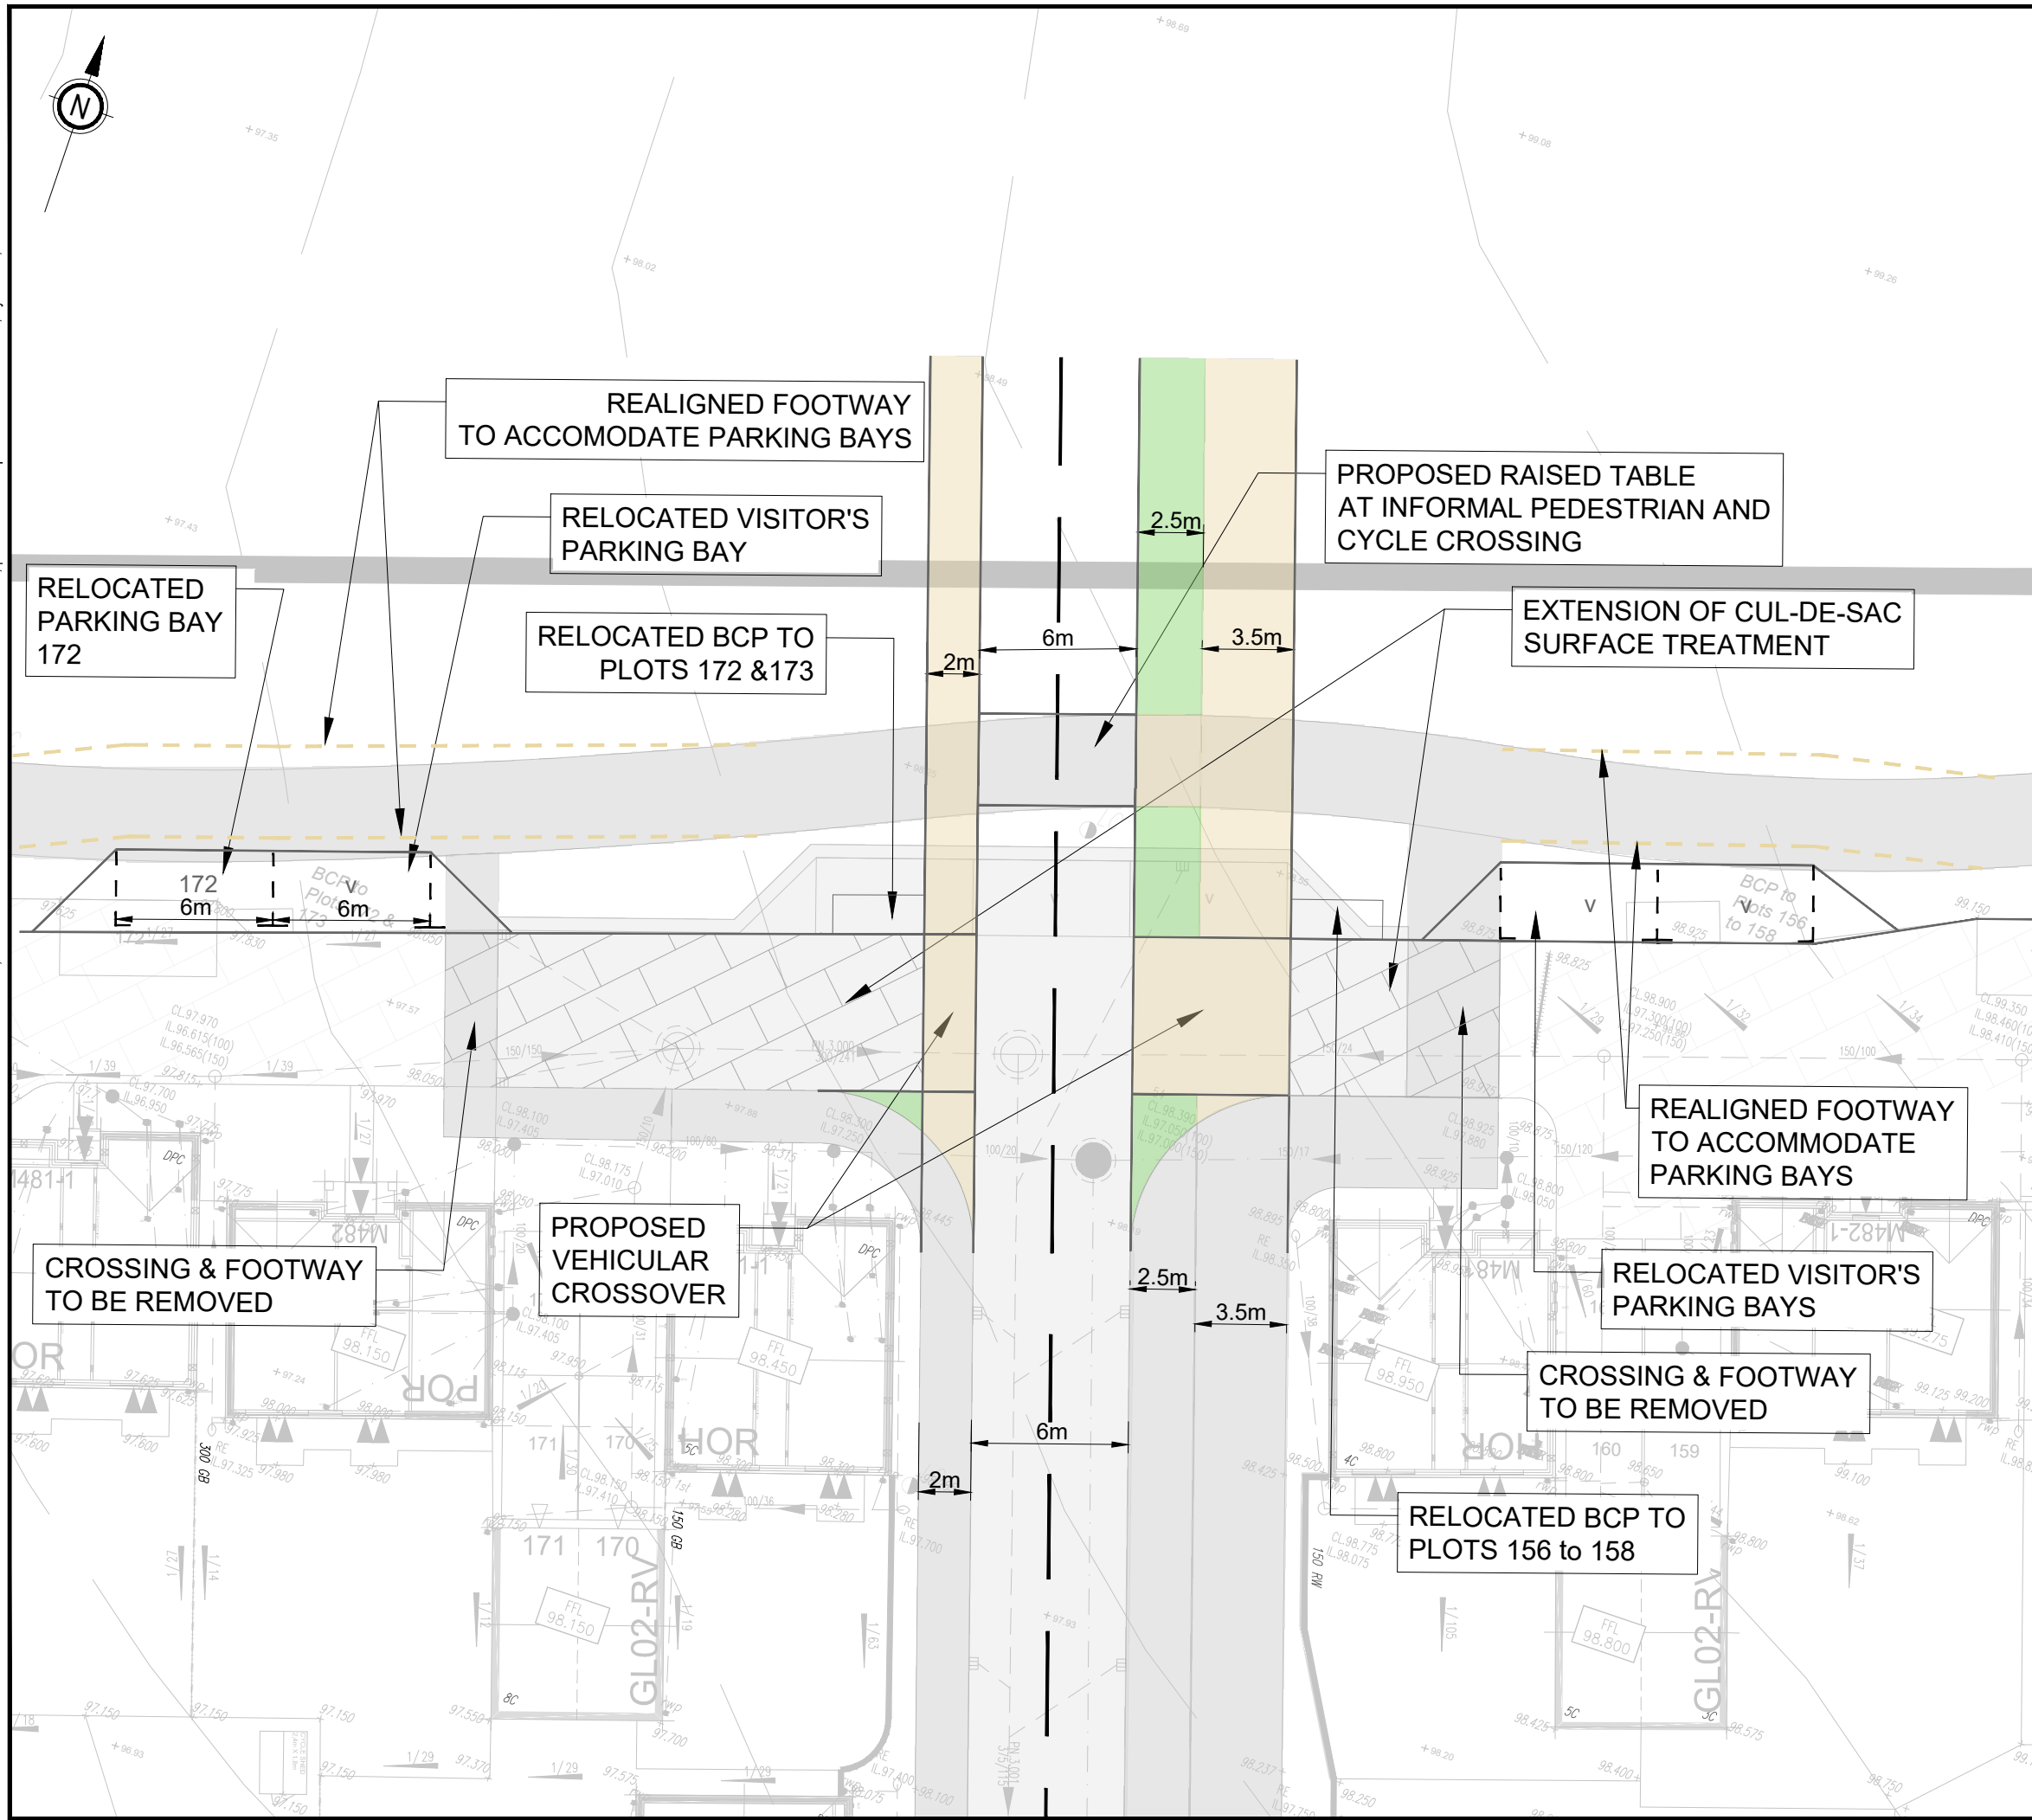

**KEY**

- PROPOSED VERGE
- PROPOSED FOOTPATH
- REALIGNED FOOTWAY

UNTIL TECHNICAL APPROVAL HAS BEEN OBTAINED FROM THE RELEVANT LOCAL AUTHORITIES OR STATUTORY BODIES, IT SHOULD BE UNDERSTOOD THAT ALL DRAWINGS ARE ISSUED AS PRELIMINARY AND NOT FOR CONSTRUCTION. SHOULD THE CONTRACTOR AND / OR EMPLOYER COMMENCE WORK PRIOR TO APPROVAL BEING GIVEN, IT IS ENTIRELY AT THEIR OWN RISK

P01	22/09/2022	MM	FIRST ISSUE	ES	GM
REV	DATE	BY	DESCRIPTION	CHK	APP

**DRAWING STATUS:** S2 - FOR INFORMATION

62-64 Hills Road, Cambridge, CB2 1LA, UK  
T+ 44 (0) 1223 558 050, F+ 44 (0) 1223 558 051  
wsp.com

**CLIENT:** BLOOR HOMES

**ARCHITECT:**

**PROJECT:** SITE ACCESS DESIGN

**TITLE:** LAND EAST OF STATION ROAD, HENHAM, ELSENHAM

SCALE @ A3: 1:1000	CHECKED: ES	APPROVED: GM
-----------------------	----------------	-----------------

PROJECT No: 70084697	DESIGNED: MM	DRAWN: MM	DATE: September 22
-------------------------	-----------------	--------------	-----------------------

DRAWING No: 70084697-WSP-XX-XX-DG-TP-0001	REV: P01
--	-------------

© WSP UK Ltd