

Dig Sites Area: Line:

The quality and accuracy of any print will depend on your printer, your computer and its print settings. Measurements scaled from this plan may not match measurements between the same points on the ground.

Date Requested: 24/10/2022  
 Job Reference: 27364708  
 Site Location: 553277 226513  
 Requested by:  
 Mrs Lynn Rusling  
 Your Scheme/Reference:  
 S62A/2022/0012  
 Scale: 1:3844 (When plotted at A3)

The information on this document is proprietary and shall not be used, copied, reproduced or disclosed in whole or in part without written consent of Gigaclear Ltd. The location of Gigaclear's apparatus is indicated on the plan for general guidance but the exact location may vary from that shown. Gigaclear Ltd cannot guarantee the accuracy of this document and Safe Digging Practices should always be used to identify the exact location of any utility's plant. Gigaclear Ltd accept no liability for any errors or omissions.


Gigaclear Route

**In Emergency Call: 01865 59 11 21**



Gigaclear Ltd,  
 Building 1, Wyndyke Furlong,  
 Abingdon,  
 OX14 1UQ

T: 01865 59 11 21  
 diversions@Gigaclear.com

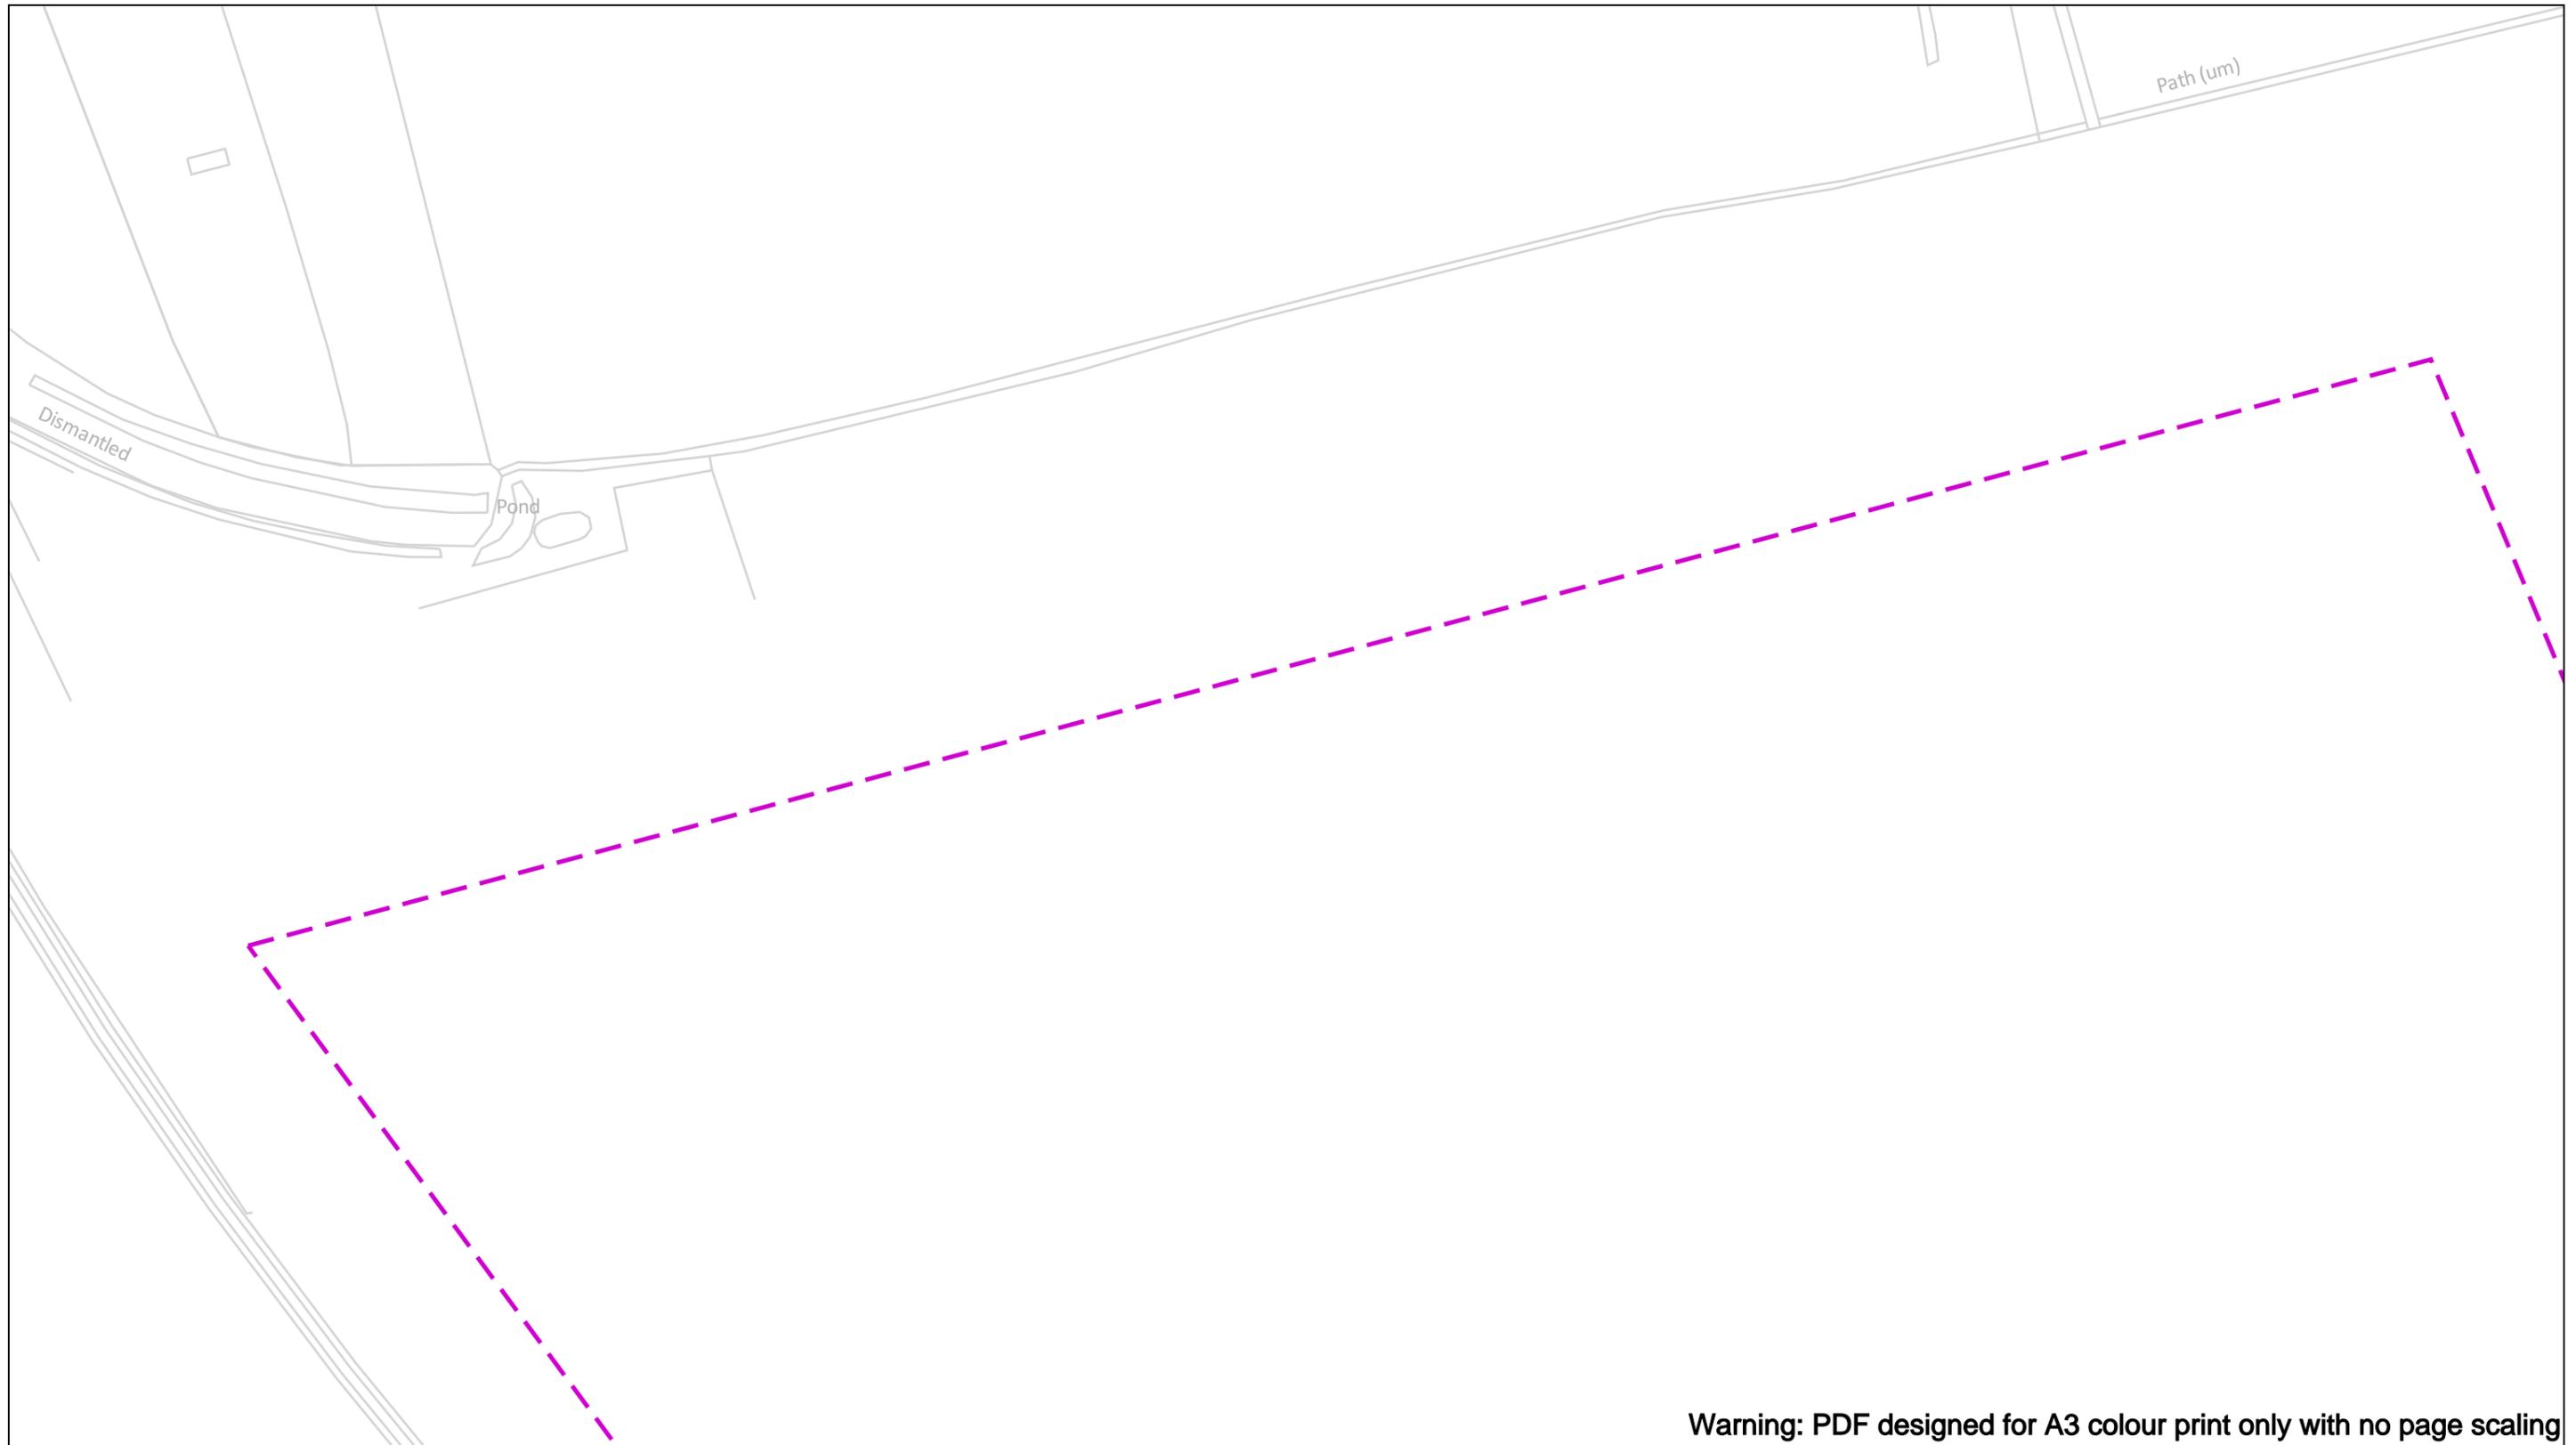

**Warning: PDF designed for A3 colour print only with no page scaling**



Dig Sites Area: Line:

The quality and accuracy of any print will depend on your printer, your computer and its print settings. Measurements scaled from this plan may not match measurements between the same points on the ground.



Date Requested: 24/10/2022  
 Job Reference: 27364708  
 Site Location: 553277 226513  
 Requested by:  
 Mrs Lynn Rusling  
 Your Scheme/Reference:  
 S62A/2022/0012

The information on this document is proprietary and shall not be used, copied, reproduced or disclosed in whole or in part without written consent of Gigaclear Ltd. The location of Gigaclear's apparatus is indicated on the plan for general guidance but the exact location may vary from that shown. Gigaclear Ltd cannot guarantee the accuracy of this document and Safe Digging Practices should always be used to identify the exact location of any utility's plant. Gigaclear Ltd accept no liability for any errors or omissions.


Gigaclear Ltd,  
 Building 1, Wyndyke Furlong,  
 Abingdon,  
 OX14 1UQ

T: 01865 59 11 21  
 diversions@Gigaclear.com

Gigaclear Route

**In Emergency Call: 01865 59 11 21**

Scale: 1:1250 (When plotted at A3)

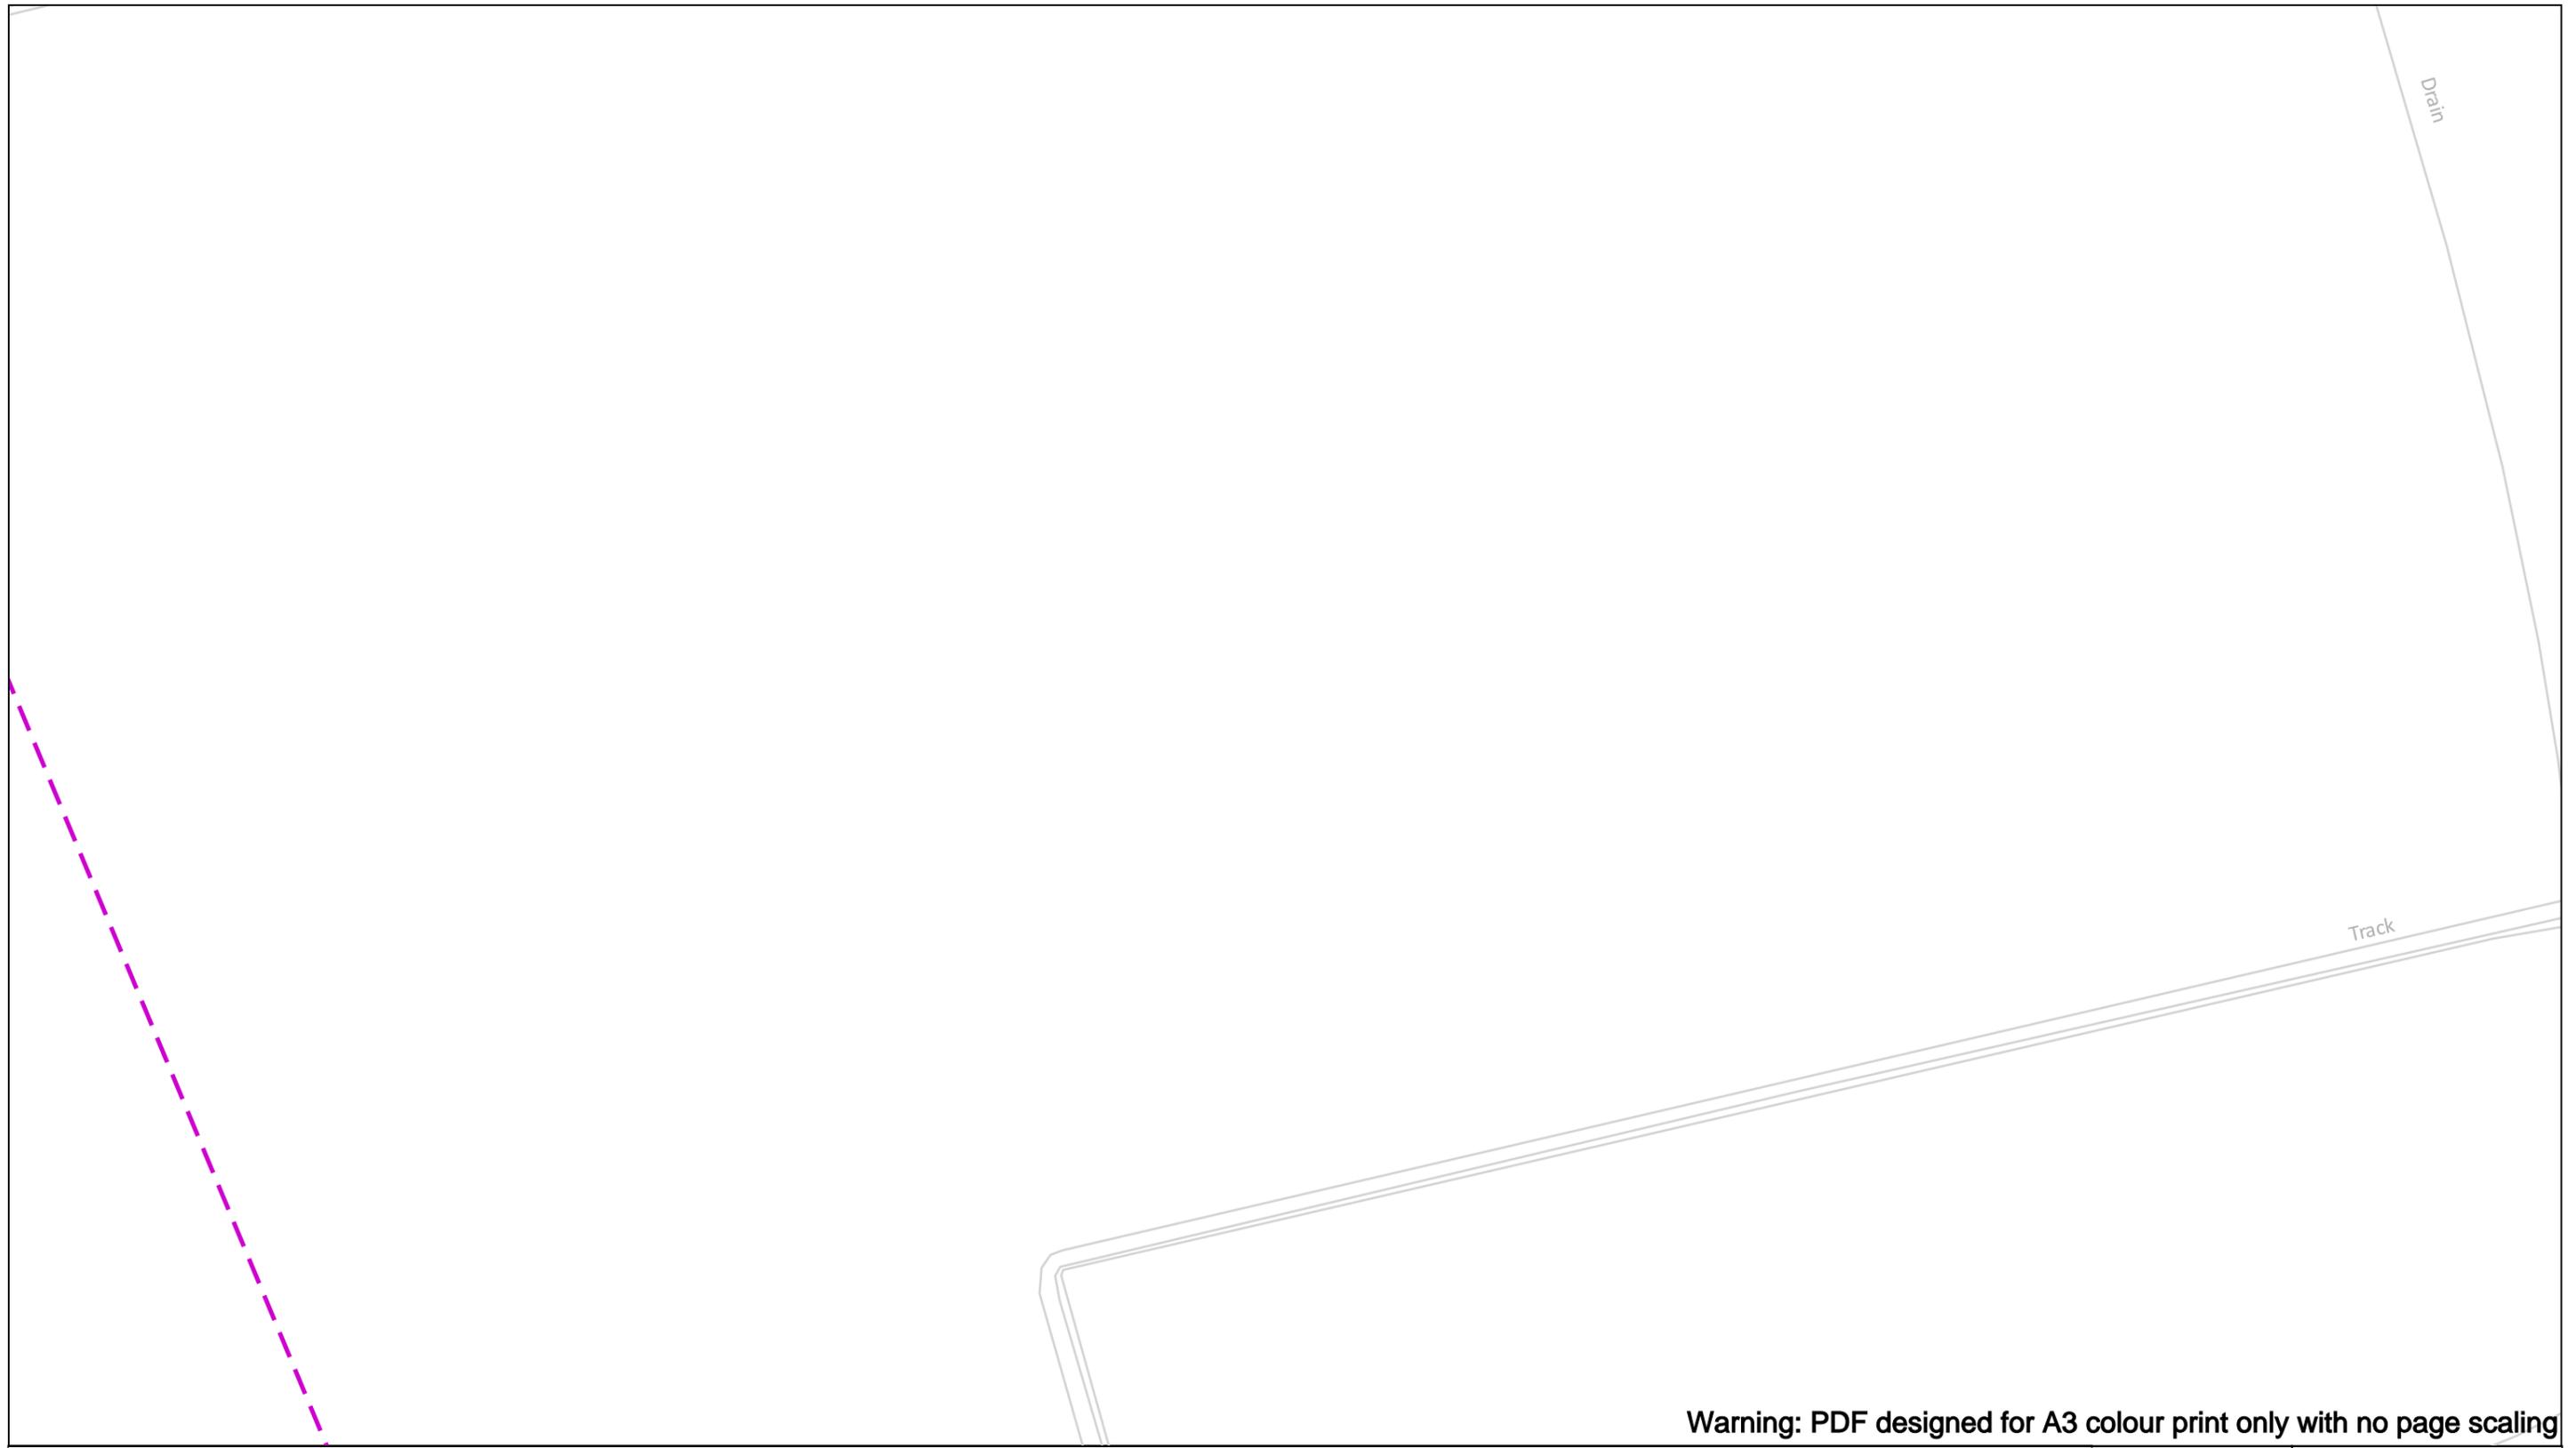

Warning: PDF designed for A3 colour print only with no page scaling



Dig Sites Area: [dashed purple box] Line: [dashed purple line]

The quality and accuracy of any print will depend on your printer, your computer and its print settings. Measurements scaled from this plan may not match measurements between the same points on the ground.



Date Requested: 24/10/2022  
 Job Reference: 27364708  
 Site Location: 553277 226513  
 Requested by:  
 Mrs Lynn Rusling  
 Your Scheme/Reference:  
 S62A/2022/0012

The information on this document is proprietary and shall not be used, copied, reproduced or disclosed in whole or in part without written consent of Gigaclear Ltd. The location of Gigaclear's apparatus is indicated on the plan for general guidance but the exact location may vary from that shown. Gigaclear Ltd cannot guarantee the accuracy of this document and Safe Digging Practices should always be used to identify the exact location of any utility's plant. Gigaclear Ltd accept no liability for any errors or omissions.


Gigaclear Ltd,  
 Building 1, Wyndyke Furlong,  
 Abingdon,  
 OX14 1UQ

T: 01865 59 11 21  
 diversions@Gigaclear.com

Gigaclear Route

**In Emergency Call: 01865 59 11 21**

Scale: 1:1250 (When plotted at A3)

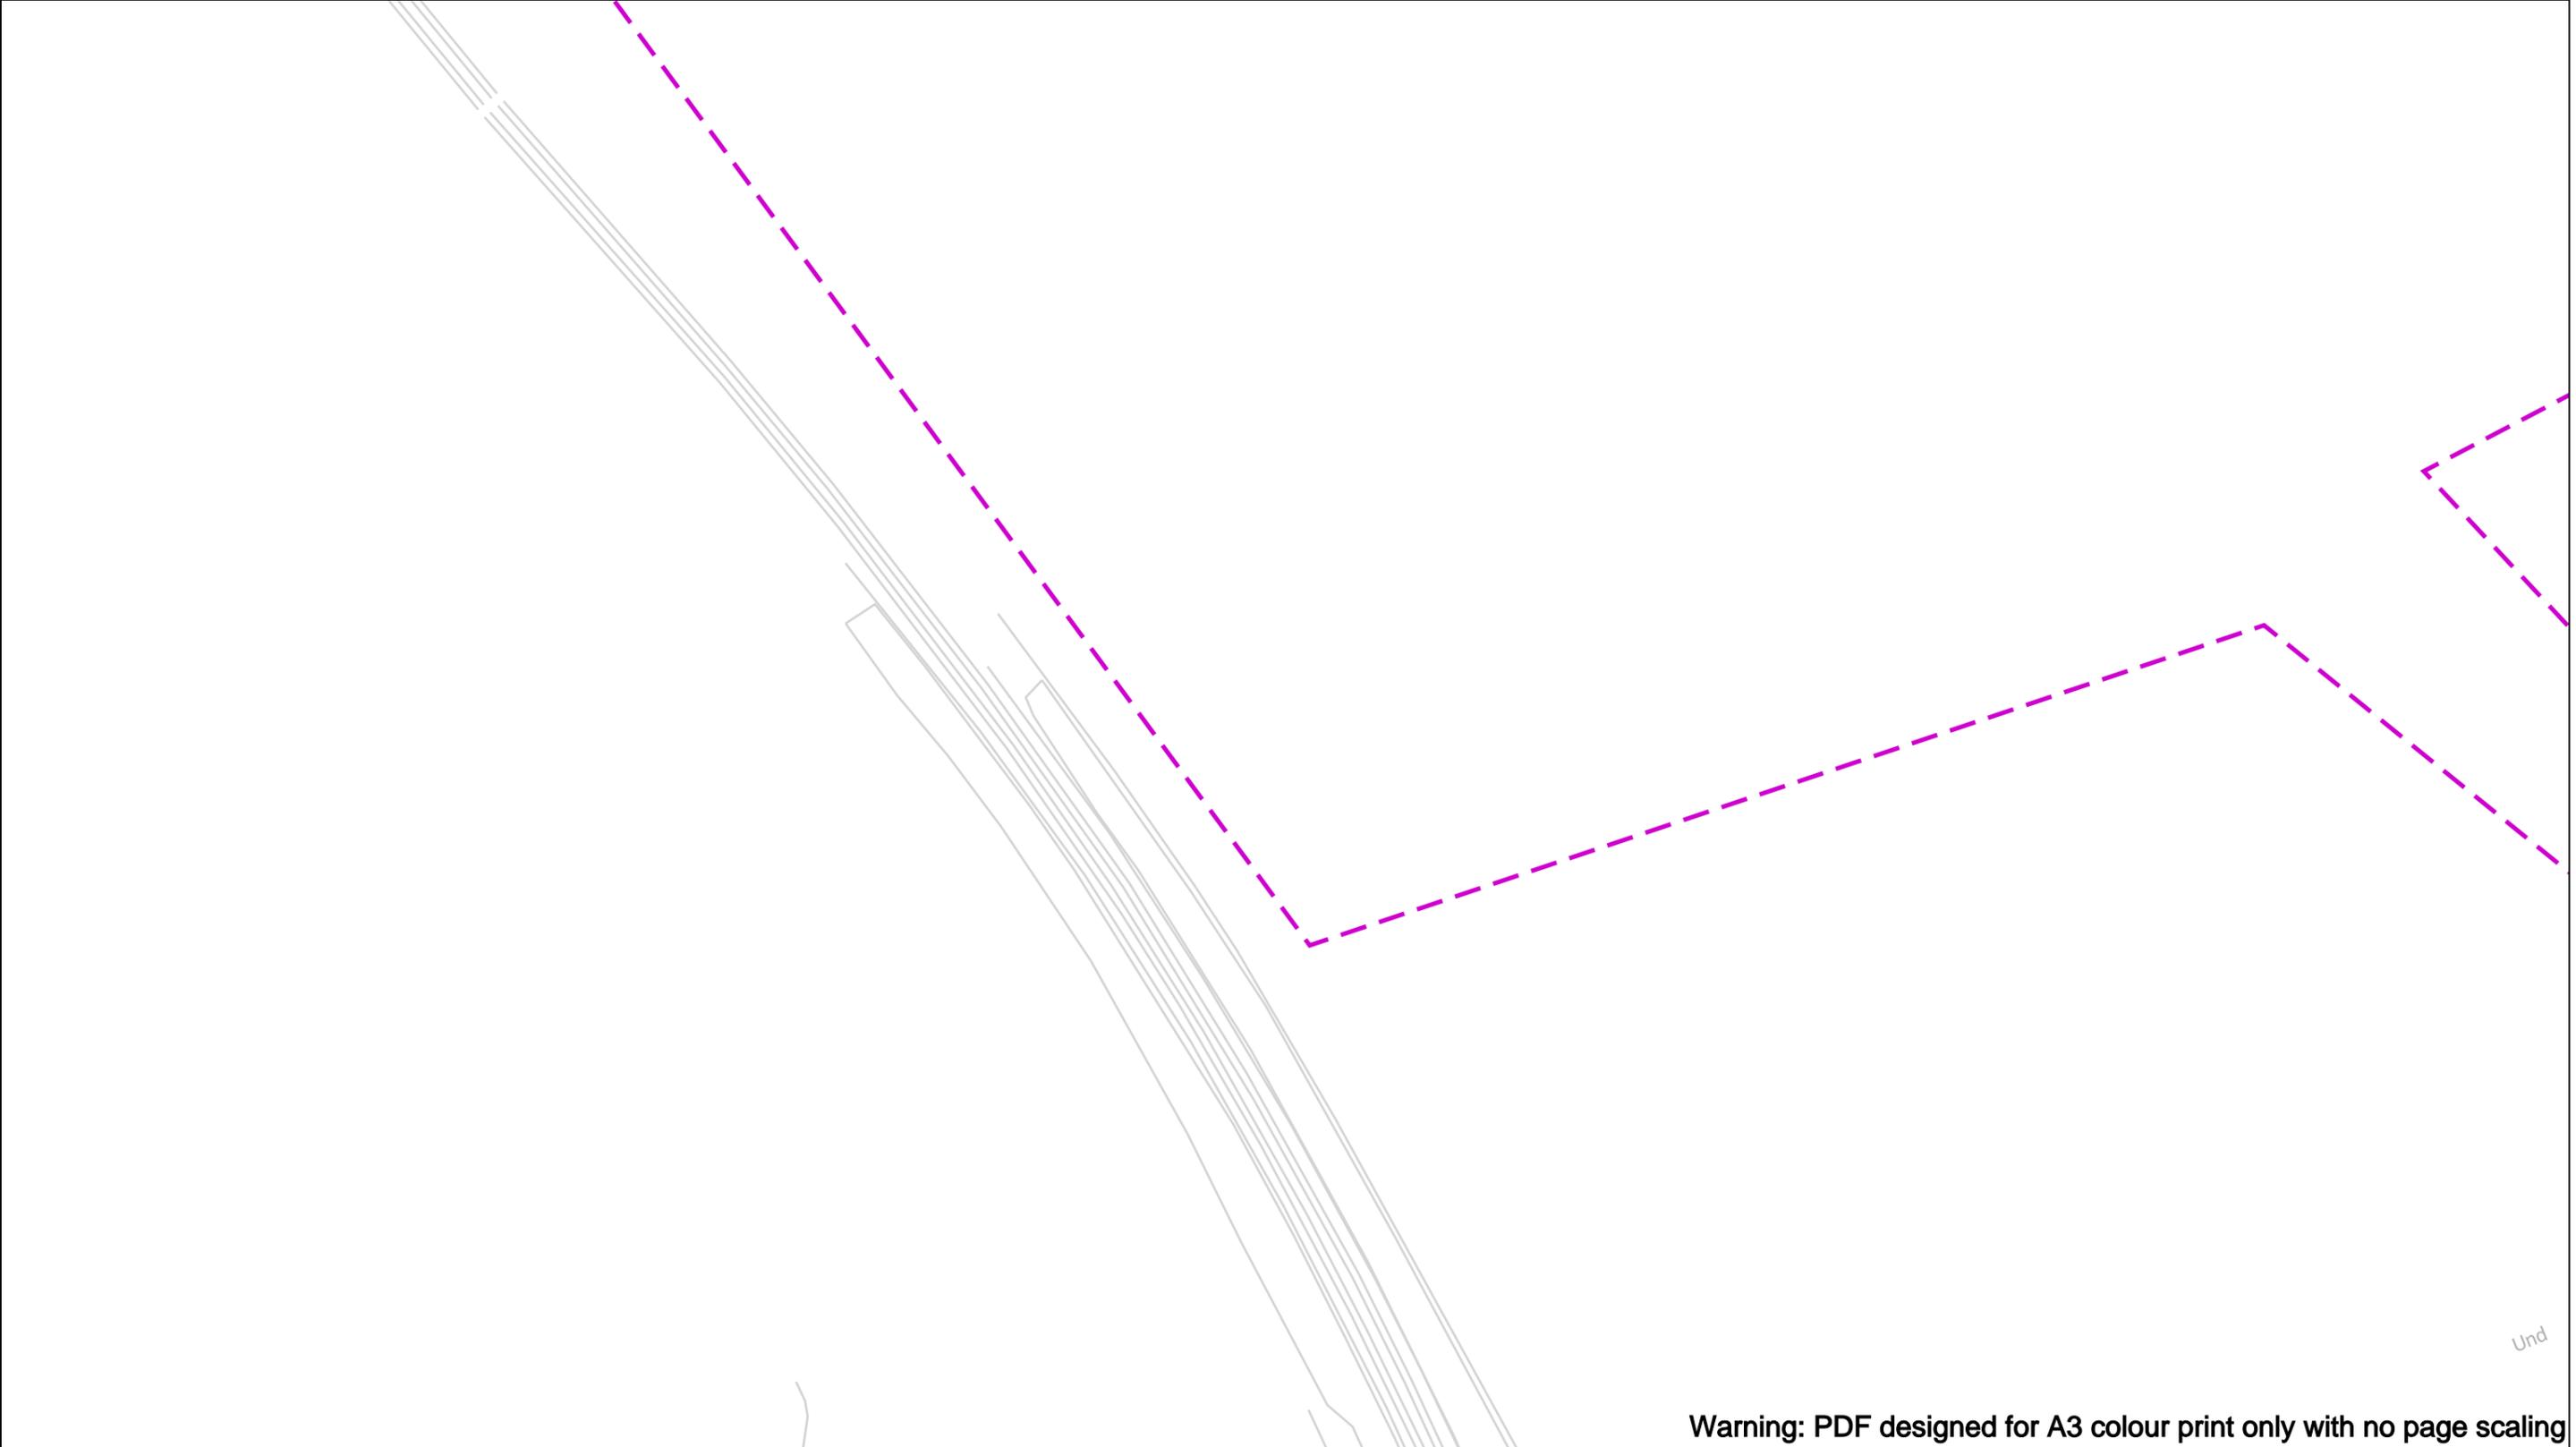

Warning: PDF designed for A3 colour print only with no page scaling



Dig Sites Area: [dashed purple box] Line: [dashed purple line]

The quality and accuracy of any print will depend on your printer, your computer and its print settings. Measurements scaled from this plan may not match measurements between the same points on the ground.



Date Requested: 24/10/2022  
 Job Reference: 27364708  
 Site Location: 553277 226513  
 Requested by:  
 Mrs Lynn Rusling  
 Your Scheme/Reference:  
 S62A/2022/0012

The information on this document is proprietary and shall not be used, copied, reproduced or disclosed in whole or in part without written consent of Gigaclear Ltd. The location of Gigaclear's apparatus is indicated on the plan for general guidance but the exact location may vary from that shown. Gigaclear Ltd cannot guarantee the accuracy of this document and Safe Digging Practices should always be used to identify the exact location of any utility's plant. Gigaclear Ltd accept no liability for any errors or omissions.


Gigaclear Ltd,  
 Building 1, Wyndyke Furlong,  
 Abingdon,  
 OX14 1UQ

T: 01865 59 11 21  
 diversions@Gigaclear.com

Gigaclear Route

**In Emergency Call: 01865 59 11 21**

Scale: 1:1250 (When plotted at A3)

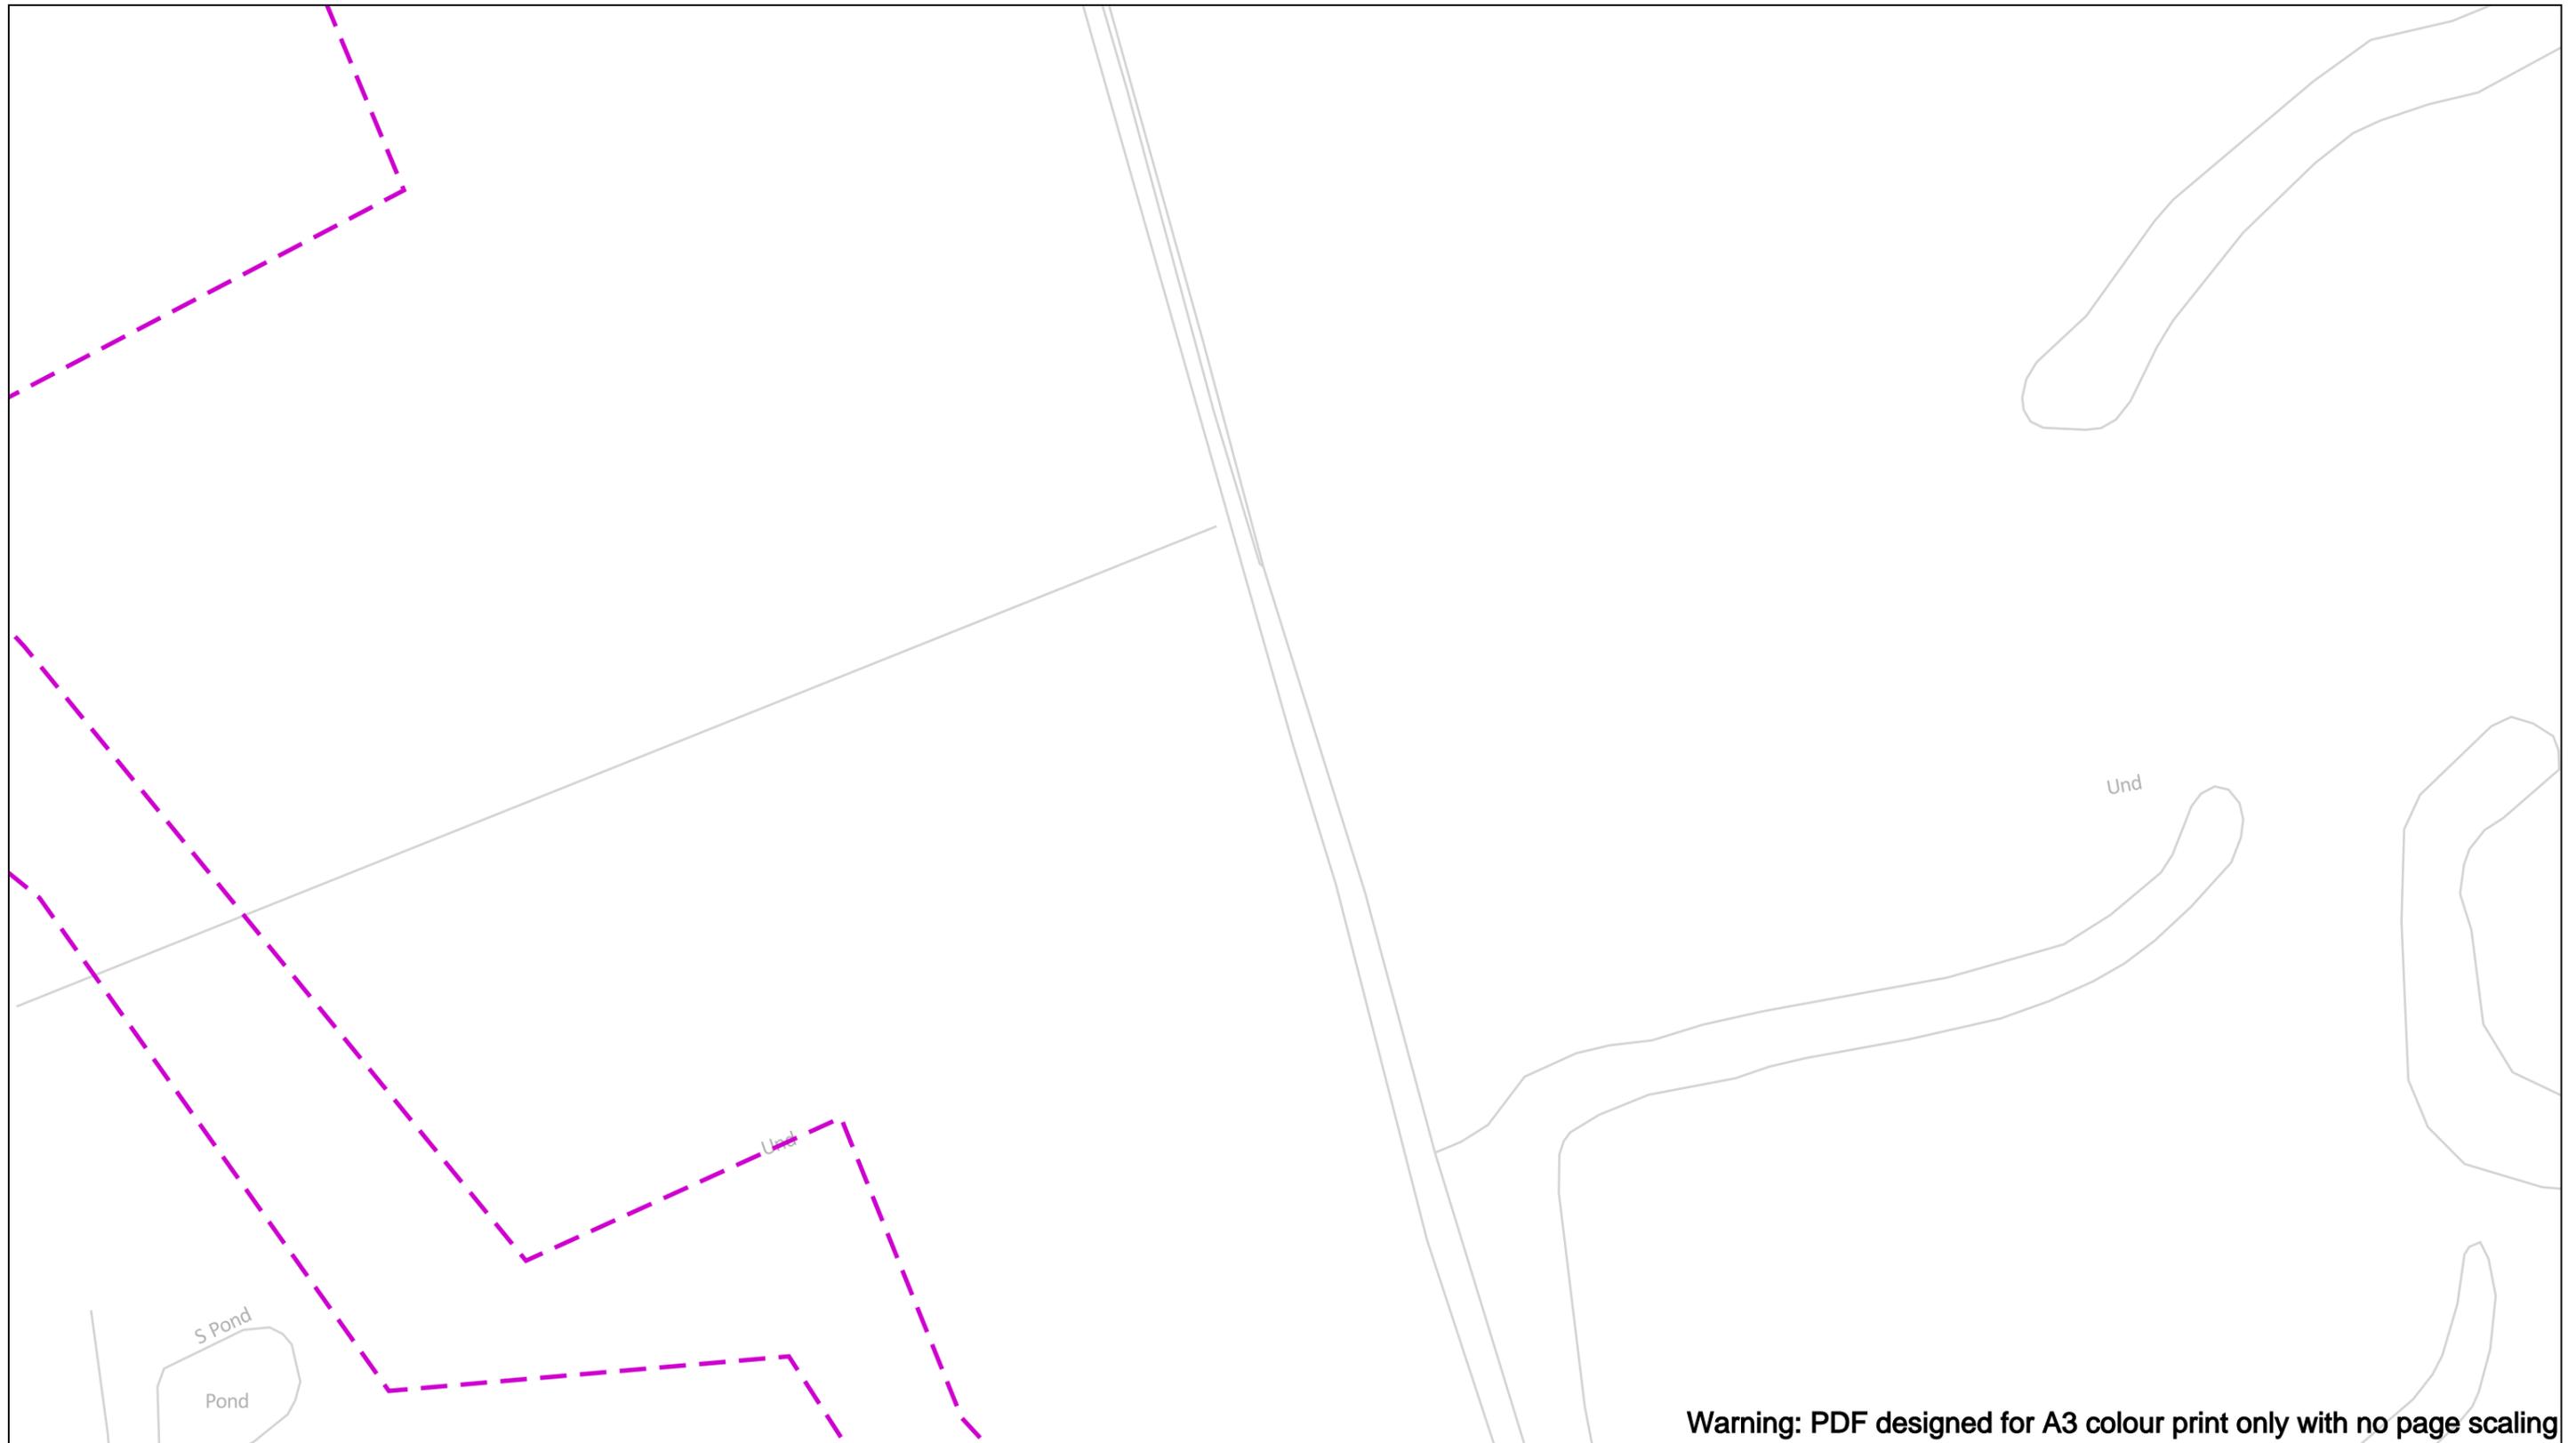


**Warning: PDF designed for A3 colour print only with no page scaling**



Dig Sites Area: Line:

The quality and accuracy of any print will depend on your printer, your computer and its print settings. Measurements scaled from this plan may not match measurements between the same points on the ground.

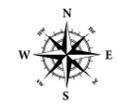

Date Requested: 24/10/2022  
 Job Reference: 27364708  
 Site Location: 553277 226513  
 Requested by:  
 Mrs Lynn Rusling  
 Your Scheme/Reference:  
 S62A/2022/0012

The information on this document is proprietary and shall not be used, copied, reproduced or disclosed in whole or in part without written consent of Gigaclear Ltd. The location of Gigaclear's apparatus is indicated on the plan for general guidance but the exact location may vary from that shown. Gigaclear Ltd cannot guarantee the accuracy of this document and Safe Digging Practices should always be used to identify the exact location of any utility's plant. Gigaclear Ltd accept no liability for any errors or omissions.


Gigaclear Ltd,  
 Building 1, Wyndyke Furlong,  
 Abingdon,  
 OX14 1UQ

T: 01865 59 11 21  
 diversions@Gigaclear.com

Scale: 1:1250 (When plotted at A3)

Gigaclear Route

**In Emergency Call: 01865 59 11 21**

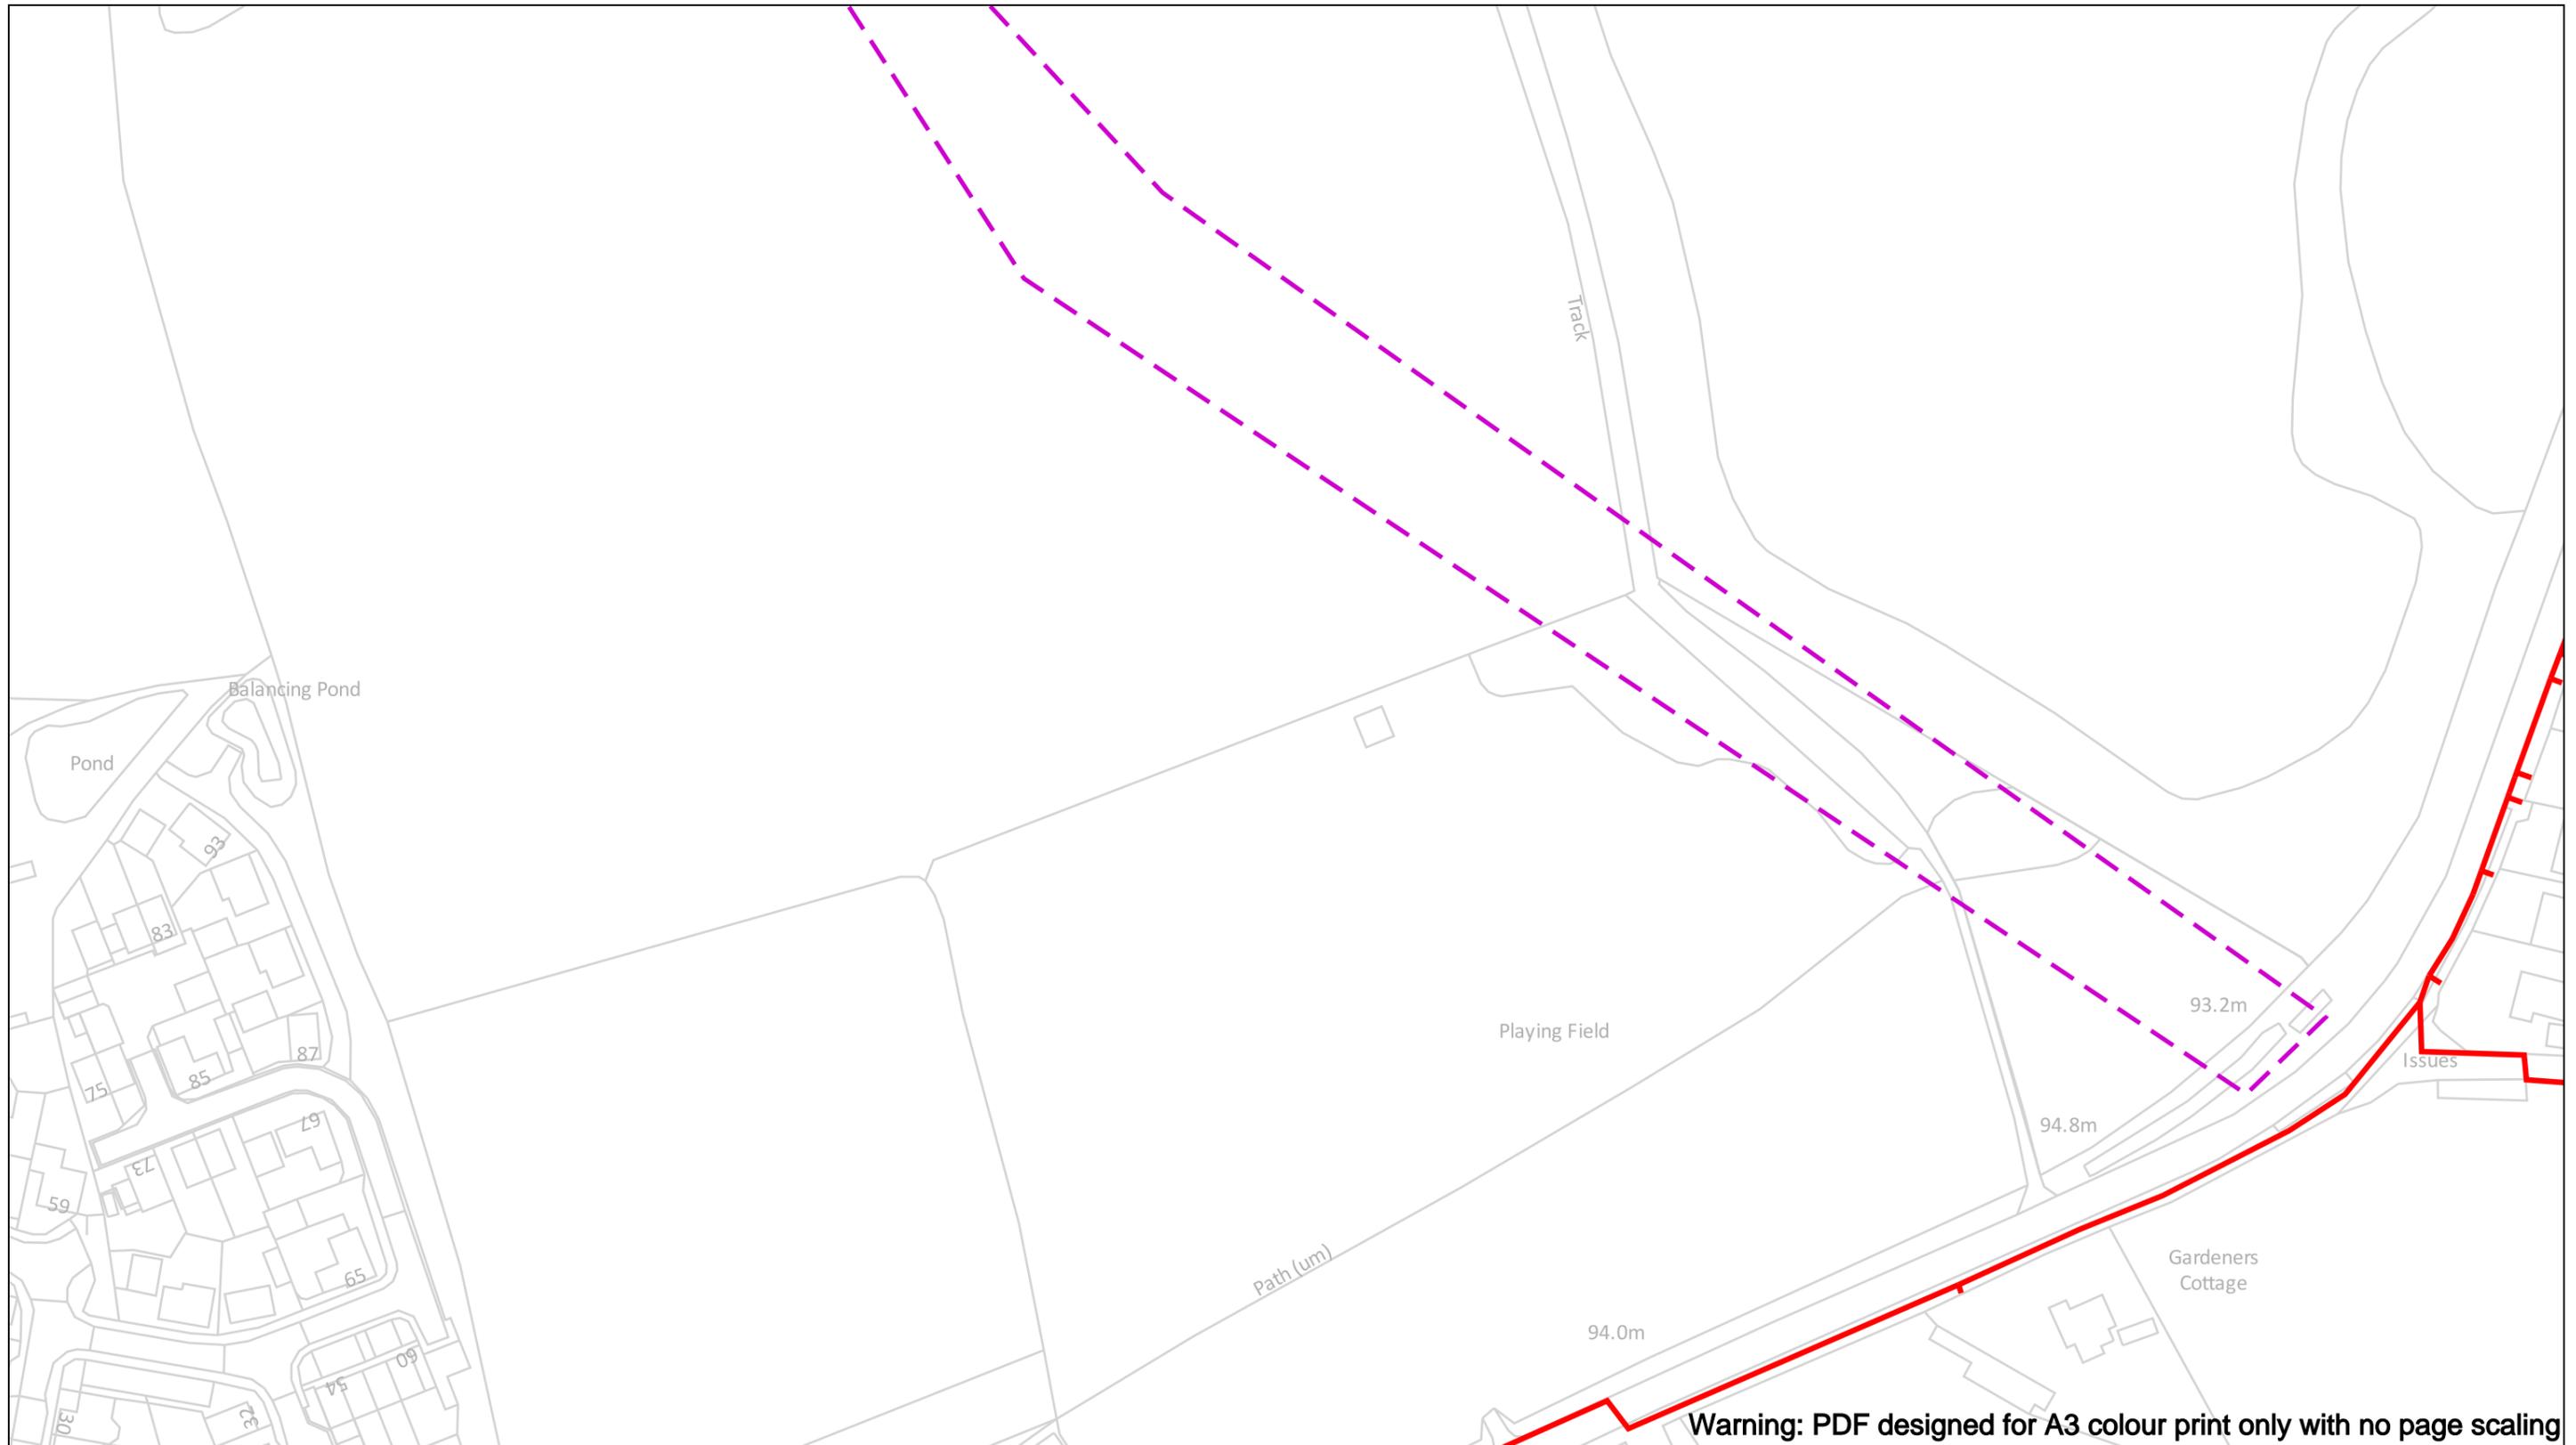

Dig Sites Area: Line:

The quality and accuracy of any print will depend on your printer, your computer and its print settings. Measurements scaled from this plan may not match measurements between the same points on the ground.



Date Requested: 24/10/2022  
 Job Reference: 27364708  
 Site Location: 553277 226513  
 Requested by:  
 Mrs Lynn Rusling  
 Your Scheme/Reference:  
 S62A/2022/0012

The information on this document is proprietary and shall not be used, copied, reproduced or disclosed in whole or in part without written consent of Gigaclear Ltd. The location of Gigaclear's apparatus is indicated on the plan for general guidance but the exact location may vary from that shown. Gigaclear Ltd cannot guarantee the accuracy of this document and Safe Digging Practices should always be used to identify the exact location of any utility's plant. Gigaclear Ltd accept no liability for any errors or omissions.

Gigaclear Ltd,  
 Building 1, Wyndyke Furlong,  
 Abingdon,  
 OX14 1UQ  
 T: 01865 59 11 21  
 diversions@Gigaclear.com

Gigaclear Route

**In Emergency Call: 01865 59 11 21**

Scale: 1:1250 (When plotted at A3)