








LEGEND



HARDWORKS

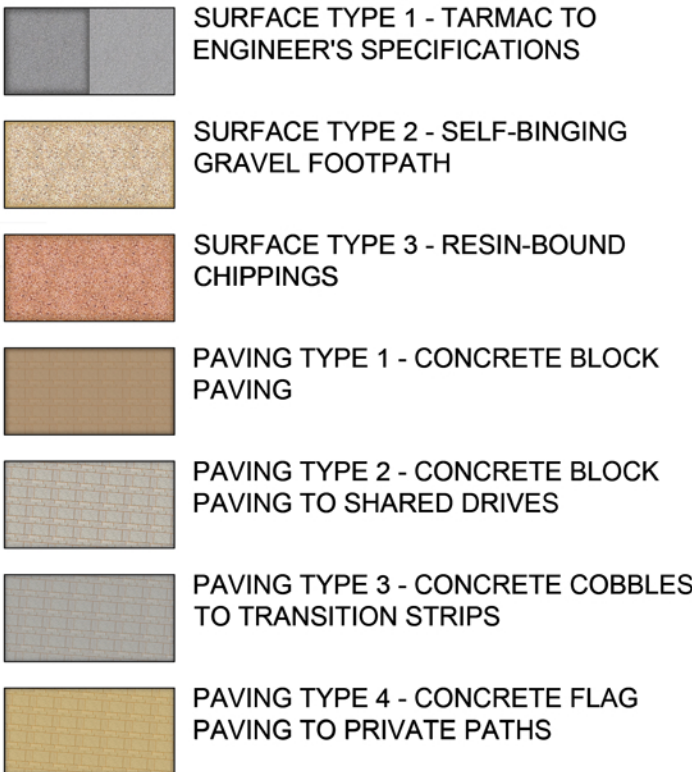

SOFTWARES

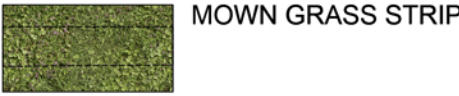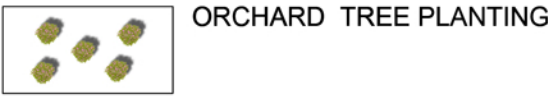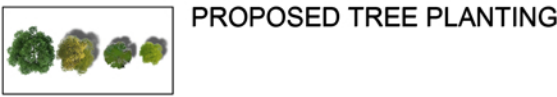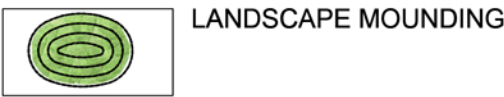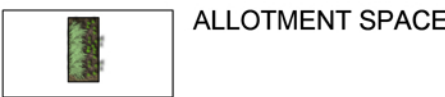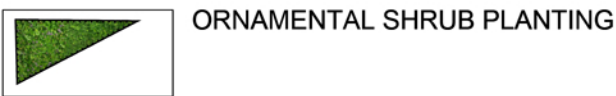

EXTERNAL SITE FURNISHINGS



NOTE: TO BE READ IN CONJUNCTION WITH DRAWINGS 3261.MA.1001-1007 LANDSCAPE GENERAL ARRANGEMENT PLANS



Rev	Date	By	Notes
Client DANDARA EASTERN LTD			
Project MOORS FIELD, UTTLESFORD			
Title ILLUSTRATIVE MASTERPLAN			
Status FOR PLANNING			
Drawing No 3261.MA.900		Scale 1:2000@A2	
Drawn TR		Date JULY 2023	
		Checked AW	

MACFARLANE+ASSOCIATES
Creating places for people + nature



09 Holyrood Street, London, SE1 2EL
E: enquiries@macfarlaneassoc.com

T: 020 7960 2540 F: 020 7960 2541
W: www.macfarlaneassoc.com