

Proposed Diversion
of HMA 3 at
Hyde Mill in the
Parish of Mangersbury



Key


- Unaffected
Footpath/Bridleway
- Bridleway Proposed
to be Stopped Up

Proposed Replacement
Bridleway

Public Rights of Way
Shire Hall, Westgate Street,
Gloucester GL1 2TG
Tel: 08000 514 514
www.gloucestershire.gov.uk

DRAWN BY: SKML
SCALE: 1:1,250
DATE: 11-Nov-2014
DRAWING NO: HMA 3 a

You are not permitted to copy,
sub-license, distribute or sell
any of this data to third
parties in any form

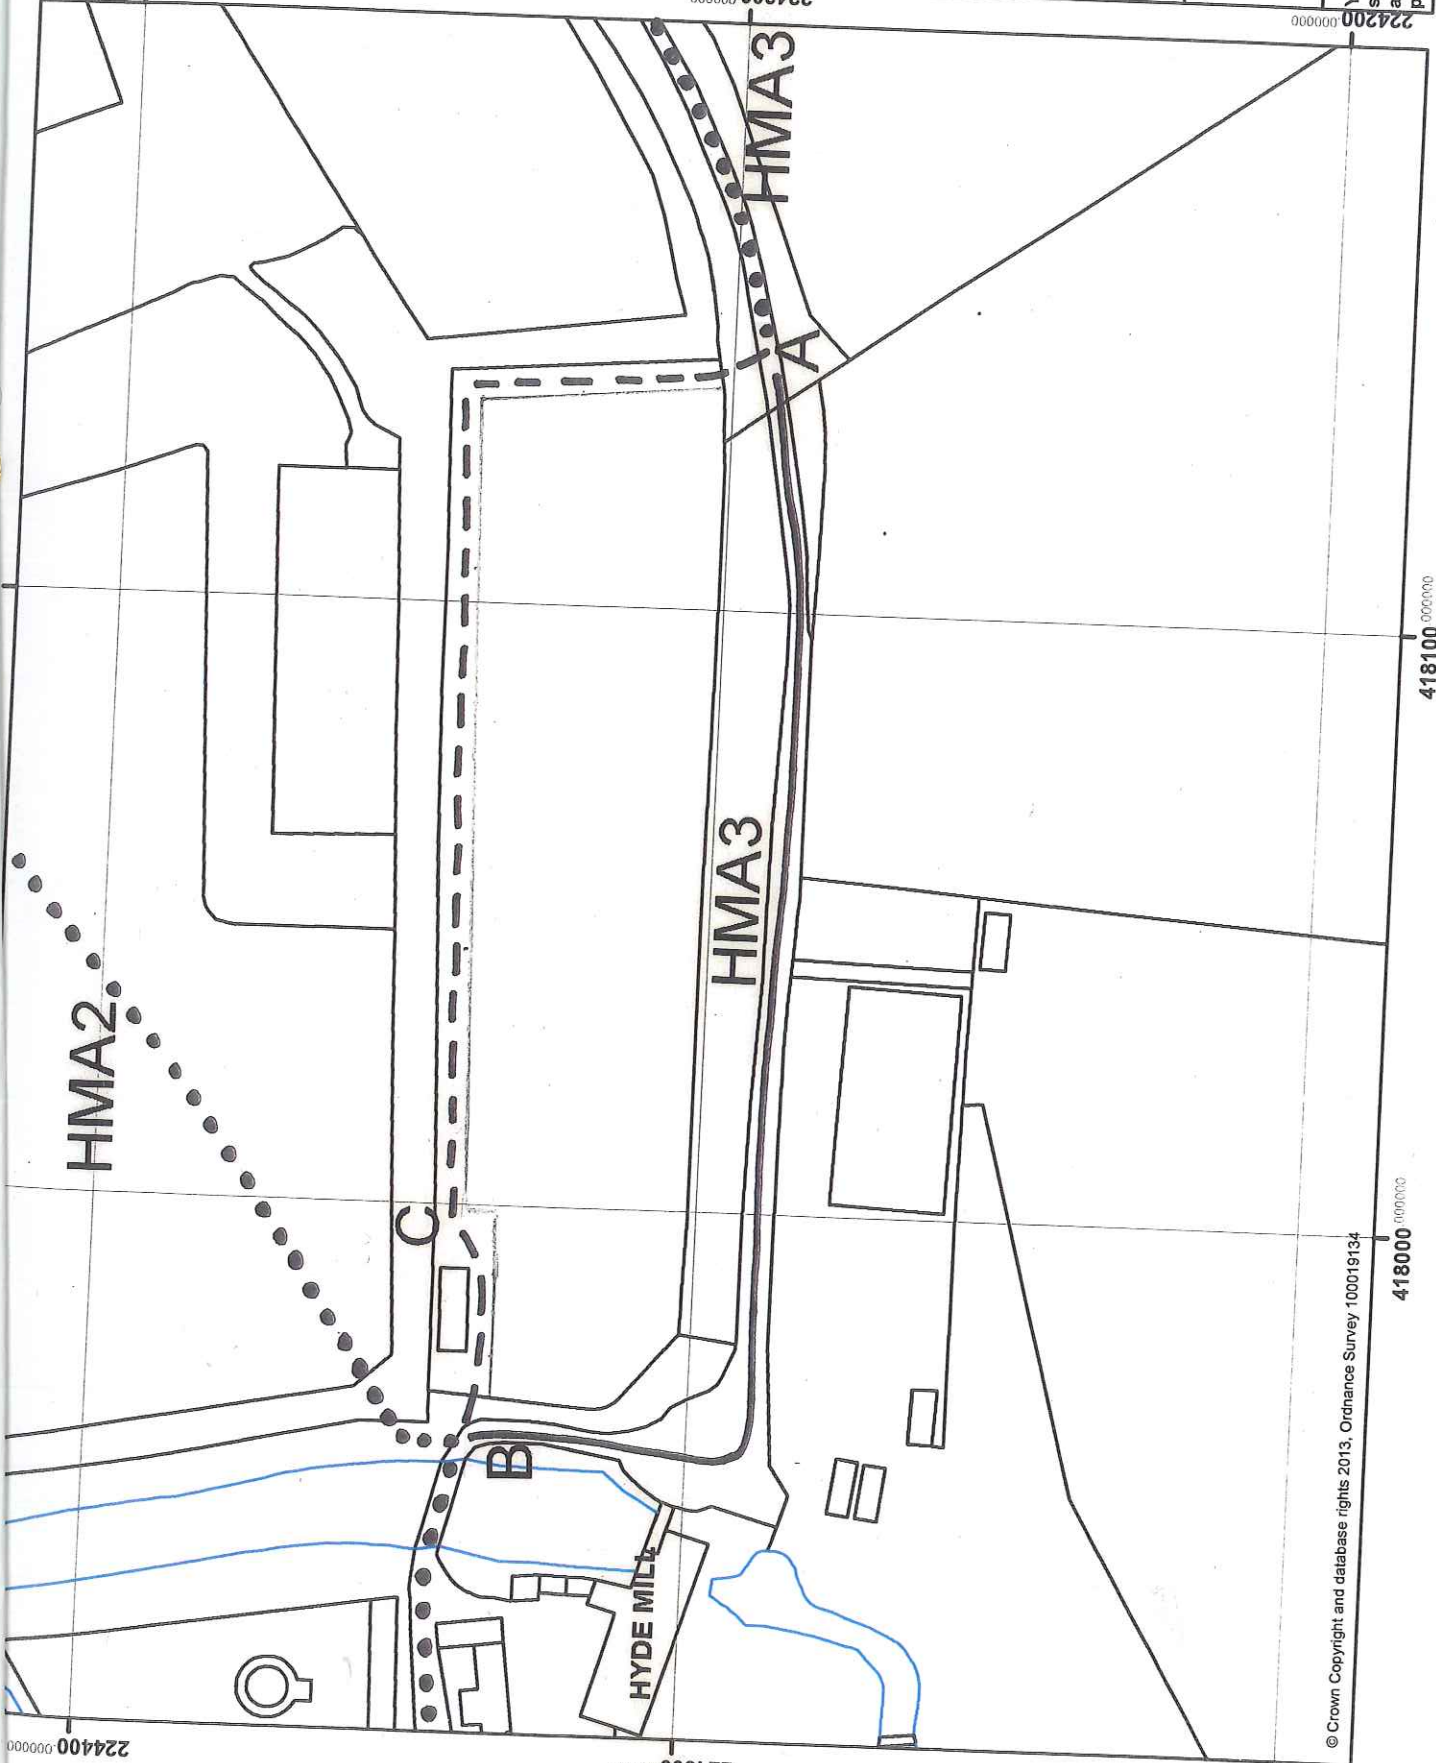

224400 000000

224300 000000

224200 000000

© Crown Copyright and database rights 2013. Ordnance Survey 100019134

418000 000000

418100 000000

224200 000000

224300 000000

224400 000000